
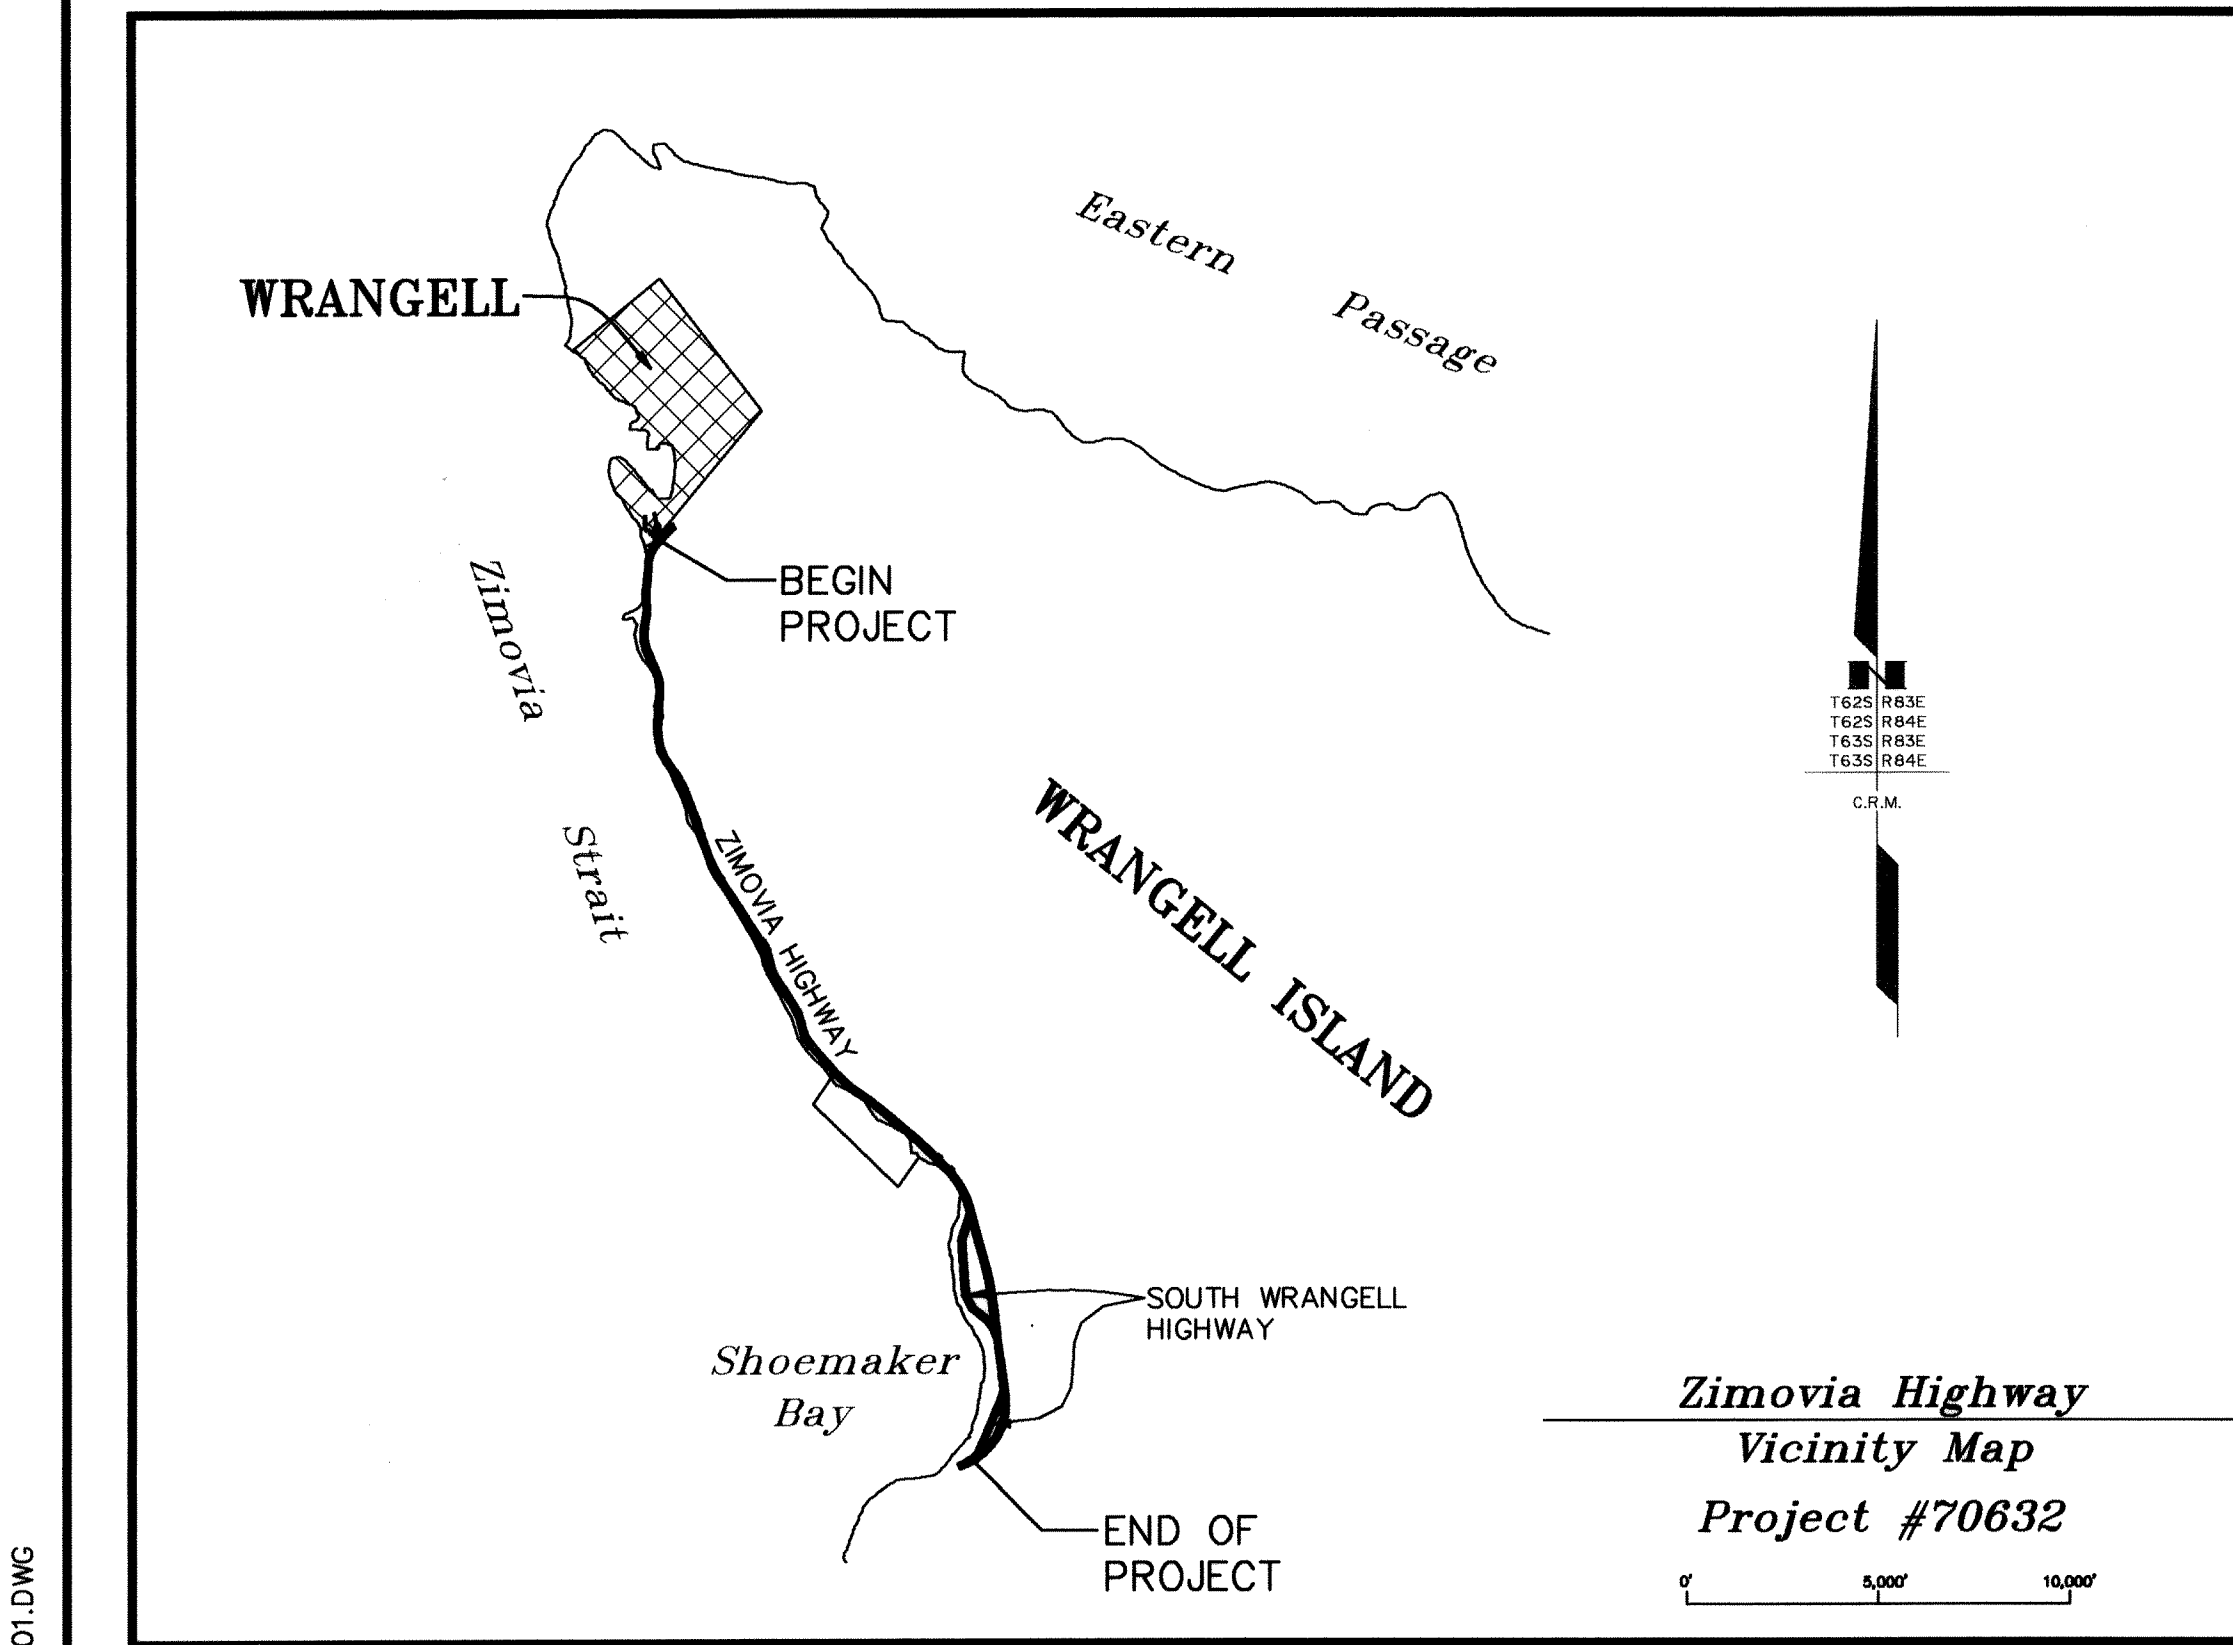


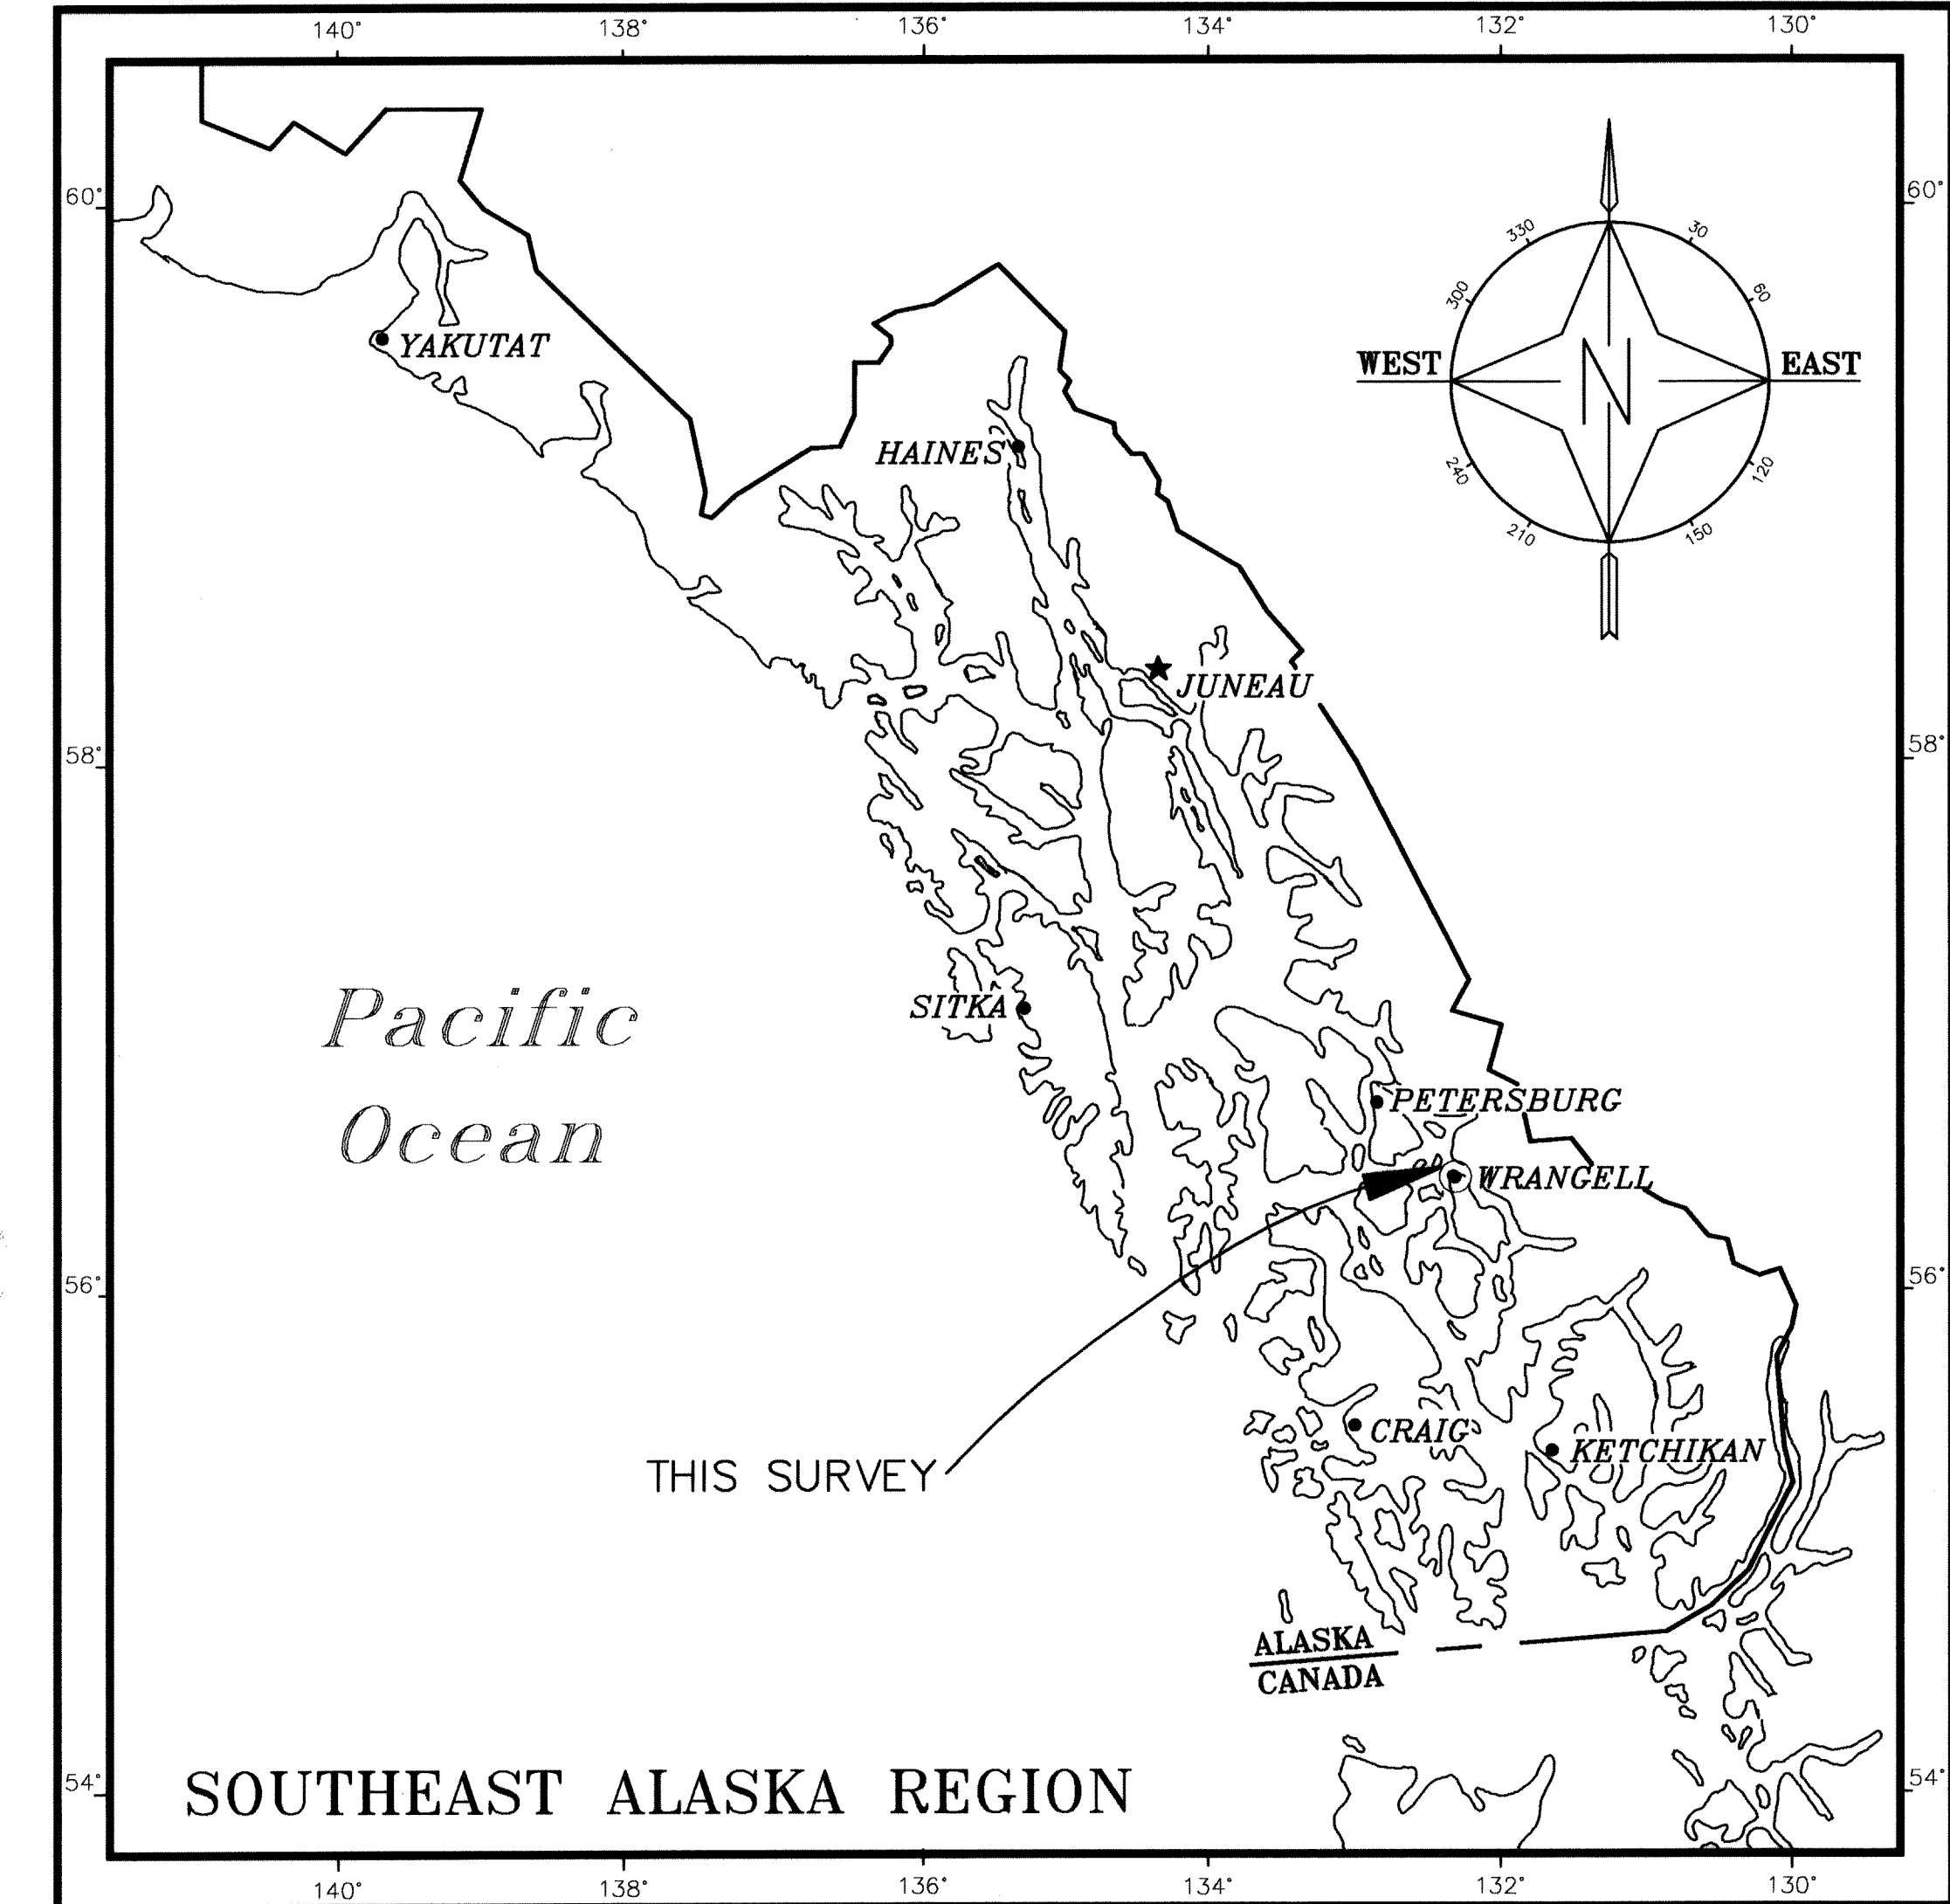

4291BW01.DWG

STATE OF ALASKA
DEPARTMENT OF TRANSPORTATION
AND
PUBLIC FACILITIES

SOUTHEAST REGION
BASE MAP
ALASKA PROJECT

WRANGELL
WRG-BERGER STREET TO
MILL RECONSTRUCTION
STP-0943(22)
70632

PROJECT DESIGNATION	SHEET NO.	TOTAL SHEETS

































THIS PLAT DOES NOT CONSTITUTE A SUBDIVISION PER ALASKA STATUTE 40.15.190(2).

DEPARTMENT LOCATIONS SURVEYOR'S CERTIFICATE
I HEREBY CERTIFY THAT I AM A PROFESSIONAL LAND SURVEYOR REGISTERED IN THE STATE OF ALASKA AND THAT ALL RIGHT-OF-WAY CENTERLINE MONUMENT LOCATIONS HAVE BEEN ESTABLISHED AS INDICATED ON THE RIGHT-OF-WAY PLANS, ALL EXISTING FOUND SUBDIVISION MONUMENTS, PROPERTY CORNERS AND SECTION LINE MONUMENTATION AS INDICATED ON THE RIGHT-OF-WAY PLANS HAVE BEEN REFERENCED TO PROJECT SURVEY CONTROLS BY ME OR UNDER MY SUPERVISION.
DATE 3/31/98 REGISTRATION NUMBER LS 5453
[Signature]
REGISTERED PROFESSIONAL LAND SURVEYOR

DEPARTMENT RIGHT-OF-WAY SURVEYOR'S CERTIFICATE
I HEREBY CERTIFY THAT I AM A PROFESSIONAL LAND SURVEYOR REGISTERED IN THE STATE OF ALASKA, AND THAT THIS PLAT WAS MADE BY ME OR UNDER MY SUPERVISION. THIS PLAT WAS BASED UPON THE MONUMENTS RECOVERED DURING THE DEPARTMENT'S LOCATIONS SURVEY FOR THIS PROJECT.
DATE 3-31-98 REGISTRATION NUMBER LS 7331
[Signature]
REGISTERED PROFESSIONAL LAND SURVEYOR



CONTRACTOR SURVEYOR'S CERTIFICATE
I HEREBY CERTIFY THAT I AM A PROFESSIONAL LAND SURVEYOR REGISTERED IN THE STATE OF ALASKA, AND THAT THE RIGHT-OF-WAY CENTERLINE CONTROL INDICATED ON THESE RIGHT-OF-WAY PLANS AND ALL OTHER MONUMENTS SHOWN HAVE BEEN LOCATED BY ME OR UNDER MY DIRECT SUPERVISION.
DATE 5-19-94 REGISTRATION NUMBER LS-5082
[Signature]
REGISTERED PROFESSIONAL LAND SURVEYOR

Wrangell 98-2

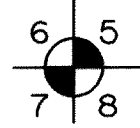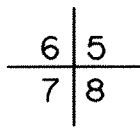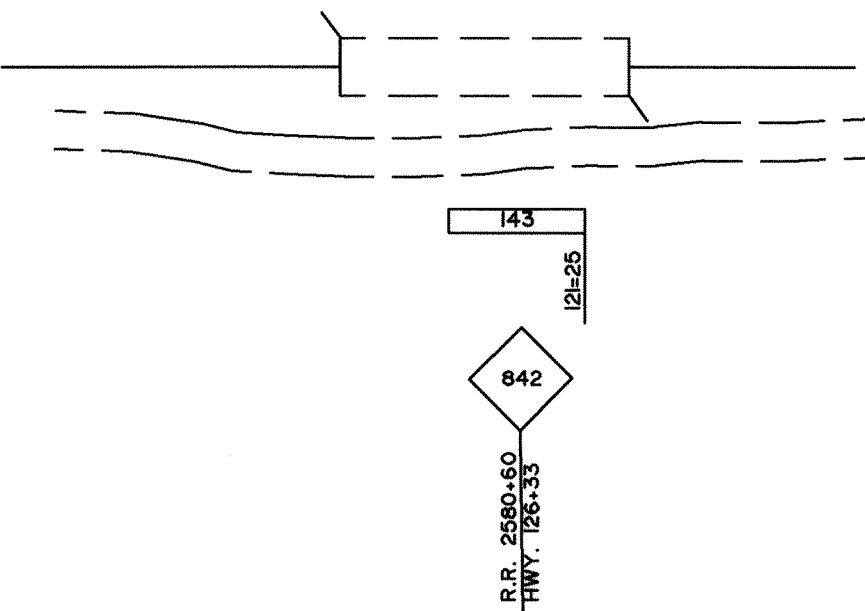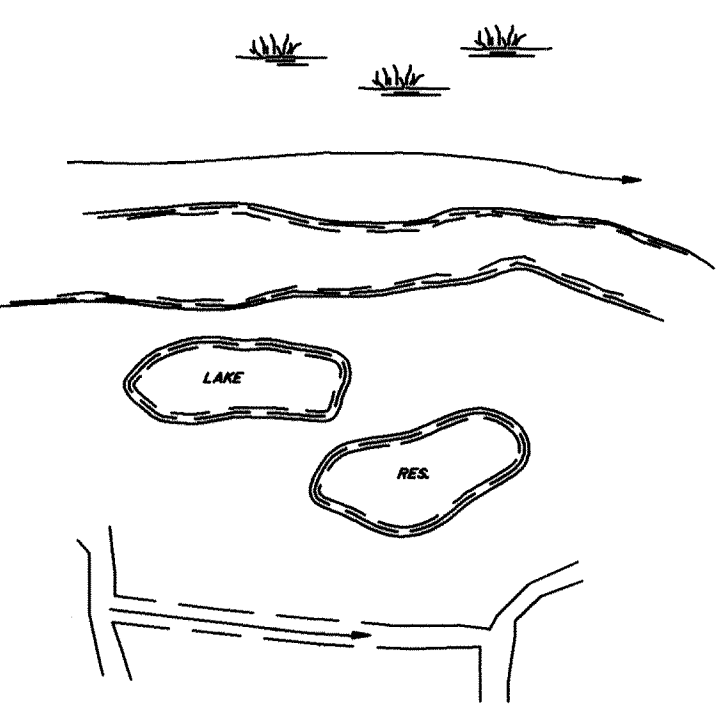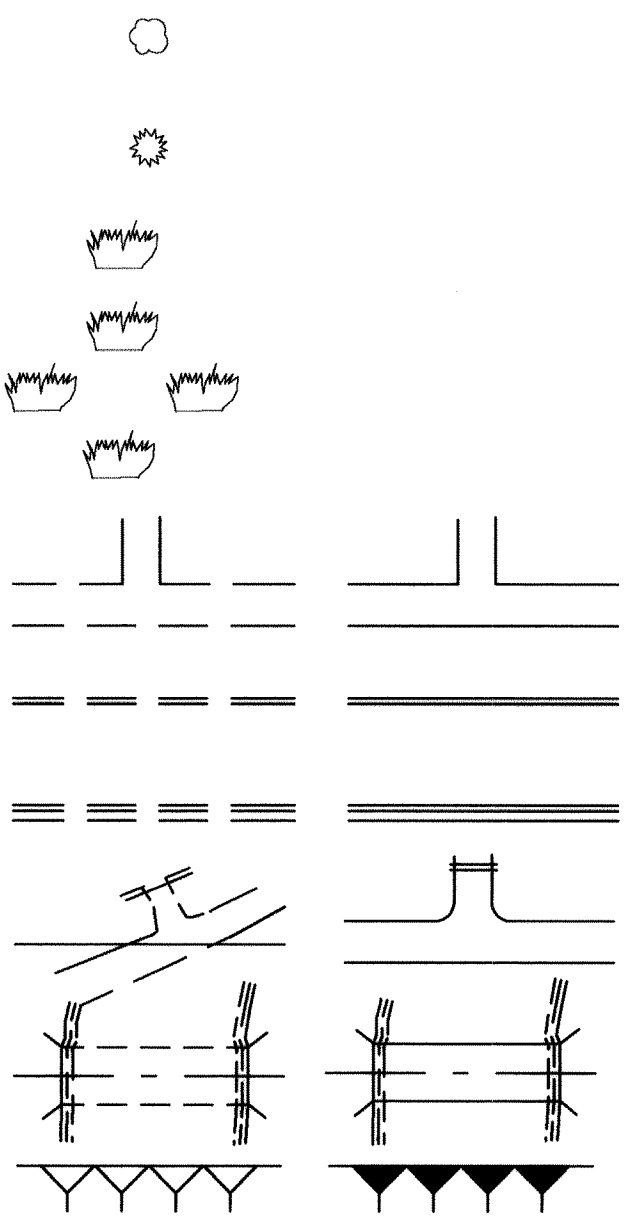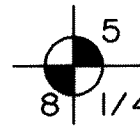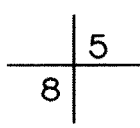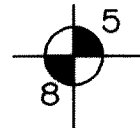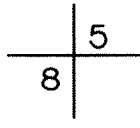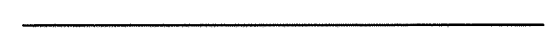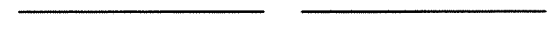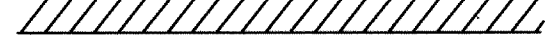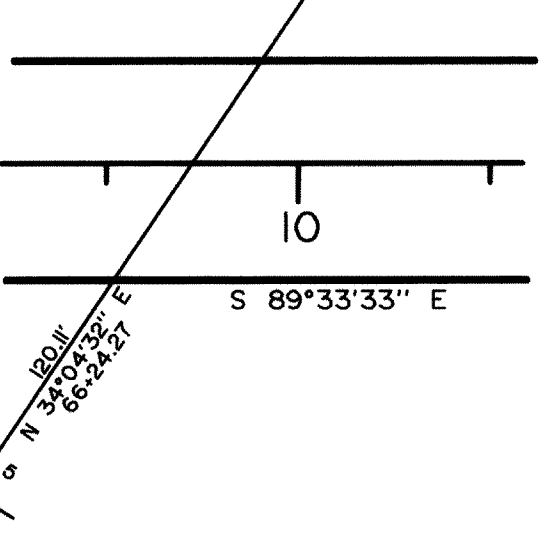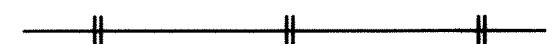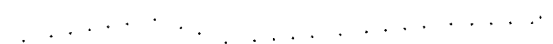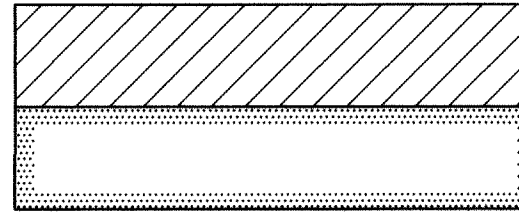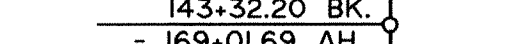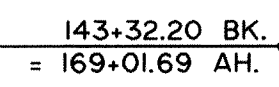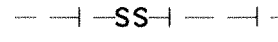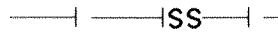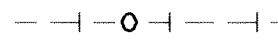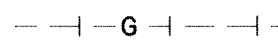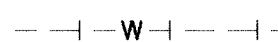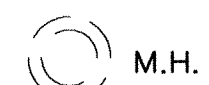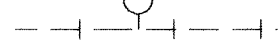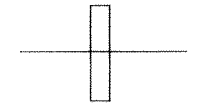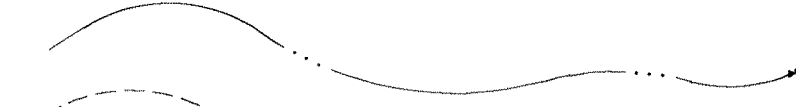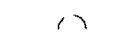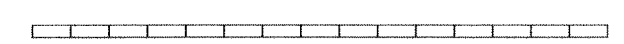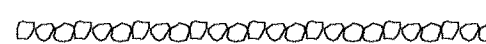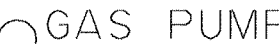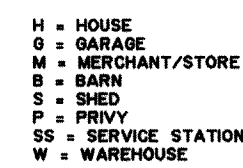		PROJECT DESIGNATION	SHEET NO.	TOTAL SHEETS
SECTION CORNER or U.S. SURVEY CORNER	EXISTING	PROPOSED	  EXISTING PROPOSED 	
1/4 SECTION CORNER	EXISTING	PROPOSED		
1/16 SECTION CORNER	EXISTING	PROPOSED		
FOUND MONUMENT	EXISTING			
MISC. FOUND CORNER	EXISTING			
FOUND G.L.O. MONUMENT	EXISTING			
FOUND BPR/ARC MONUMENT	EXISTING			
CENTERLINE SURVEY MONUMENT to be set this project	EXISTING			
RIGHT-OF-WAY MONUMENT to be set this project	EXISTING			
RIGHT-OF-WAY CORNER to be set this project	EXISTING			
FOUND USGS BRASS CAP	EXISTING			
FOUND COPPERWELD MONUMENT	EXISTING			
FOUND IRON PIPE	EXISTING			
FOUND PK NAIL	EXISTING			
FOUND CONCRETE MONUMENT	EXISTING			
INTERNATIONAL BOUNDARY LINE	EXISTING			
TOWNSHIP & RANGE LINE	EXISTING			
SECTION OR BLOCK LINE	EXISTING			
1/4 SECTION LINE	EXISTING			
1/16 SECTION OR LOT LINE in Subdivisions	EXISTING			
EXISTING EASEMENT LINE	EXISTING			
CORPORATE or CITY LIMITS	EXISTING			
SECTION LINE INTERSECTION	EXISTING			
PROJECT CENTERLINE	EXISTING			
PROJECT RIGHT-OF-WAY LINE	EXISTING			
CONTROLLED ACCESS LINE	EXISTING			
PERMIT LINE	EXISTING			
LIMIT OF CUT SLOPE	EXISTING			
LIMIT OF FILL SLOPE	EXISTING			
EXISTING RIGHT-OF-WAY	EXISTING			
RIGHT-OF-WAY REQUIRED	EXISTING			
STATION EQUATIONS	EXISTING			
PIPELINES:	EXISTING	PROPOSED		
SANITARY SEWER	EXISTING	PROPOSED		
OIL	EXISTING	PROPOSED		
GAS	EXISTING	PROPOSED		
WATER	EXISTING	PROPOSED		
STORM DRAIN	EXISTING	PROPOSED		
MANHOLE	EXISTING	PROPOSED		
FIRE HYDRANT	EXISTING	PROPOSED		
METER	EXISTING	PROPOSED		
PIPE CULVERTS	EXISTING	PROPOSED		
INTERMITTENT DRAINAGE	EXISTING			
INTERCEPTOR DITCH	EXISTING			
UTILITY POLE	EXISTING	PROPOSED		
LUMINAIRE	EXISTING	PROPOSED		
UTILITY POLE WITH LUMINAIRE	EXISTING	PROPOSED		
GROUND LIGHT	EXISTING			
POLE ANCHOR	EXISTING	PROPOSED		
TRANSMISSION TOWERS	EXISTING	PROPOSED		
ELECTRICAL OUTLET		PROPOSED		
ELECTRICAL PEDESTAL		PROPOSED		
TELEPHONE PEDESTAL		PROPOSED		
CABLE T.V. PEDESTAL		PROPOSED		
SATELLITE DISH		PROPOSED		
POST		PROPOSED		
BOULDER		PROPOSED		
PLANTER		PROPOSED		
RETAINING WALL	EXISTING			
FENCE	EXISTING			
STONE FENCE	EXISTING			
HEAD & WINGWALLS	EXISTING			
GAS PUMP		PROPOSED		
TANKS		PROPOSED		
Above Ground		PROPOSED		
Below Ground		PROPOSED		
SIGN		PROPOSED		
FOUNDATION	EXISTING			
BUILDING	EXISTING	PROPOSED		
VENT		PROPOSED		
TANK VENT		PROPOSED		
WELL		PROPOSED		
SEWER		PROPOSED		

Wrangell 98-2

PROJECT DESIGNATION	SHEET NO.	TOTAL SHEETS

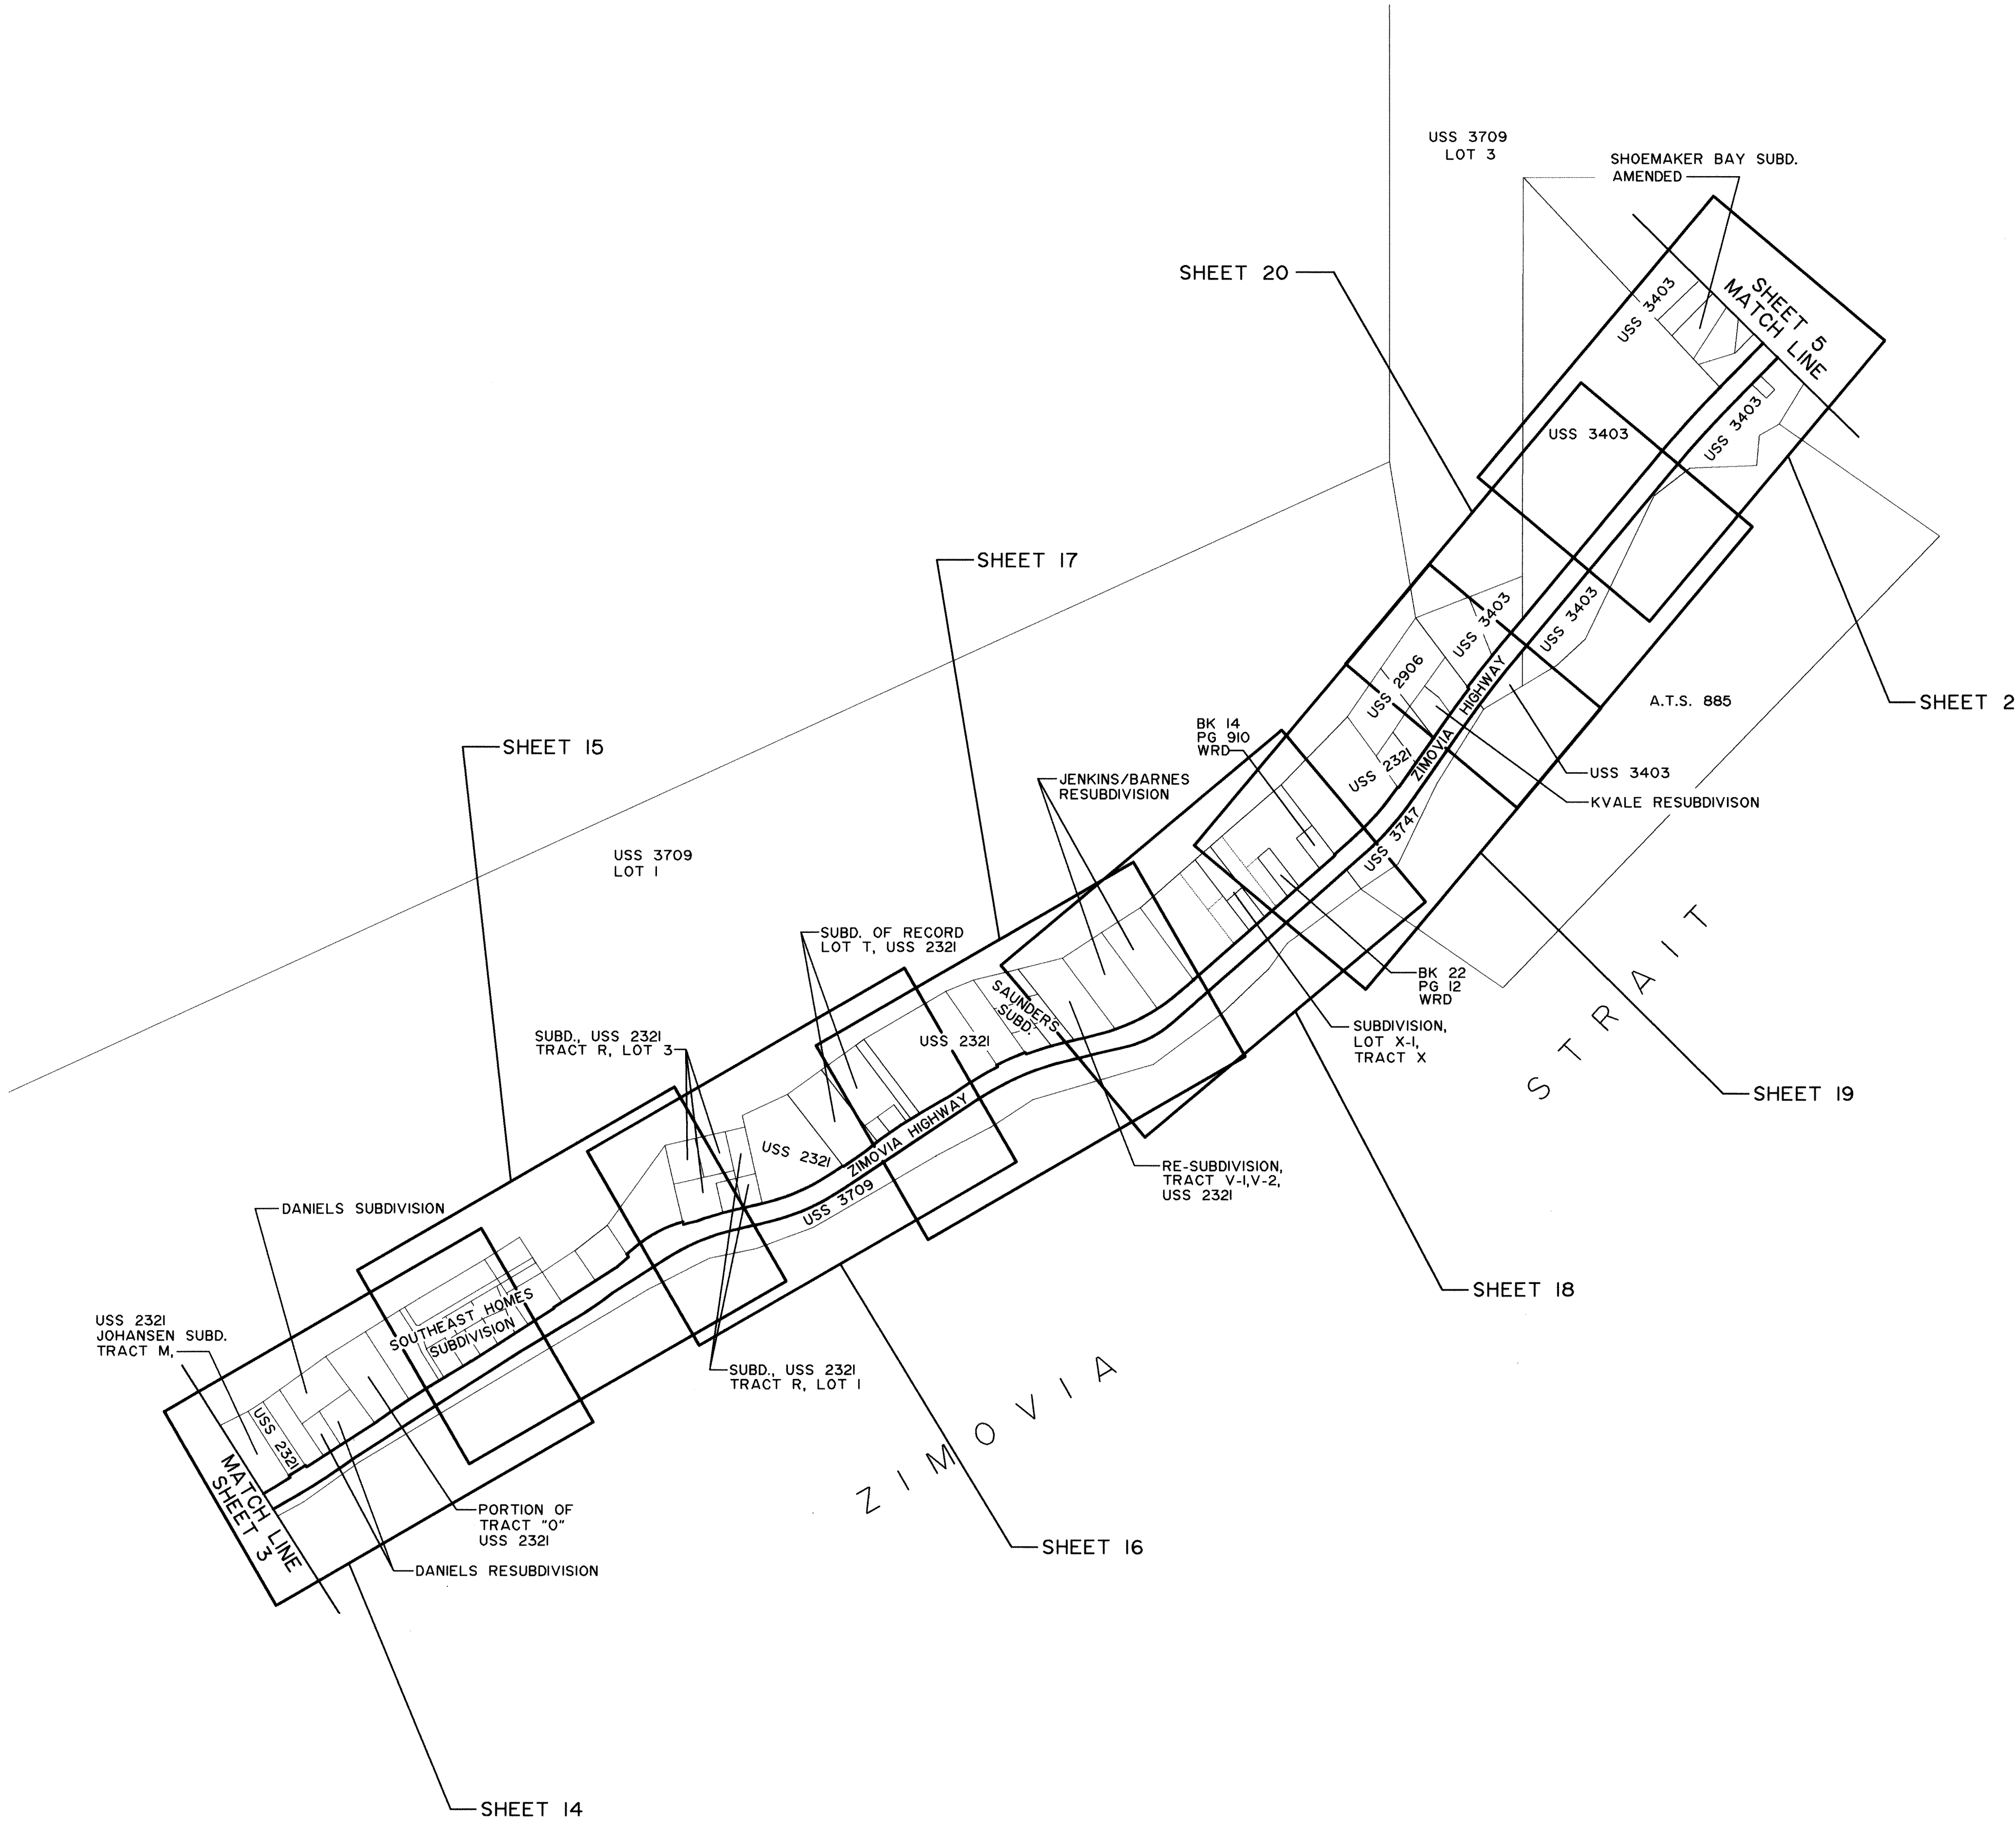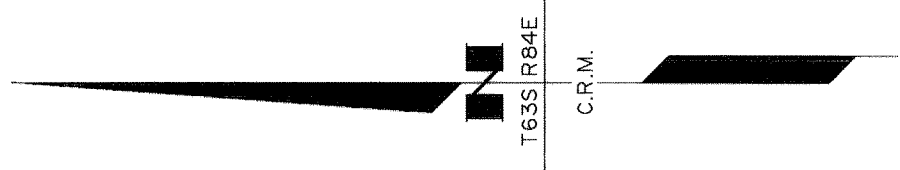

I hereby certify that I am properly Registered and Licensed to practice Land Surveying in the State of Alaska and this map was made by me or under my supervision. I declare that this map is based upon the Monuments recovered during State of Alaska Locations Survey 70632 dated 1/93 - 5/93 and that all dimensions and other details are accurate.



Monte R. Gonitzke
 Monte R. Gonitzke PLS - 5082 5-13-94
 Date

DATE	REVISIONS	BY
STATE OF ALASKA DEPARTMENT OF TRANSPORTATION a PUBLIC FACILITIES RIGHT OF WAY MAP ALASKA PROJECT NO. STP-0943(22) 70632 ZIMOVIYA HIGHWAY WRG - BERGER ST. TO MILL RECONSTRUCTION		
DRAWN JK/RP	DATE 4/94	SCALE 1"=500'
CHECKED JK	DATE	SHEET 4 OF 29

429BMO4.DWG

Wrangell 98-2

PROJECT DESIGNATION	SHEET NO.	TOTAL SHEETS

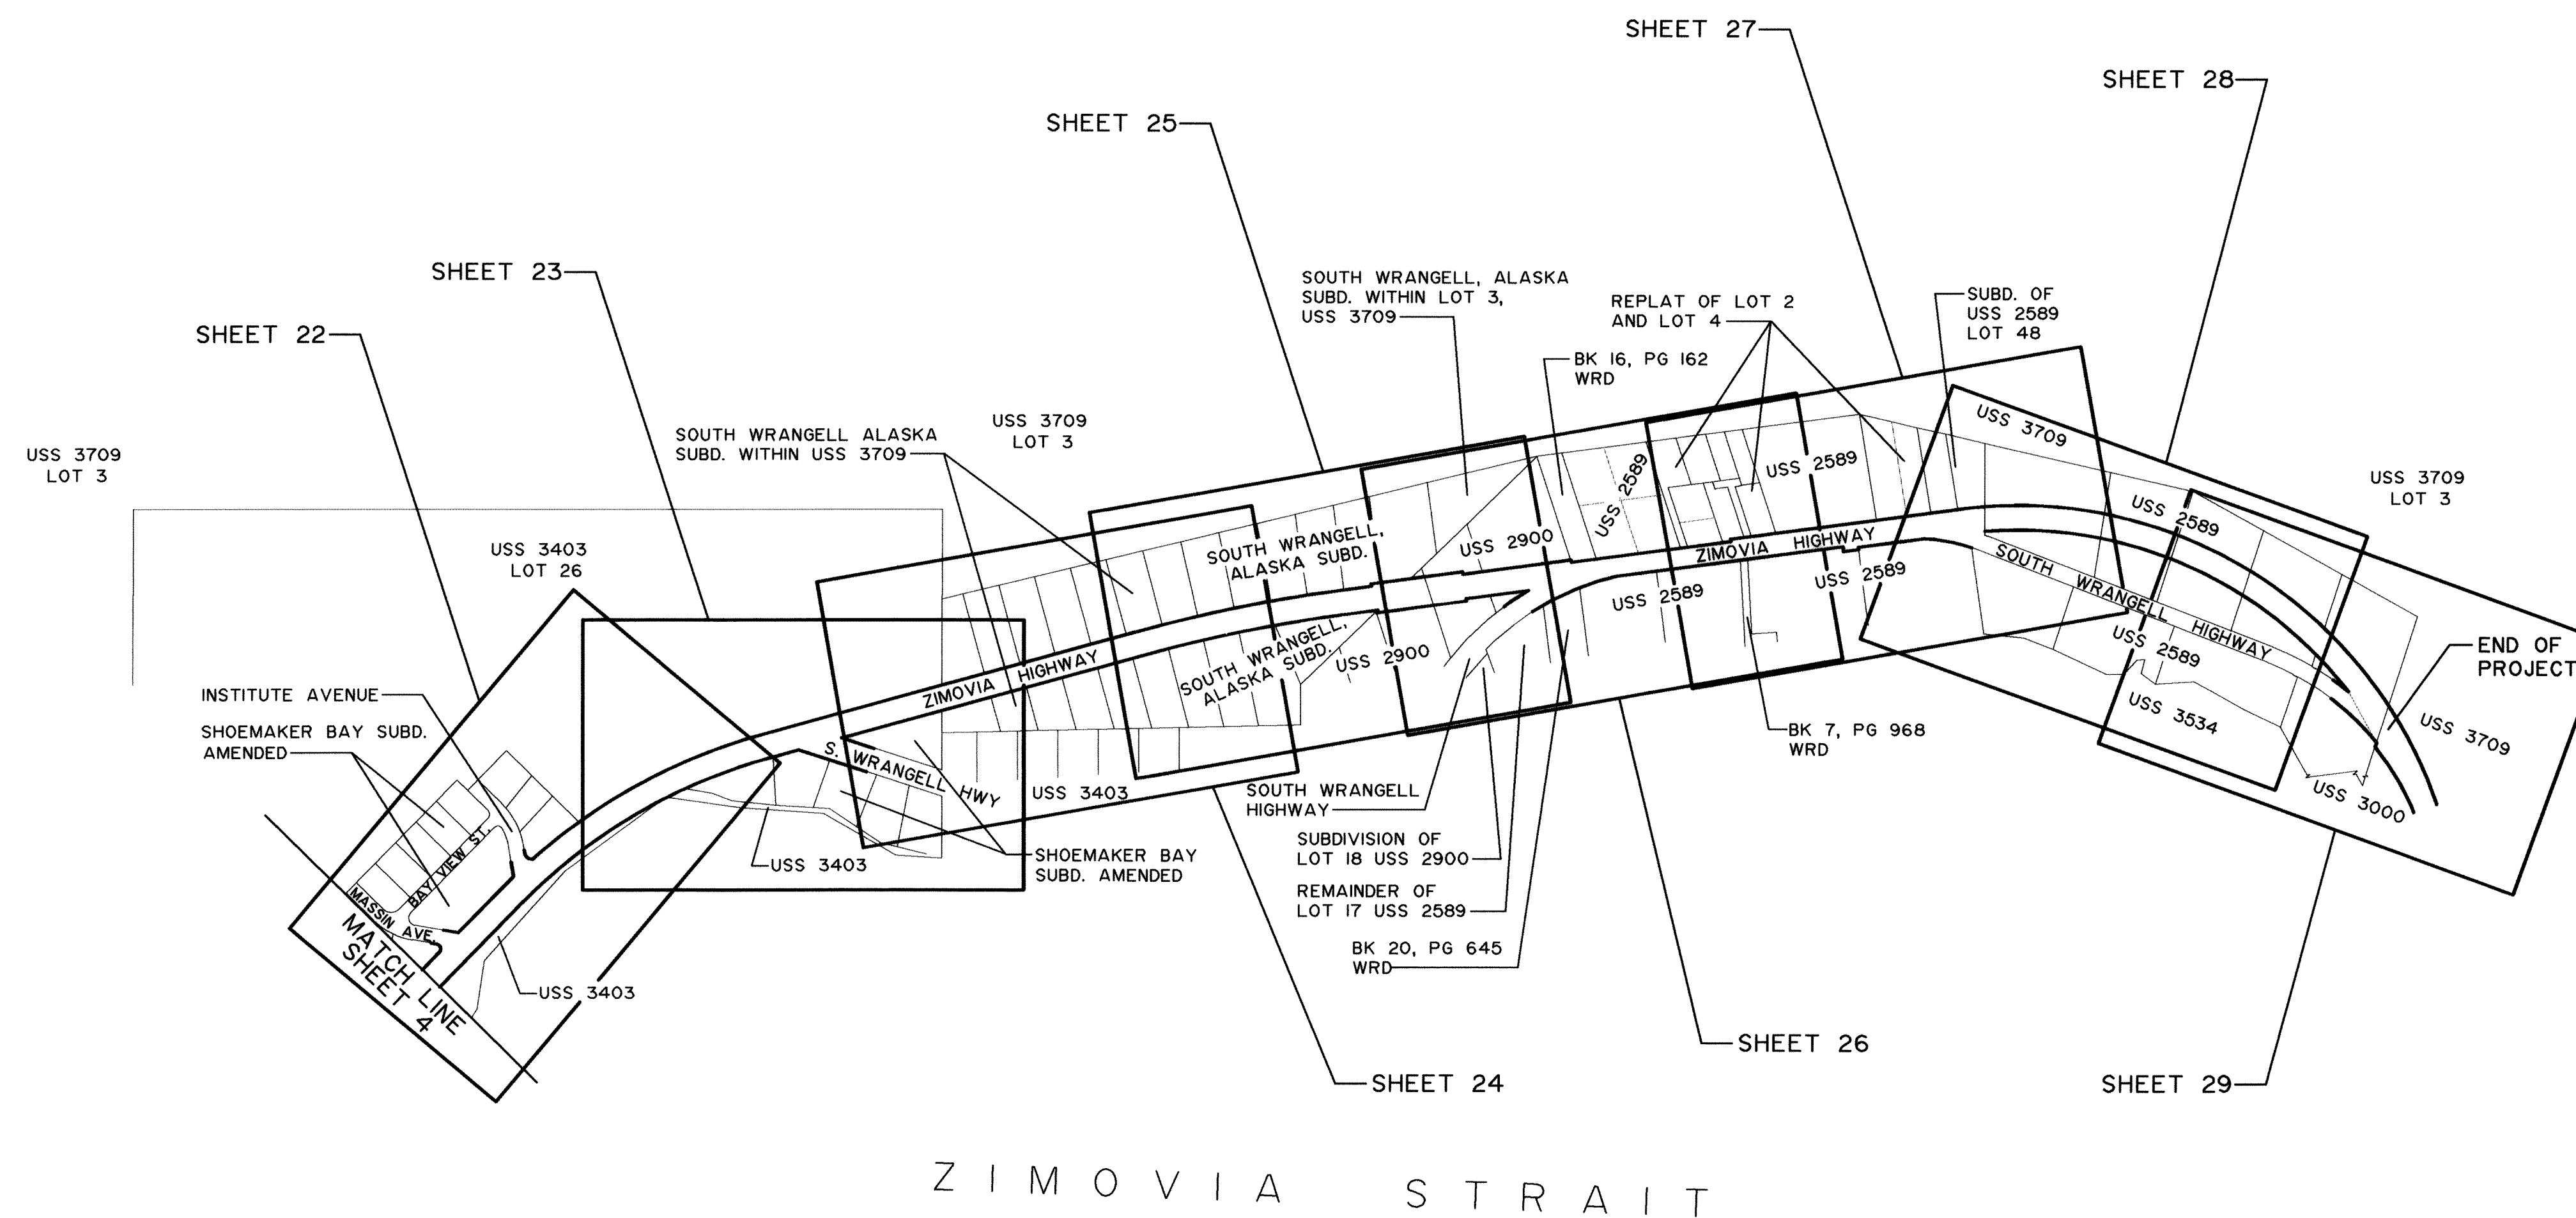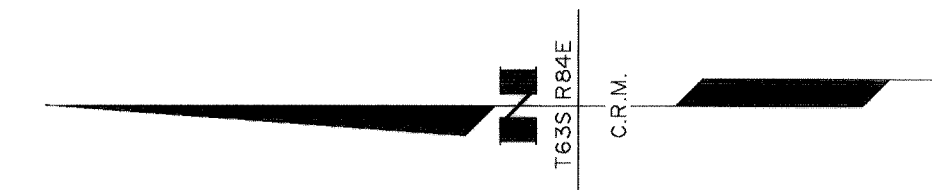


I hereby certify that I am properly Registered and Licensed to practice Land Surveying in the State of Alaska and this map was made by me or under my supervision. I declare that this map is based upon the Monuments recovered during State of Alaska Locations Survey 70632 dated 1/93 - 5/93 and that all dimensions and other details are accurate.

Monte R. Gonitzke PLS - 5082 5-13-84
Date

DATE	REVISIONS		BY
STATE OF ALASKA DEPARTMENT OF TRANSPORTATION & PUBLIC FACILITIES RIGHT OF WAY MAP ALASKA PROJECT NO. STP-0943(22) 70632 ZIMOVIA HIGHWAY WRG - BERGER ST. TO MILL RECONSTRUCTION			
DRAWN JK/RP	DATE 4/94	SCALE	1"=500'
CHECKED JK	DATE	SHEET	5 OF 29

Wrangell 98-2

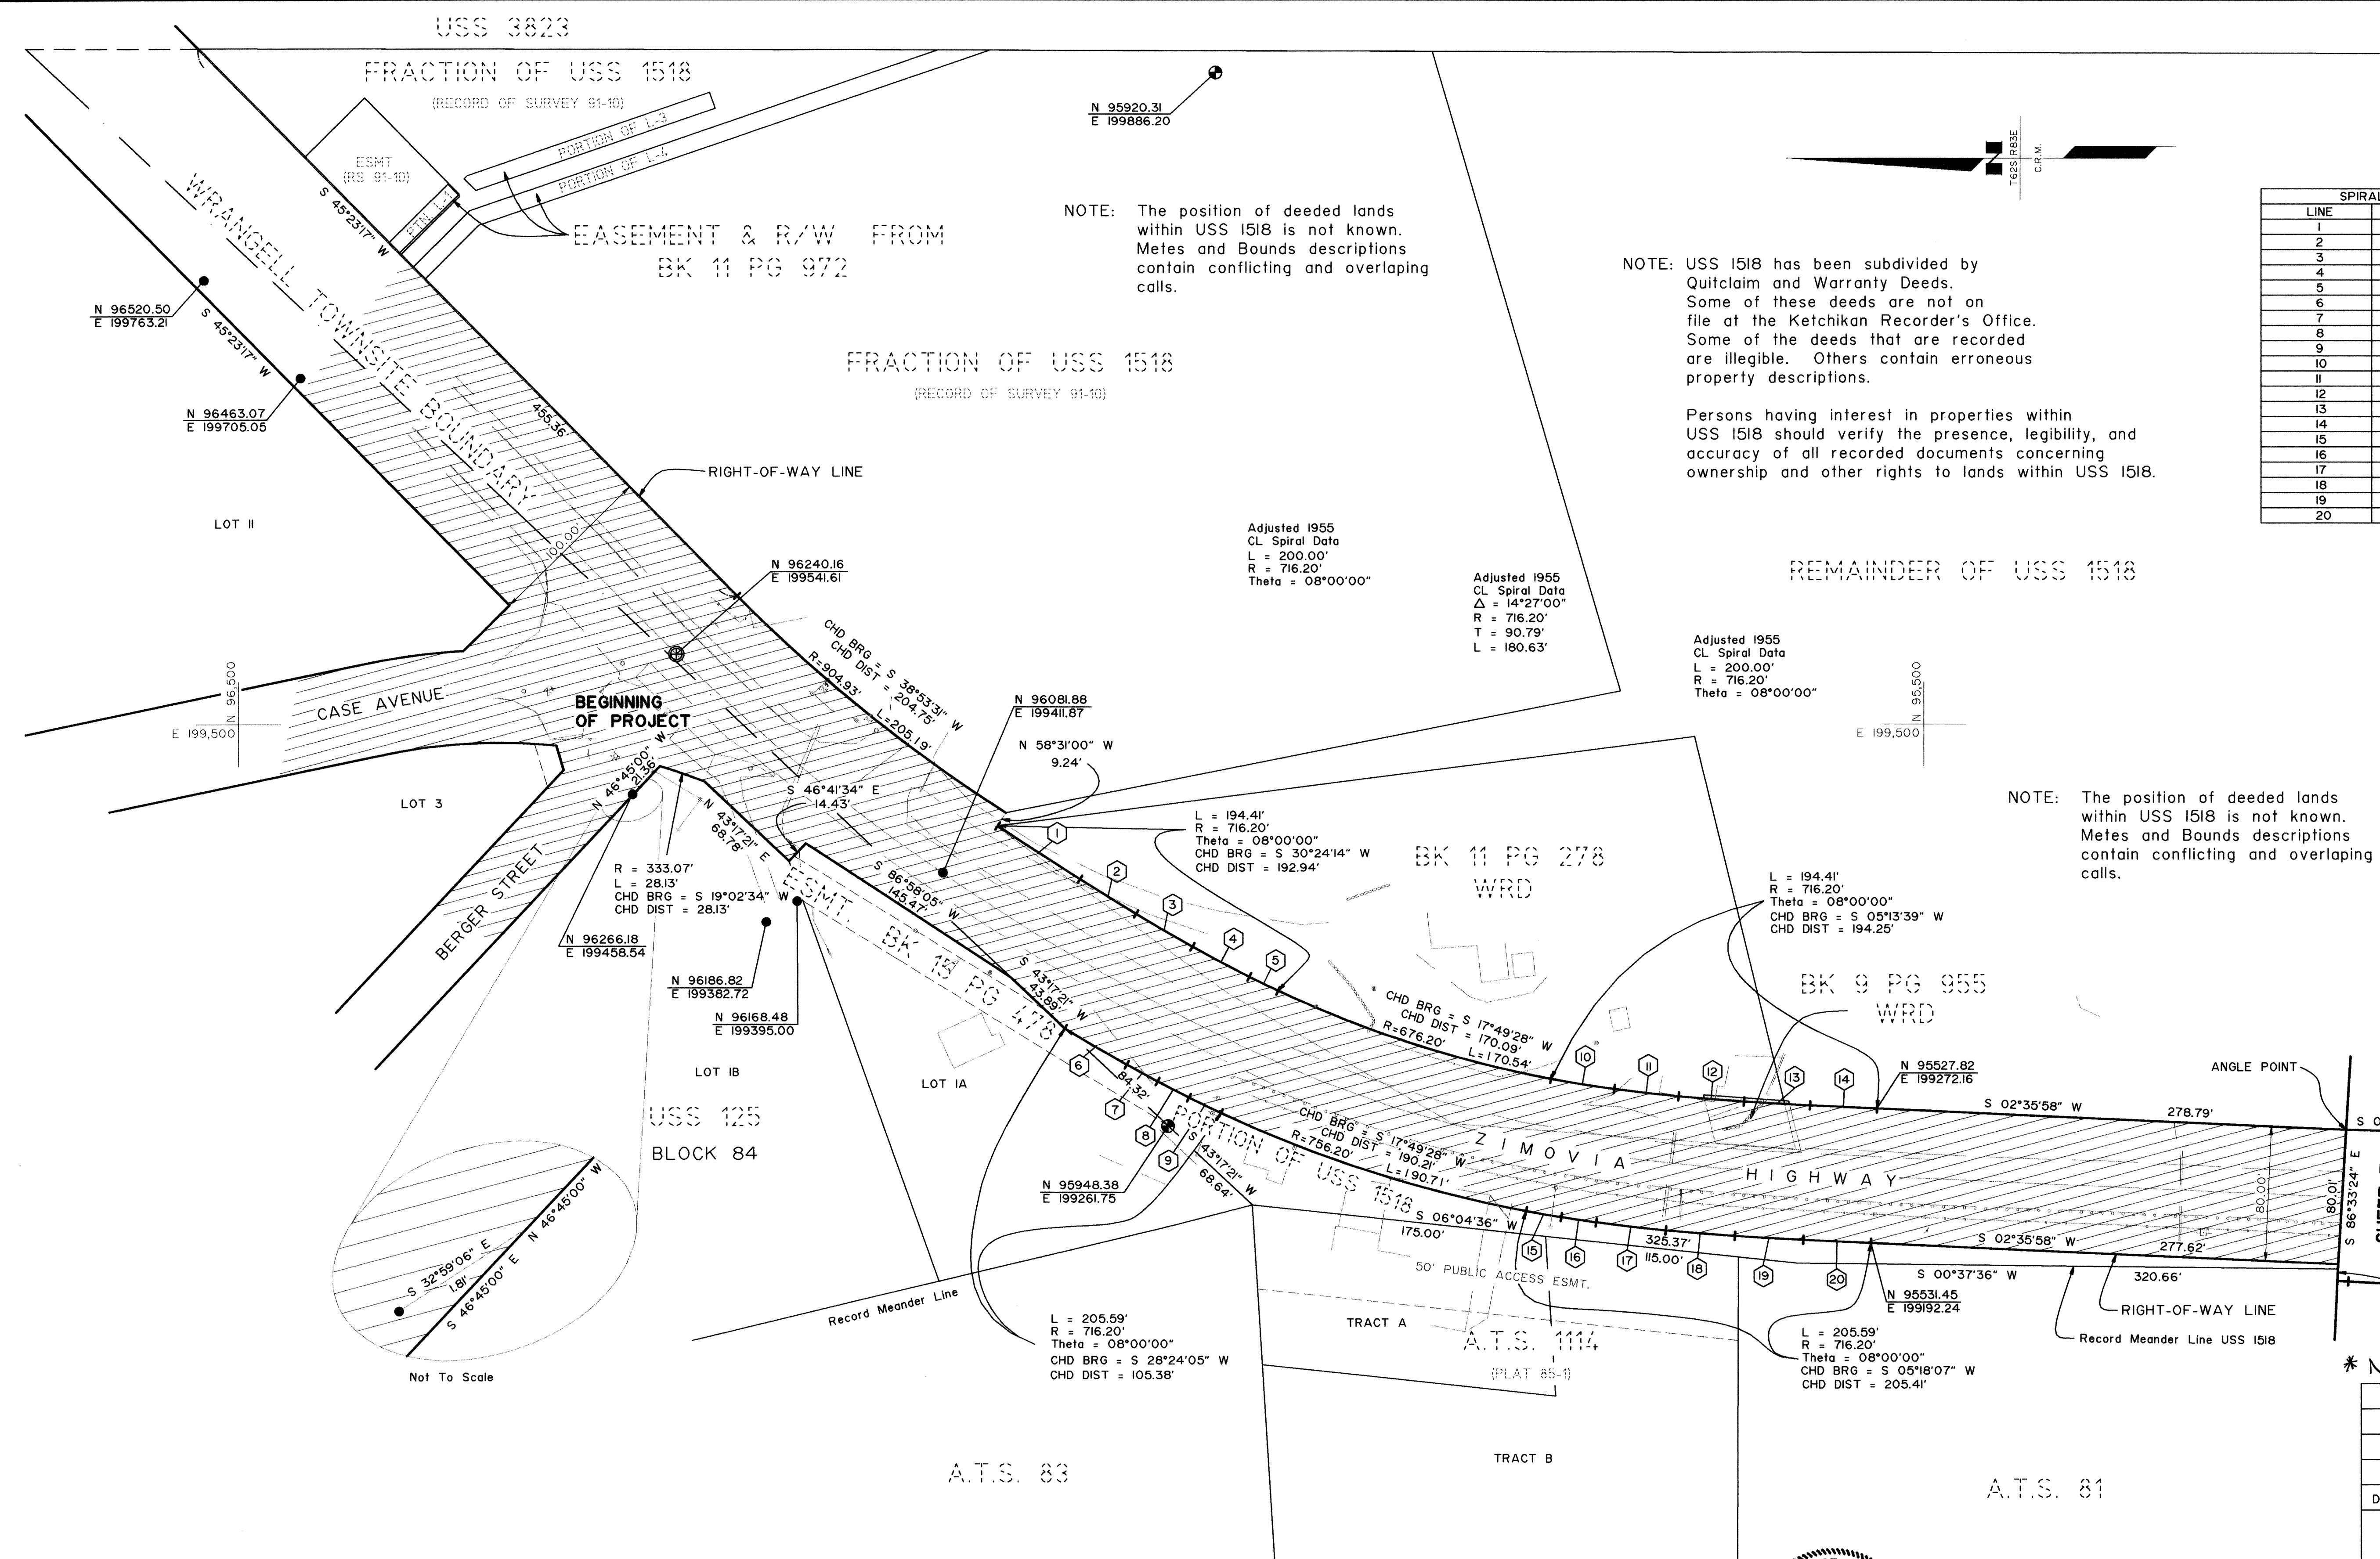

SPIRAL CURVE CHORD TABLE		
LINE	DIRECTION	DISTANCE
1	N 32°48'19" E	58.20'
2	S 31°44'38" W	39.11'
3	N 30°08'39" E	38.66'
4	N 27°54'17" E	38.21'
5	S 25°49'23" W	18.92'
6	S 30°10'08" W	42.57'
7	S 28°32'34" W	20.84'
8	S 27°15'47" W	20.94'
9	N 25°49'22" E	21.07'
10	S 09°06'13" W	37.98'
11	N 06°32'41" E	38.43'
12	S 04°37'30" W	38.88'
13	S 03°20'44" W	39.33'
14	S 02°42'22" W	39.79'
15	N 09°49'35" E	21.07'
16	N 08°23'10" E	20.94'
17	S 06°32'52" W	41.56'
18	S 04°37'38" W	41.12'
19	N 03°20'49" E	40.67'
20	S 02°42'23" W	40.21'

NOTE: The position of deeded lands within USS 1518 is not known. Metes and Bounds descriptions contain conflicting and overlapping calls.

NOTE: USS 1518 has been subdivided by Quitclaim and Warranty Deeds. Some of these deeds are not on file at the Ketchikan Recorder's Office. Some of the deeds that are recorded are illegible. Others contain erroneous property descriptions.

Persons having interest in properties within USS 1518 should verify the presence, legibility, and accuracy of all recorded documents concerning ownership and other rights to lands within USS 1518.

NOTE: The position of deeded lands within USS 1518 is not known. Metes and Bounds descriptions contain conflicting and overlapping calls.

NOTE: Coordinate values shown were obtained from The State of Alaska Dept. of Transportation and Public Facilities and are based on an assumed grid.

* Note: See Sheet 6A for R/W aquisitions.



I hereby certify that I am properly Registered and Licensed to practice Land Surveying in the State of Alaska and this map was made by me or under my supervision. I declare that this map is based upon the Monuments recovered during State of Alaska Locations Survey 70632 dated 1/93 - 5/93 and that all dimensions and other details are accurate.

Monte R. Gonitzke PLS - 5082

5-13-94 Date


DATE	REVISIONS	BY
STATE OF ALASKA		
DEPARTMENT OF TRANSPORTATION		
PUBLIC FACILITIES		
RIGHT OF WAY MAP		
ALASKA PROJECT NO.		
STP-0943(22)		
70632		
ZIMOVIA HIGHWAY		
WRG - BERGER ST. TO MILL RECONSTRUCTION		
DRAWN JK/RP	DATE 4/94	SCALE 1" = 50'
CHECKED JK	DATE	SHEET 6 OF 29

Wrangell 98-2

Wrangell 98-2

NOTE: USS 1518 has been subdivided by Quitclaim and Warranty Deeds. Some of these deeds are not on file at the Ketchikan Recorder's Office. Some of the deeds that are recorded are illegible. Others contain erroneous property descriptions.

Persons having interest in properties within USS 1518 should verify the presence, legibility, and accuracy of all recorded documents concerning ownership and other rights to lands within USS 1518.

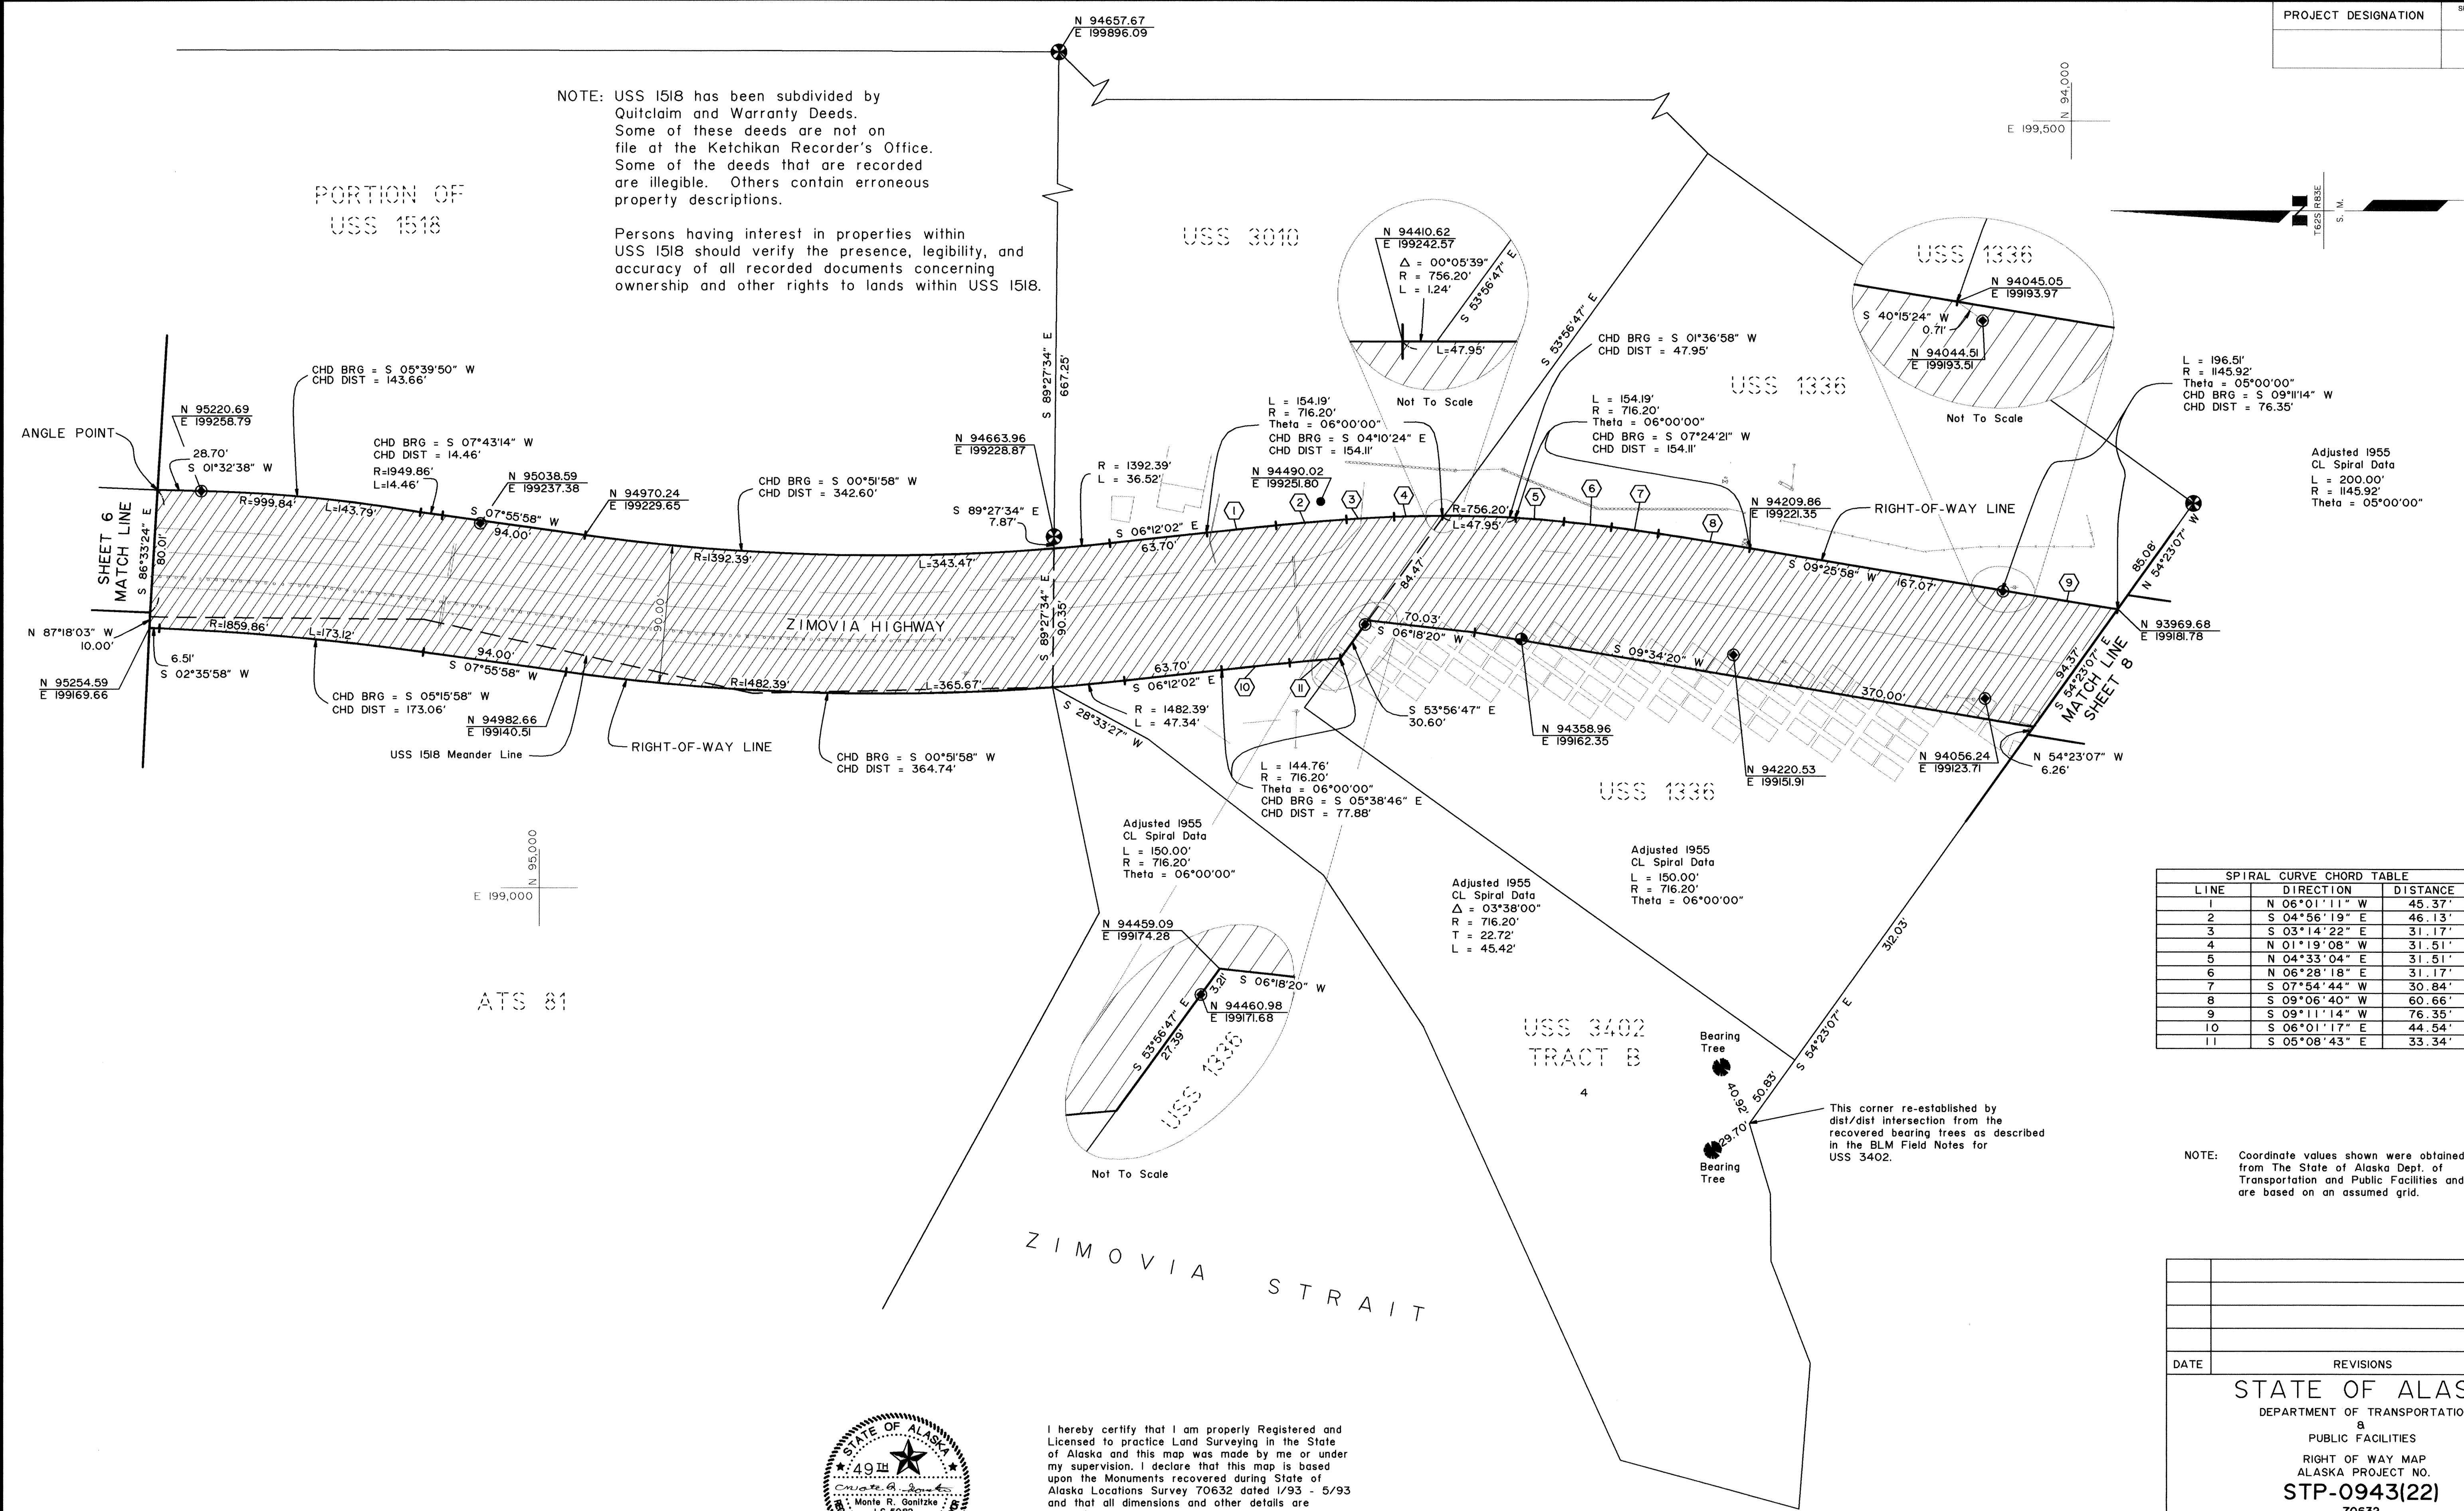

SPIRAL CURVE CHORD TABLE		
LINE	DIRECTION	DISTANCE
1	N 06°01'11" W	45.37'
2	S 04°56'19" E	46.13'
3	S 03°14'22" E	31.17'
4	N 01°19'08" W	31.51'
5	N 04°33'04" E	31.51'
6	N 06°28'18" E	31.17'
7	S 07°54'44" W	30.84'
8	S 09°06'40" W	60.66'
9	S 09°11'14" W	76.35'
10	S 06°01'17" E	44.54'
11	S 05°08'43" E	33.34'


NOTE: Coordinate values shown were obtained from The State of Alaska Dept. of Transportation and Public Facilities and are based on an assumed grid.

DATE	REVISIONS	BY
STATE OF ALASKA DEPARTMENT OF TRANSPORTATION PUBLIC FACILITIES RIGHT OF WAY MAP ALASKA PROJECT NO. STP-0943(22) 70632 ZIMOVIYA HIGHWAY WRG - BERGER ST. TO MILL RECONSTRUCTION		
DRAWN JK/RP/JP/PS	DATE 4/94	SCALE 1" = 50'
CHECKED JK	DATE	SHEET 7 OF 29



I hereby certify that I am properly Registered and Licensed to practice Land Surveying in the State of Alaska and this map was made by me or under my supervision. I declare that this map is based upon the Monuments recovered during State of Alaska Locations Survey 70632 dated 1/93 - 5/93 and that all dimensions and other details are accurate.

Monte R. Gonitzke PLS - 5082 Date 5-13-99

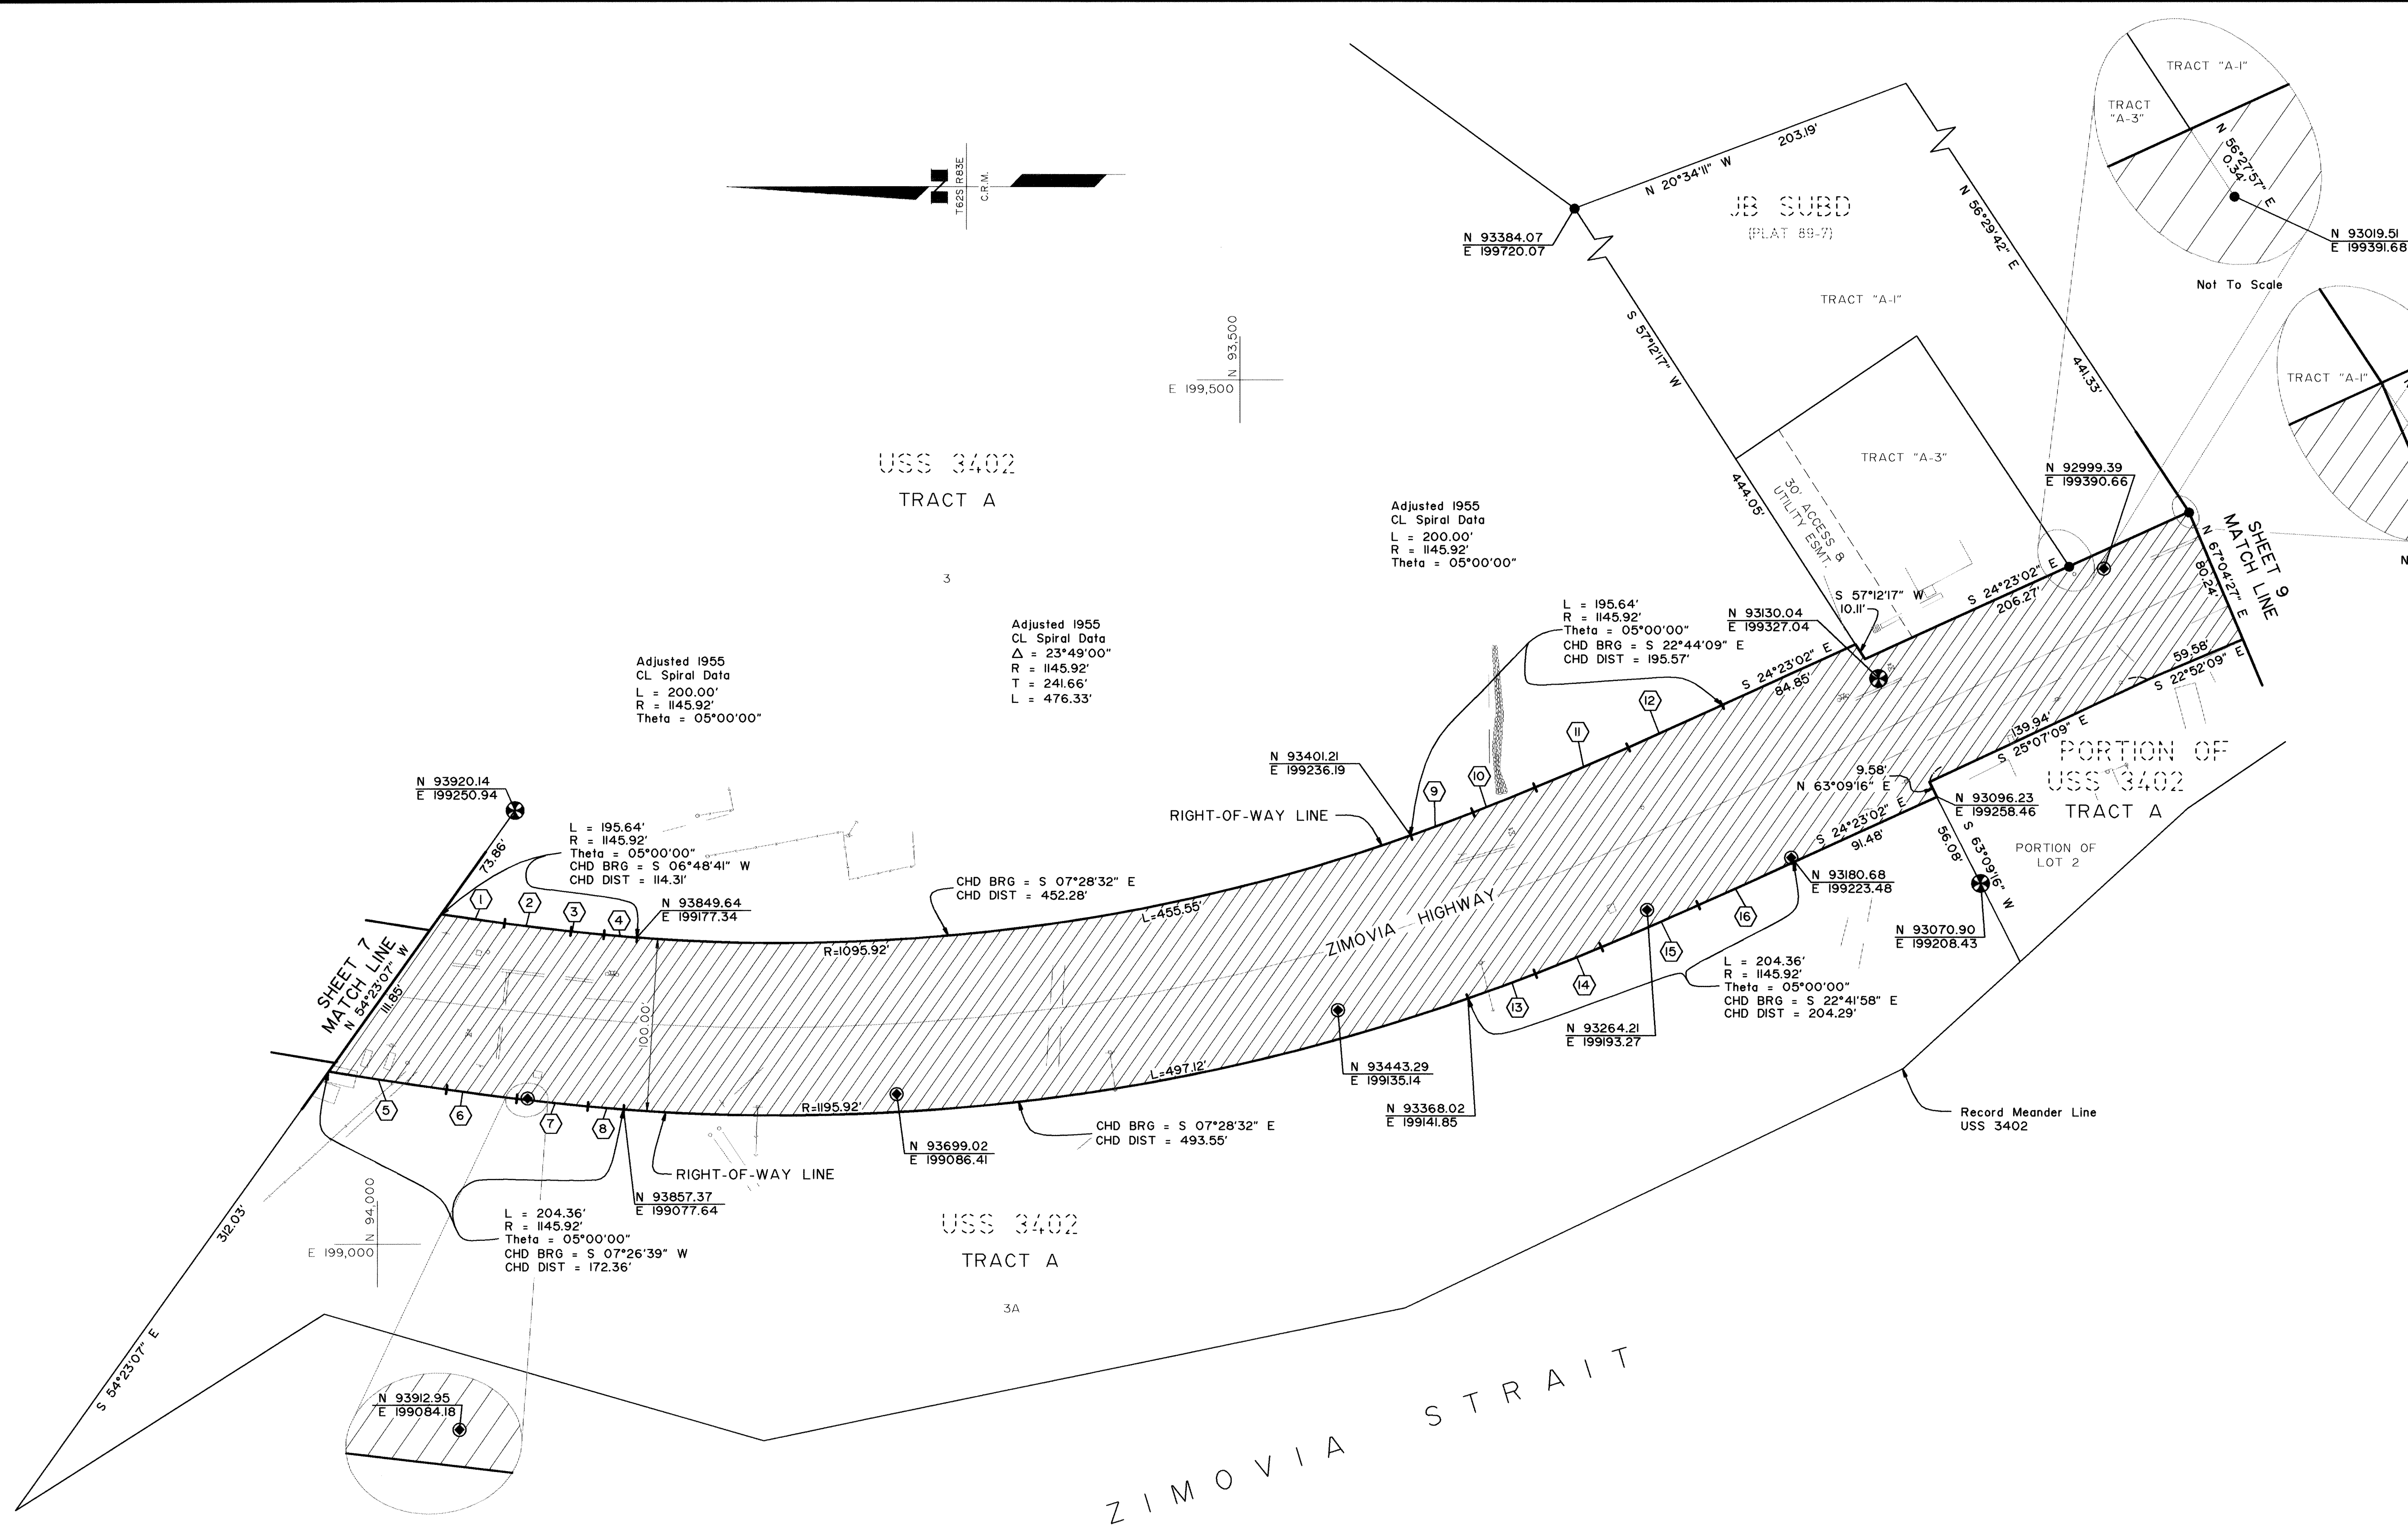

SPIRAL CURVE CHORD TABLE		
LINE	DIRECTION	DISTANCE
1	S 08°08'33" W	37.14'
2	S 06°58'01" W	38.78'
3	N 05°48'58" E	19.26'
4	N 04°54'59" E	19.16'
5	S 08°50'25" W	69.13'
6	S 07°36'56" W	41.05'
7	N 06°12'56" E	41.39'
8	N 04°54'58" E	20.84'
9	S 20°19'06" E	38.42'
10	S 21°55'04" E	38.78'
11	S 23°20'06" E	58.82'
12	S 24°14'03" E	59.61'
13	S 20°18'58" E	41.58'
14	N 21°54'59" W	41.22'
15	S 23°19'57" E	61.18'
16	S 24°14'00" E	60.39'

NOTE: Coordinate values shown were obtained from The State of Alaska Dept. of Transportation and Public Facilities and are based on an assumed grid.




I hereby certify that I am properly Registered and Licensed to practice Land Surveying in the State of Alaska and this map was made by me or under my supervision. I declare that this map is based upon the Monuments recovered during State of Alaska Locations Survey 70632 dated 1/93 - 5/93 and that all dimensions and other details are accurate.

Monte R. Gonitzke
PLS - 5082
Date 5-13-94

DATE	REVISIONS	BY
STATE OF ALASKA DEPARTMENT OF TRANSPORTATION & PUBLIC FACILITIES RIGHT OF WAY MAP ALASKA PROJECT NO. STP-0943(22) 70632 ZIMOVIYA HIGHWAY WRG - BERGER ST. TO MILL RECONSTRUCTION		
DRAWN JK/RP	DATE 4/94	SCALE 1" = 50'
CHECKED JK	DATE	SHEET 8 OF 29

Wrangell 98-2

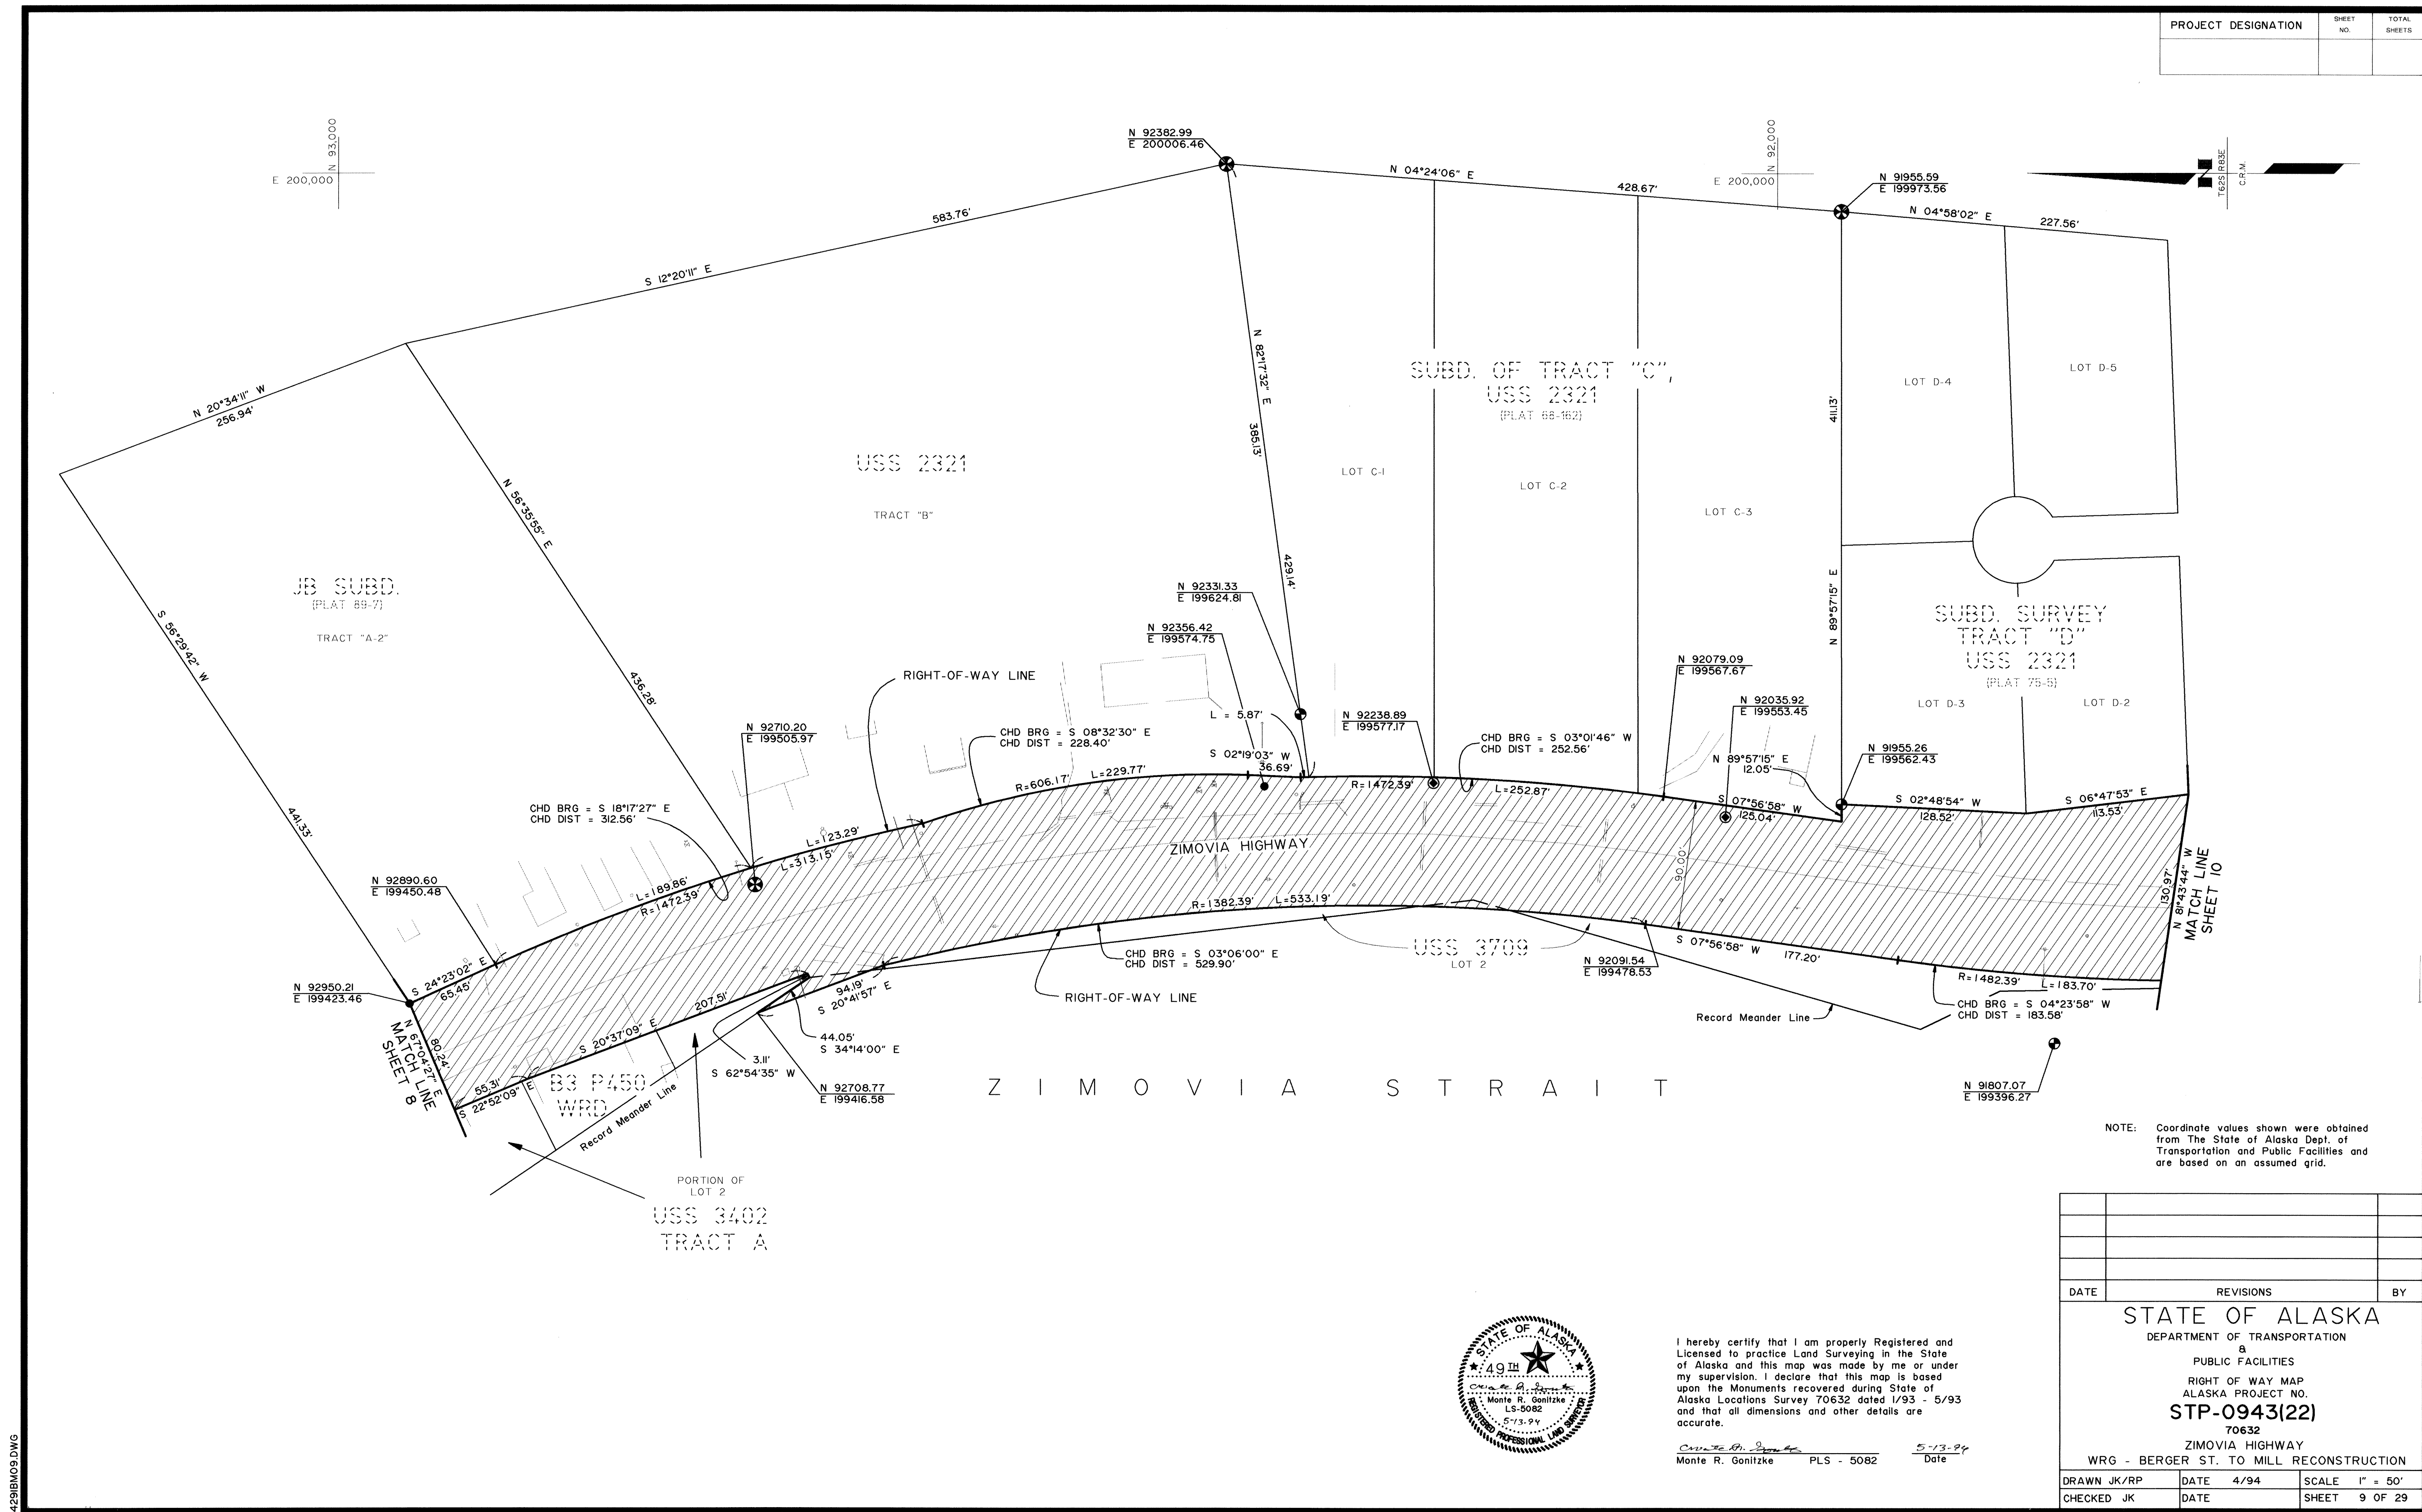

NOTE: Coordinate values shown were obtained from The State of Alaska Dept. of Transportation and Public Facilities and are based on an assumed grid.




I hereby certify that I am properly Registered and Licensed to practice Land Surveying in the State of Alaska and this map was made by me or under my supervision. I declare that this map is based upon the Monuments recovered during State of Alaska Locations Survey 70632 dated 1/93 - 5/93 and that all dimensions and other details are accurate.

Monte R. Gonitzke PLS - 5082 5-13-94 Date

DATE	REVISIONS	BY
STATE OF ALASKA		
DEPARTMENT OF TRANSPORTATION		
a		
PUBLIC FACILITIES		
RIGHT OF WAY MAP		
ALASKA PROJECT NO.		
STP-0943(22)		
70632		
ZIMOVIA HIGHWAY		
WRG - BERGER ST. TO MILL RECONSTRUCTION		
DRAWN JK/RP	DATE 4/94	SCALE 1" = 50'
CHECKED JK	DATE	SHEET 9 OF 29

Wrangell 98-2

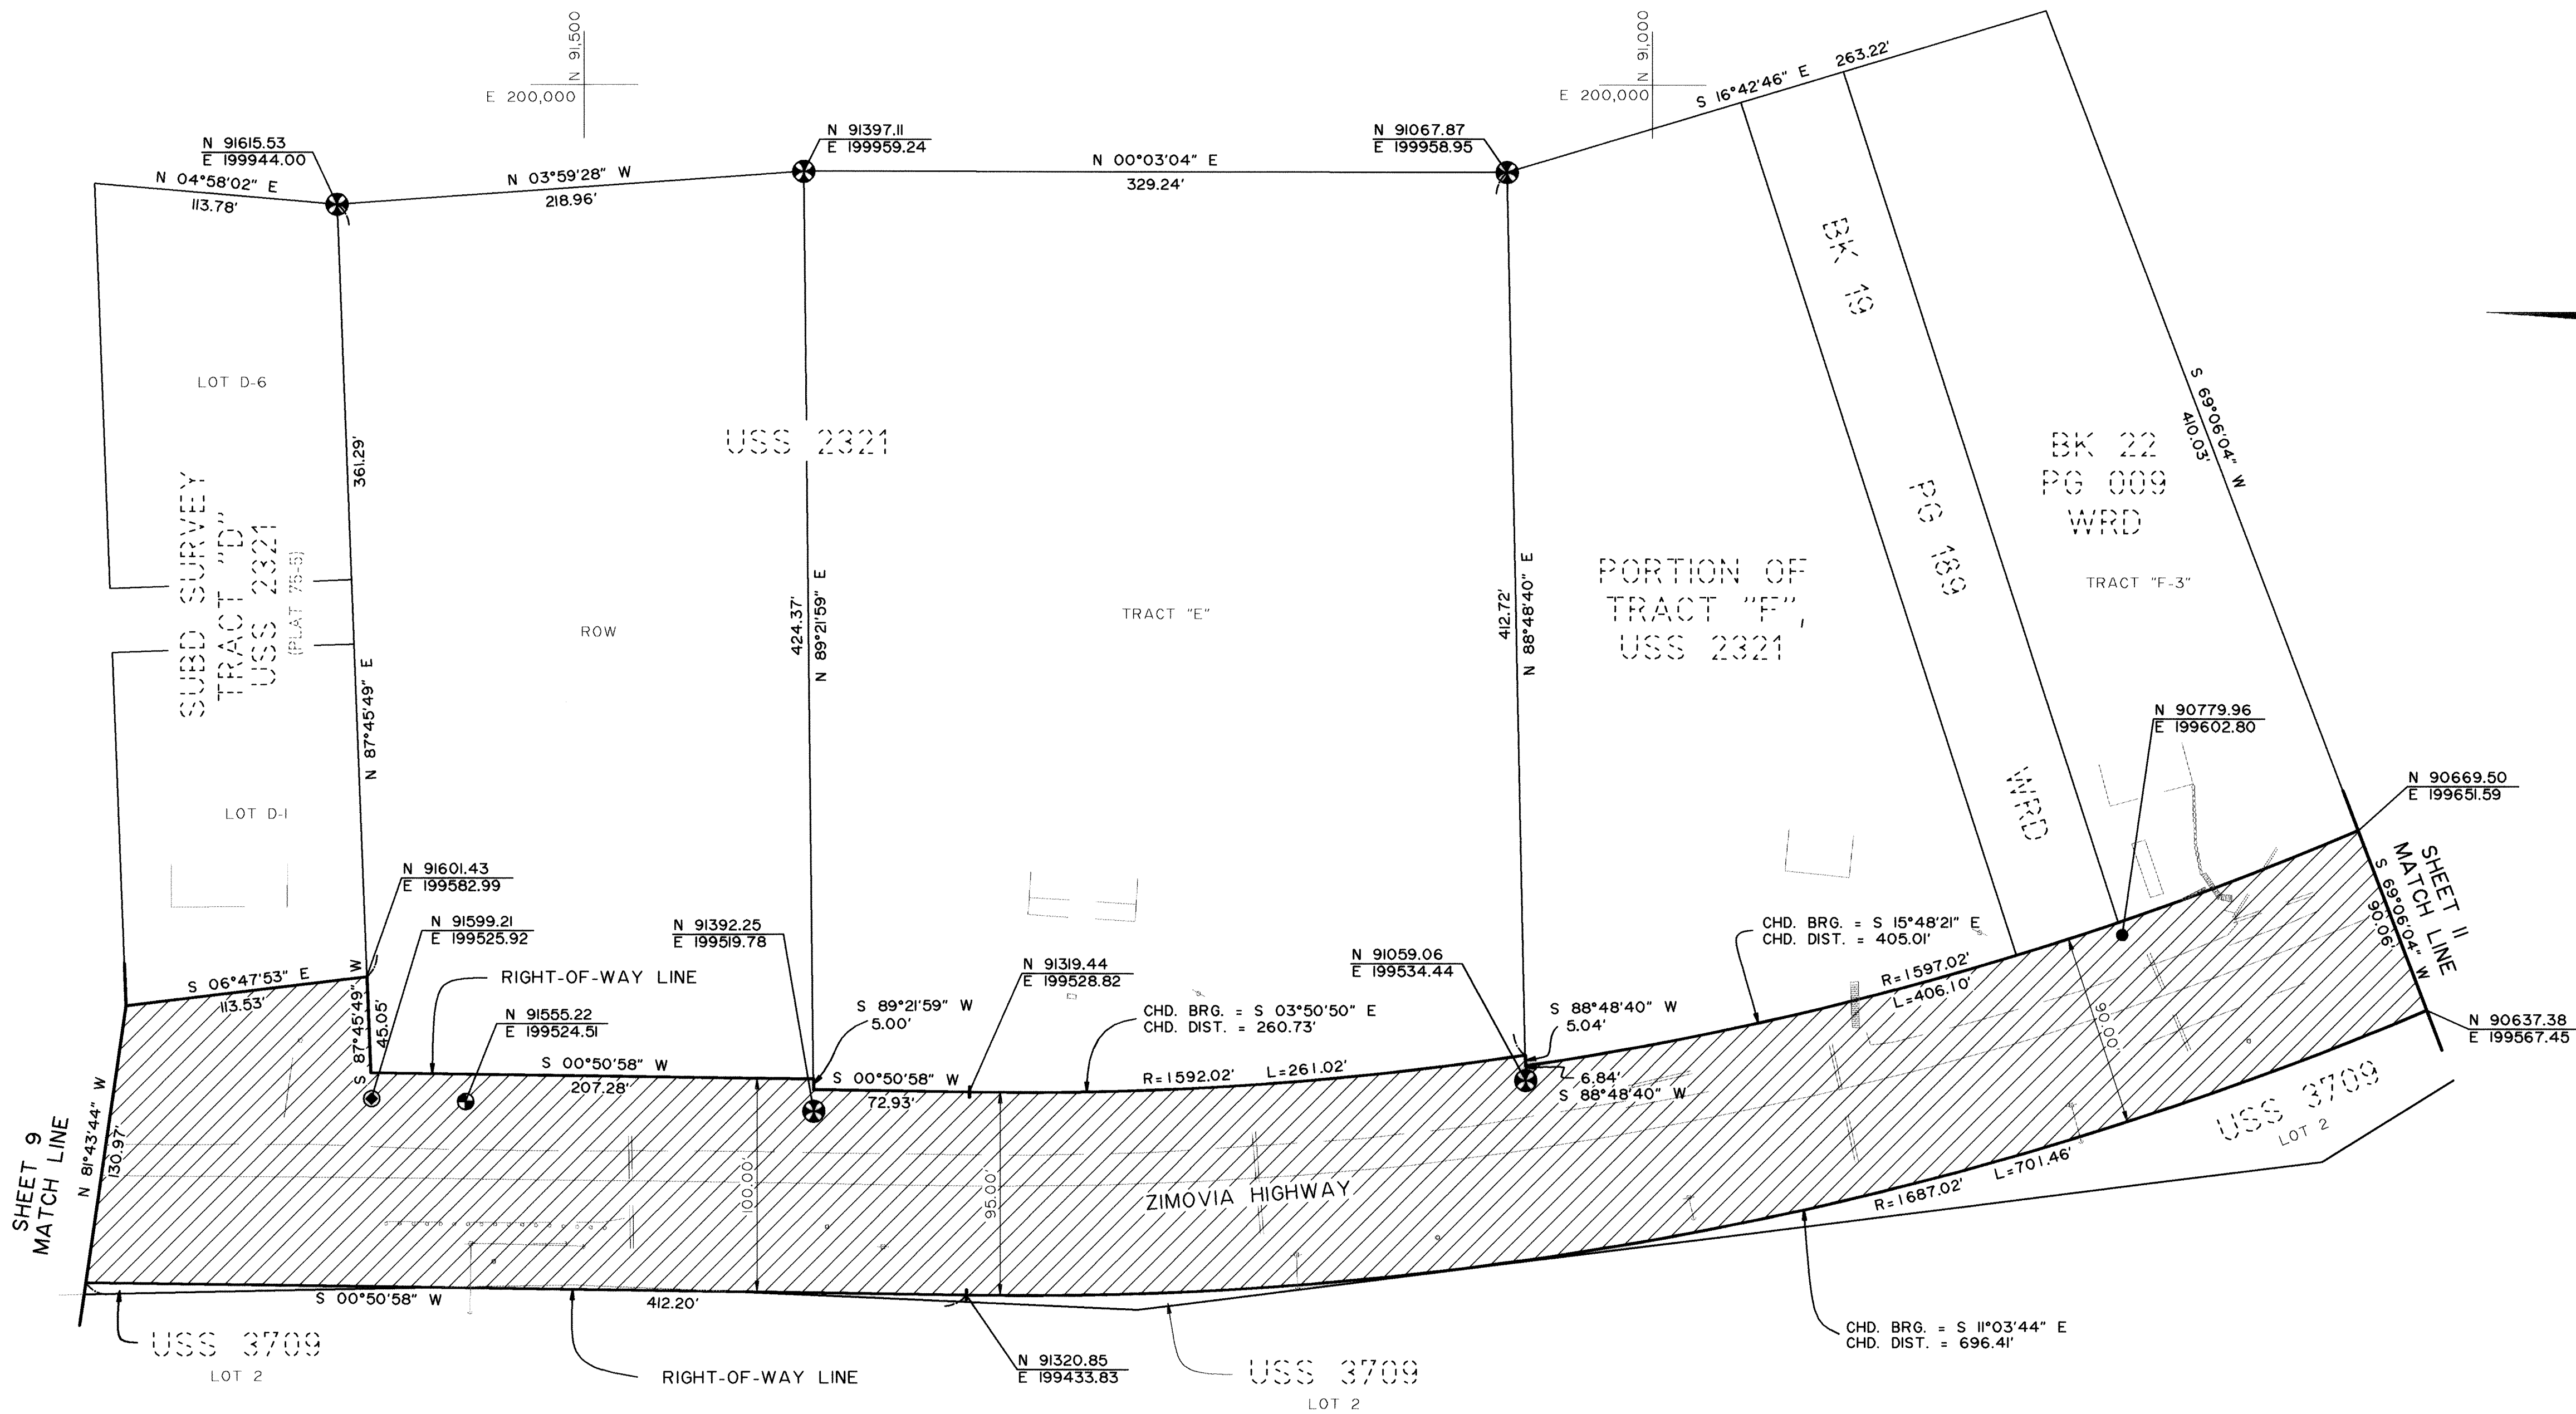

NOTE: Coordinate values shown were obtained from The State of Alaska Dept. of Transportation and Public Facilities and are based on an assumed grid.

Z I M O V I A S T R A I T




I hereby certify that I am properly Registered and Licensed to practice Land Surveying in the State of Alaska and this map was made by me or under my supervision. I declare that this map is based upon the Monuments recovered during State of Alaska Locations Survey 70632 dated 1/93 - 5/93 and that all dimensions and other details are accurate.

Monte R. Gonitzke Date 5-13-94
PLS - 5082

DATE	REVISIONS	BY
STATE OF ALASKA		
DEPARTMENT OF TRANSPORTATION		
PUBLIC FACILITIES		
RIGHT OF WAY MAP		
ALASKA PROJECT NO.		
STP-0943(22)		
70632		
ZIMOVIYA HIGHWAY		
WRG - BERGER ST. TO MILL RECONSTRUCTION		
DRAWN JK/RP	DATE 4/94	SCALE 1" = 50'
CHECKED JK	DATE	SHEET 10 OF 29

Wrangell 98-2

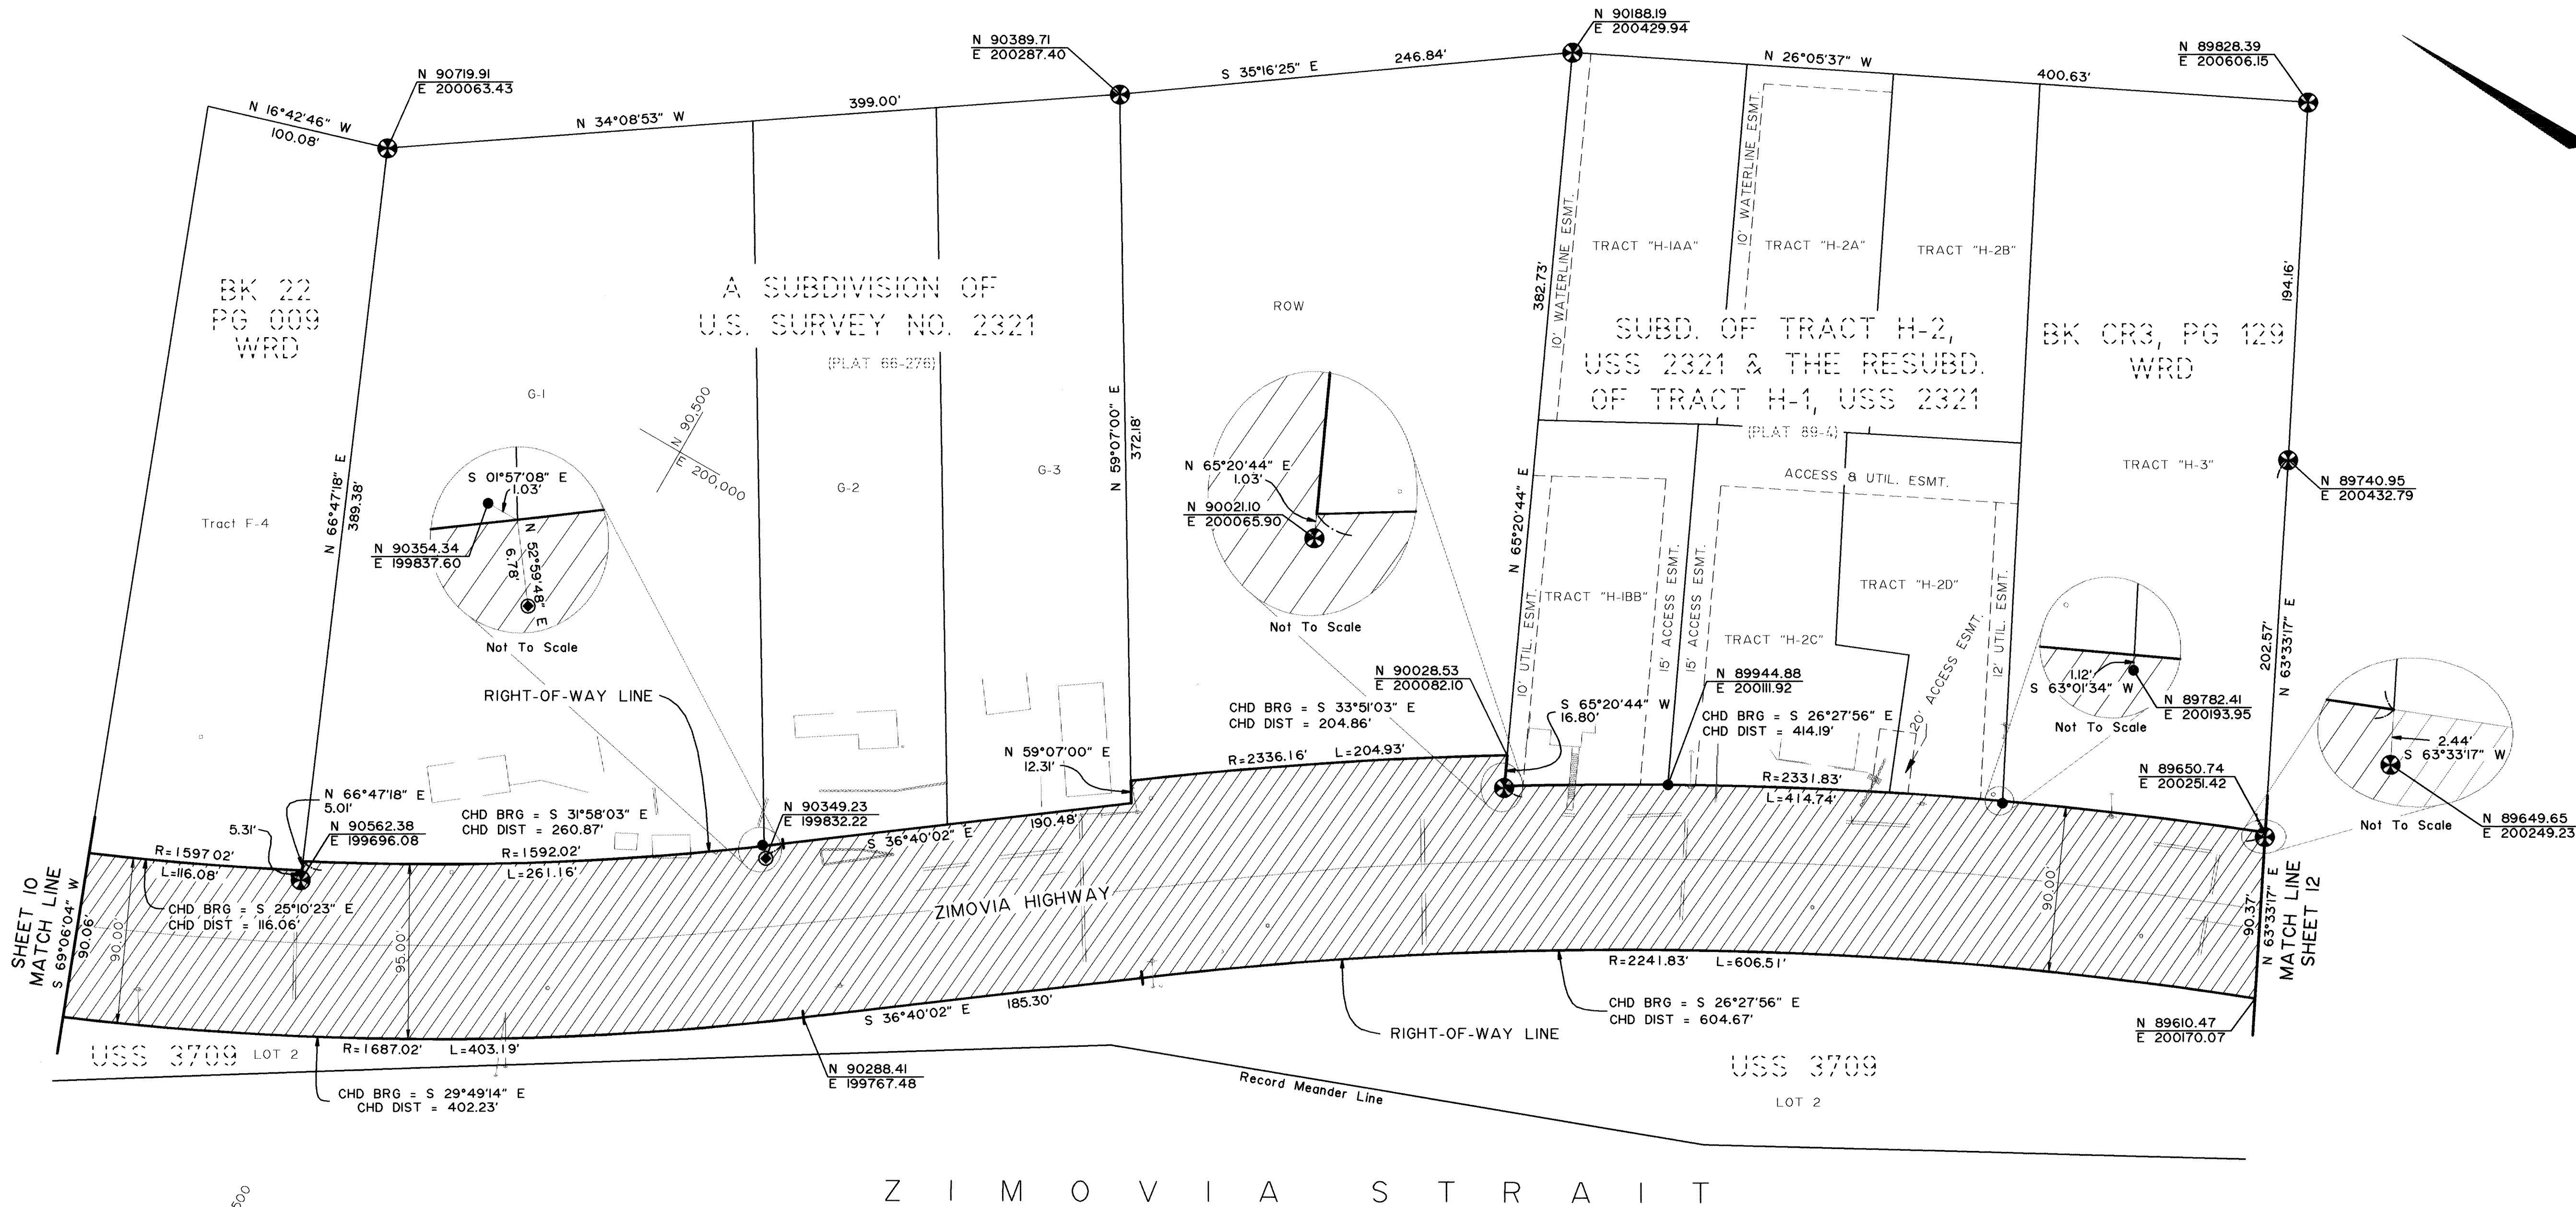

NOTE: Coordinate values shown were obtained from The State of Alaska Dept. of Transportation and Public Facilities and are based on an assumed grid.

DATE	REVISIONS	BY
STATE OF ALASKA		
DEPARTMENT OF TRANSPORTATION		
PUBLIC FACILITIES		
RIGHT OF WAY MAP		
ALASKA PROJECT NO.		
STP-0943(22)		
70632		
ZIMOVIYA HIGHWAY		
WRG - BERGER ST. TO MILL RECONSTRUCTION		
DRAWN JK/RP	DATE 4/94	SCALE 1" = 50'
CHECKED JK	DATE	SHEET 11 OF 29




I hereby certify that I am properly Registered and Licensed to practice Land Surveying in the State of Alaska and this map was made by me or under my supervision. I declare that this map is based upon the Monuments recovered during State of Alaska Locations Survey 70632 dated 1/93 - 5/93 and that all dimensions and other details are accurate.

Monte R. Gonitzke PLS - 5082 Date 5-13-94

Wrangell 98-2

PROJECT DESIGNATION	SHEET NO.	TOTAL SHEETS

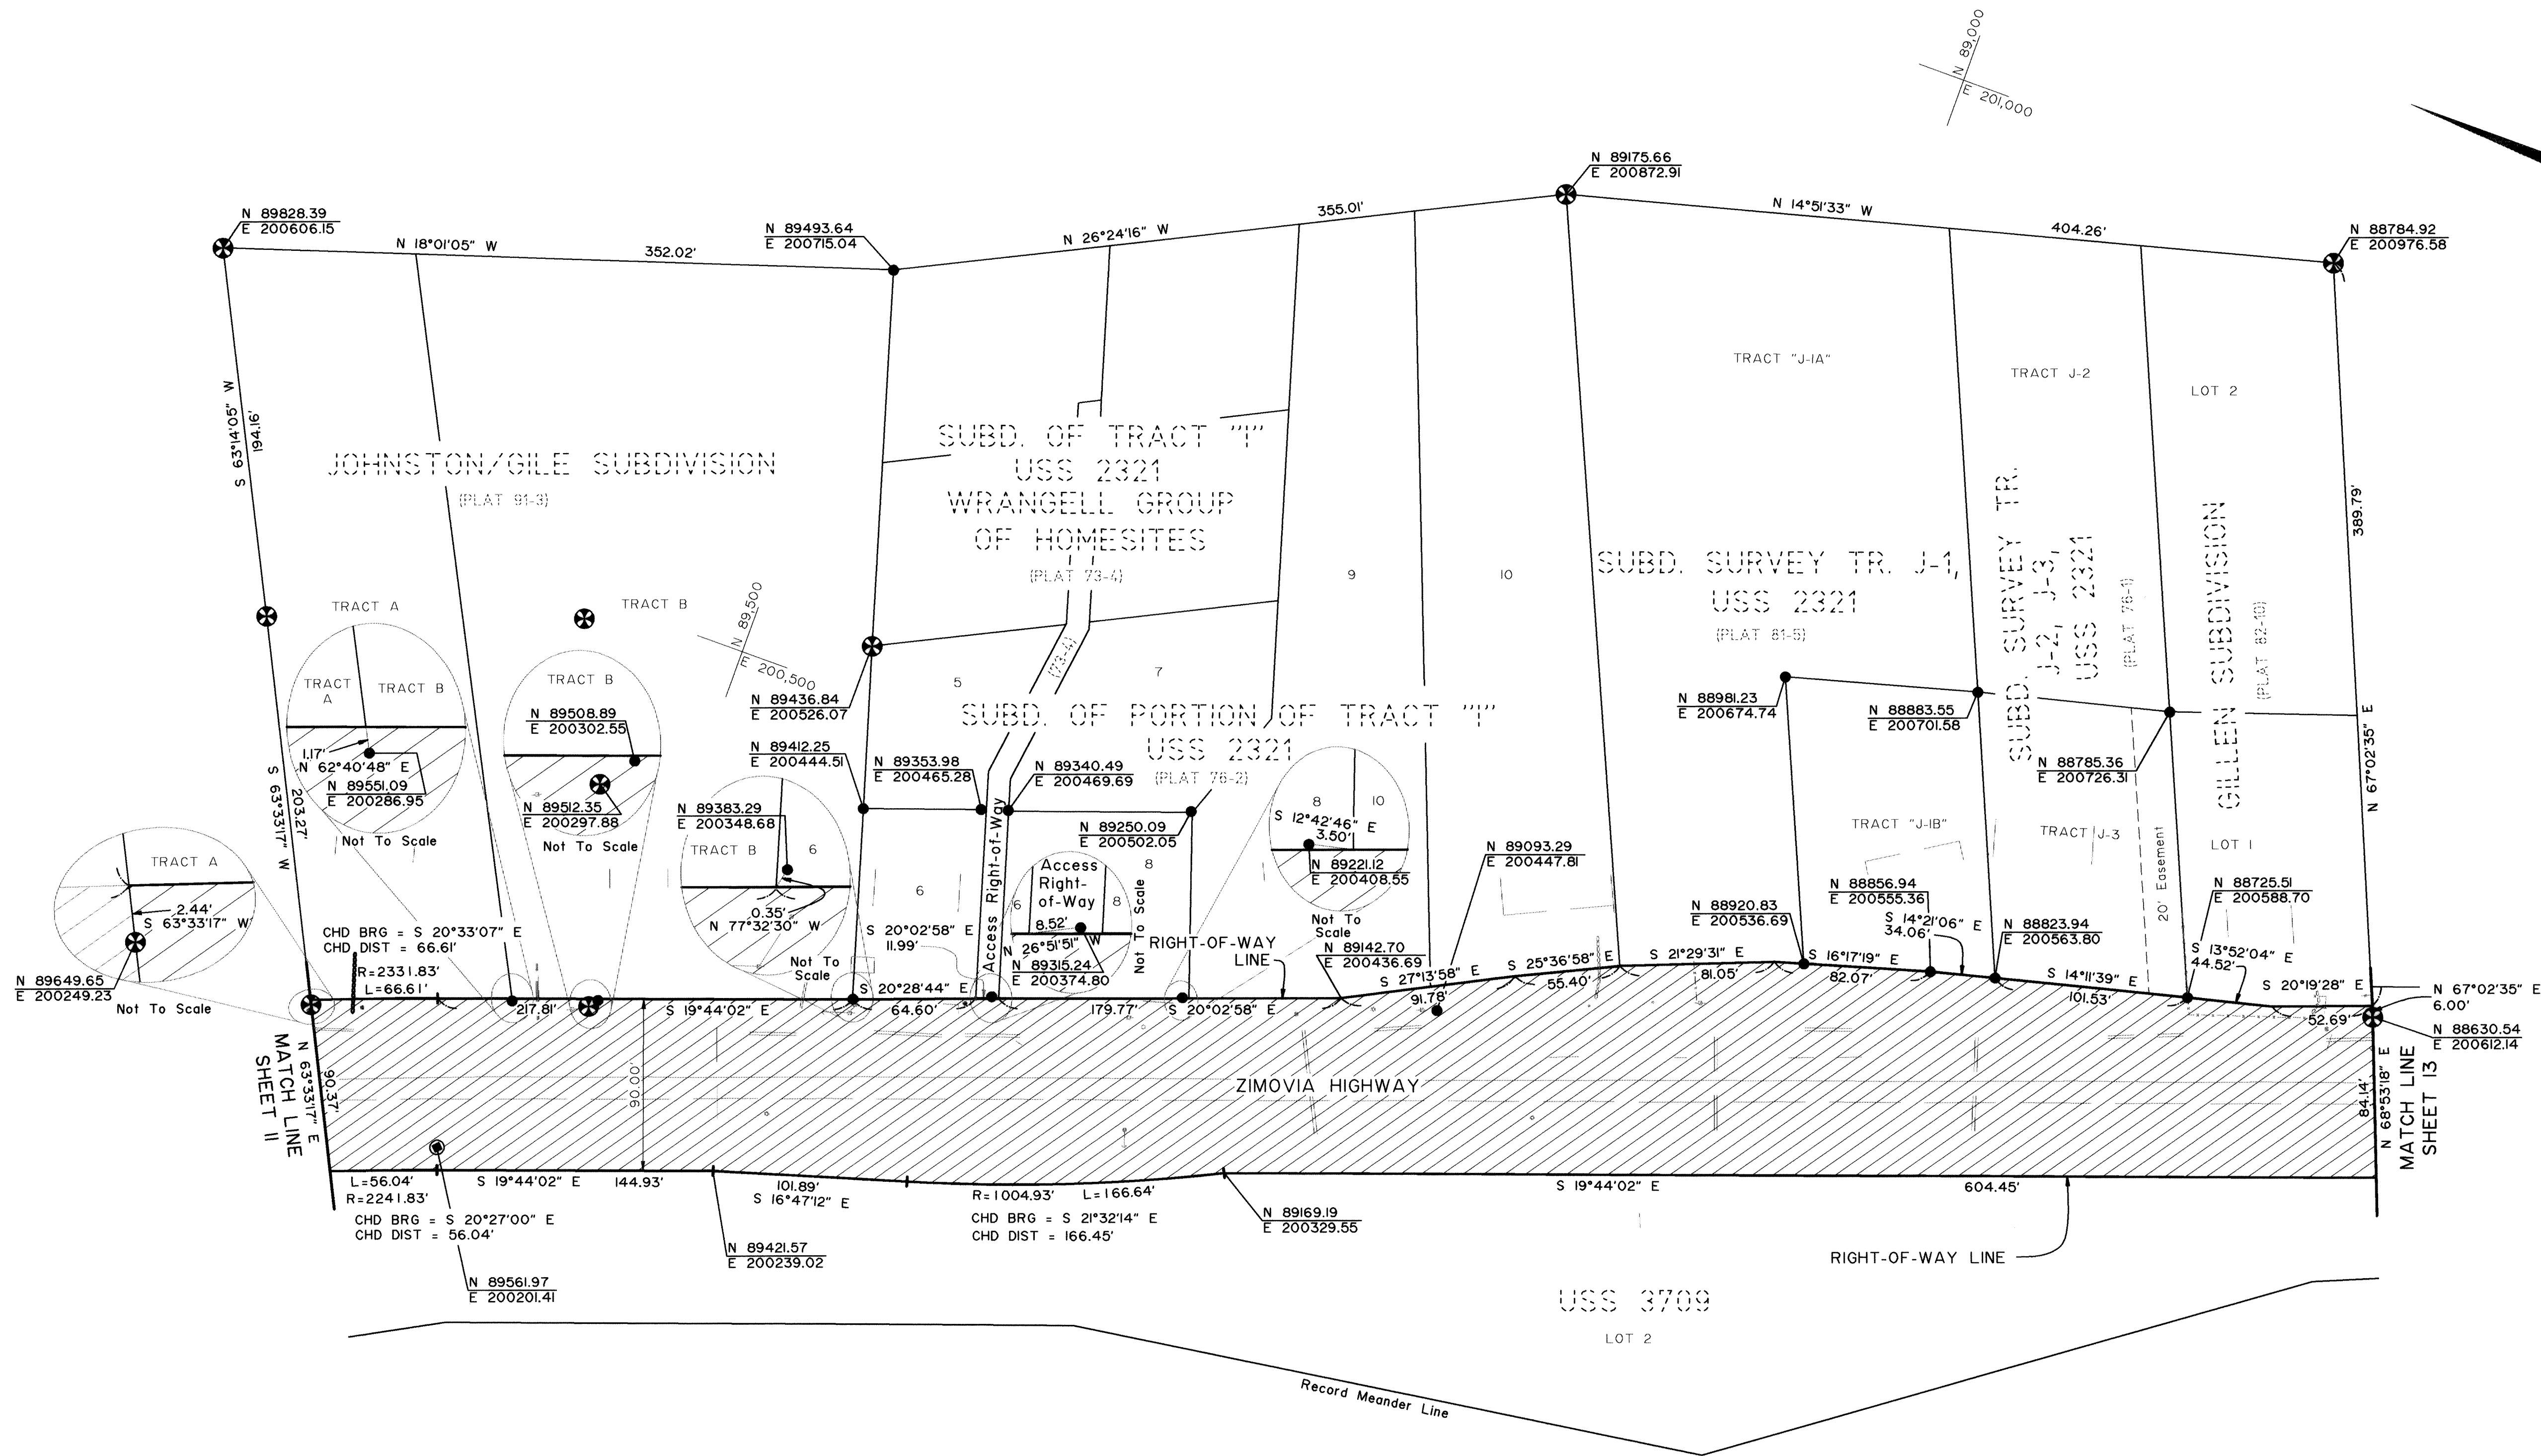

NOTE: Coordinate values shown were obtained from The State of Alaska Dept. of Transportation and Public Facilities and are based on an assumed grid.


DATE	REVISIONS	BY
STATE OF ALASKA DEPARTMENT OF TRANSPORTATION a PUBLIC FACILITIES RIGHT OF WAY MAP ALASKA PROJECT NO. STP-0943(22) 70632 ZIMOVIA HIGHWAY WRG - BERGER ST. TO MILL RECONSTRUCTION		
DRAWN JK/RP	DATE 4/94	SCALE 1" = 50'
CHECKED JK	DATE	SHEET 12 OF 29



I hereby certify that I am properly Registered and Licensed to practice Land Surveying in the State of Alaska and this map was made by me or under my supervision. I declare that this map is based upon the Monuments recovered during State of Alaska Locations Survey 70632 dated 1/93 - 5/93 and that all dimensions and other details are accurate.

Monte R. Gonitzke PLS - 5082 5-13-94 Date

PROJECT DESIGNATION	SHEET NO.	TOTAL SHEETS

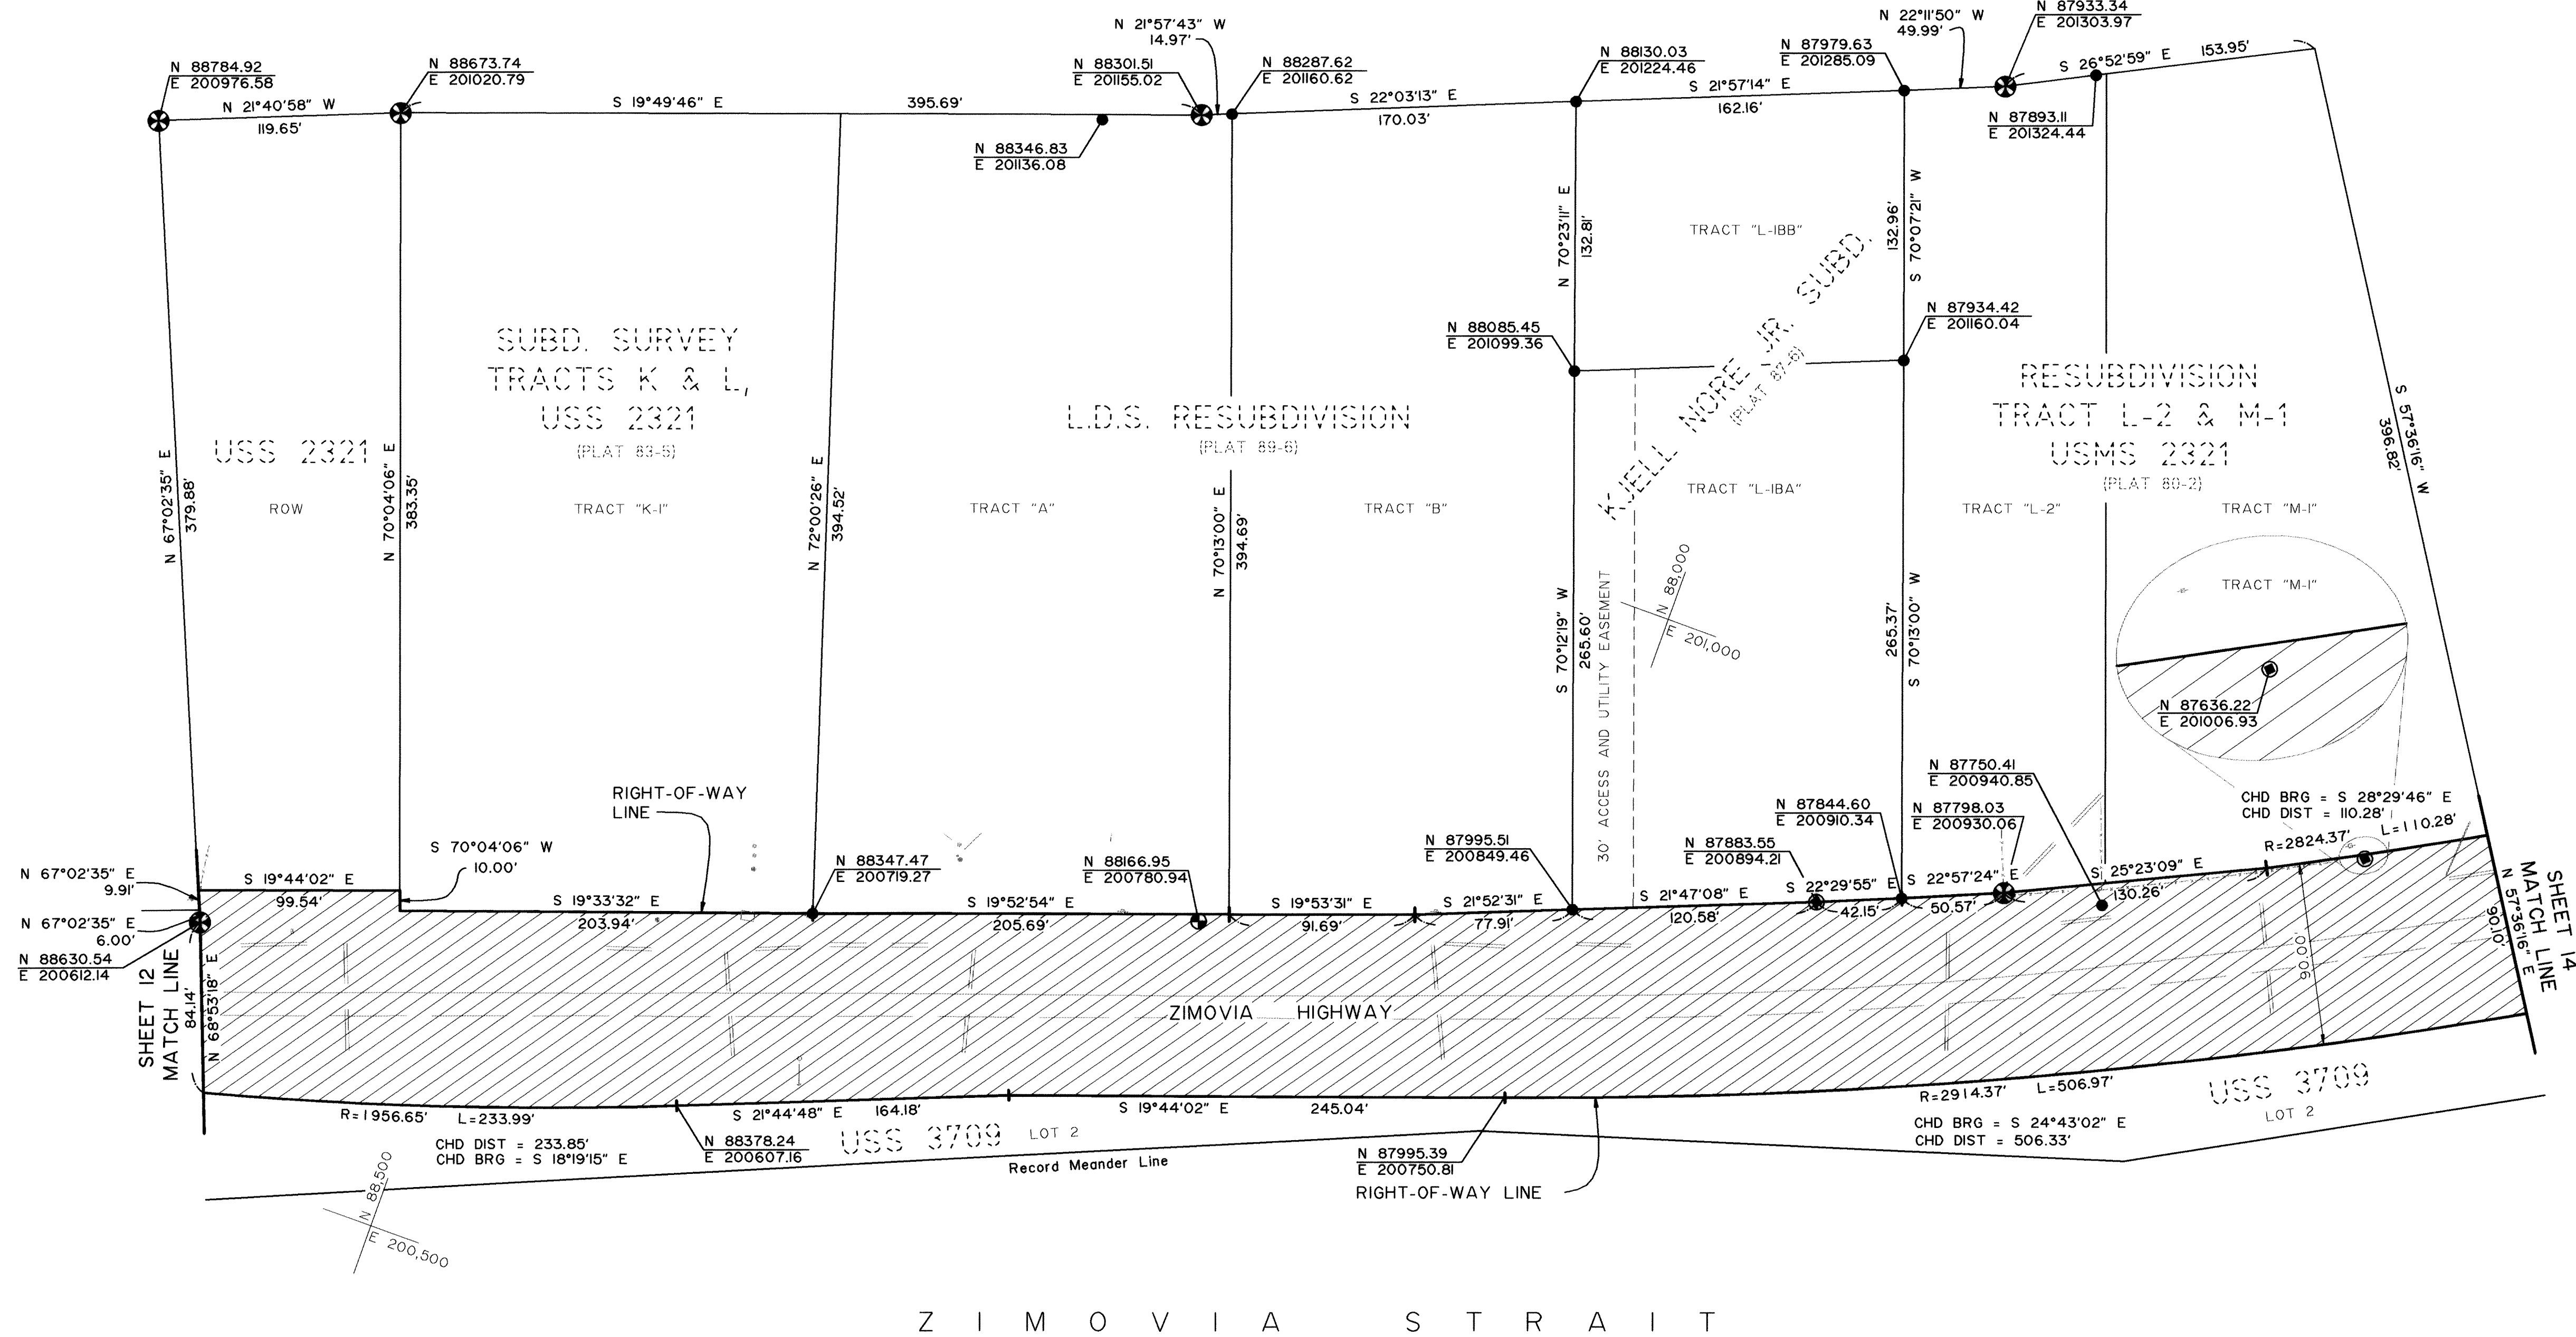

NOTE: Coordinate values shown were obtained from The State of Alaska Dept. of Transportation and Public Facilities and are based on an assumed grid.


DATE	REVISIONS	BY
STATE OF ALASKA DEPARTMENT OF TRANSPORTATION PUBLIC FACILITIES RIGHT OF WAY MAP ALASKA PROJECT NO. STP-0943(22) 70632 ZIMOVIA HIGHWAY WRG - BERGER ST. TO MILL RECONSTRUCTION		
DRAWN JK/RP	DATE 4/94	SCALE 1" = 50'
CHECKED JK	DATE	SHEET 13 OF 29



I hereby certify that I am properly Registered and Licensed to practice Land Surveying in the State of Alaska and this map was made by me or under my supervision. I declare that this map is based upon the Monuments recovered during State of Alaska Locations Survey 70632 dated 1/93 - 5/93 and that all dimensions and other details are accurate.

Monte R. Gonitzke PLS - 5082 Date 5-13-94

PROJECT DESIGNATION	SHEET NO.	TOTAL SHEETS

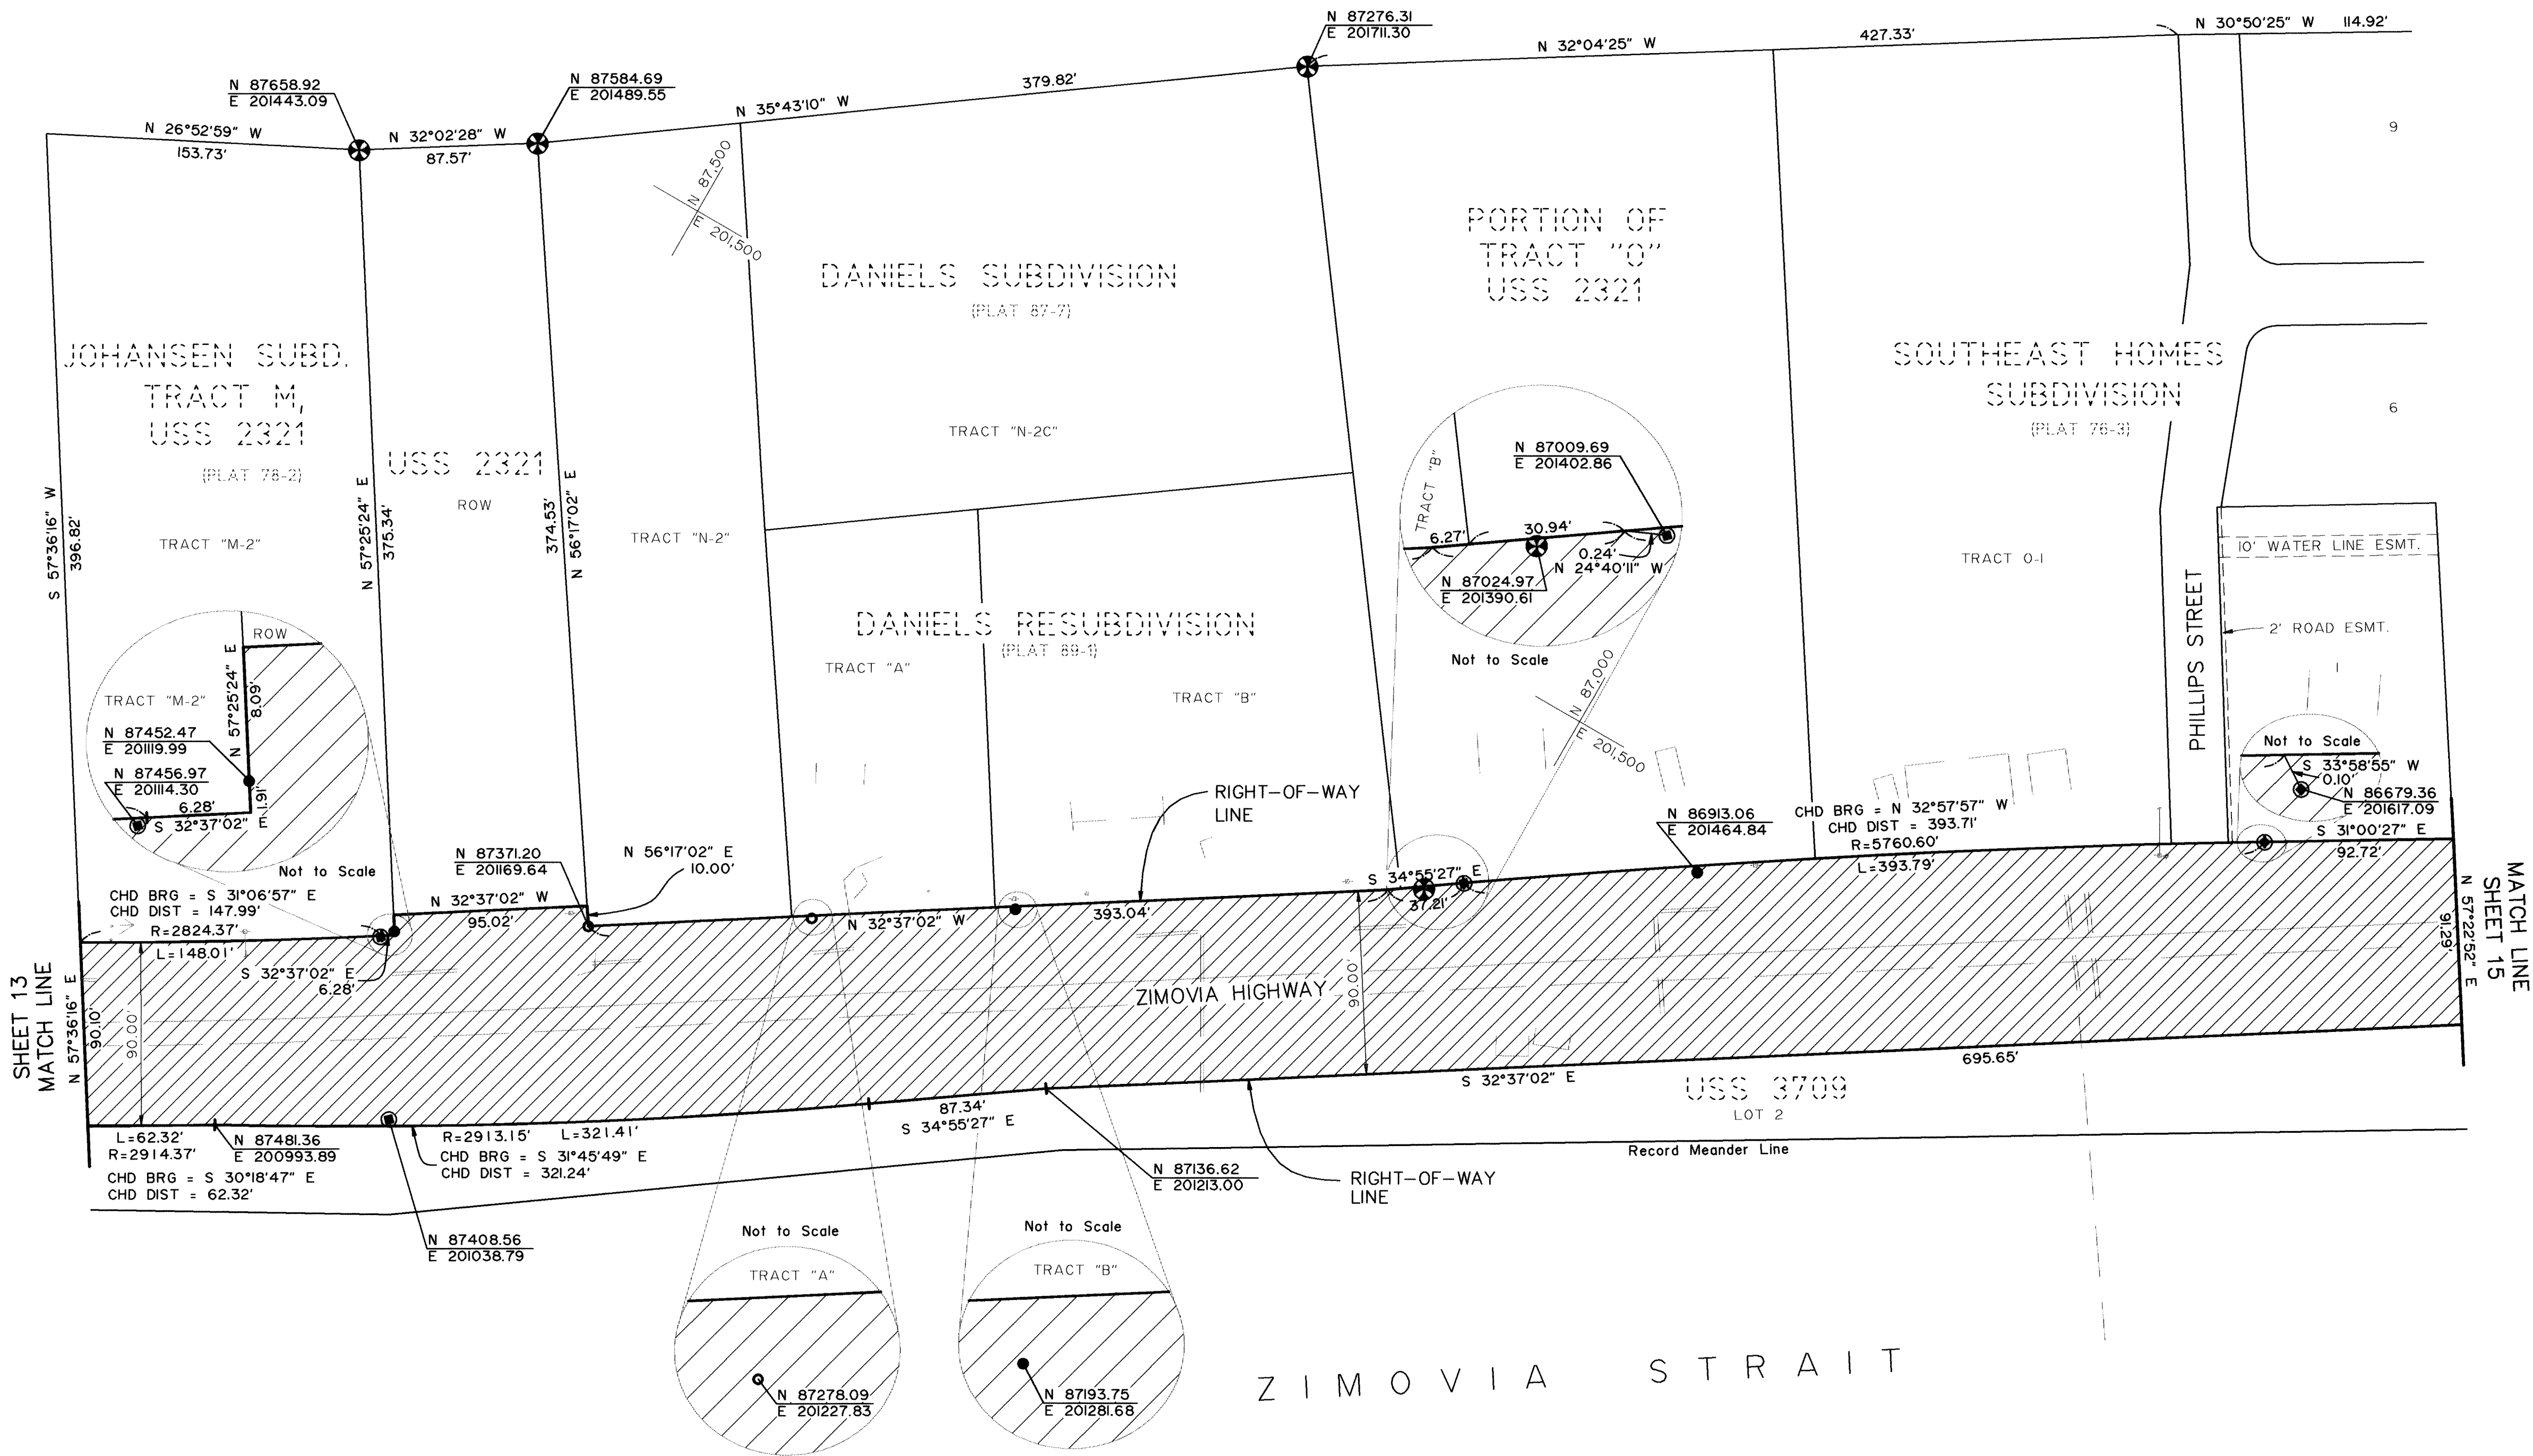


NOTE: Coordinate values shown were obtained from The State of Alaska Dept. of Transportation and Public Facilities and are based on an assumed grid.

DATE	REVISIONS	BY
STATE OF ALASKA DEPARTMENT OF TRANSPORTATION a PUBLIC FACILITIES RIGHT OF WAY MAP ALASKA PROJECT NO. STP-0943(22) 70632 ZIMOVIA HIGHWAY WRG - BERGER ST. TO MILL RECONSTRUCTION		
DRAWN JK/RP	DATE 4/94	SCALE 1" = 50'
CHECKED JK	DATE	SHEET 14 OF 29



I hereby certify that I am properly Registered and Licensed to practice Land Surveying in the State of Alaska and this map was made by me or under my supervision. I declare that this map is based upon the Monuments recovered during State of Alaska Locations Survey 70632 dated 1/93 - 5/93 and that all dimensions and other details are accurate.

Monte R. Gonitzke PLS - 5082 Date 5-13-94

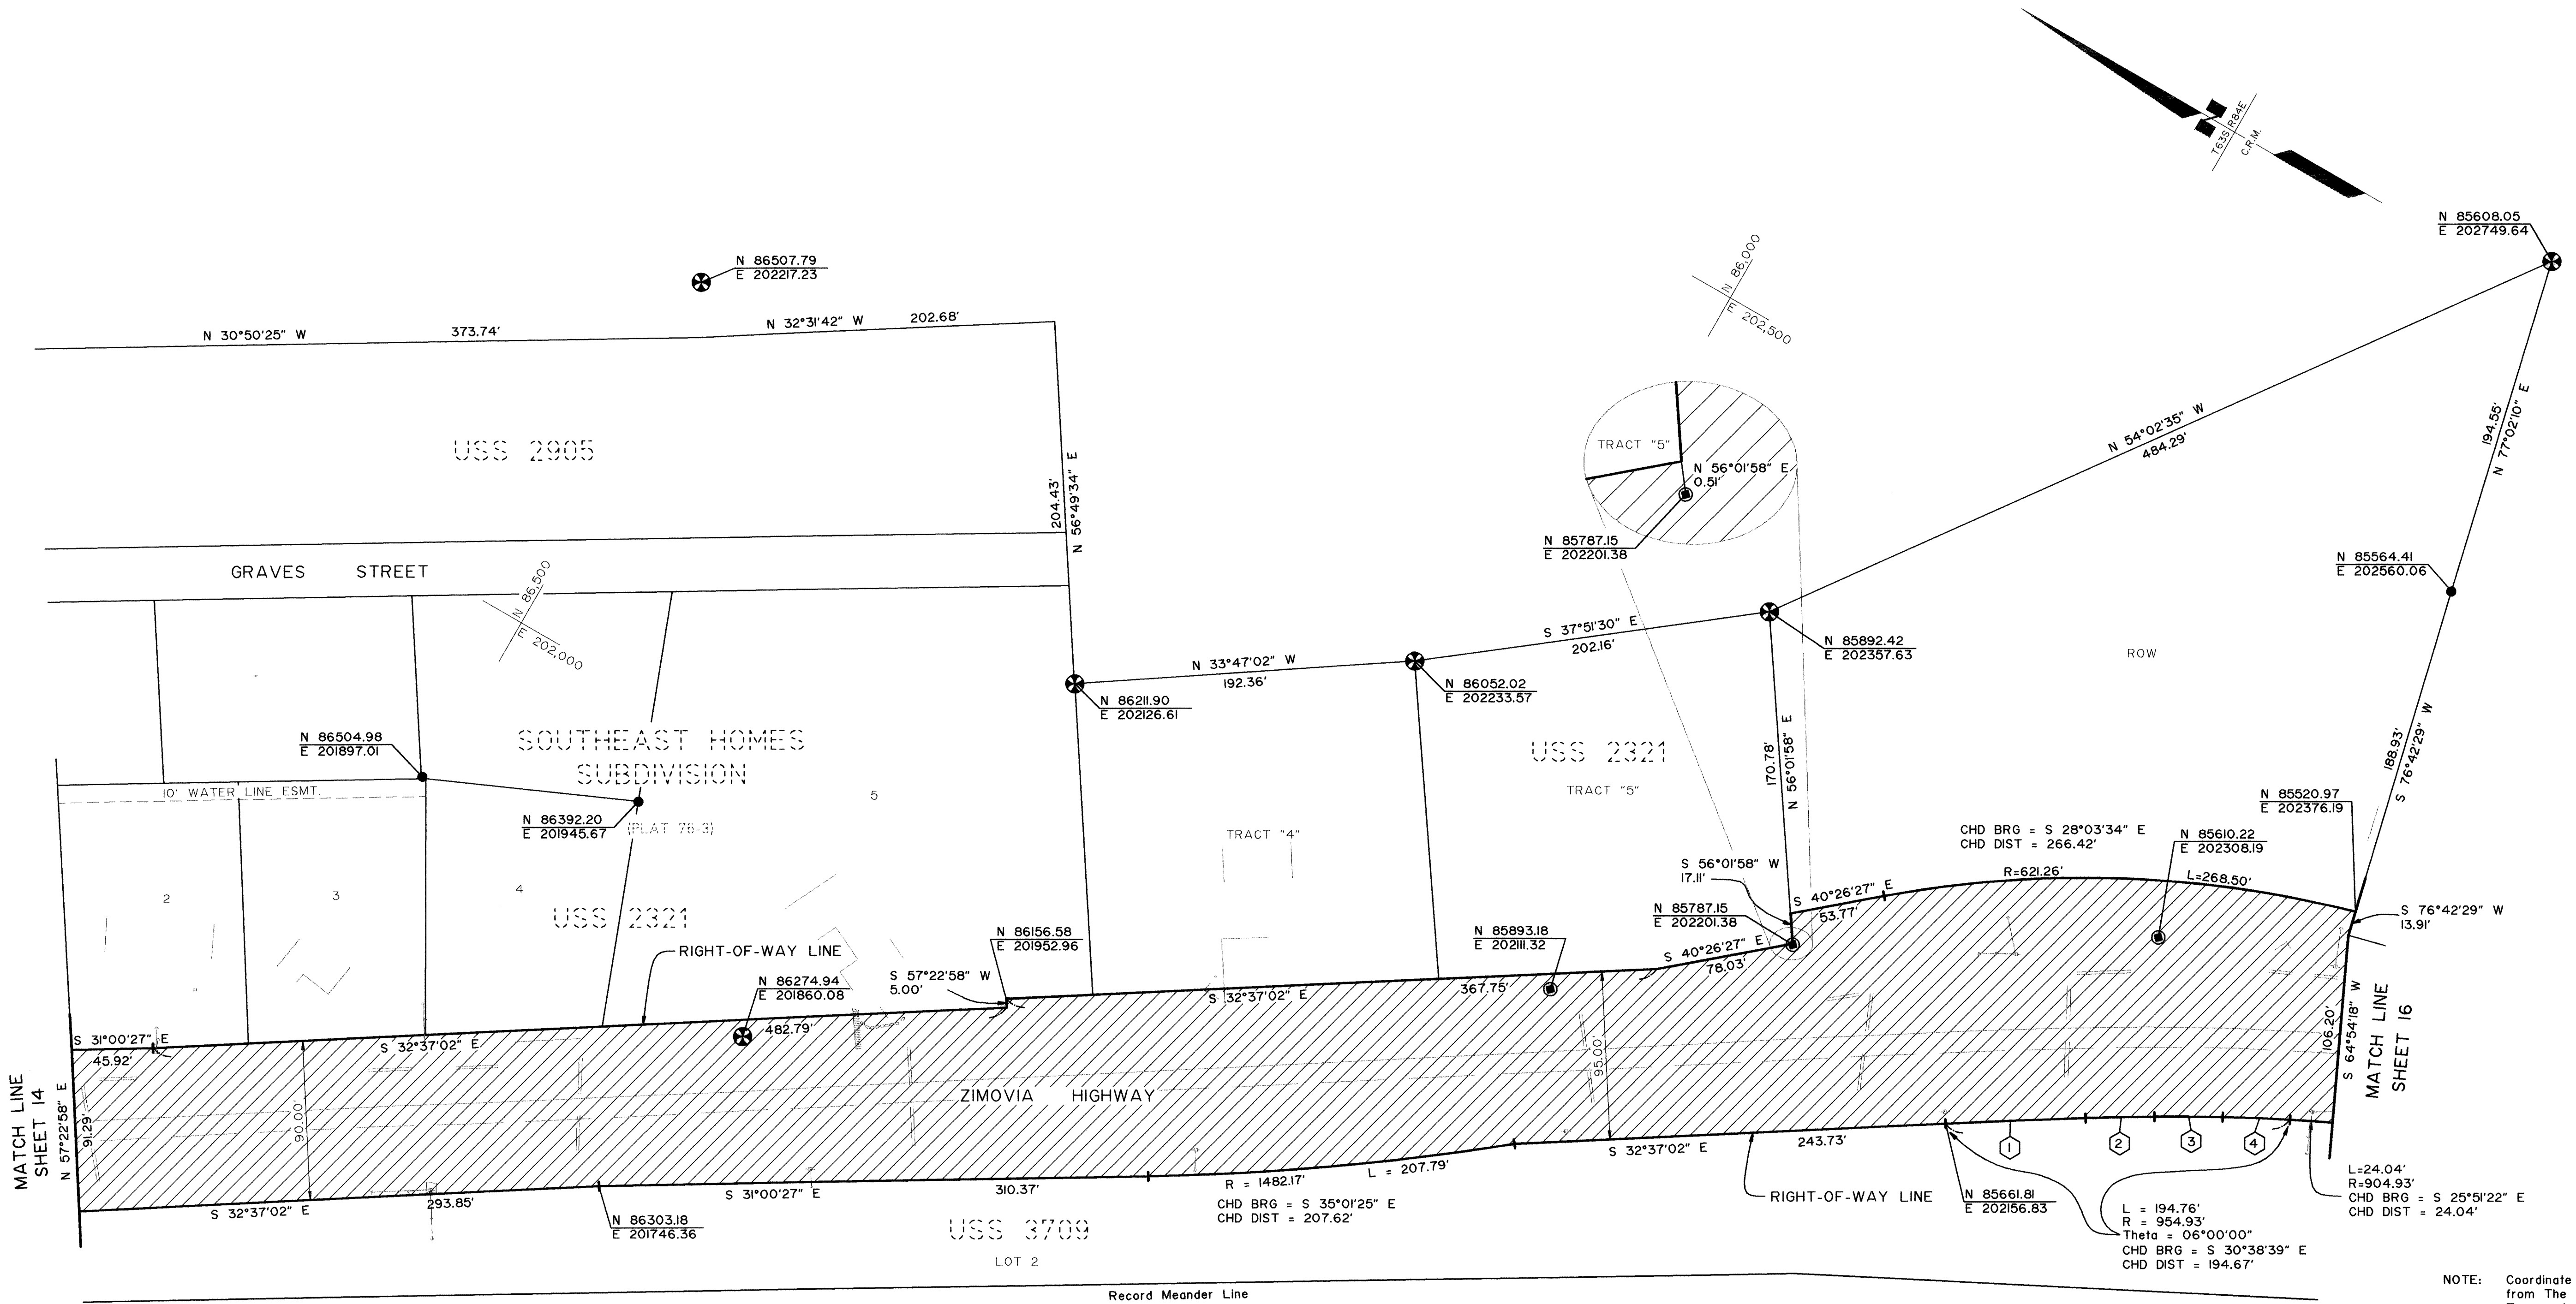

Adjusted 1955
CL Spiral Data
L = 200.00'
R = 954.93'
Theta = 06°00'00"

Adjusted 1955
CL Spiral Data
L = 200.00'
R = 954.93'
Theta = 06°00'00"

SPIRAL CURVE CHORD TABLE		
LINE	DIRECTION	DISTANCE
1	S 32°17'55" E	79.17'
2	N 31°05'52" W	38.95'
3	S 29°39'30" E	38.53'
4	N 27°44'20" W	38.10'

I hereby certify that I am properly Registered and Licensed to practice Land Surveying in the State of Alaska and this map was made by me or under my supervision. I declare that this map is based upon the Monuments recovered during State of Alaska Locations Survey 70632 dated 1/93 - 5/93 and that all dimensions and other details are accurate.




Monte R. Gontzke
PLS - 5082
Date 5-17-94

NOTE: Coordinate values shown were obtained from The State of Alaska Dept. of Transportation and Public Facilities and are based on an assumed grid.

DATE	REVISIONS	BY
STATE OF ALASKA DEPARTMENT OF TRANSPORTATION PUBLIC FACILITIES RIGHT OF WAY MAP ALASKA PROJECT NO. STP-0943(22) 70632 ZIMOVIA HIGHWAY WRG - BERGER ST. TO MILL RECONSTRUCTION		
DRAWN JK/RP	DATE 4/94	SCALE 1" = 50'
CHECKED JK	DATE	SHEET 15 OF 29

Whangell 7P-2

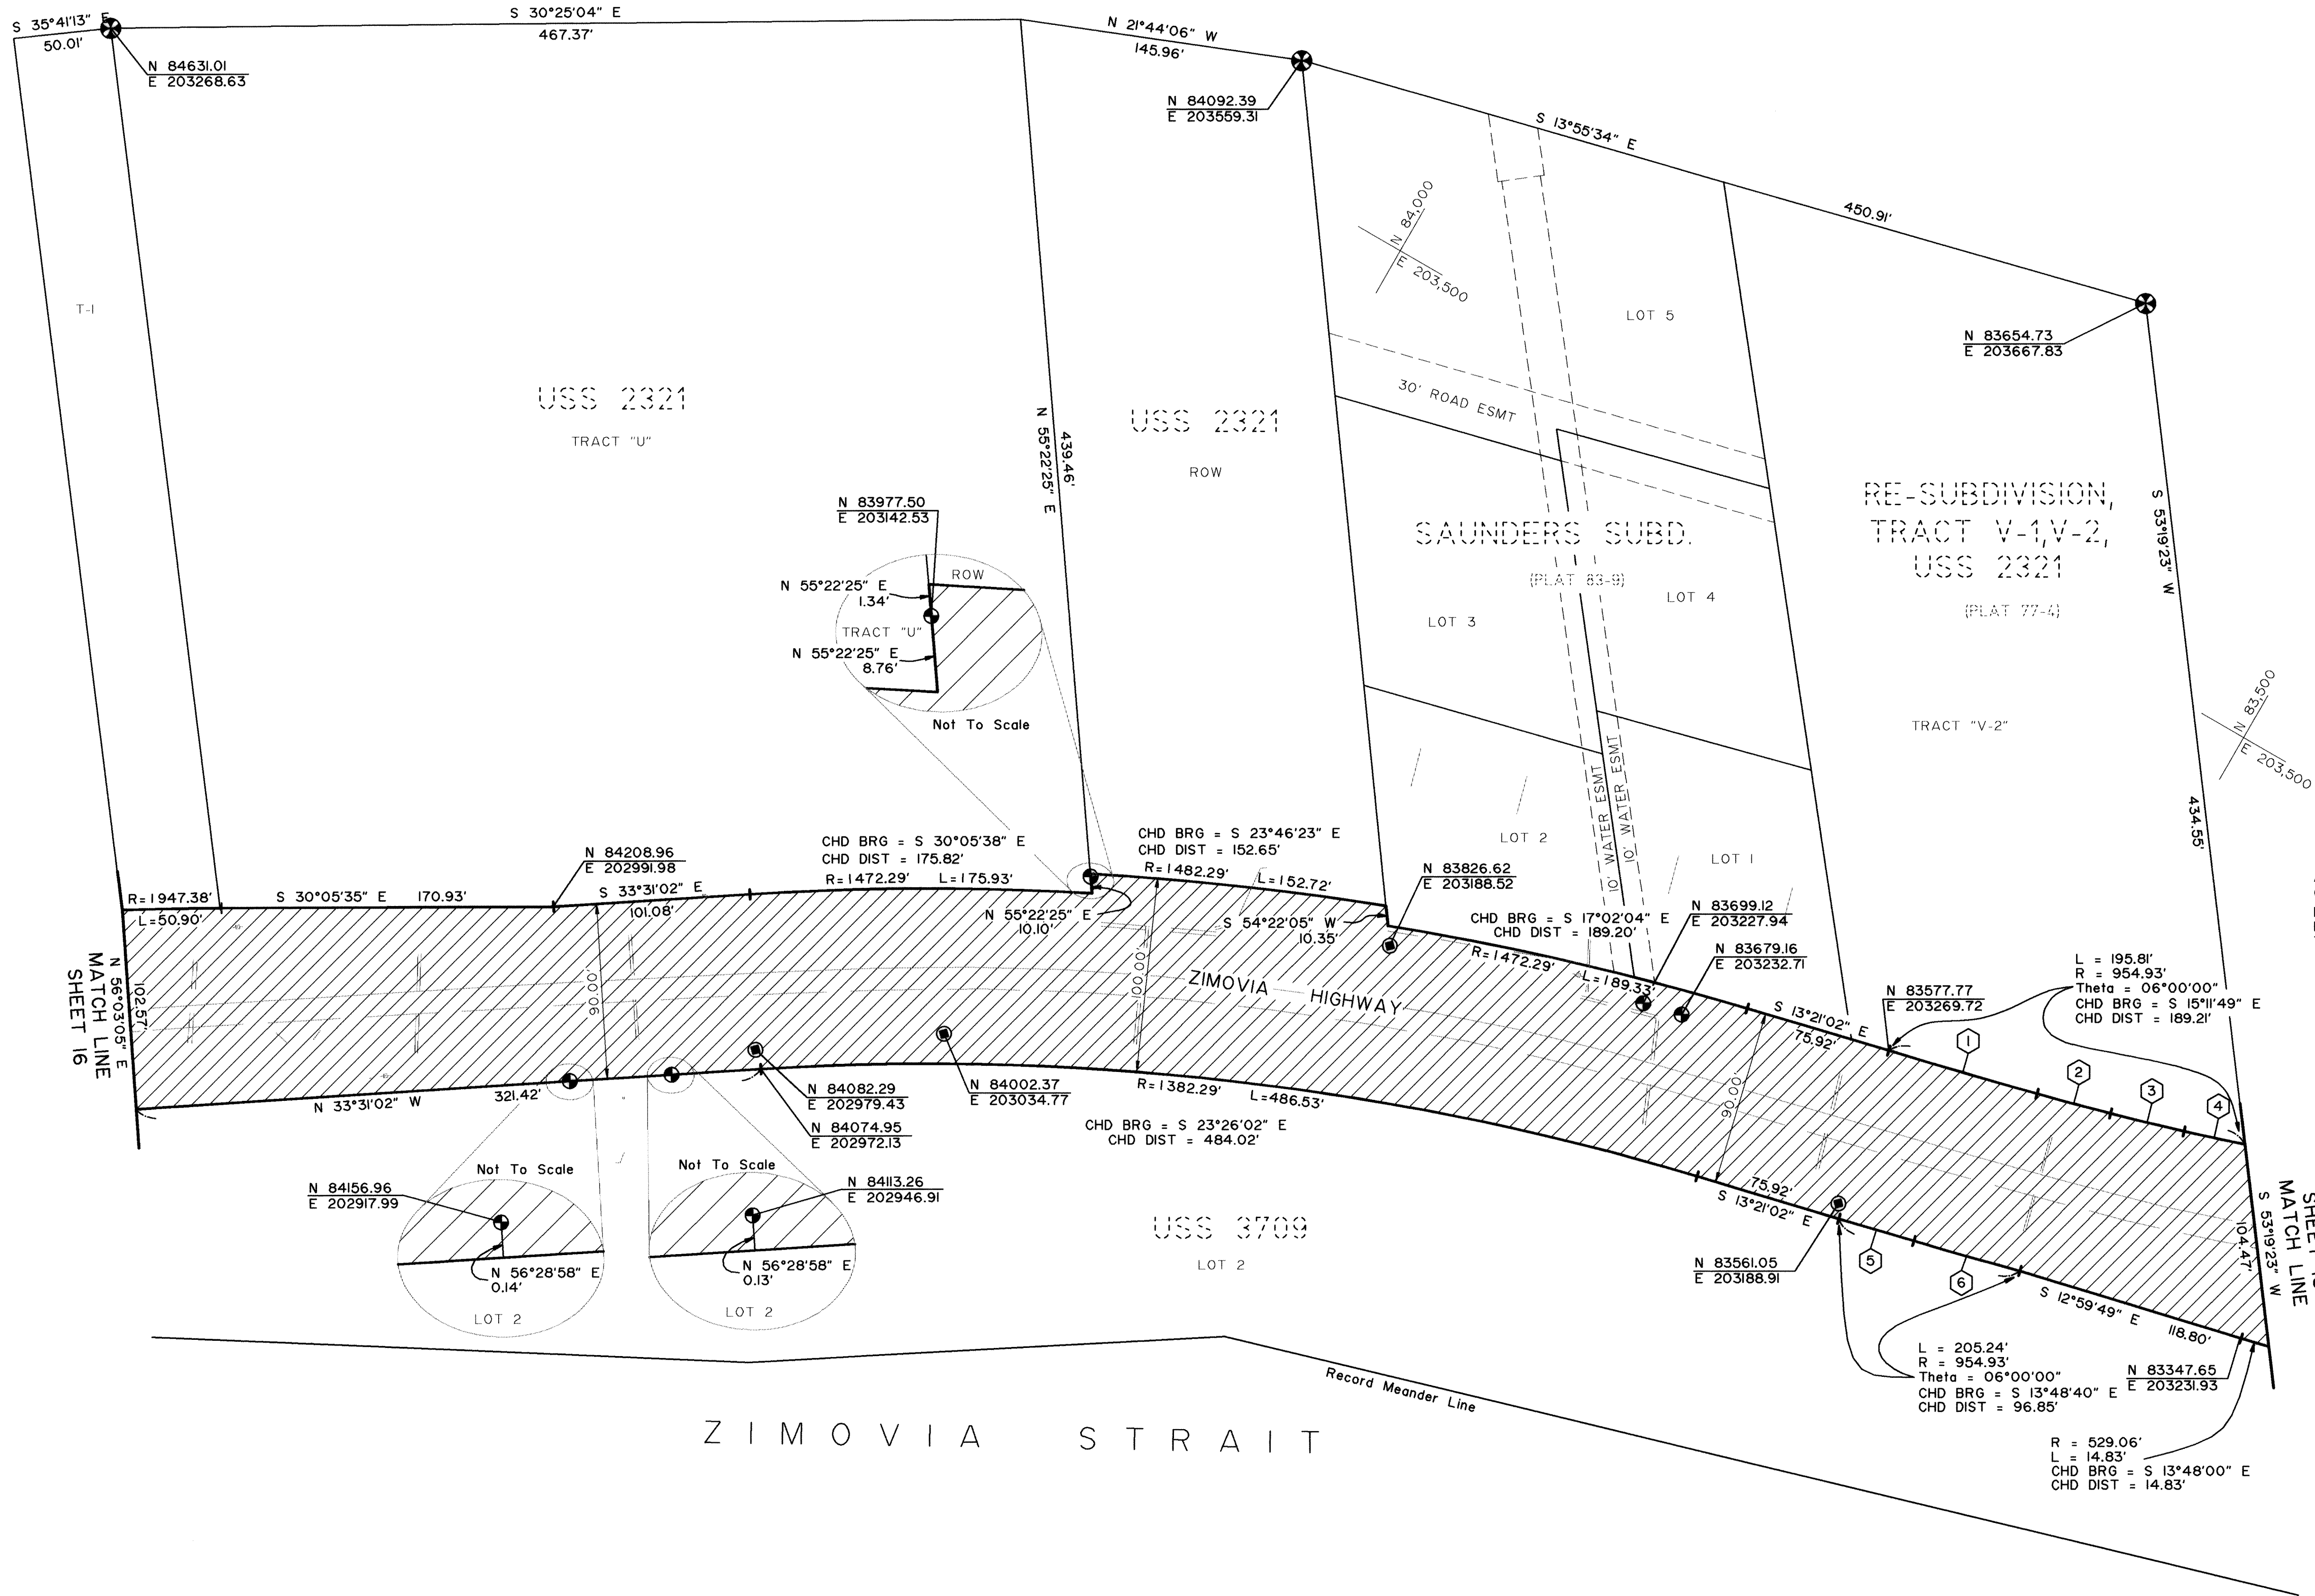

Adjusted 1955
CL Spiral Data
L = 200.00'
R = 954.93'
Theta = 06°00'00"

SPIRAL CURVE CHORD TABLE		
LINE	DIRECTION	DISTANCE
1	S 13°40'09" E	79.34'
2	N 14°52'11" W	39.16'
3	S 16°18'34" E	38.83'
4	S 18°02'25" E	31.96'
5	S 13°25'50" E	40.20'
6	N 14°04'51" W	56.65'

NOTE: Coordinate values shown were obtained from The State of Alaska Dept. of Transportation and Public Facilities and are based on an assumed grid.

DATE	REVISIONS	BY
STATE OF ALASKA DEPARTMENT OF TRANSPORTATION PUBLIC FACILITIES RIGHT OF WAY MAP ALASKA PROJECT NO. STP-0943(22) 70632 ZIMOVIA HIGHWAY WRG - BERGER ST. TO MILL RECONSTRUCTION		
DRAWN JK/RP	DATE 4/94	SCALE 1" = 50'
CHECKED JK	DATE	SHEET 17 OF 29




I hereby certify that I am properly Registered and Licensed to practice Land Surveying in the State of Alaska and this map was made by me or under my supervision. I declare that this map is based upon the Monuments recovered during State of Alaska Locations Survey 70632 dated 1/93 - 5/93 and that all dimensions and other details are accurate.

Monte R. Gonitzke PLS - 5082 Date 5-13-94

Wrangell 88-2

PROJECT DESIGNATION	SHEET NO.	TOTAL SHEETS

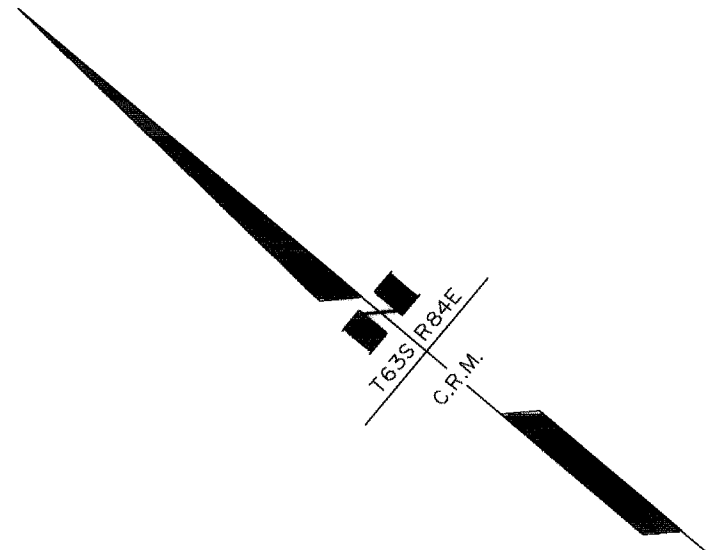

NOTE:
Deed/Plat information was not found at the
Ketchikan District Recorder's Office for parcels
X-2, X-3, X-4, Y-2, Y-4, Y-5 as shown on
Charles Pool & Assoc. Wrangell Base Mapping.

SPIRAL CURVE CHORD TABLE		
LINE	DIRECTION	DISTANCE
1	N 19°09'12" W	6.53'
2	S 36°30'19" E	38.48'
3	S 38°25'29" E	38.83'
4	N 39°51'52" W	39.16'
5	N 41°03'54" W	79.34'

NOTE: Coordinate values shown were obtained
from The State of Alaska Dept. of
Transportation and Public Facilities and
are based on an assumed grid.


DATE	REVISIONS	BY
STATE OF ALASKA DEPARTMENT OF TRANSPORTATION PUBLIC FACILITIES RIGHT OF WAY MAP ALASKA PROJECT NO. STP-0943(22) 70632 ZIMOVIYA HIGHWAY WRG - BERGER ST. TO MILL RECONSTRUCTION		
DRAWN JK/RP	DATE 4/94	SCALE 1" = 50'
CHECKED JK	DATE	SHEET 18 OF 29



I hereby certify that I am properly Registered and
Licensed to practice Land Surveying in the State
of Alaska and this map was made by me or under
my supervision. I declare that this map is based
upon the Monuments recovered during State of
Alaska Locations Survey 70632 dated 1/93 - 5/93
and that all dimensions and other details are
accurate.


Monte R. Gonitzke PLS - 5082 5-13-94 Date

Wrangell 98-2

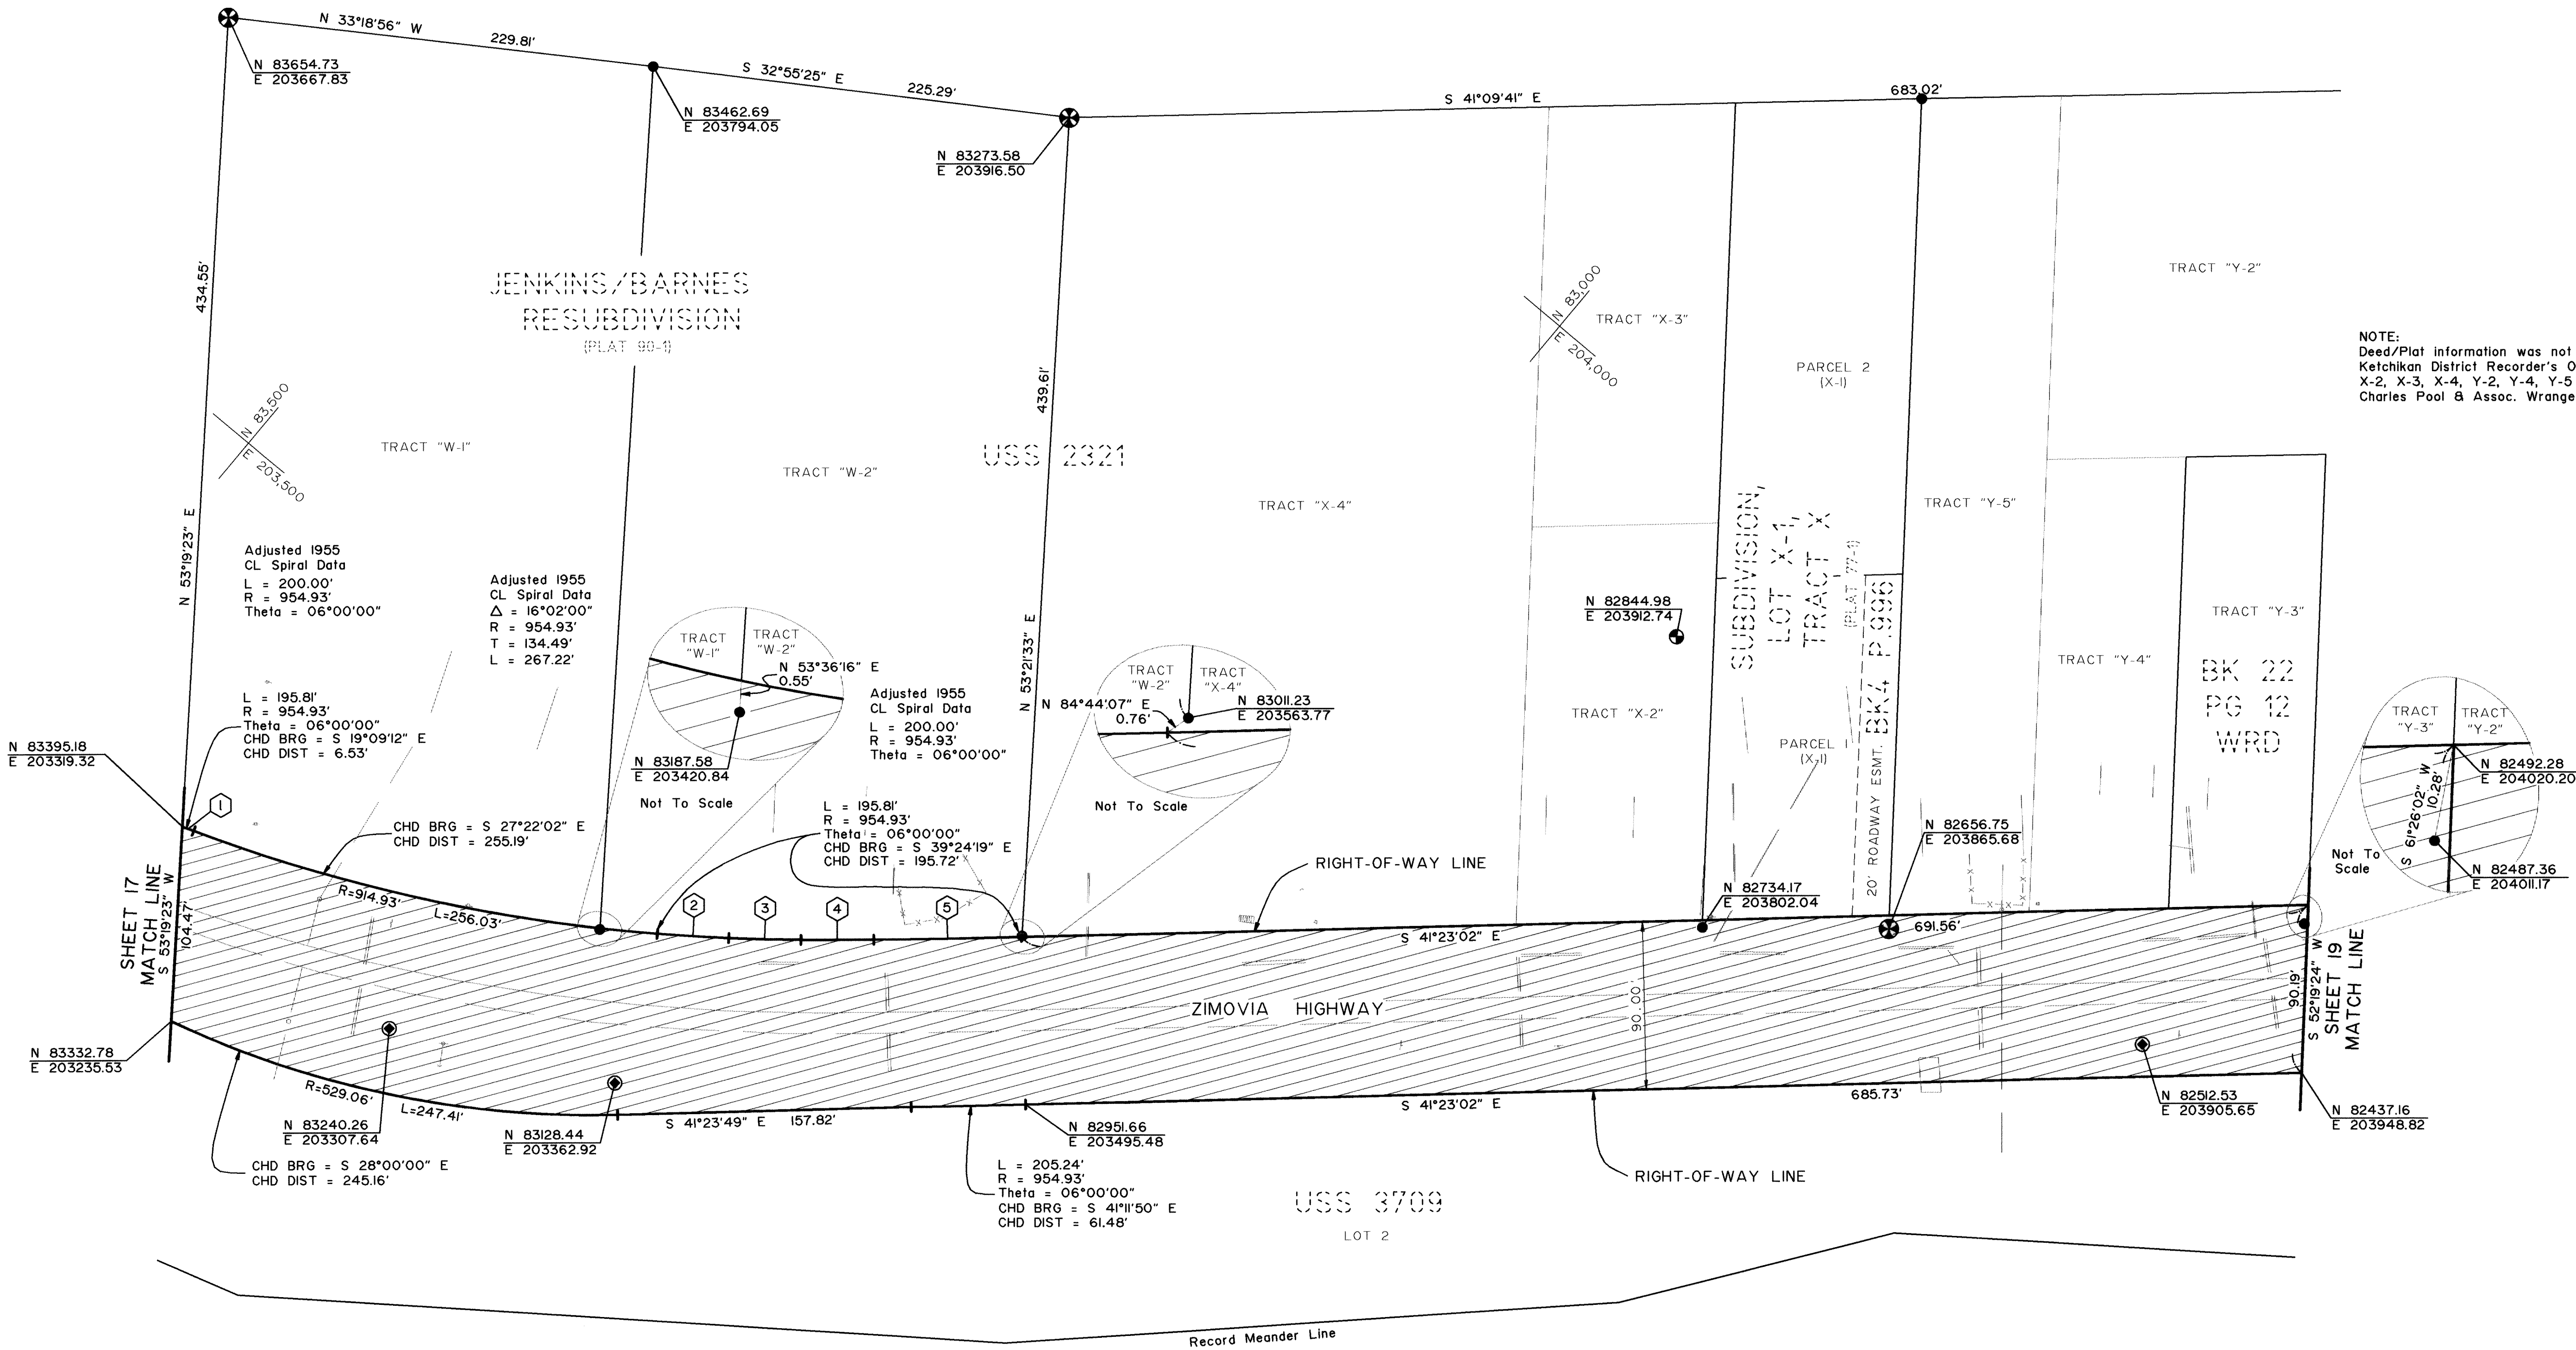

429BIM6DWG

PROJECT DESIGNATION	SHEET NO.	TOTAL SHEETS

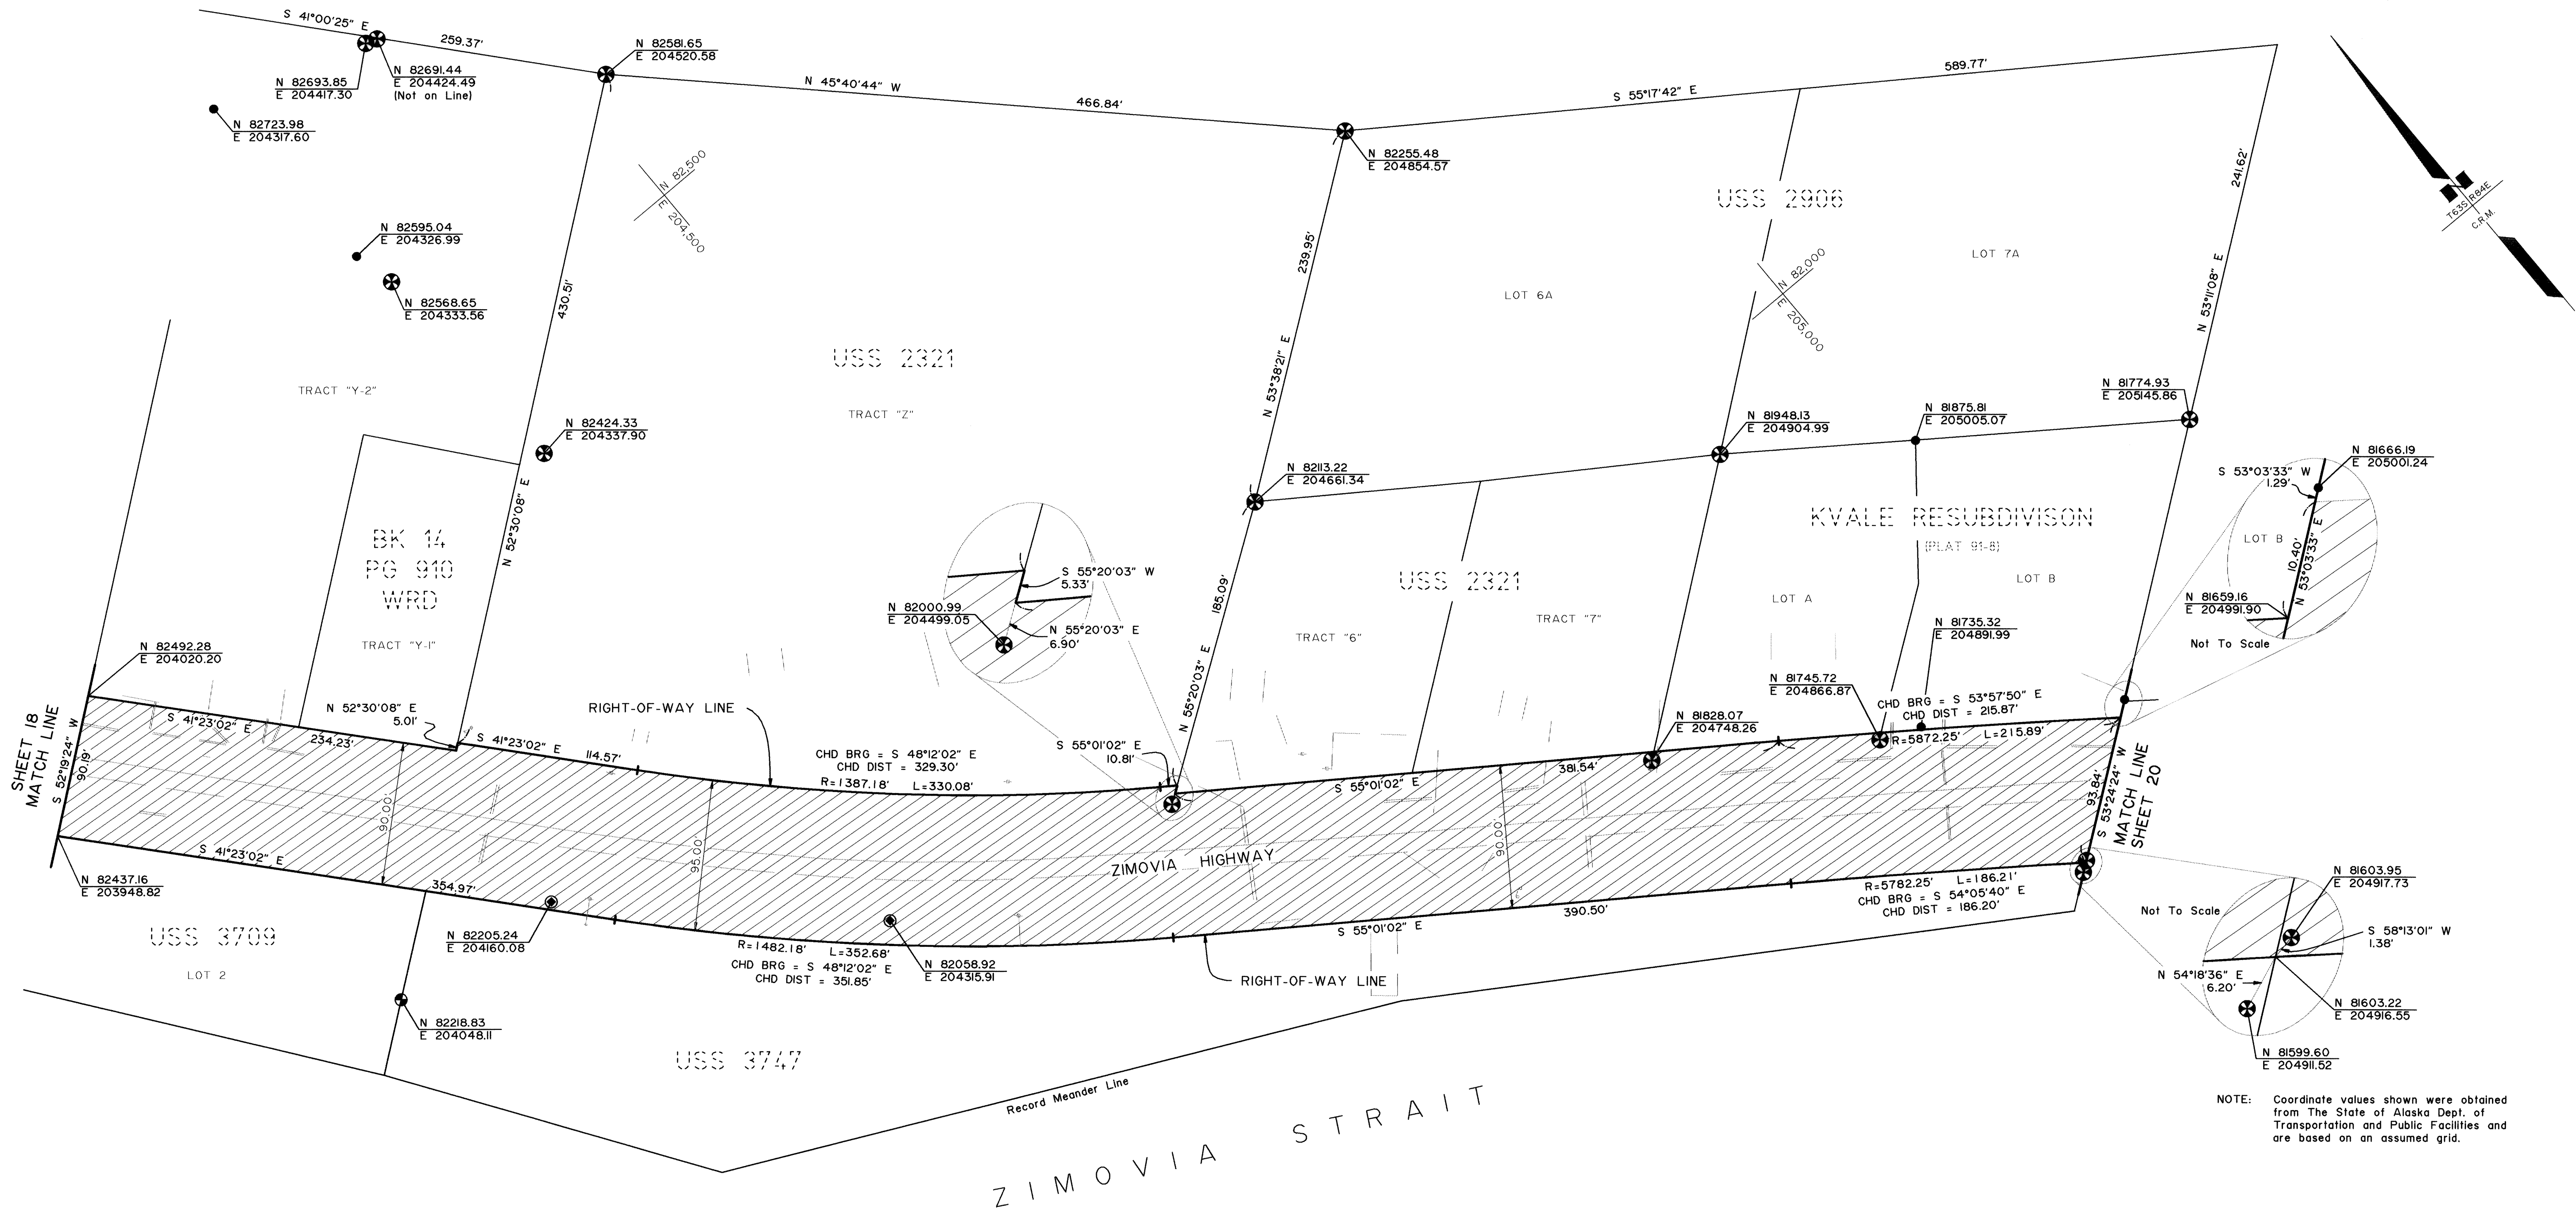

NOTE: Coordinate values shown were obtained from The State of Alaska Dept. of Transportation and Public Facilities and are based on an assumed grid.


DATE	REVISIONS	BY
STATE OF ALASKA		
DEPARTMENT OF TRANSPORTATION		
PUBLIC FACILITIES		
RIGHT OF WAY MAP		
ALASKA PROJECT NO.		
STP-0943(22)		
70632		
ZIMOVIYA HIGHWAY		
WRG - BERGER ST. TO MILL RECONSTRUCTION		
DRAWN JK/RP	DATE 4/94	SCALE 1" = 50'
CHECKED JK	DATE	SHEET 19 OF 29



I hereby certify that I am properly Registered and Licensed to practice Land Surveying in the State of Alaska and this map was made by me or under my supervision. I declare that this map is based upon the Monuments recovered during State of Alaska Locations Survey 70632 dated 1/93 - 5/93 and that all dimensions and other details are accurate.

Monte R. Gonitzke PLS - 5082 5-13-94 Date

PROJECT DESIGNATION	SHEET NO.	TOTAL SHEETS

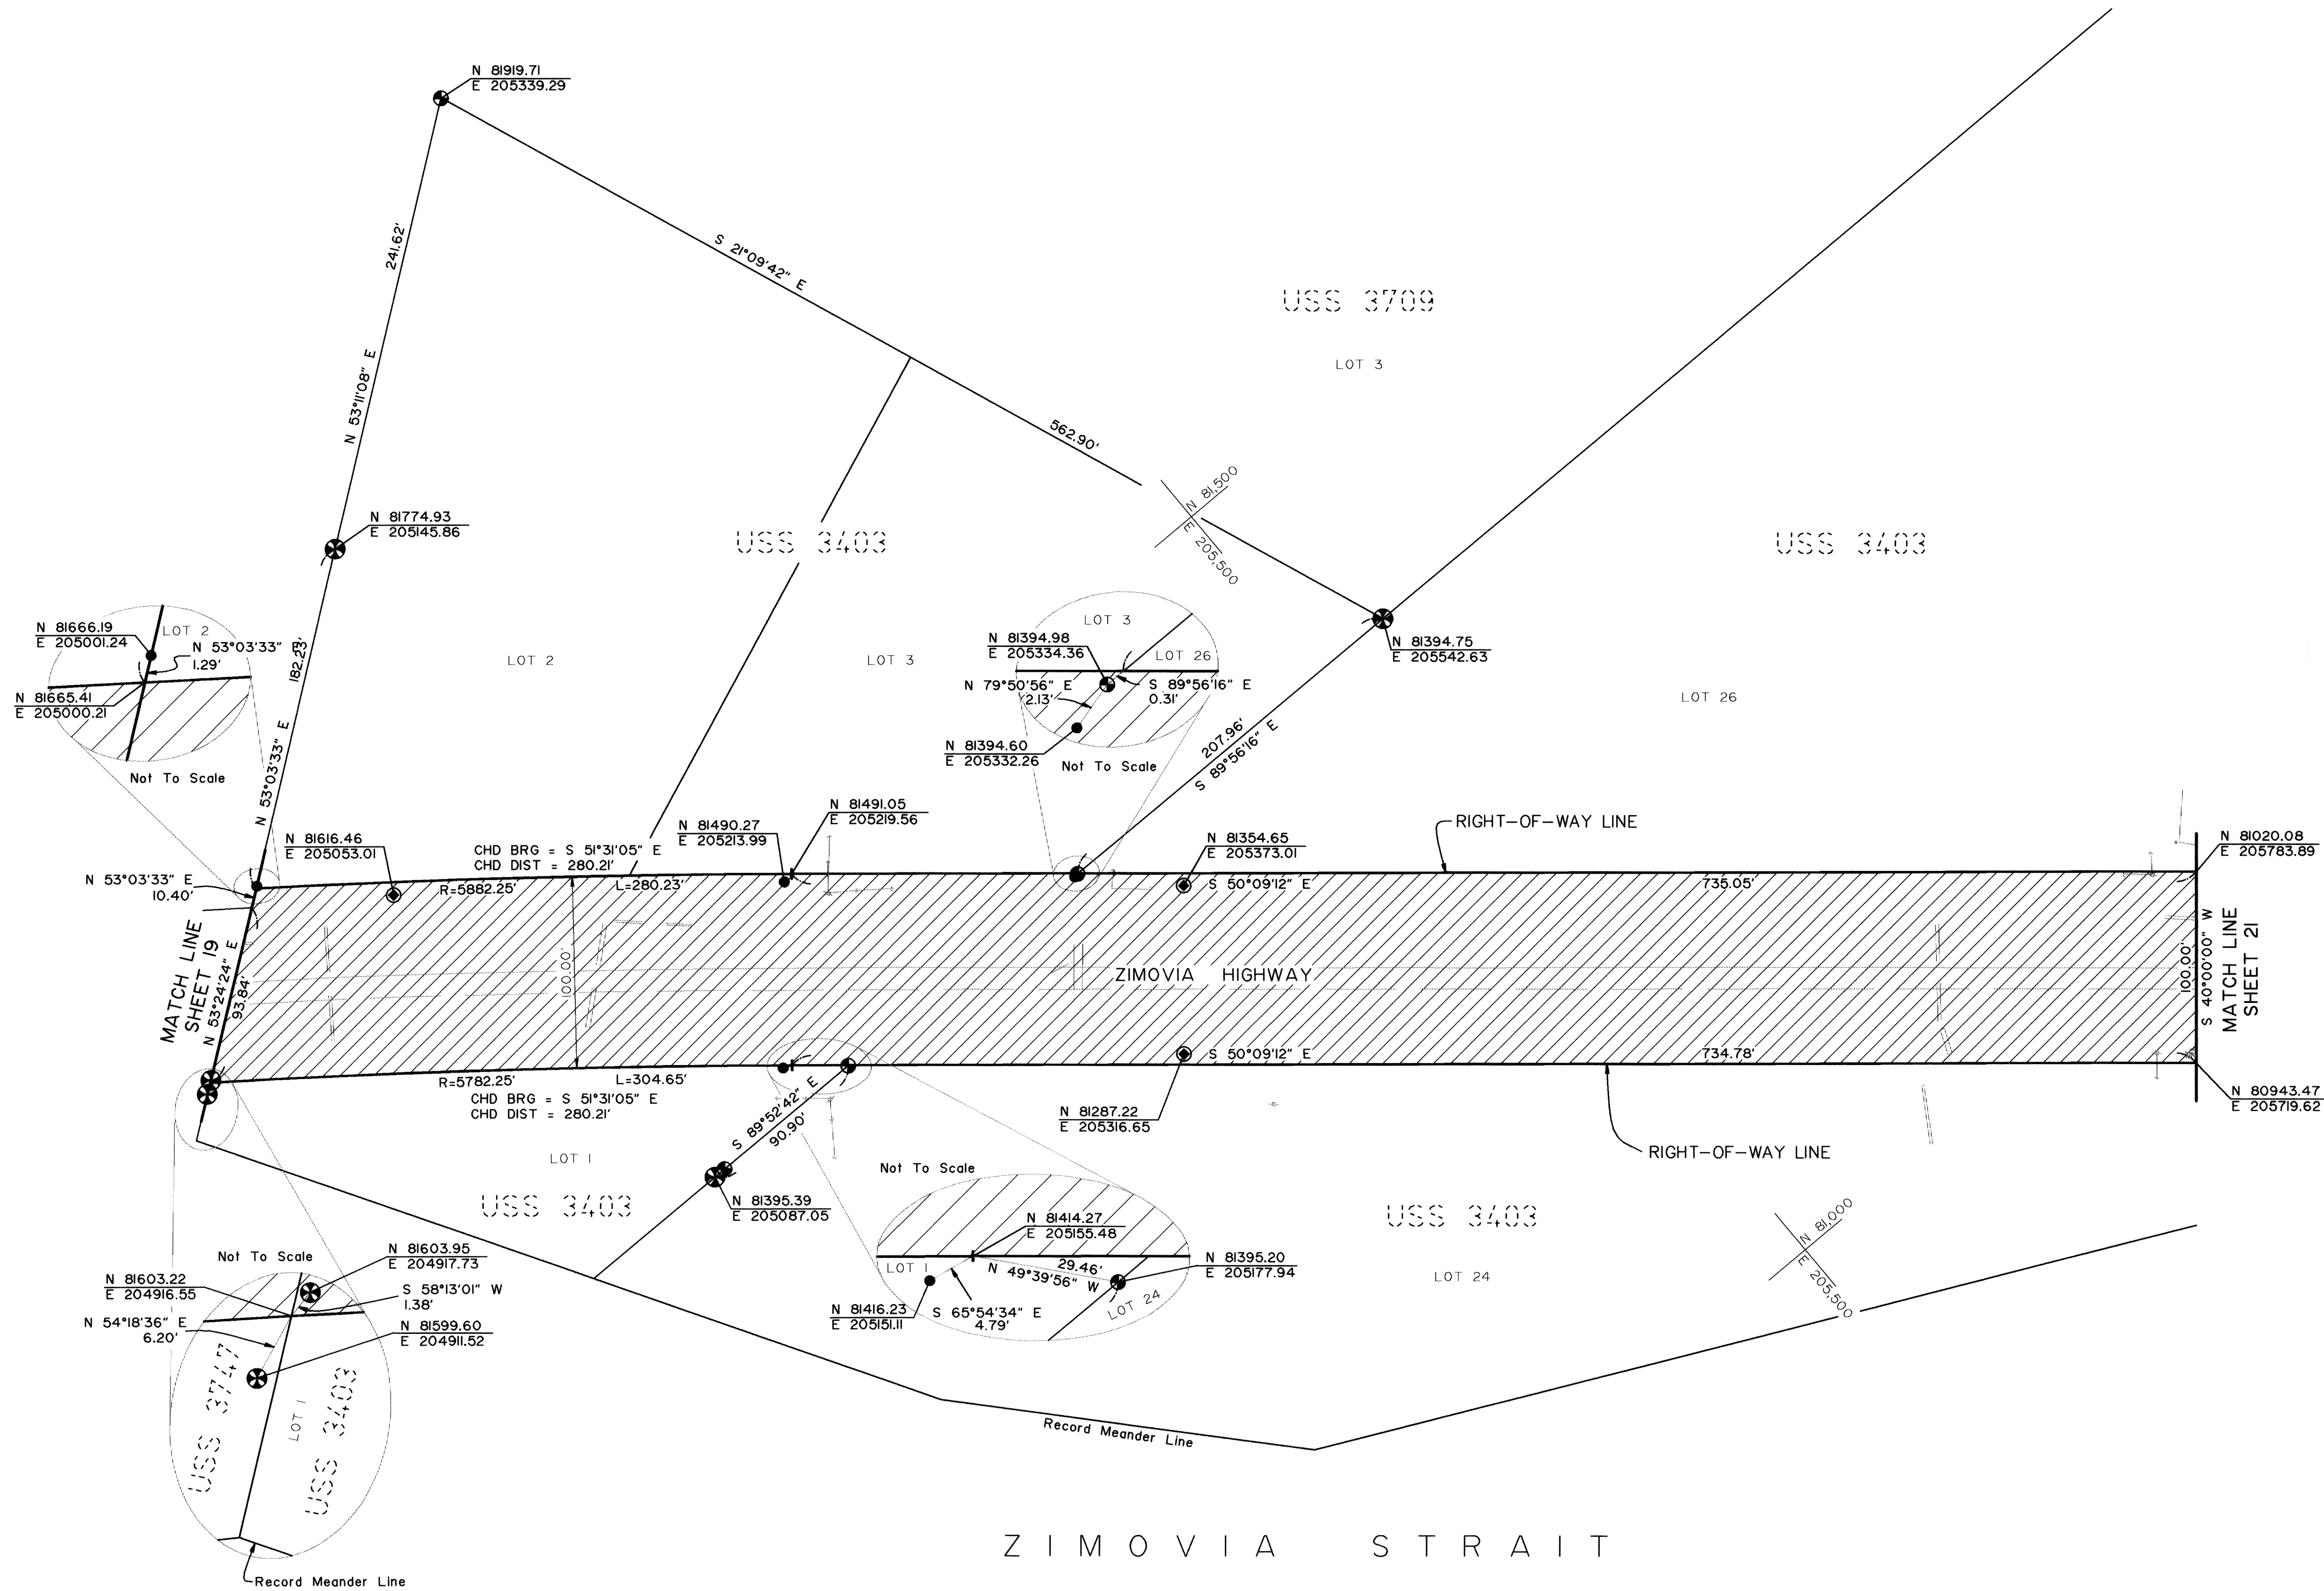

NOTE: Coordinate values shown were obtained from The State of Alaska Dept. of Transportation and Public Facilities and are based on an assumed grid.



DATE	REVISIONS	BY
STATE OF ALASKA		
DEPARTMENT OF TRANSPORTATION		
PUBLIC FACILITIES		
RIGHT OF WAY MAP		
ALASKA PROJECT NO.		
STP-0943(22)		
70632		
ZIMOVIA HIGHWAY		
WRG - BERGER ST. TO MILL RECONSTRUCTION		
DRAWN JK/RP	DATE 4/94	SCALE 1" = 50'
CHECKED JK	DATE	SHEET 20 OF 29



I hereby certify that I am properly Registered and Licensed to practice Land Surveying in the State of Alaska and this map was made by me or under my supervision. I declare that this map is based upon the Monuments recovered during State of Alaska Locations Survey 70632 dated 1/93 - 5/93 and that all dimensions and other details are accurate.


Monte R. Gonitzke PLS - 5082 Date 5-13-94

PROJECT DESIGNATION	SHEET NO.	TOTAL SHEETS

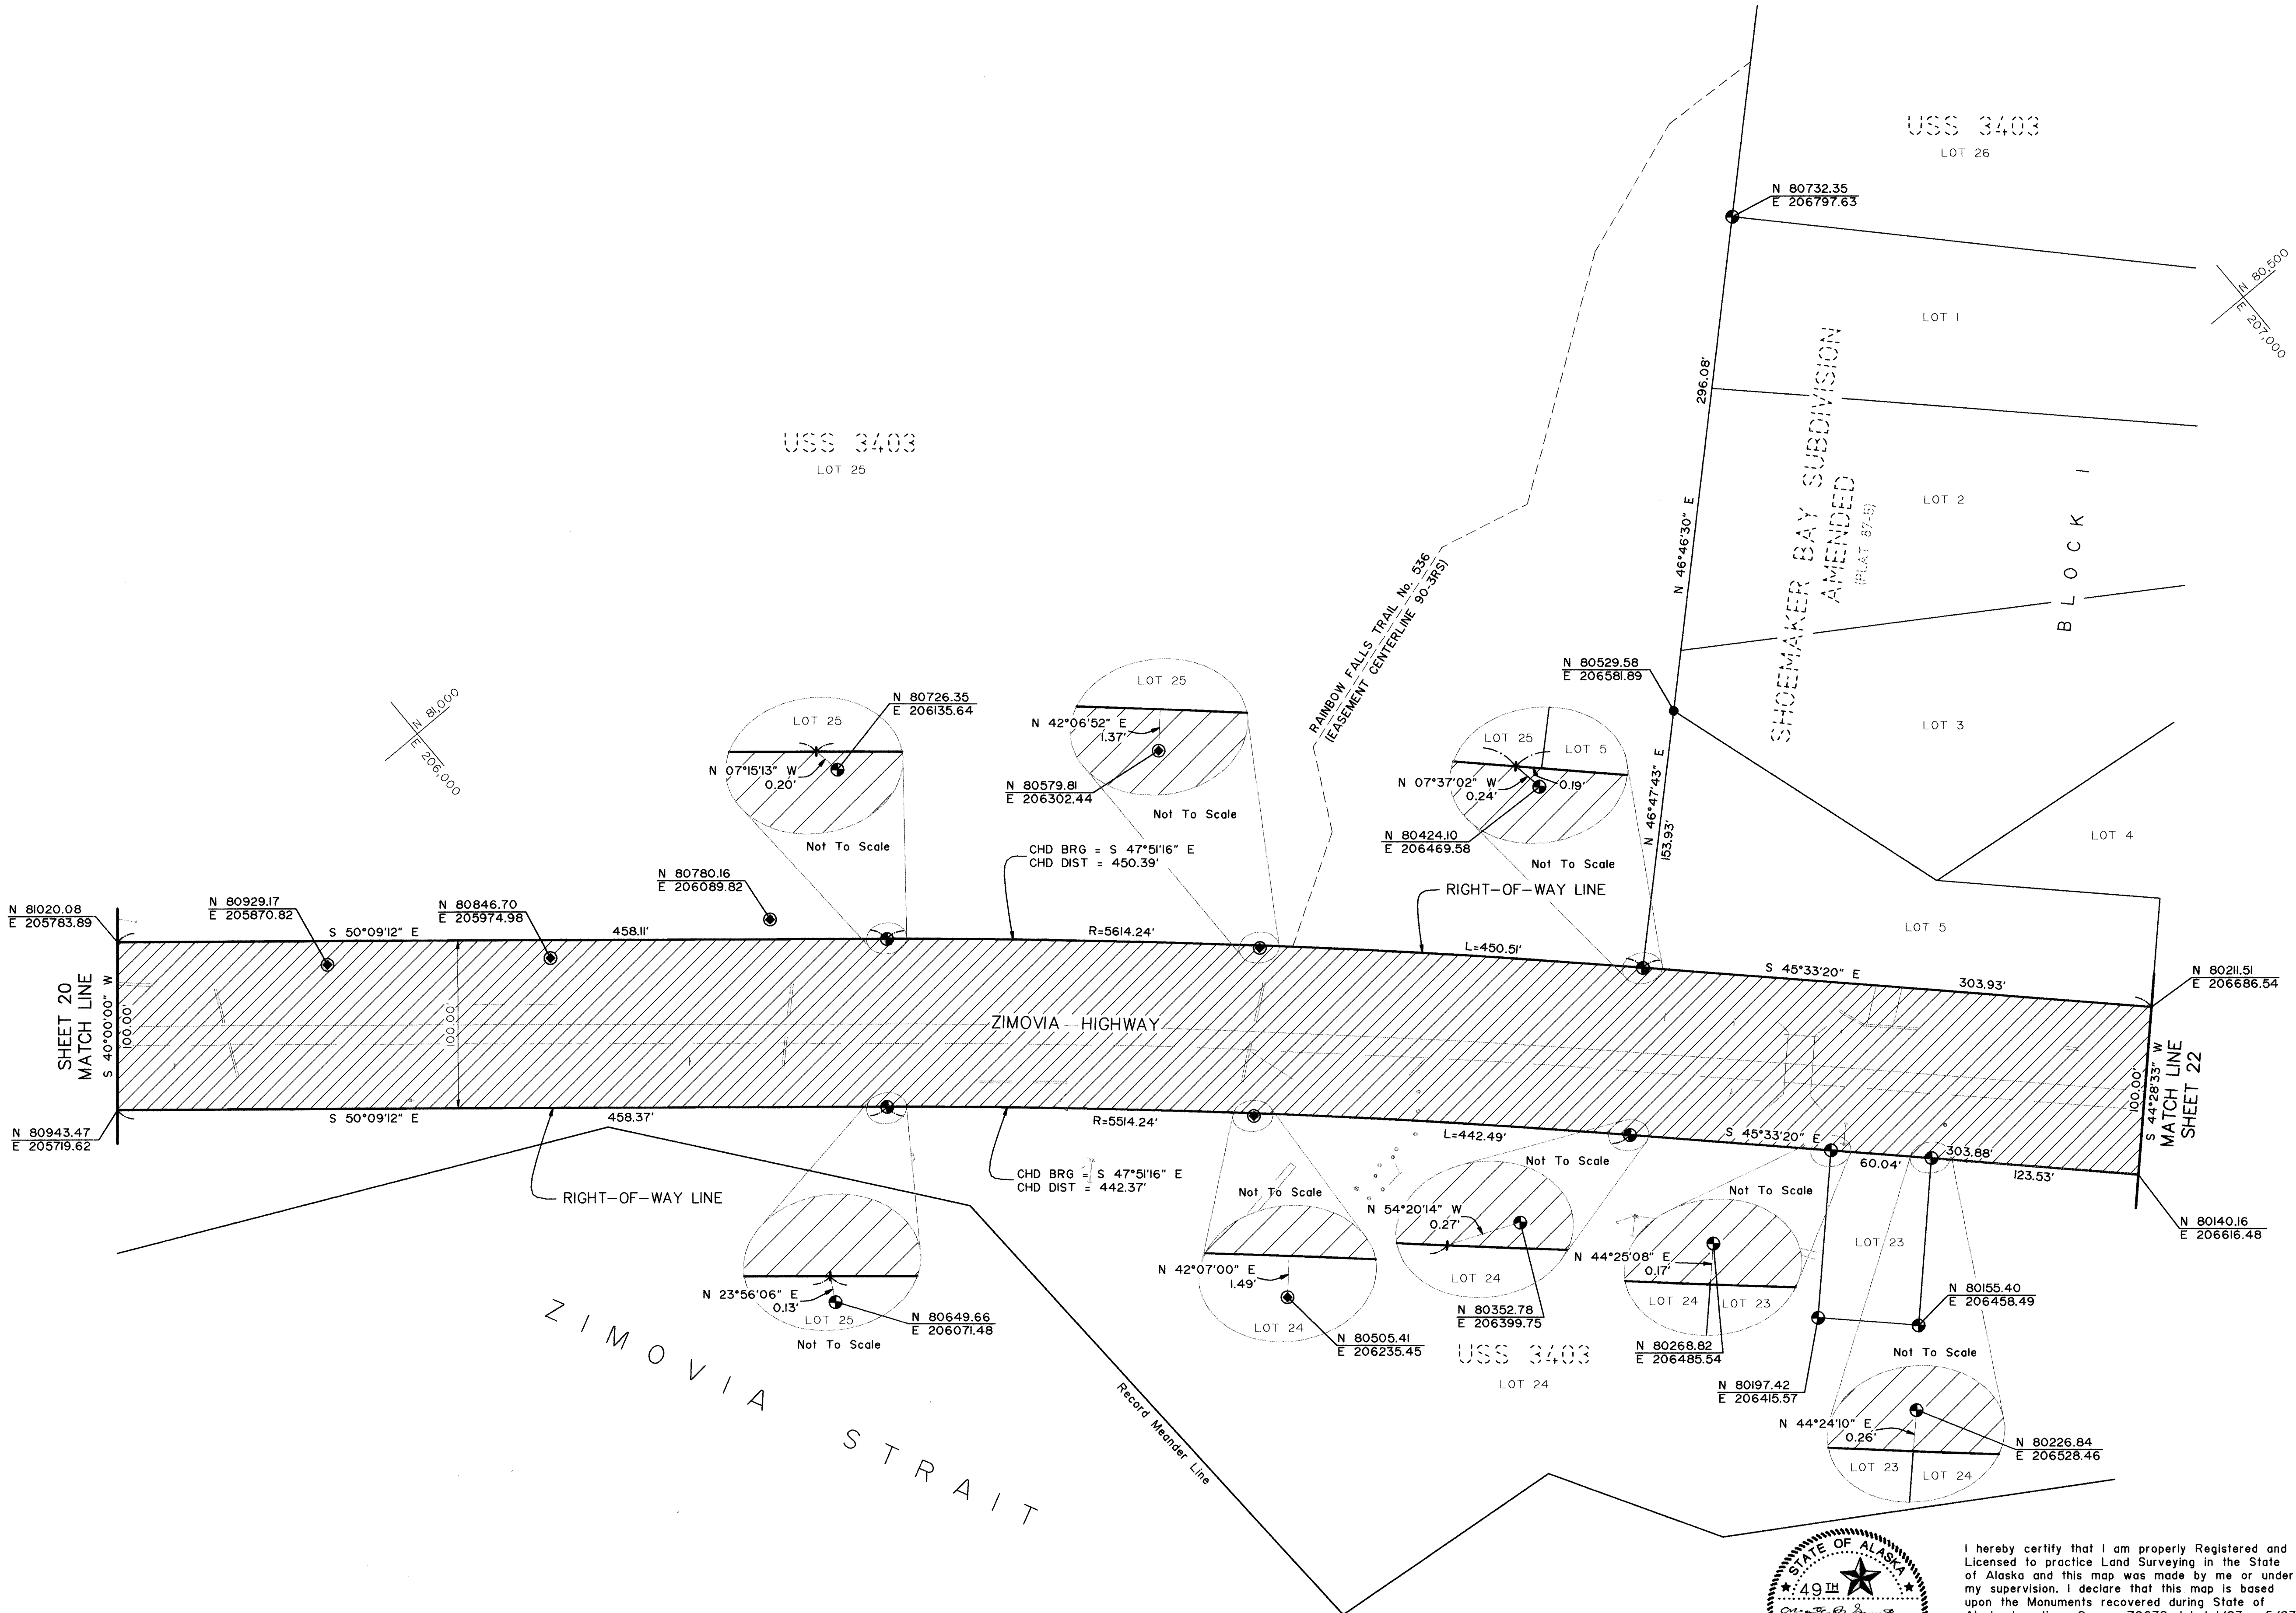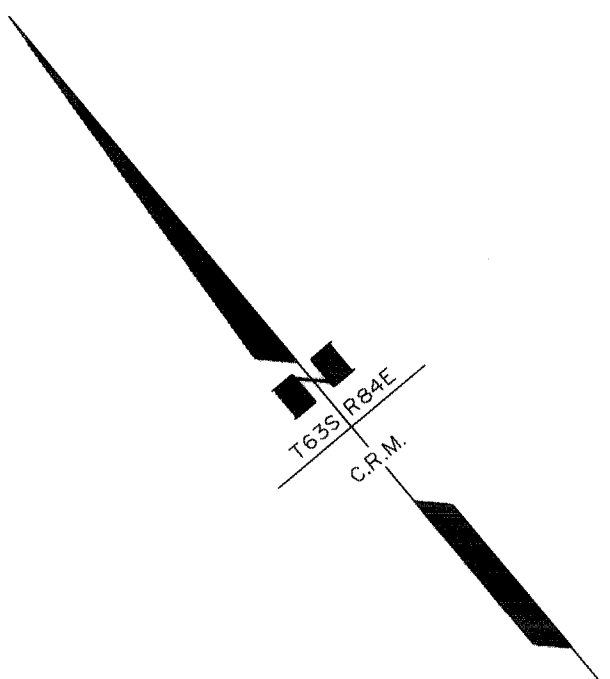

NOTE: Coordinate values shown were obtained from The State of Alaska Dept. of Transportation and Public Facilities and are based on an assumed grid.


DATE	REVISIONS	BY
STATE OF ALASKA DEPARTMENT OF TRANSPORTATION PUBLIC FACILITIES RIGHT OF WAY MAP ALASKA PROJECT NO. STP-0943(22) 70632 ZIMOVIA HIGHWAY WRG - BERGER ST. TO MILL RECONSTRUCTION		
DRAWN JK/RP	DATE 4/94	SCALE 1" = 50'
CHECKED JK	DATE	SHEET 21 OF 29

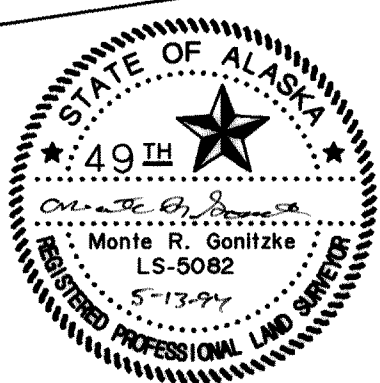


I hereby certify that I am properly Registered and Licensed to practice Land Surveying in the State of Alaska and this map was made by me or under my supervision. I declare that this map is based upon the Monuments recovered during State of Alaska Locations Survey 70632 dated 1/93 - 5/93 and that all dimensions and other details are accurate.

Monte R. Gonitzke PLS - 5082 Date 5-13-94


PROJECT DESIGNATION	SHEET NO.	TOTAL SHEETS

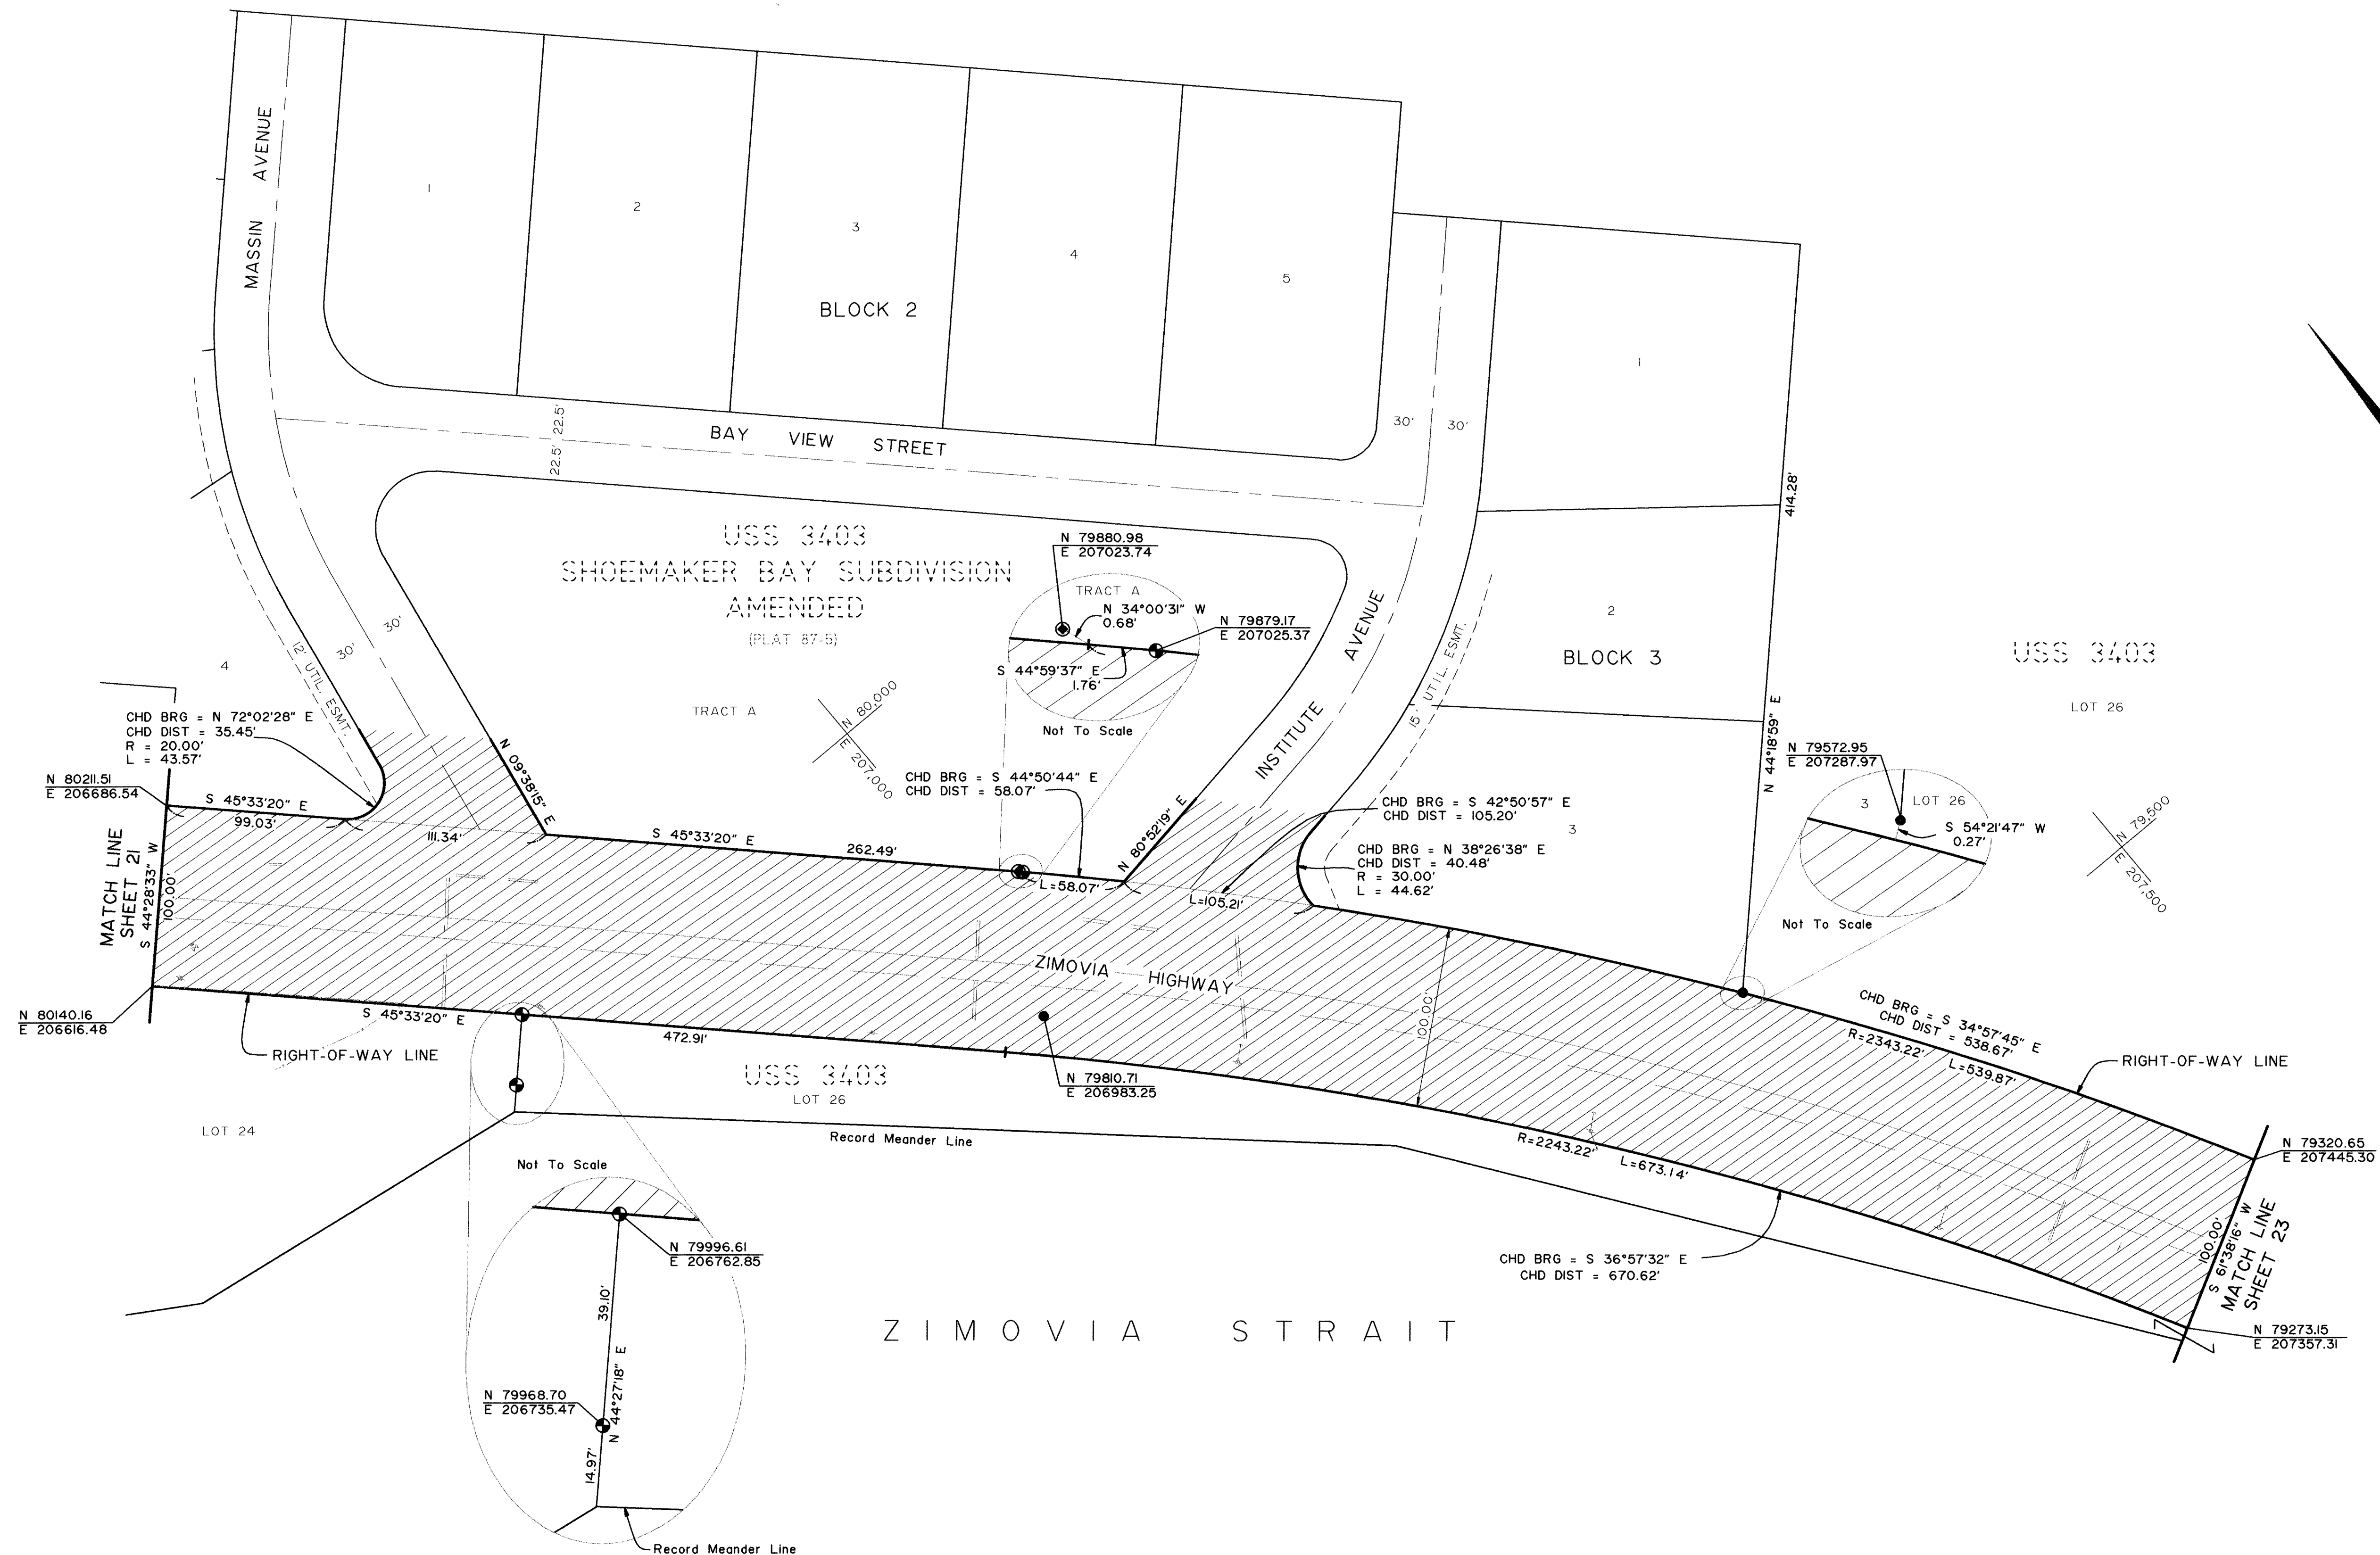


PROJECT DESIGNATION	SHEET NO.	TOTAL SHEETS

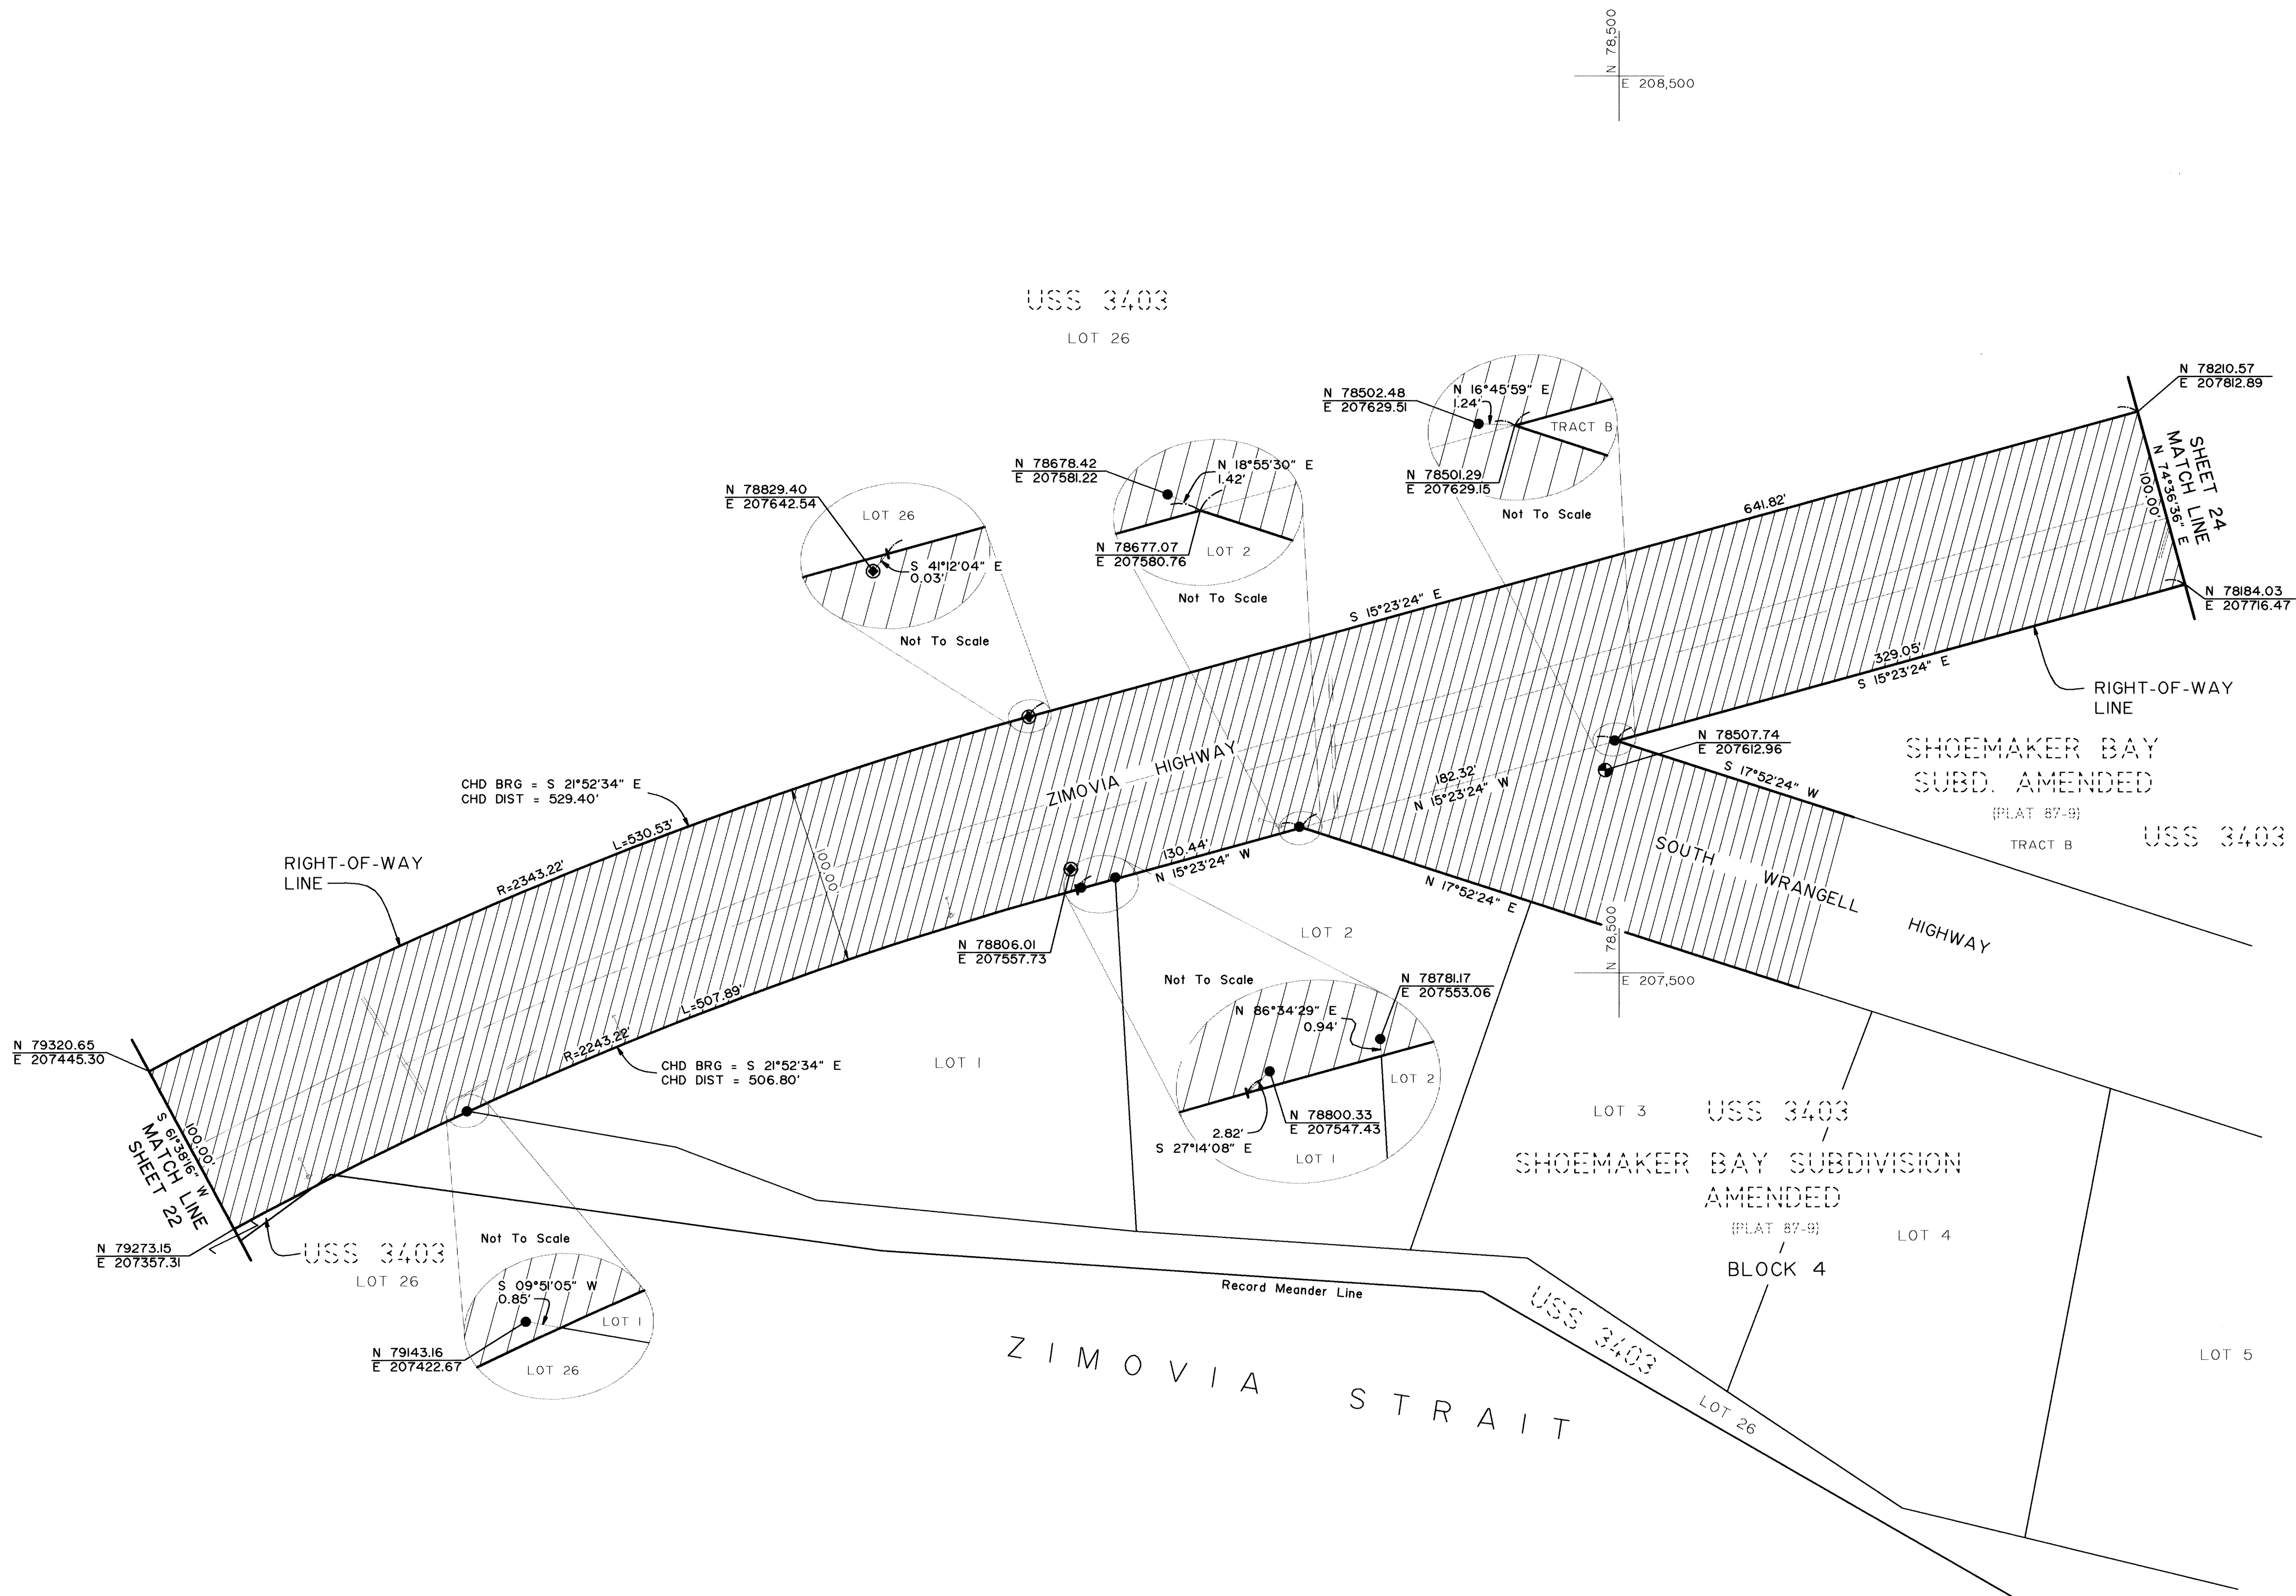


PROJECT DESIGNATION	SHEET NO.	TOTAL SHEETS

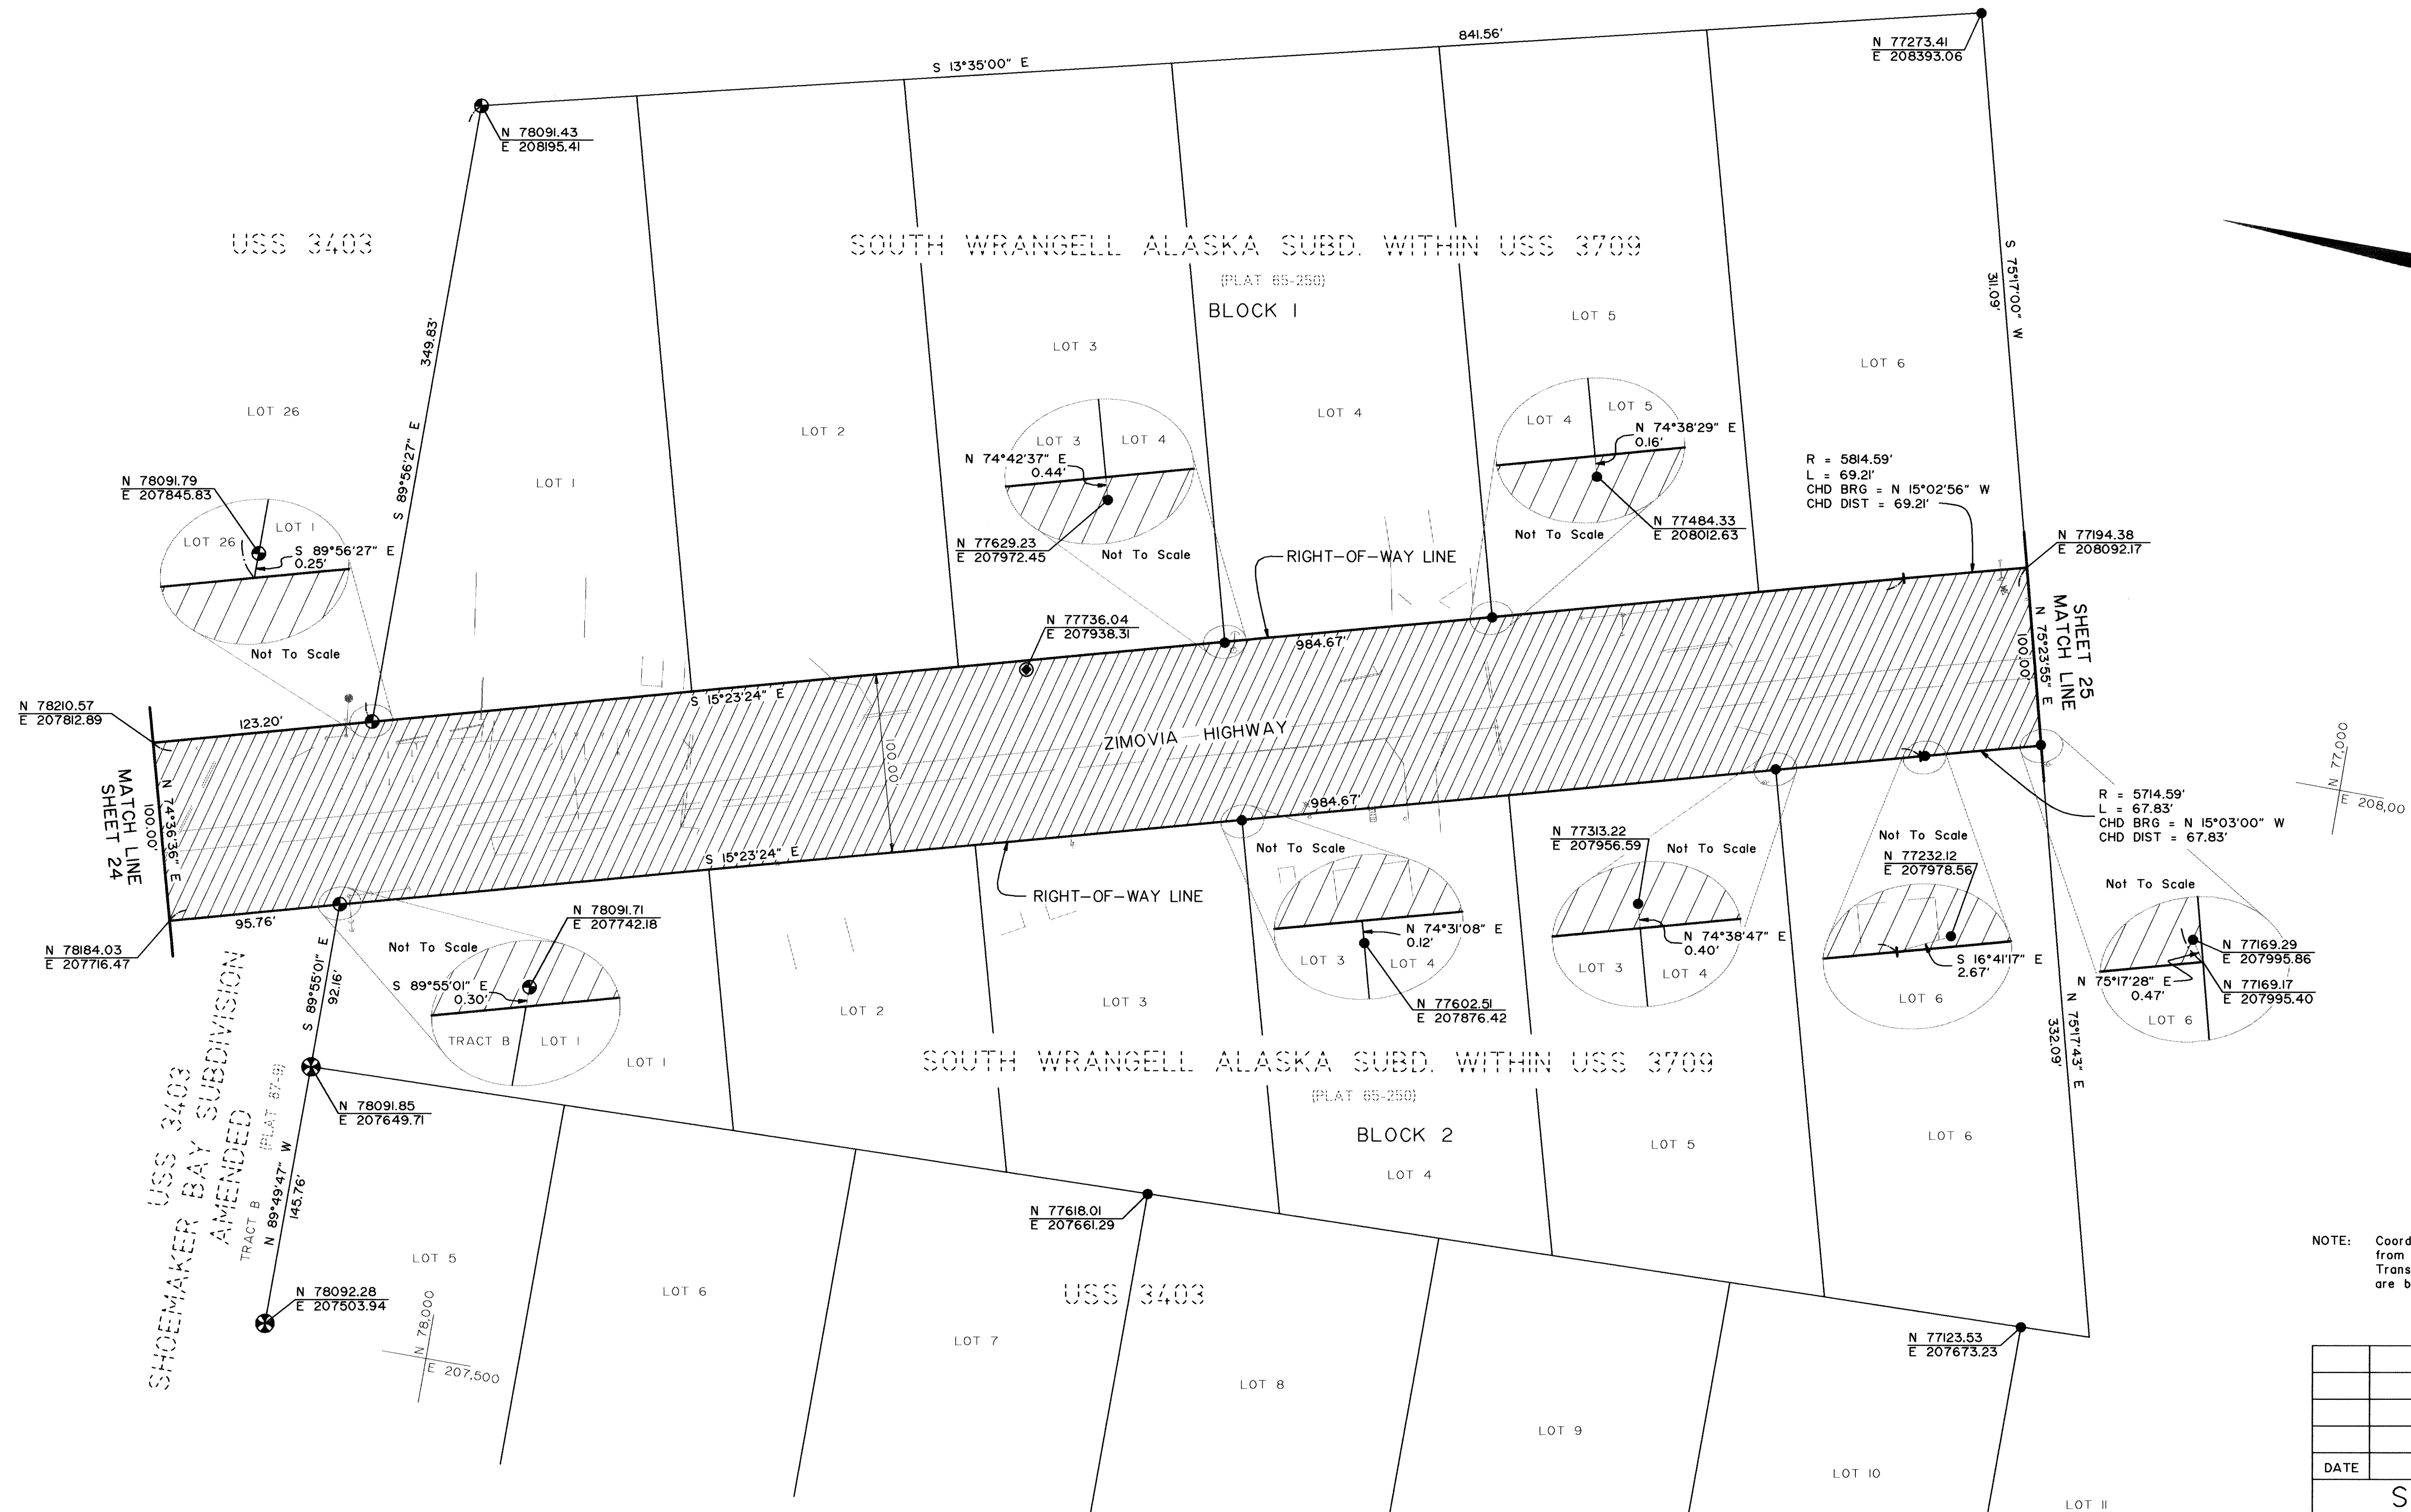

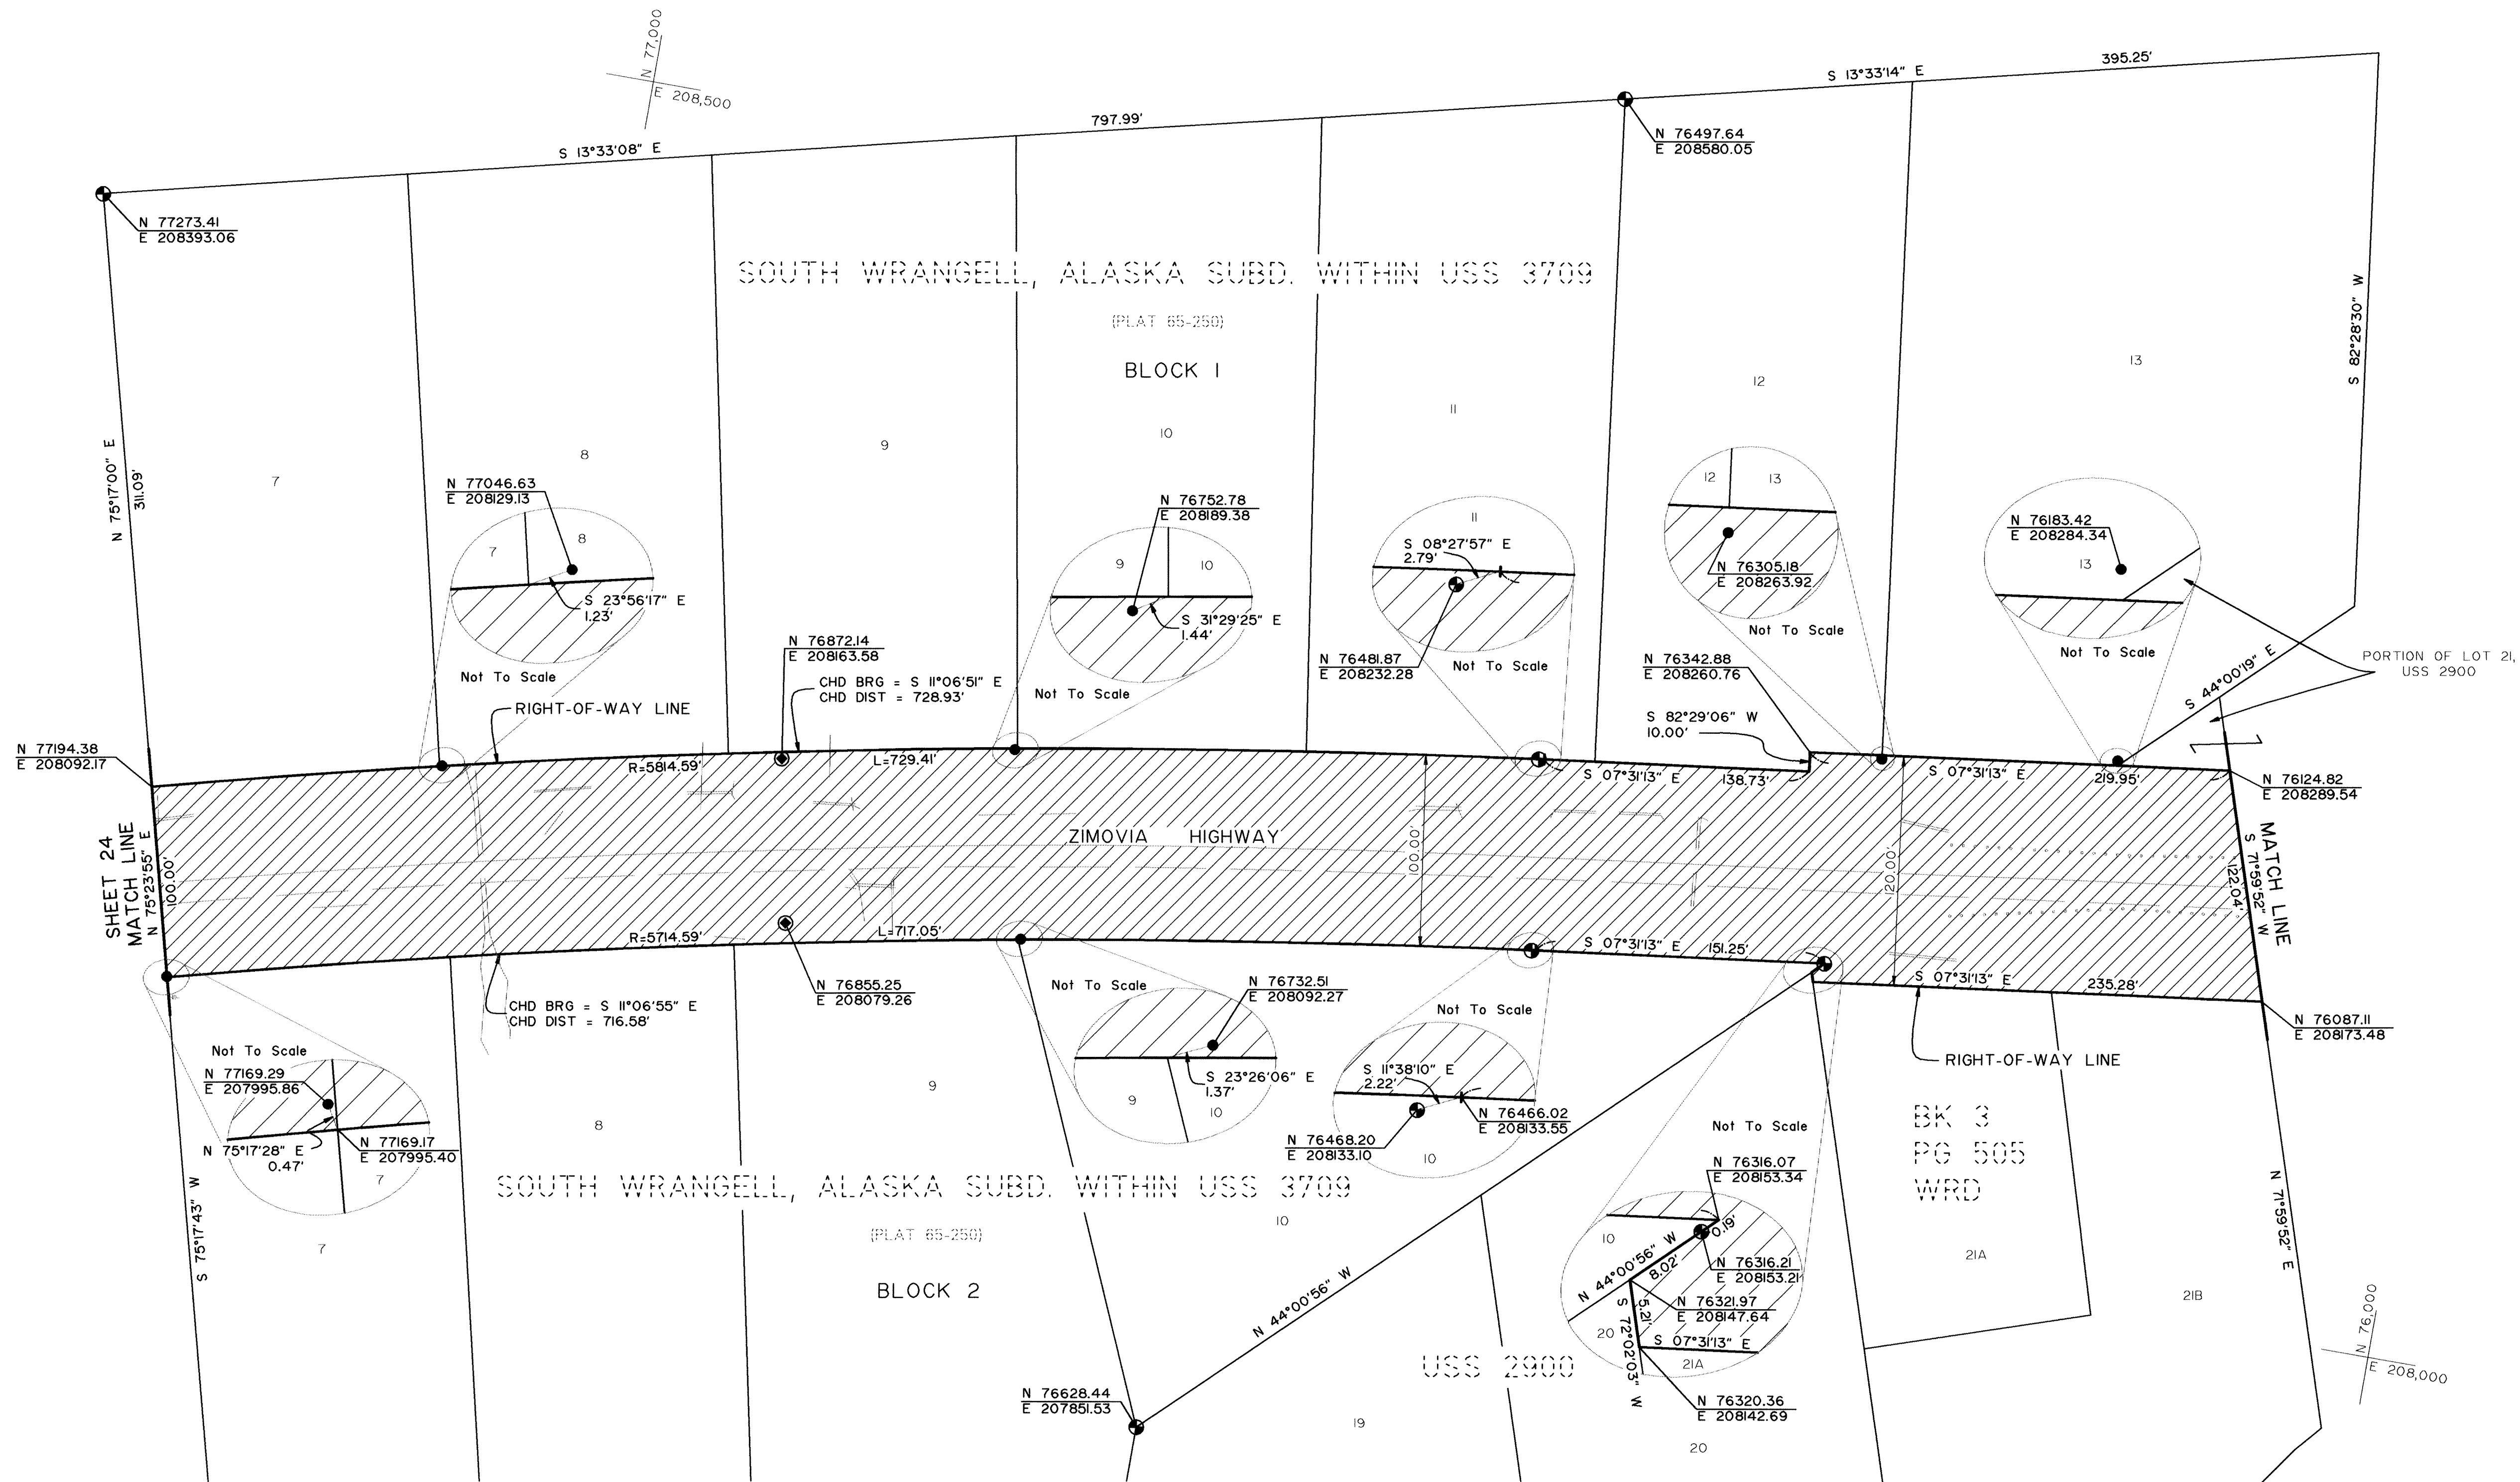



NOTE: Coordinate values shown were obtained from The State of Alaska Dept. of Transportation and Public Facilities and are based on an assumed grid.

DATE	REVISIONS	BY
STATE OF ALASKA		
DEPARTMENT OF TRANSPORTATION		
PUBLIC FACILITIES		
RIGHT OF WAY MAP		
ALASKA PROJECT NO.		
STP-0943(22)		
70632		
ZIMOVIYA HIGHWAY		
WRG - BERGER ST. TO MILL RECONSTRUCTION		
DRAWN JK/RP	DATE 4/94	SCALE 1" = 50'
CHECKED JK	DATE	SHEET 25 OF 29

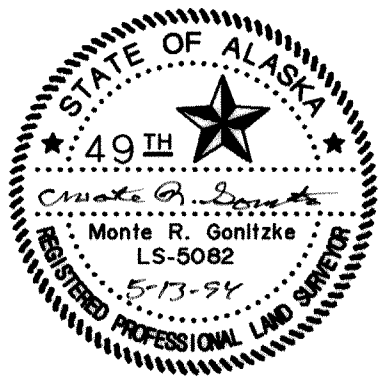

I hereby certify that I am properly Registered and Licensed to practice Land Surveying in the State of Alaska and this map was made by me or under my supervision. I declare that this map is based upon the Monuments recovered during State of Alaska Locations Survey 70632 dated 1/93 - 5/93 and that all dimensions and other details are accurate.

Monte R. Gonitzke PLS - 5082 Date 5-13-94

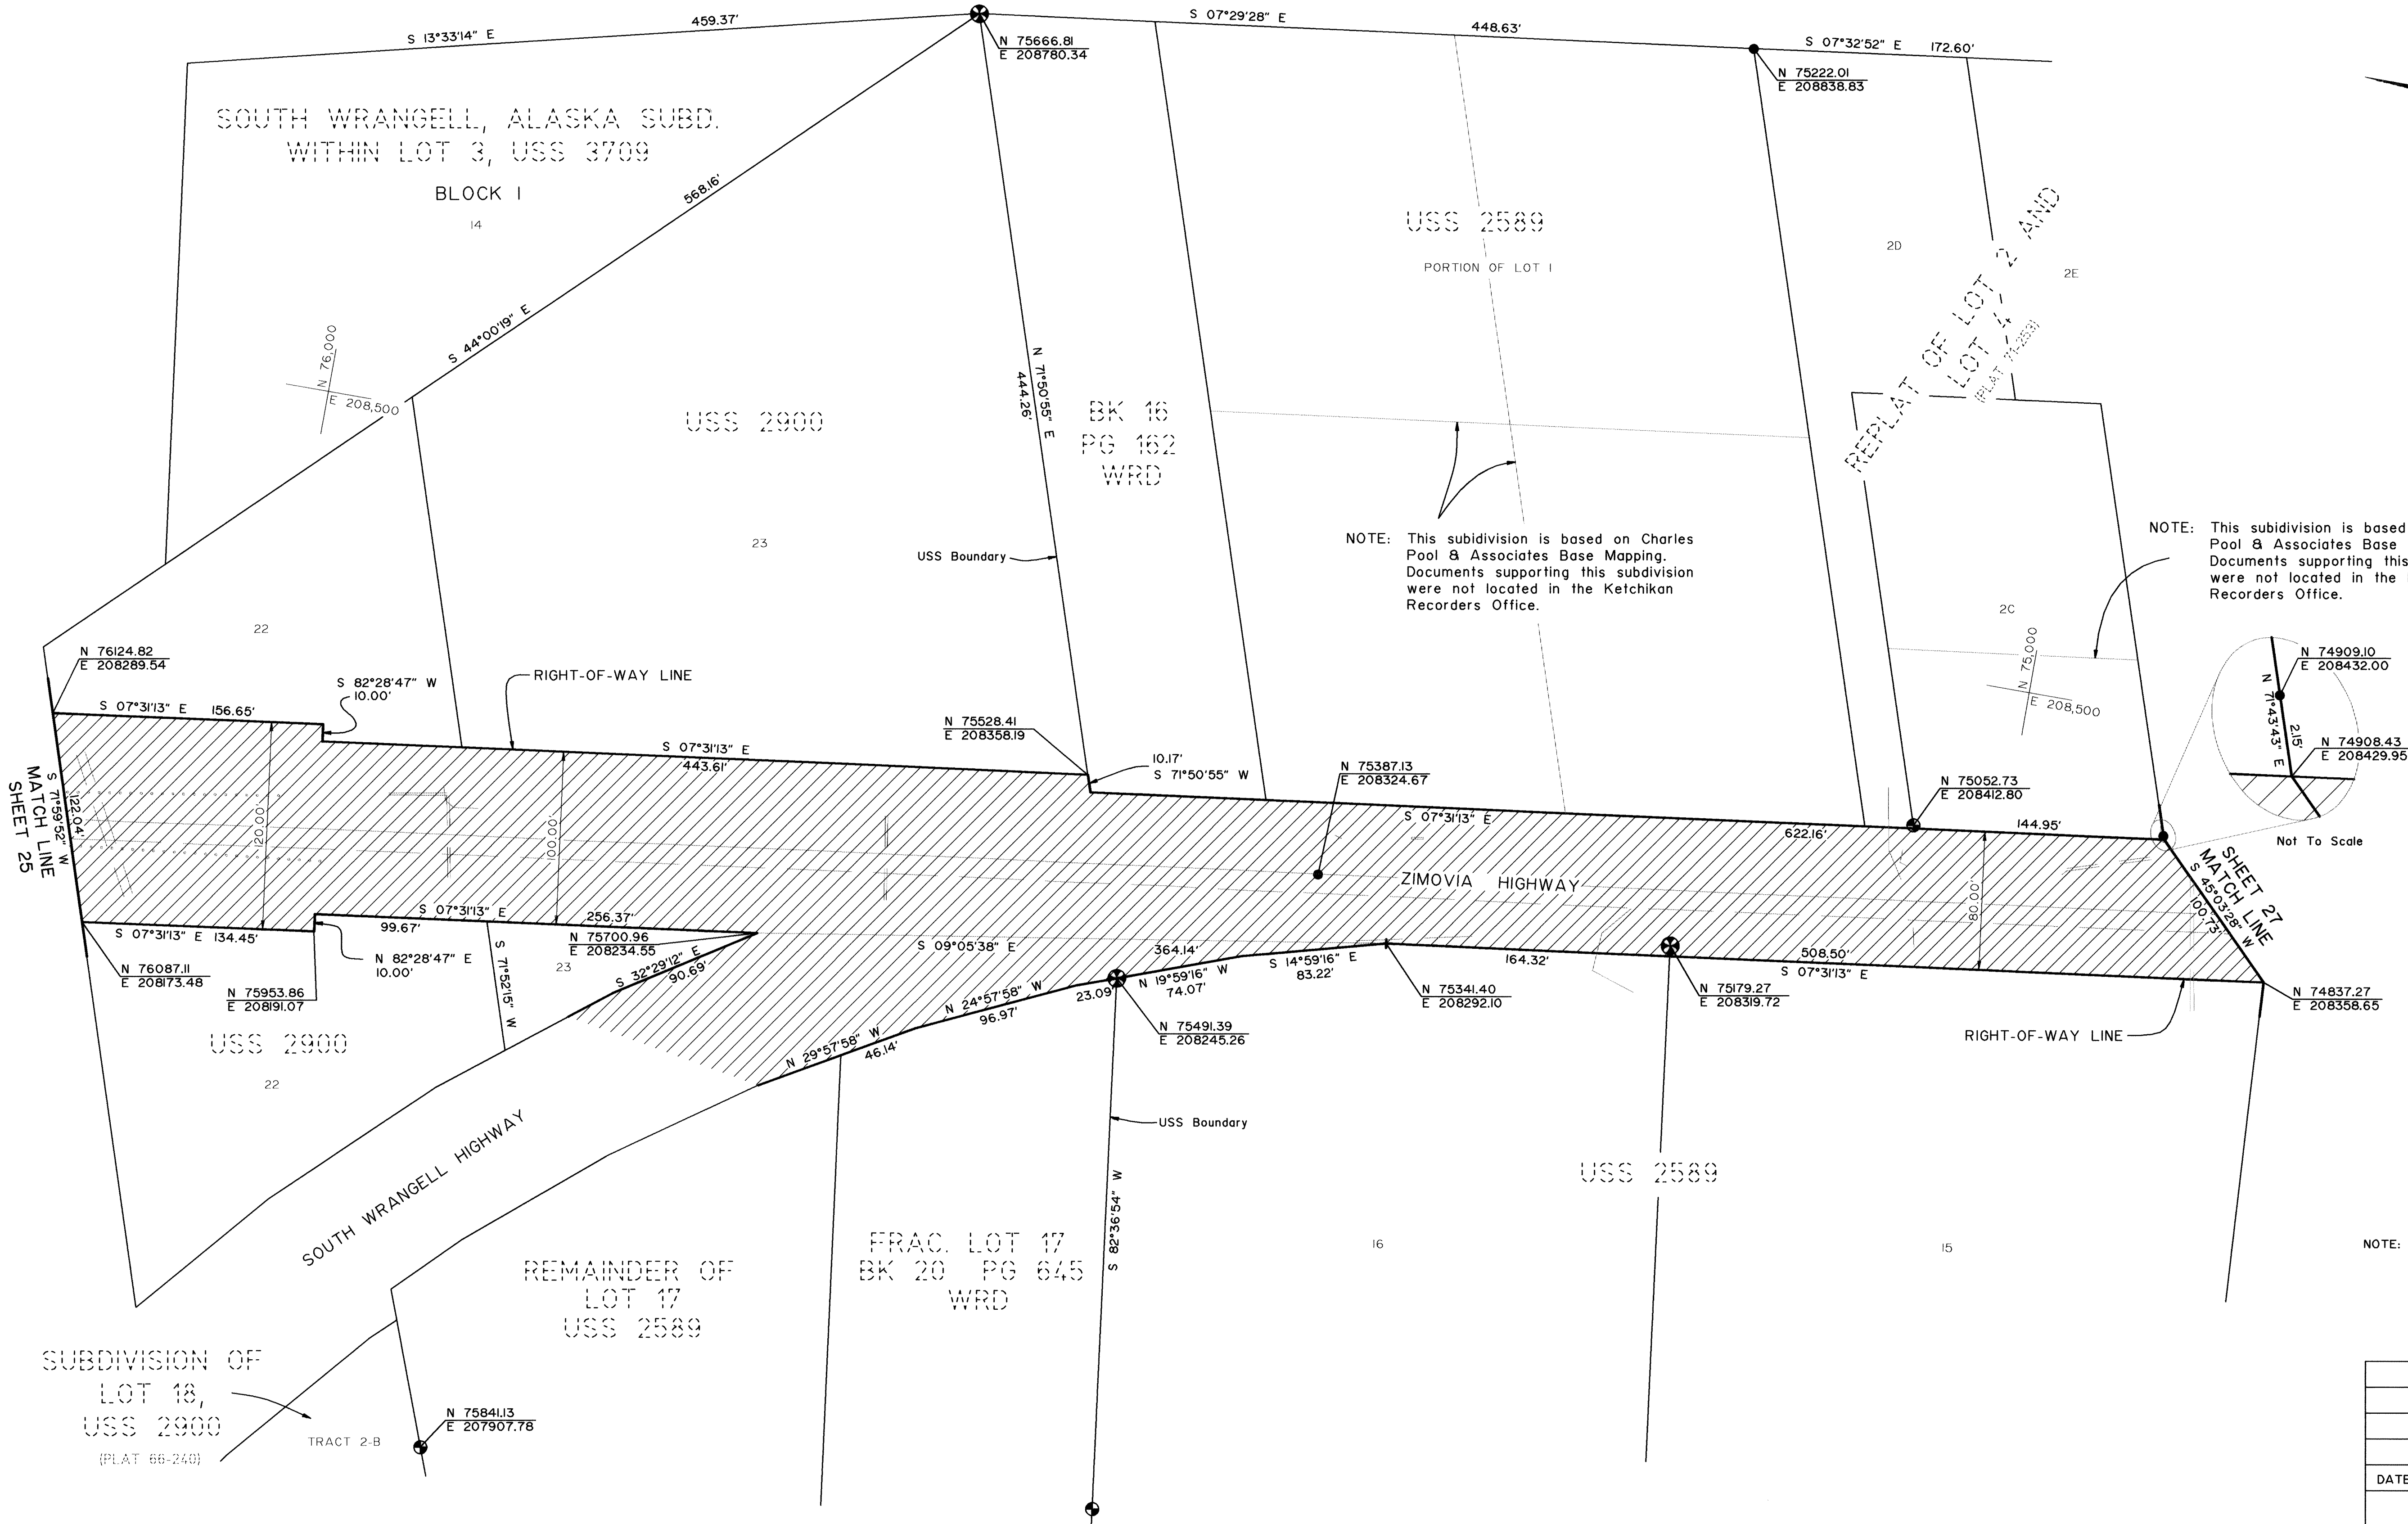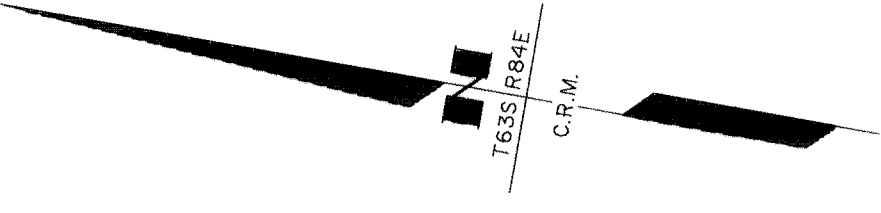

NOTE: This subdivision is based on Charles Pool & Associates Base Mapping. Documents supporting this subdivision were not located in the Ketchikan Records Office.

NOTE: This subdivision is based on Charles Pool & Associates Base Mapping. Documents supporting this subdivision were not located in the Ketchikan Records Office.

NOTE: Coordinate values shown were obtained from The State of Alaska Dept. of Transportation and Public Facilities and are based on an assumed grid.





I hereby certify that I am properly Registered and Licensed to practice Land Surveying in the State of Alaska and this map was made by me or under my supervision. I declare that this map is based upon the Monuments recovered during State of Alaska Locations Survey 70632 dated 1/93 - 5/93 and that all dimensions and other details are accurate.

Monte R. Gonitzke
PLS - 5082
Date 5-13-94

DATE	REVISIONS	BY
STATE OF ALASKA		
DEPARTMENT OF TRANSPORTATION		
PUBLIC FACILITIES		
RIGHT OF WAY MAP		
ALASKA PROJECT NO.		
STP-0943(22)		
70632		
ZIMOVIYA HIGHWAY		
WRG - BERGER ST. TO MILL RECONSTRUCTION		
DRAWN JK/RP	DATE 4/94	SCALE 1" = 50'
CHECKED JK	DATE	SHEET 26 OF 29

PROJECT DESIGNATION	SHEET NO.	TOTAL SHEETS

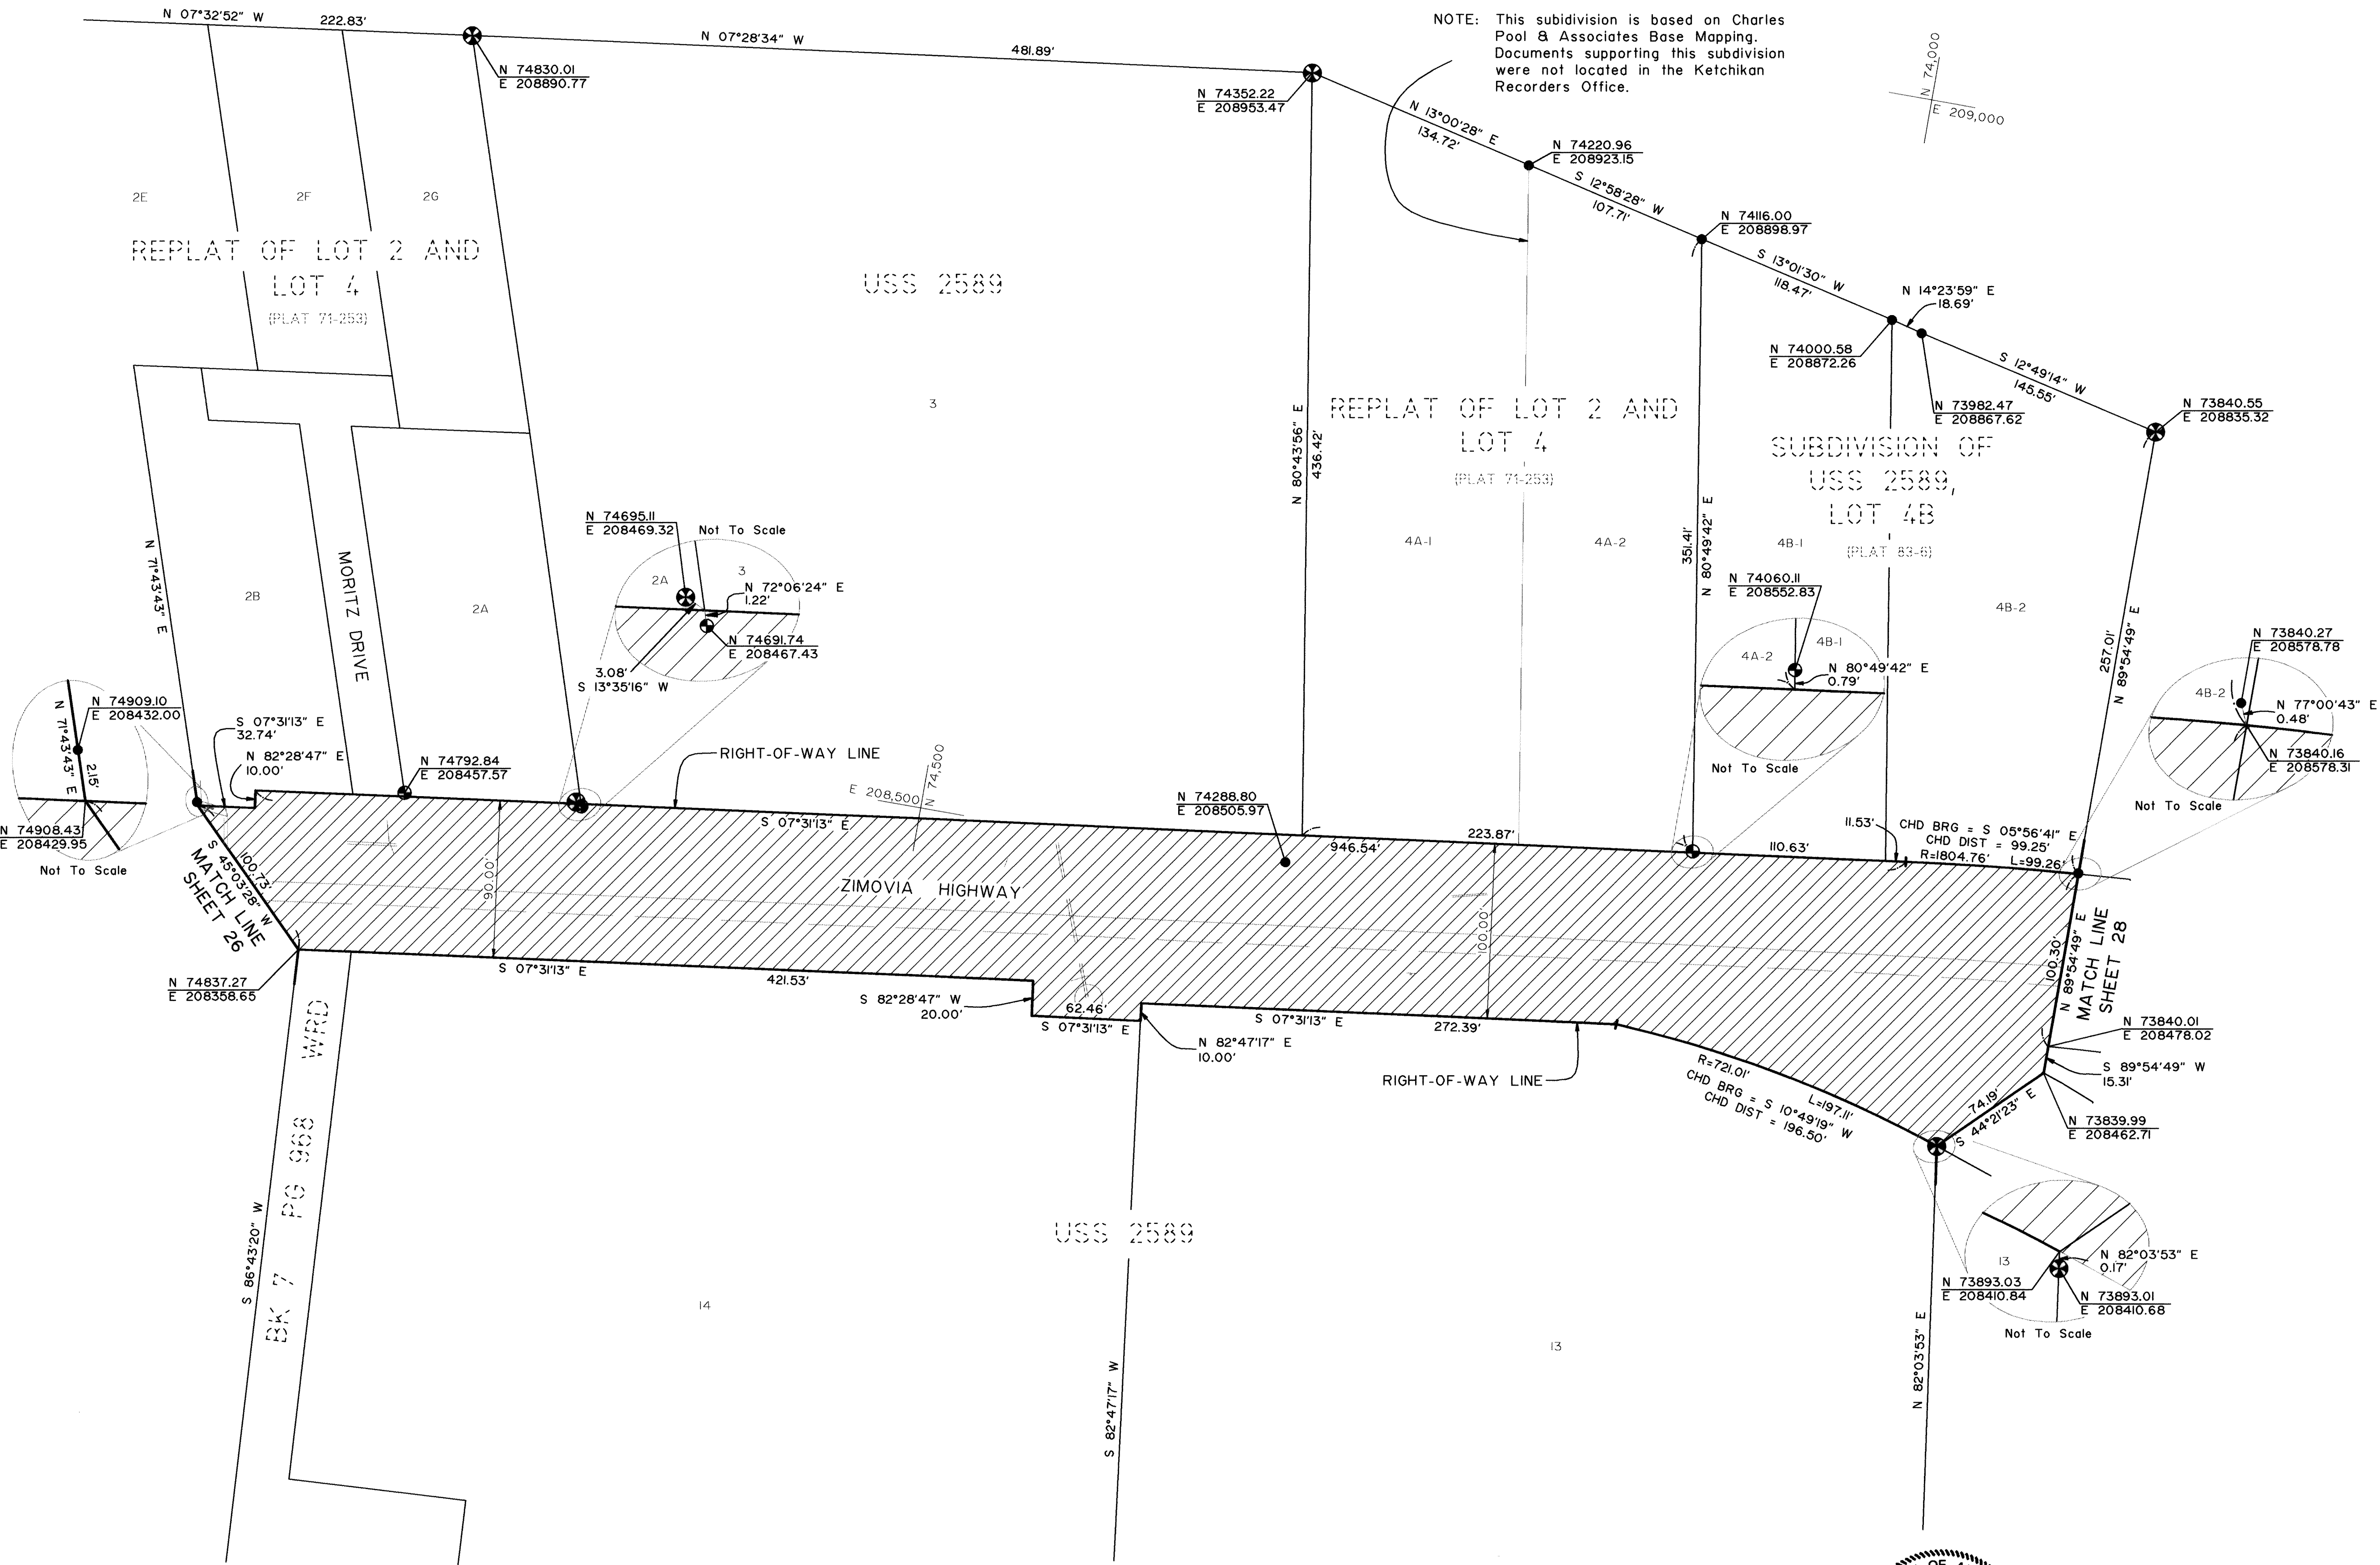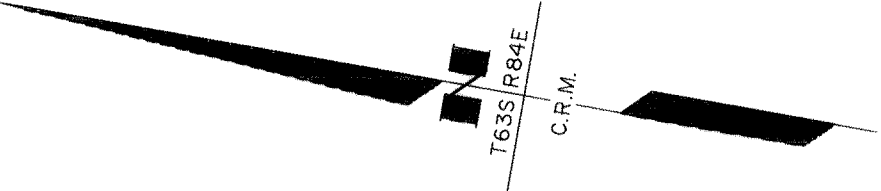

NOTE: Coordinate values shown were obtained from The State of Alaska Dept. of Transportation and Public Facilities and are based on an assumed grid.




I hereby certify that I am properly Registered and Licensed to practice Land Surveying in the State of Alaska and this map was made by me or under my supervision. I declare that this map is based upon the Monuments recovered during State of Alaska Locations Survey 70632 dated 1/93 - 5/93 and that all dimensions and other details are accurate.

Monte R. Gonitzke PLS - 5082 Date 5-13-94

DATE	REVISIONS	BY
STATE OF ALASKA		
DEPARTMENT OF TRANSPORTATION		
PUBLIC FACILITIES		
RIGHT OF WAY MAP		
ALASKA PROJECT NO.		
STP-0943(22)		
70632		
ZIMOVIA HIGHWAY		
WRG - BERGER ST. TO MILL RECONSTRUCTION		
DRAWN JK/RP	DATE 4/94	SCALE 1" = 50'
CHECKED JK	DATE	SHEET 27 OF 29

Whangell 98-2

PROJECT DESIGNATION	SHEET NO.	TOTAL SHEETS

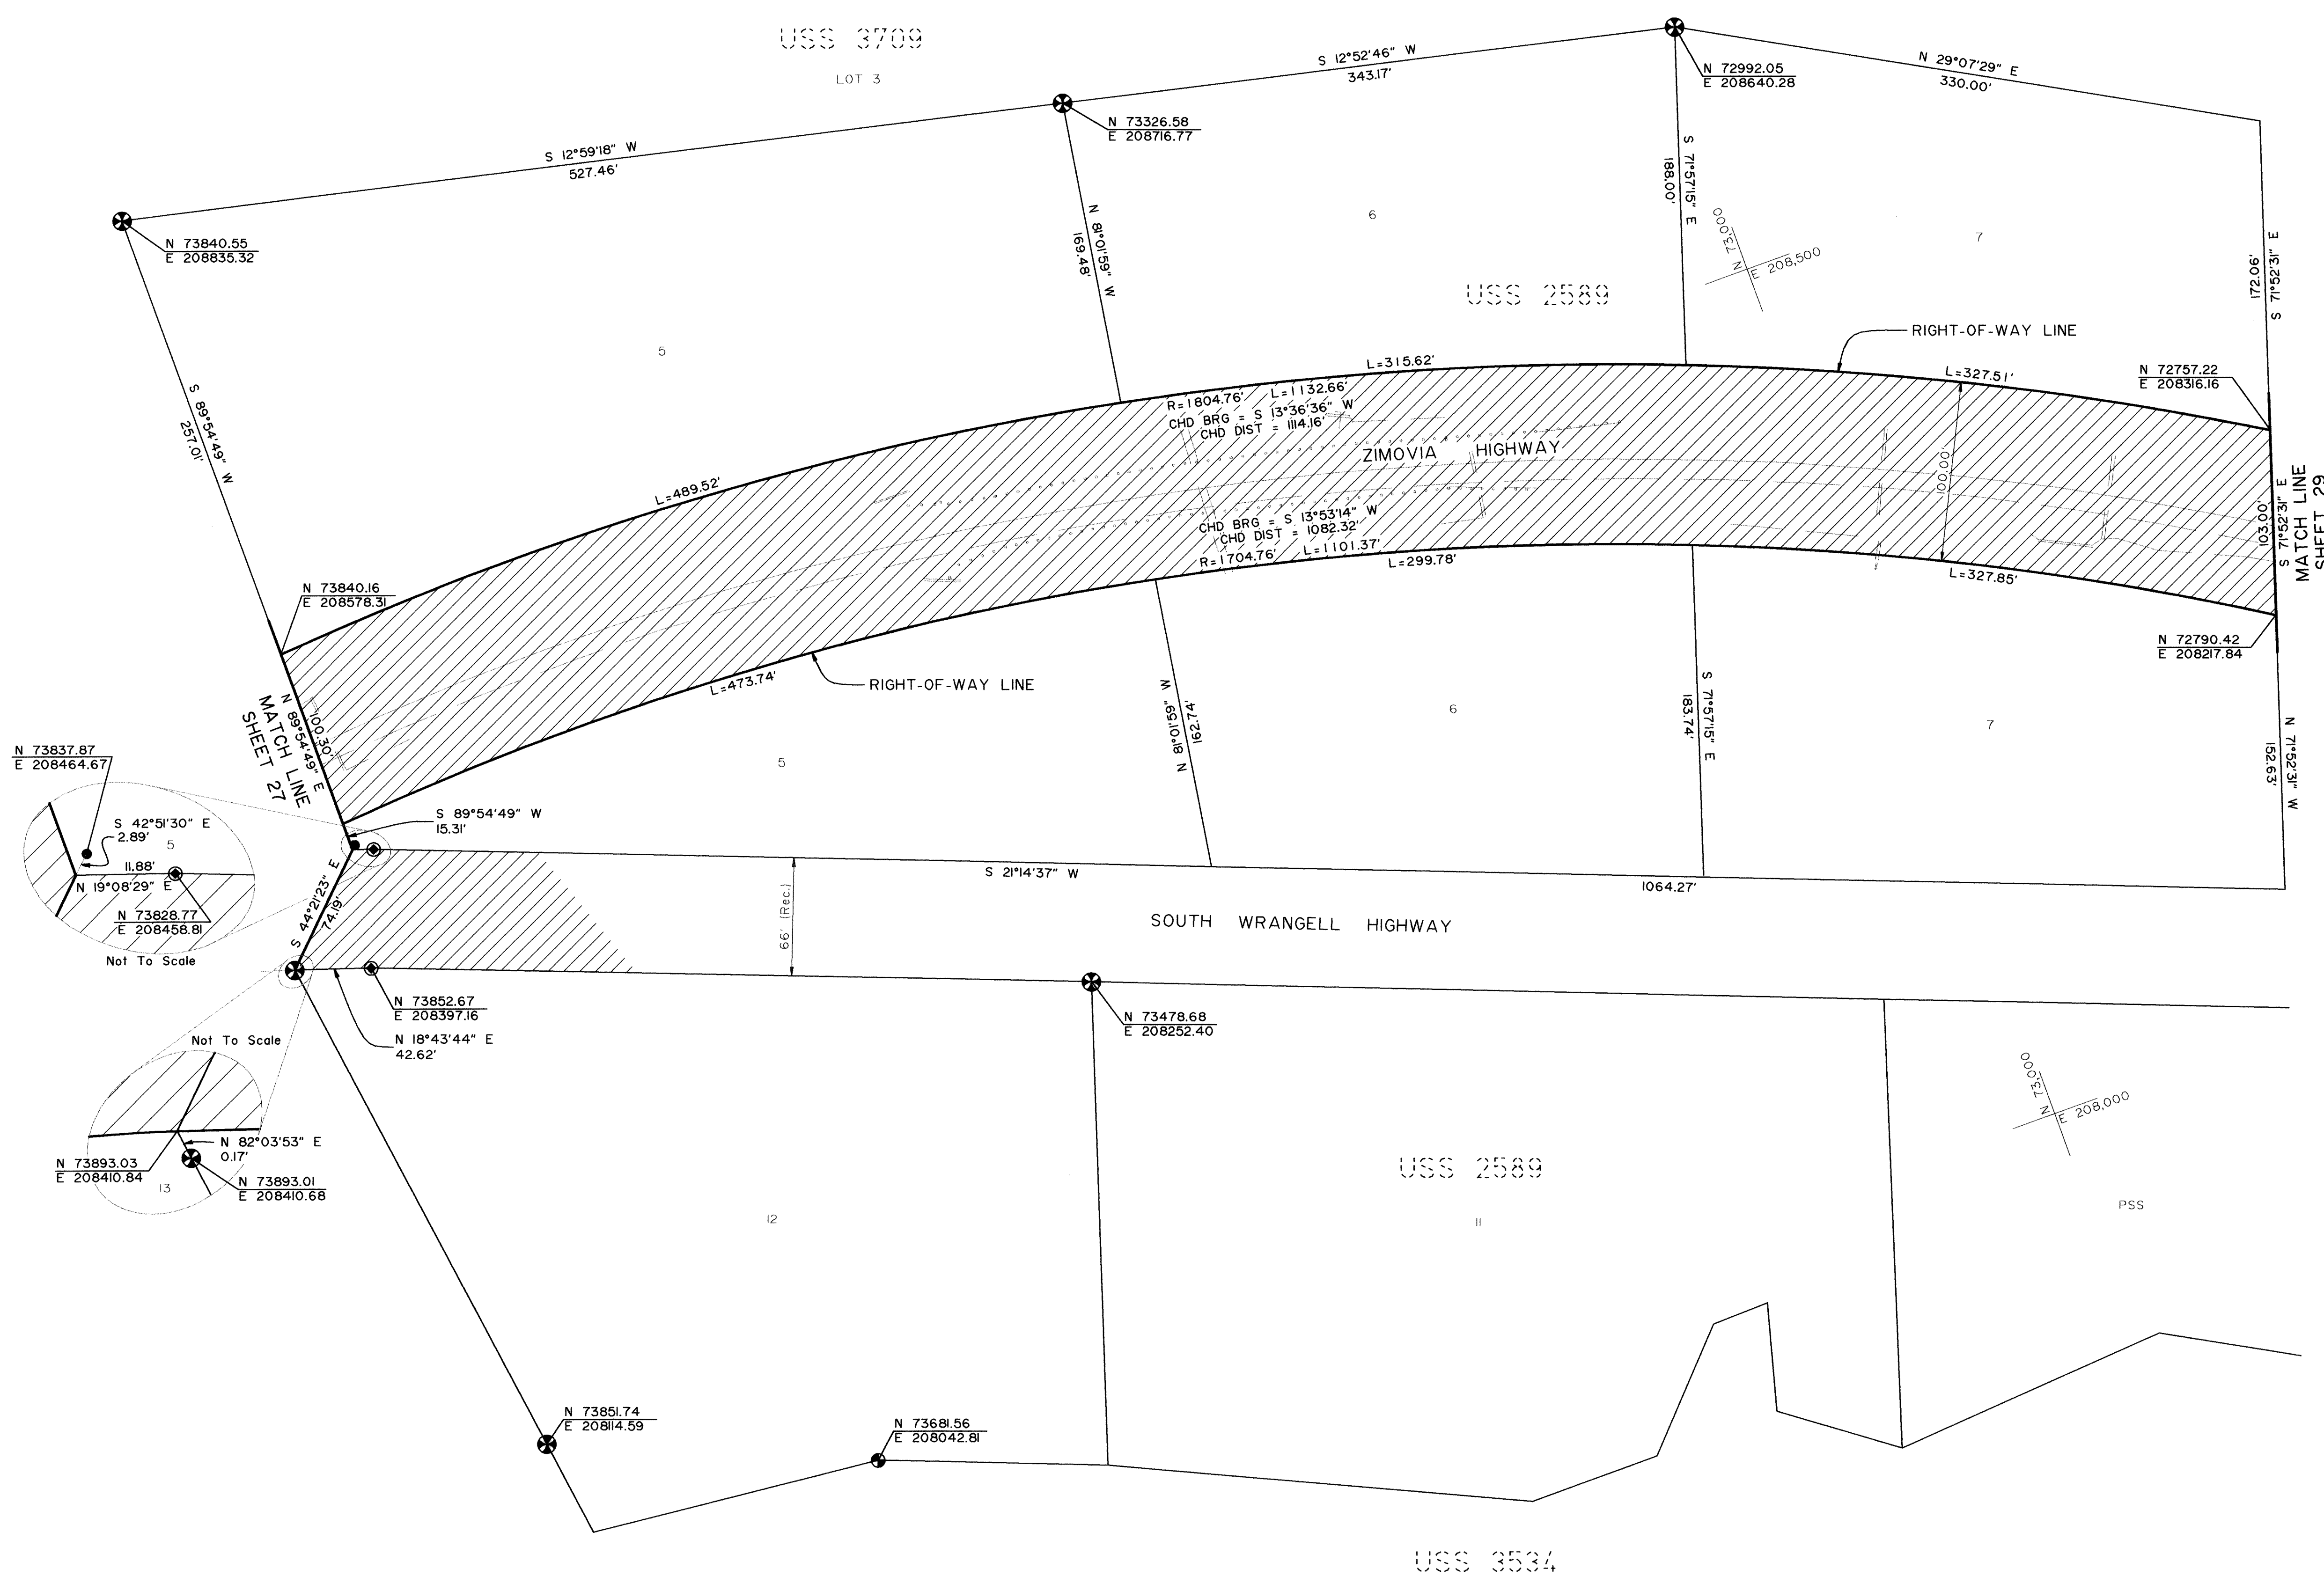

NOTE: Coordinate values shown were obtained from The State of Alaska Dept. of Transportation and Public Facilities and are based on an assumed grid.

DATE	REVISIONS	BY
STATE OF ALASKA DEPARTMENT OF TRANSPORTATION PUBLIC FACILITIES RIGHT OF WAY MAP ALASKA PROJECT NO. STP-0943(22) 70632 ZIMOZIA HIGHWAY WRG - BERGER ST. TO MILL RECONSTRUCTION		
DRAWN JK/RP	DATE 4/94	SCALE 1" = 50'
CHECKED JK	DATE	SHEET 28 OF 29




I hereby certify that I am properly Registered and Licensed to practice Land Surveying in the State of Alaska and this map was made by me or under my supervision. I declare that this map is based upon the Monuments recovered during State of Alaska Locations Survey 70632 dated 1/93 - 5/93 and that all dimensions and other details are accurate.

Monte R. Gonitzke PLS - 5082 Date 5-13-84

4291EM28.DWG

Wrangell 98-2

PROJECT DESIGNATION	SHEET NO.	TOTAL SHEETS

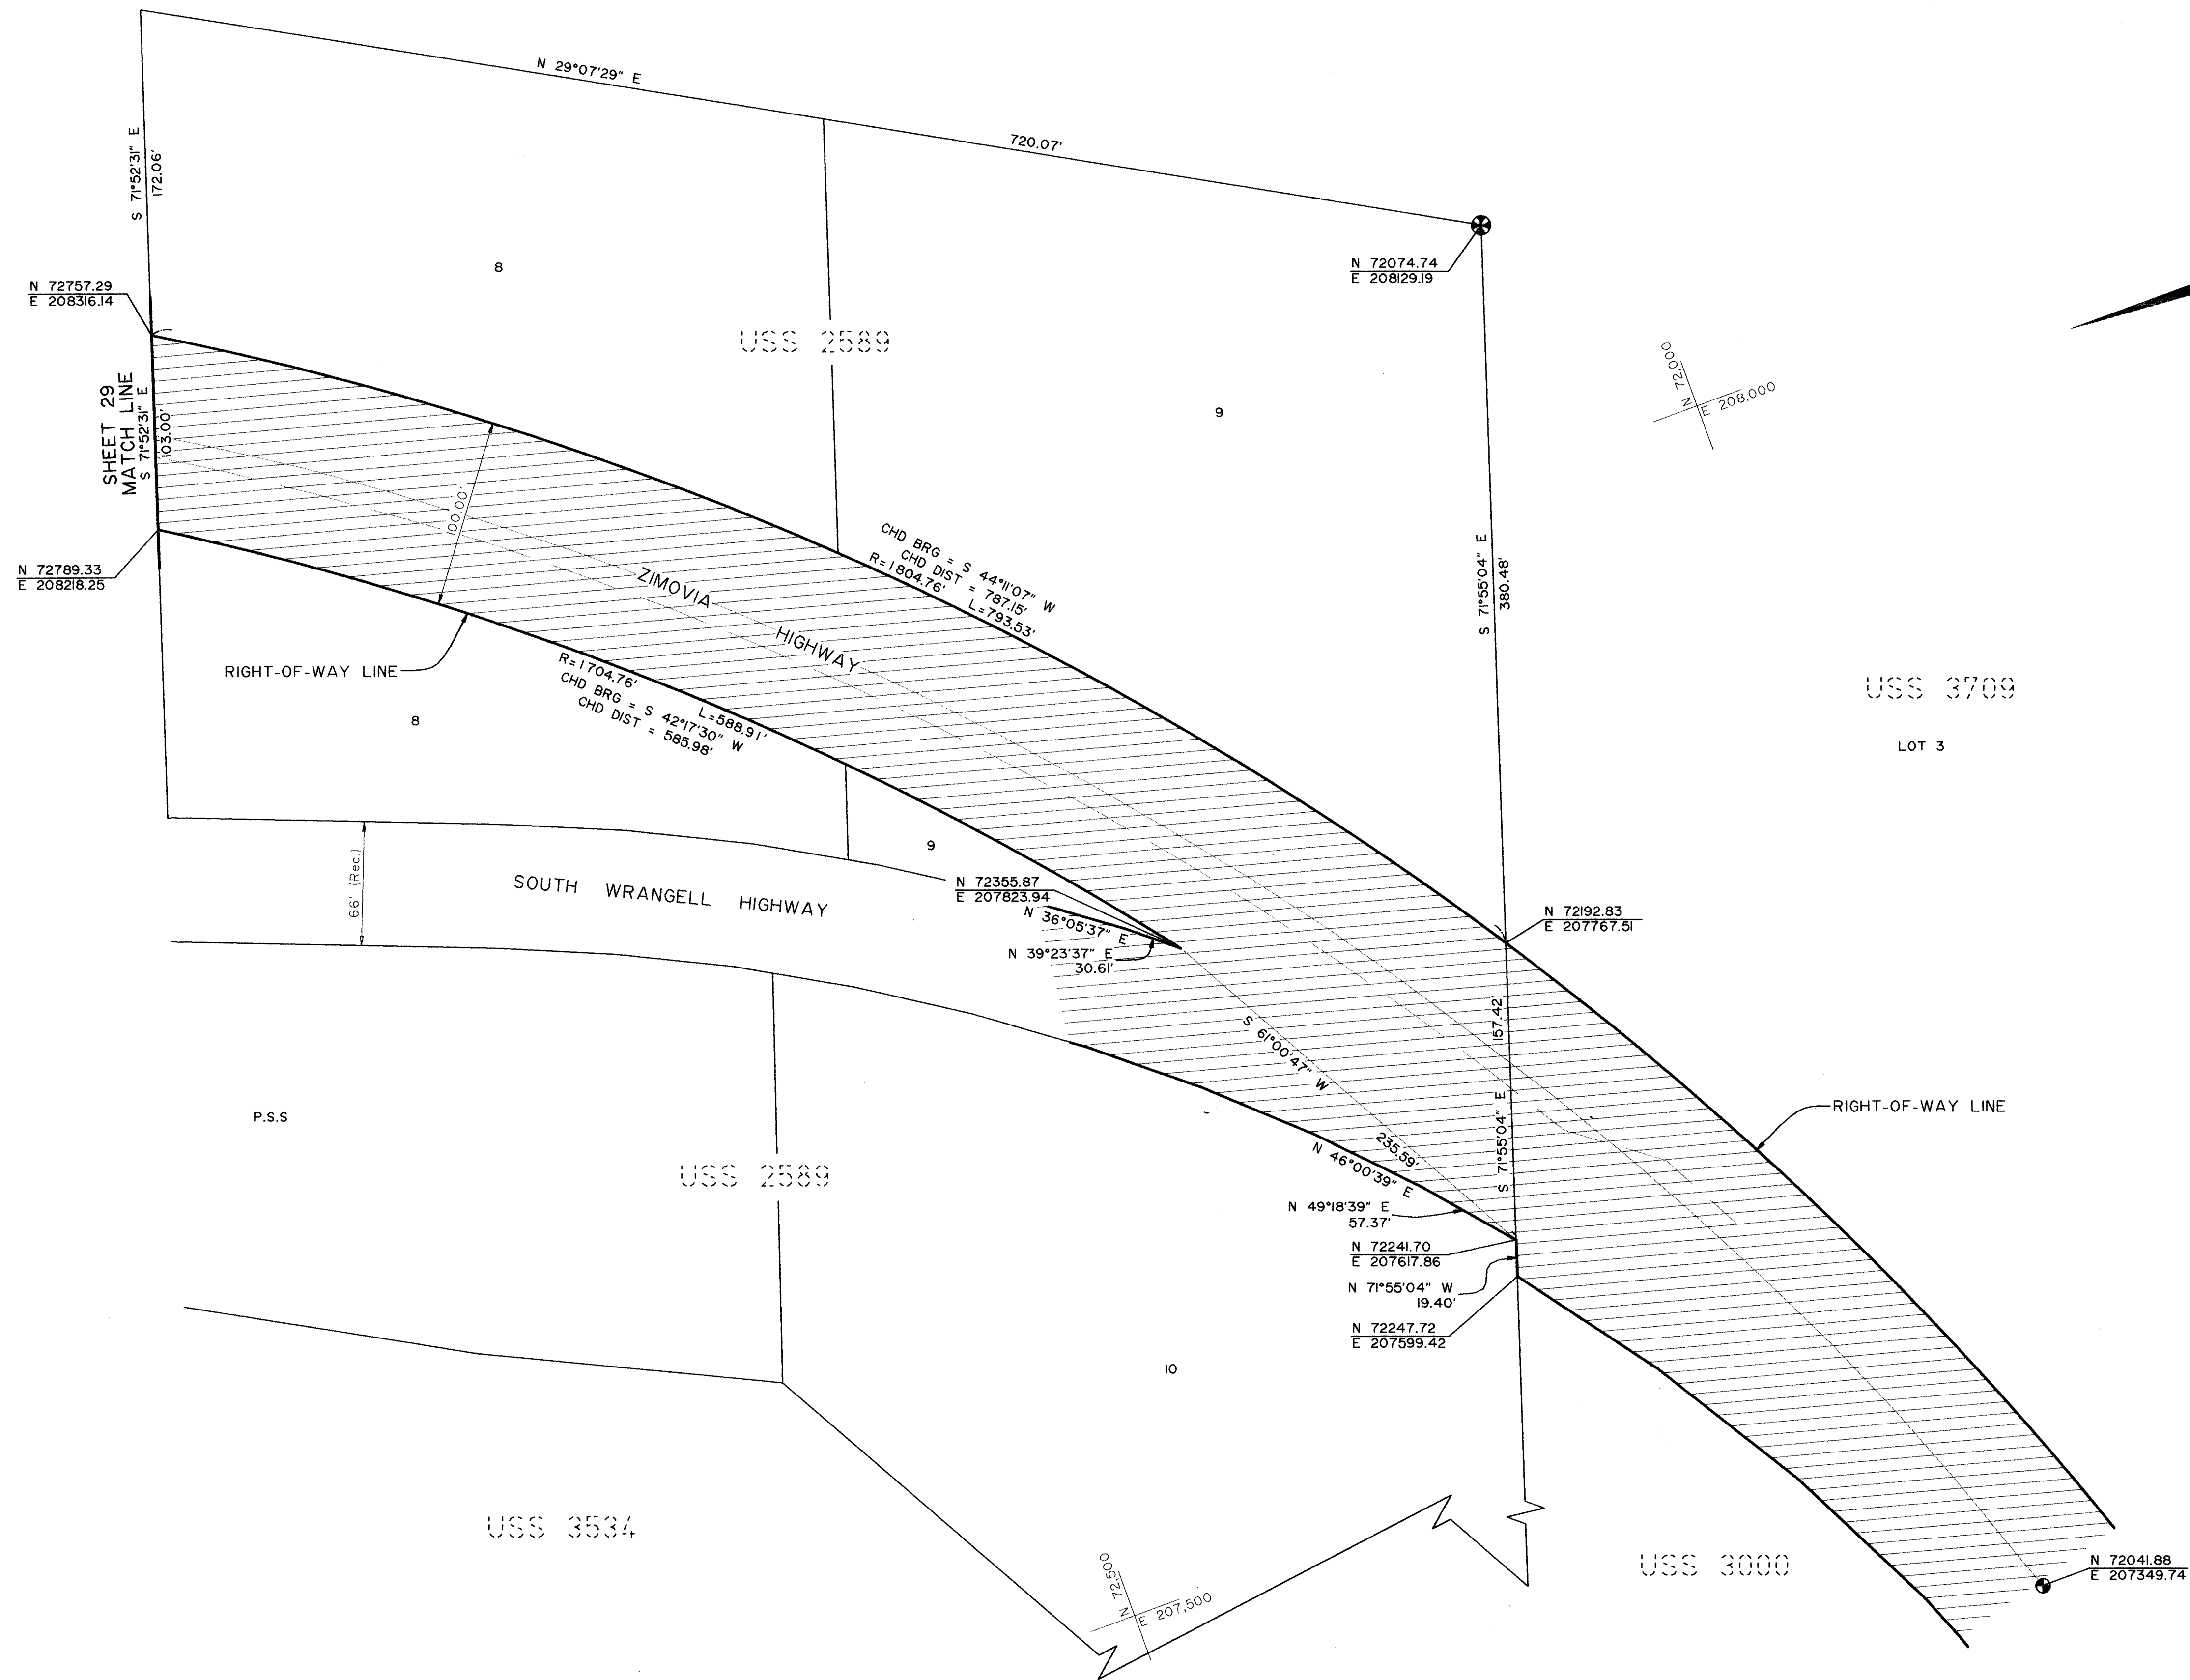

NOTE: Coordinate values shown were obtained from The State of Alaska Dept. of Transportation and Public Facilities and are based on an assumed grid.

98-2
RECORDED - FILED N/C
Wrangell REG. DIST.
DATE April 7, 1998
TIME 9:14 A.M.
Requested by AS/DOT/PE
Address

DATE	REVISIONS	BY
STATE OF ALASKA DEPARTMENT OF TRANSPORTATION & PUBLIC FACILITIES RIGHT OF WAY MAP ALASKA PROJECT NO. STP-0943(22) 70632 ZIMOZIA HIGHWAY WRG - BERGER ST. TO MILL RECONSTRUCTION		
DRAWN JK/RP	DATE 4/94	SCALE 1" = 50'
CHECKED JK	DATE	SHEET 29 OF 29



I hereby certify that I am properly Registered and Licensed to practice Land Surveying in the State of Alaska and this map was made by me or under my supervision. I declare that this map is based upon the Monuments recovered during State of Alaska Locations Survey 70632 dated 1/93 - 5/93 and that all dimensions and other details are accurate.

Monte R. Gonitzke PLS - 5082 Date 5-13-94