



STATE OF ALASKA
DEPARTMENT OF TRANSPORTATION
&
PUBLIC FACILITIES

RIGHT OF WAY MAP
ALASKA PROJECT
A-80311
STIKINE & EVERGREEN AVE.

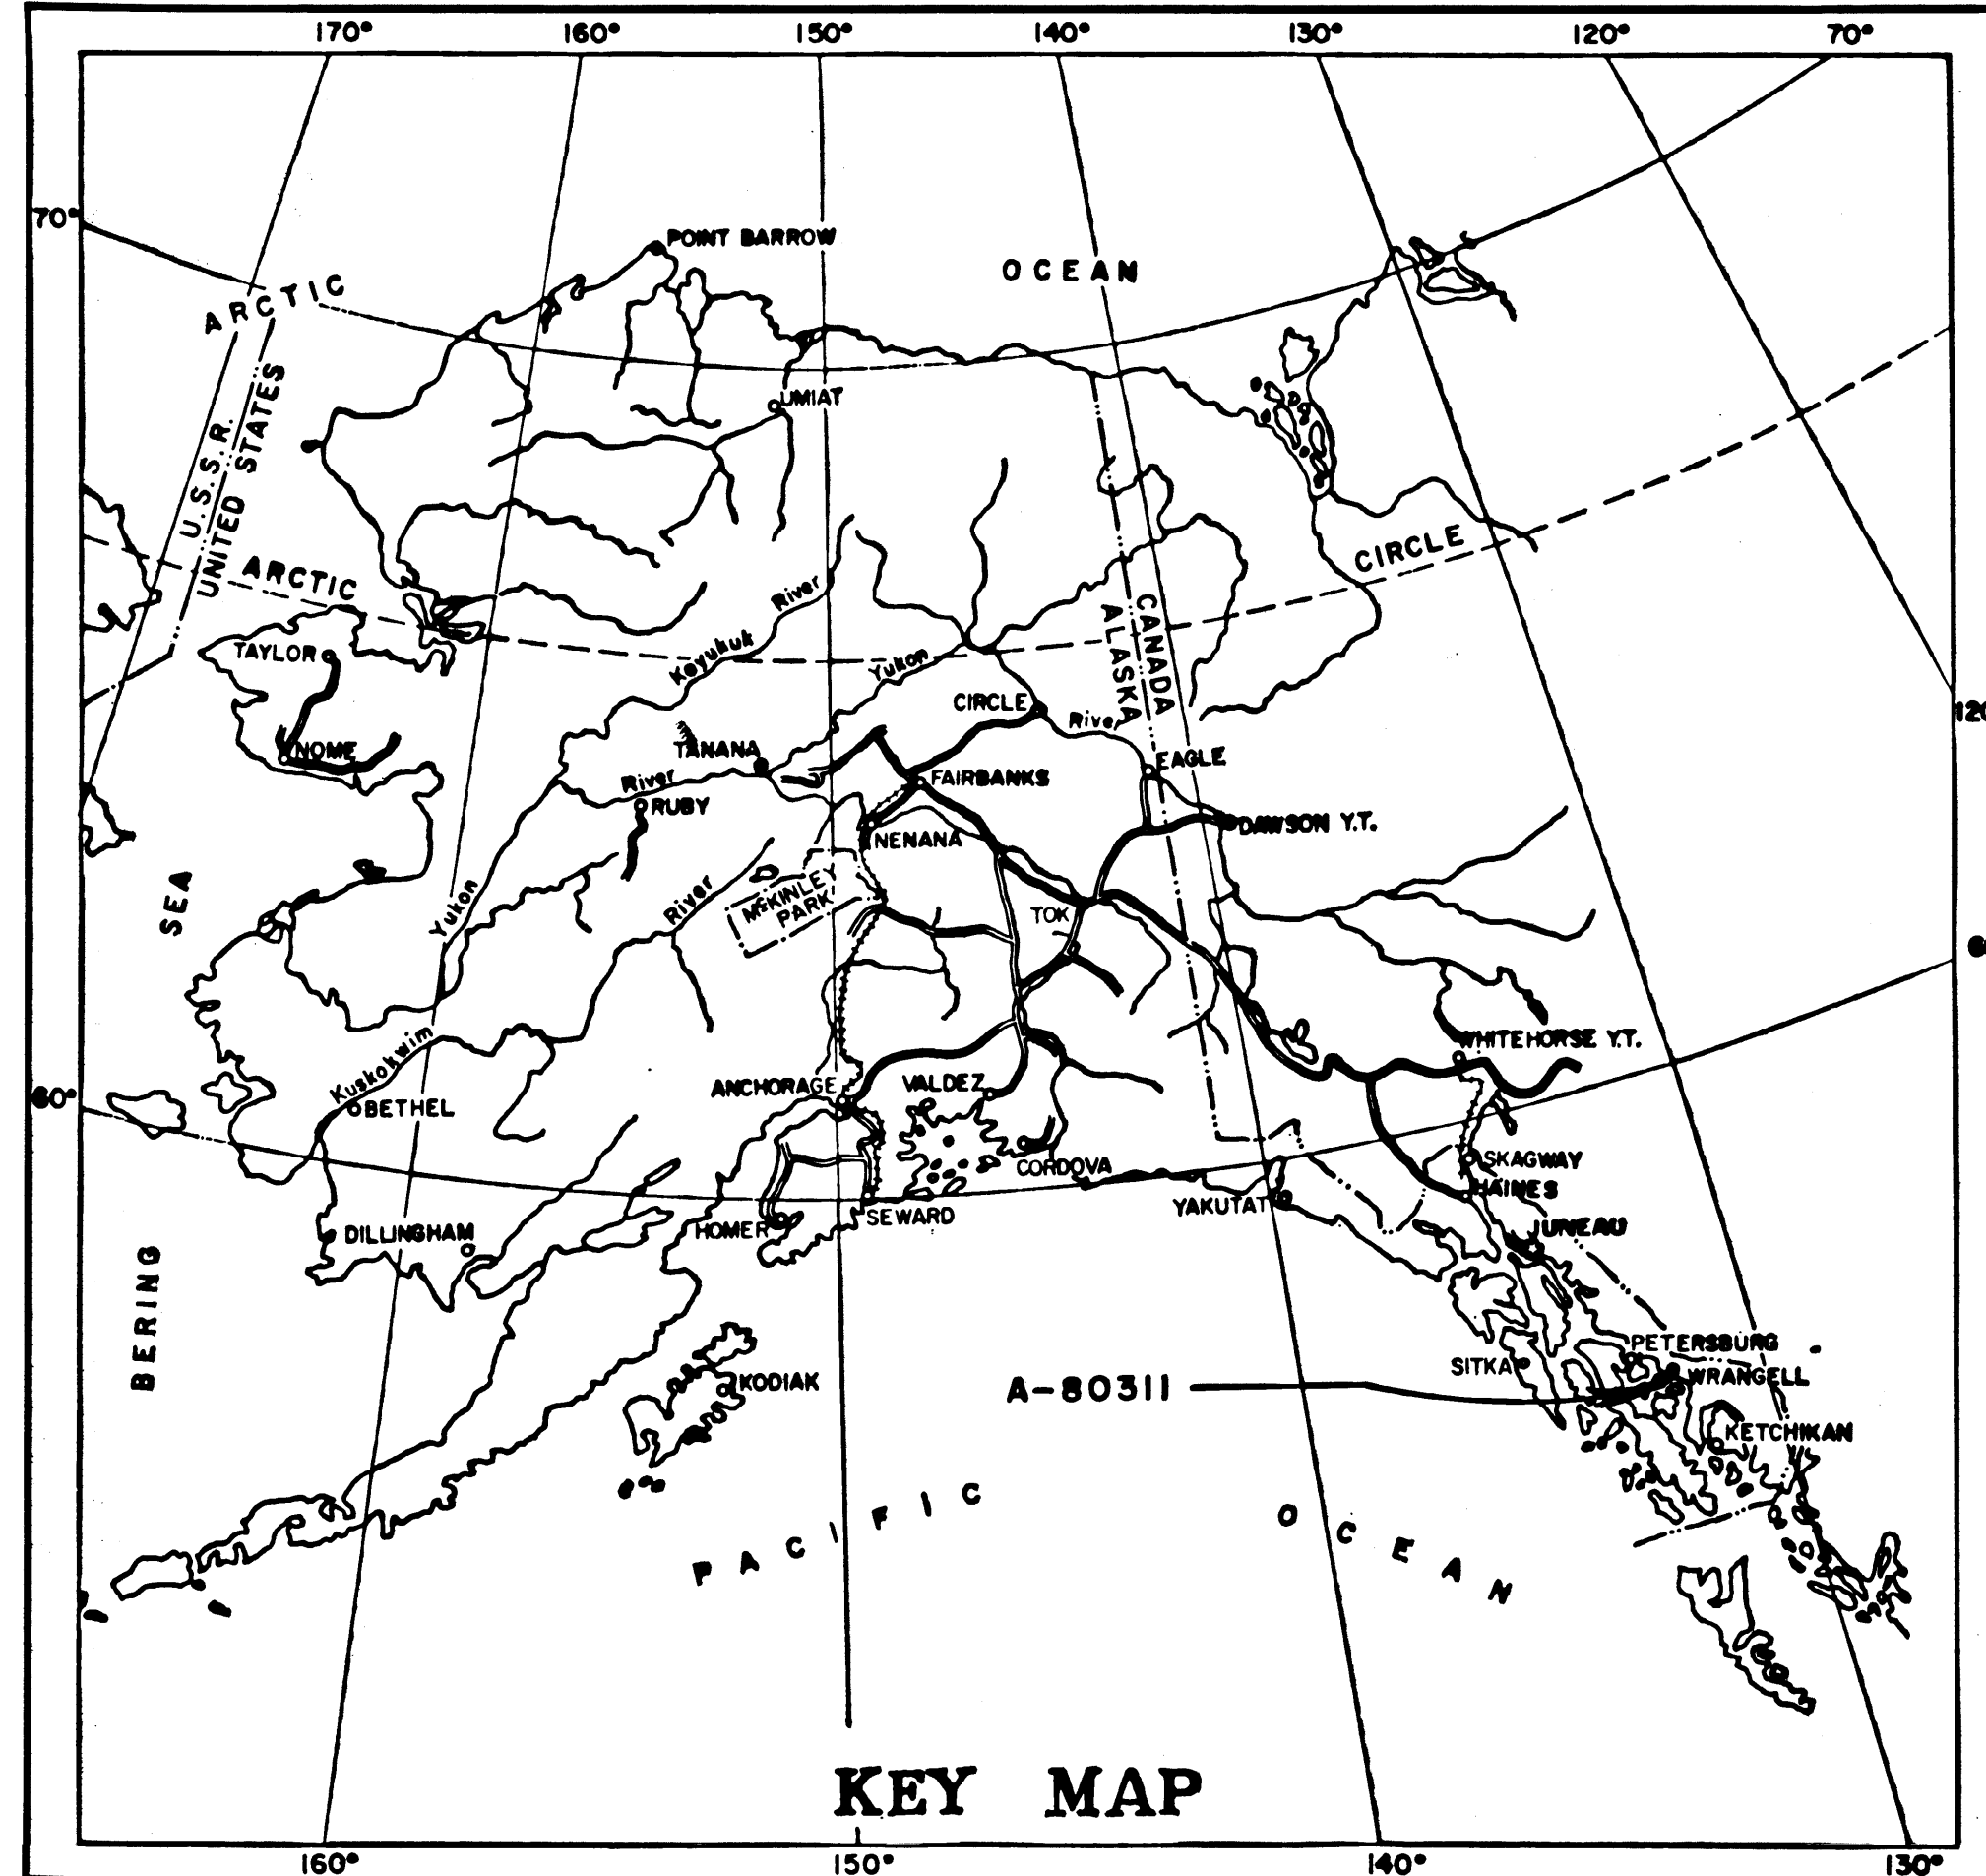


KEY MAP

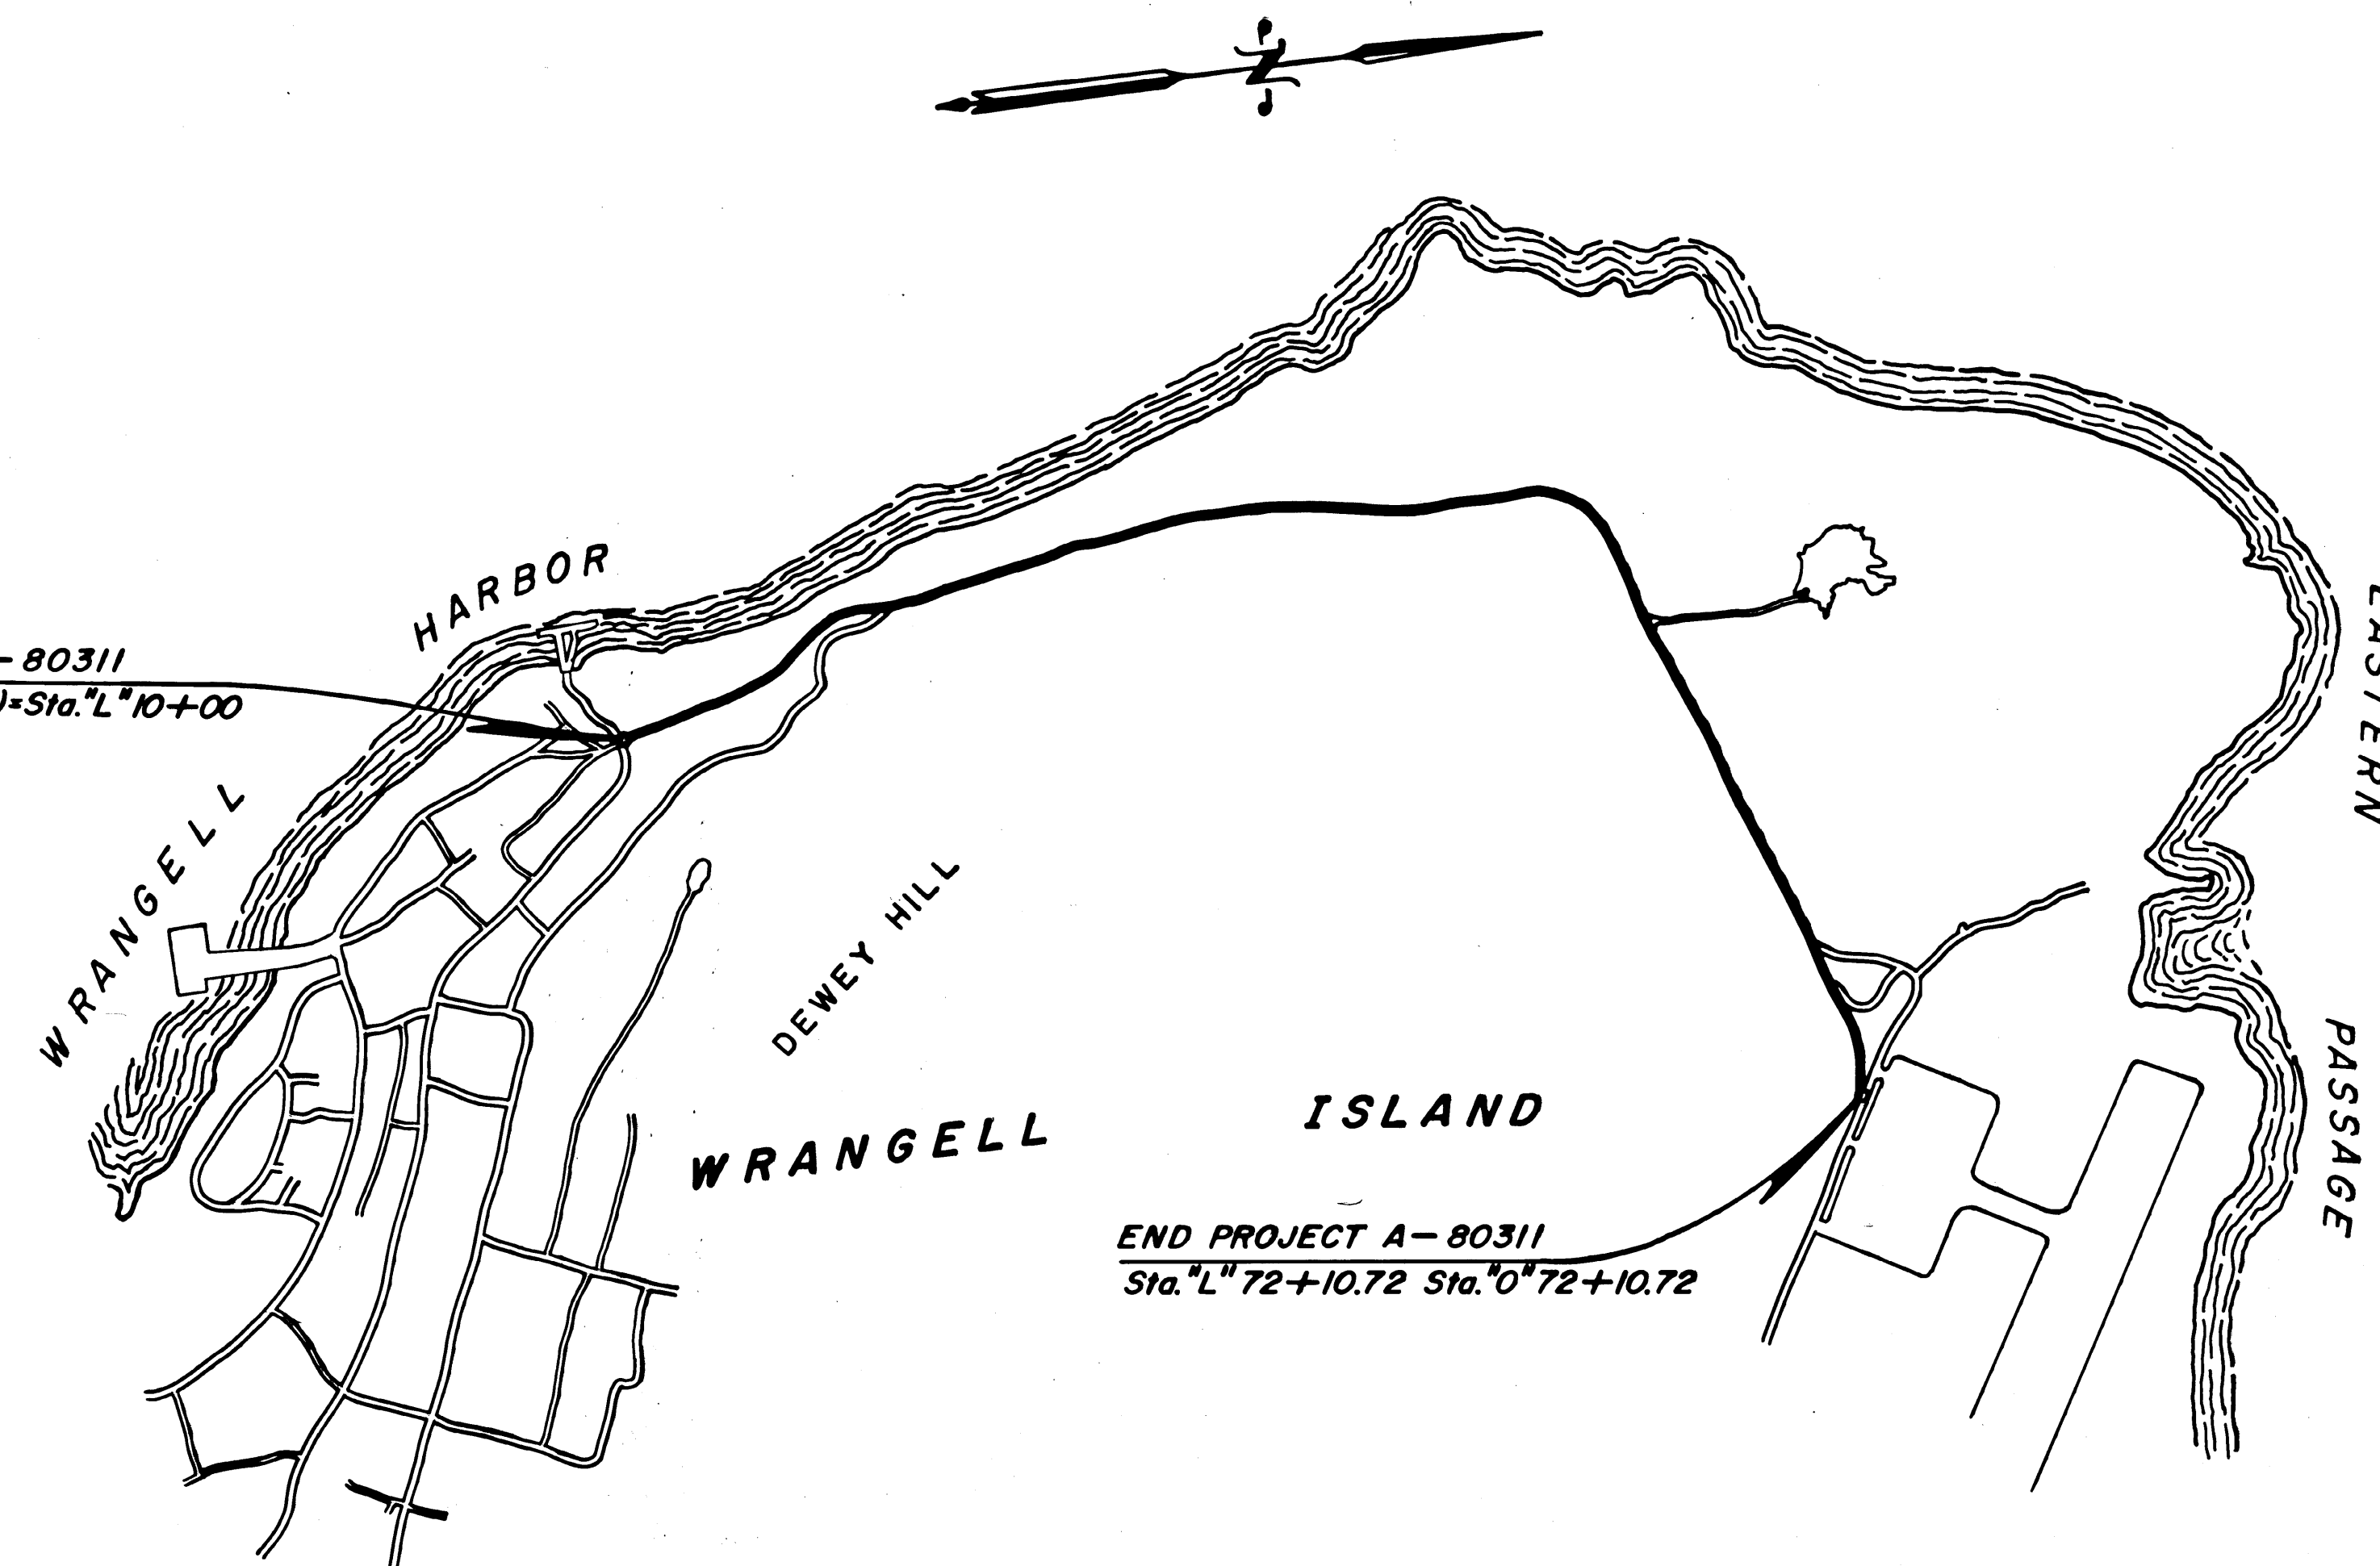

PROJECT LENGTH 1.124 MI.


SCALE: NONE

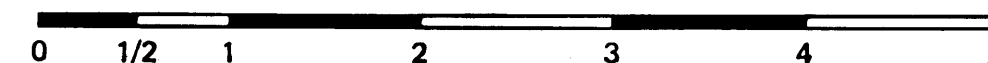

DEPARTMENT OF TRANSPORTATION
&
PUBLIC FACILITIES

APPROVED June 23, 1982
Date

Charles E. Madlock
REGIONAL DIRECTOR, DESIGN,
&
CONSTRUCTION

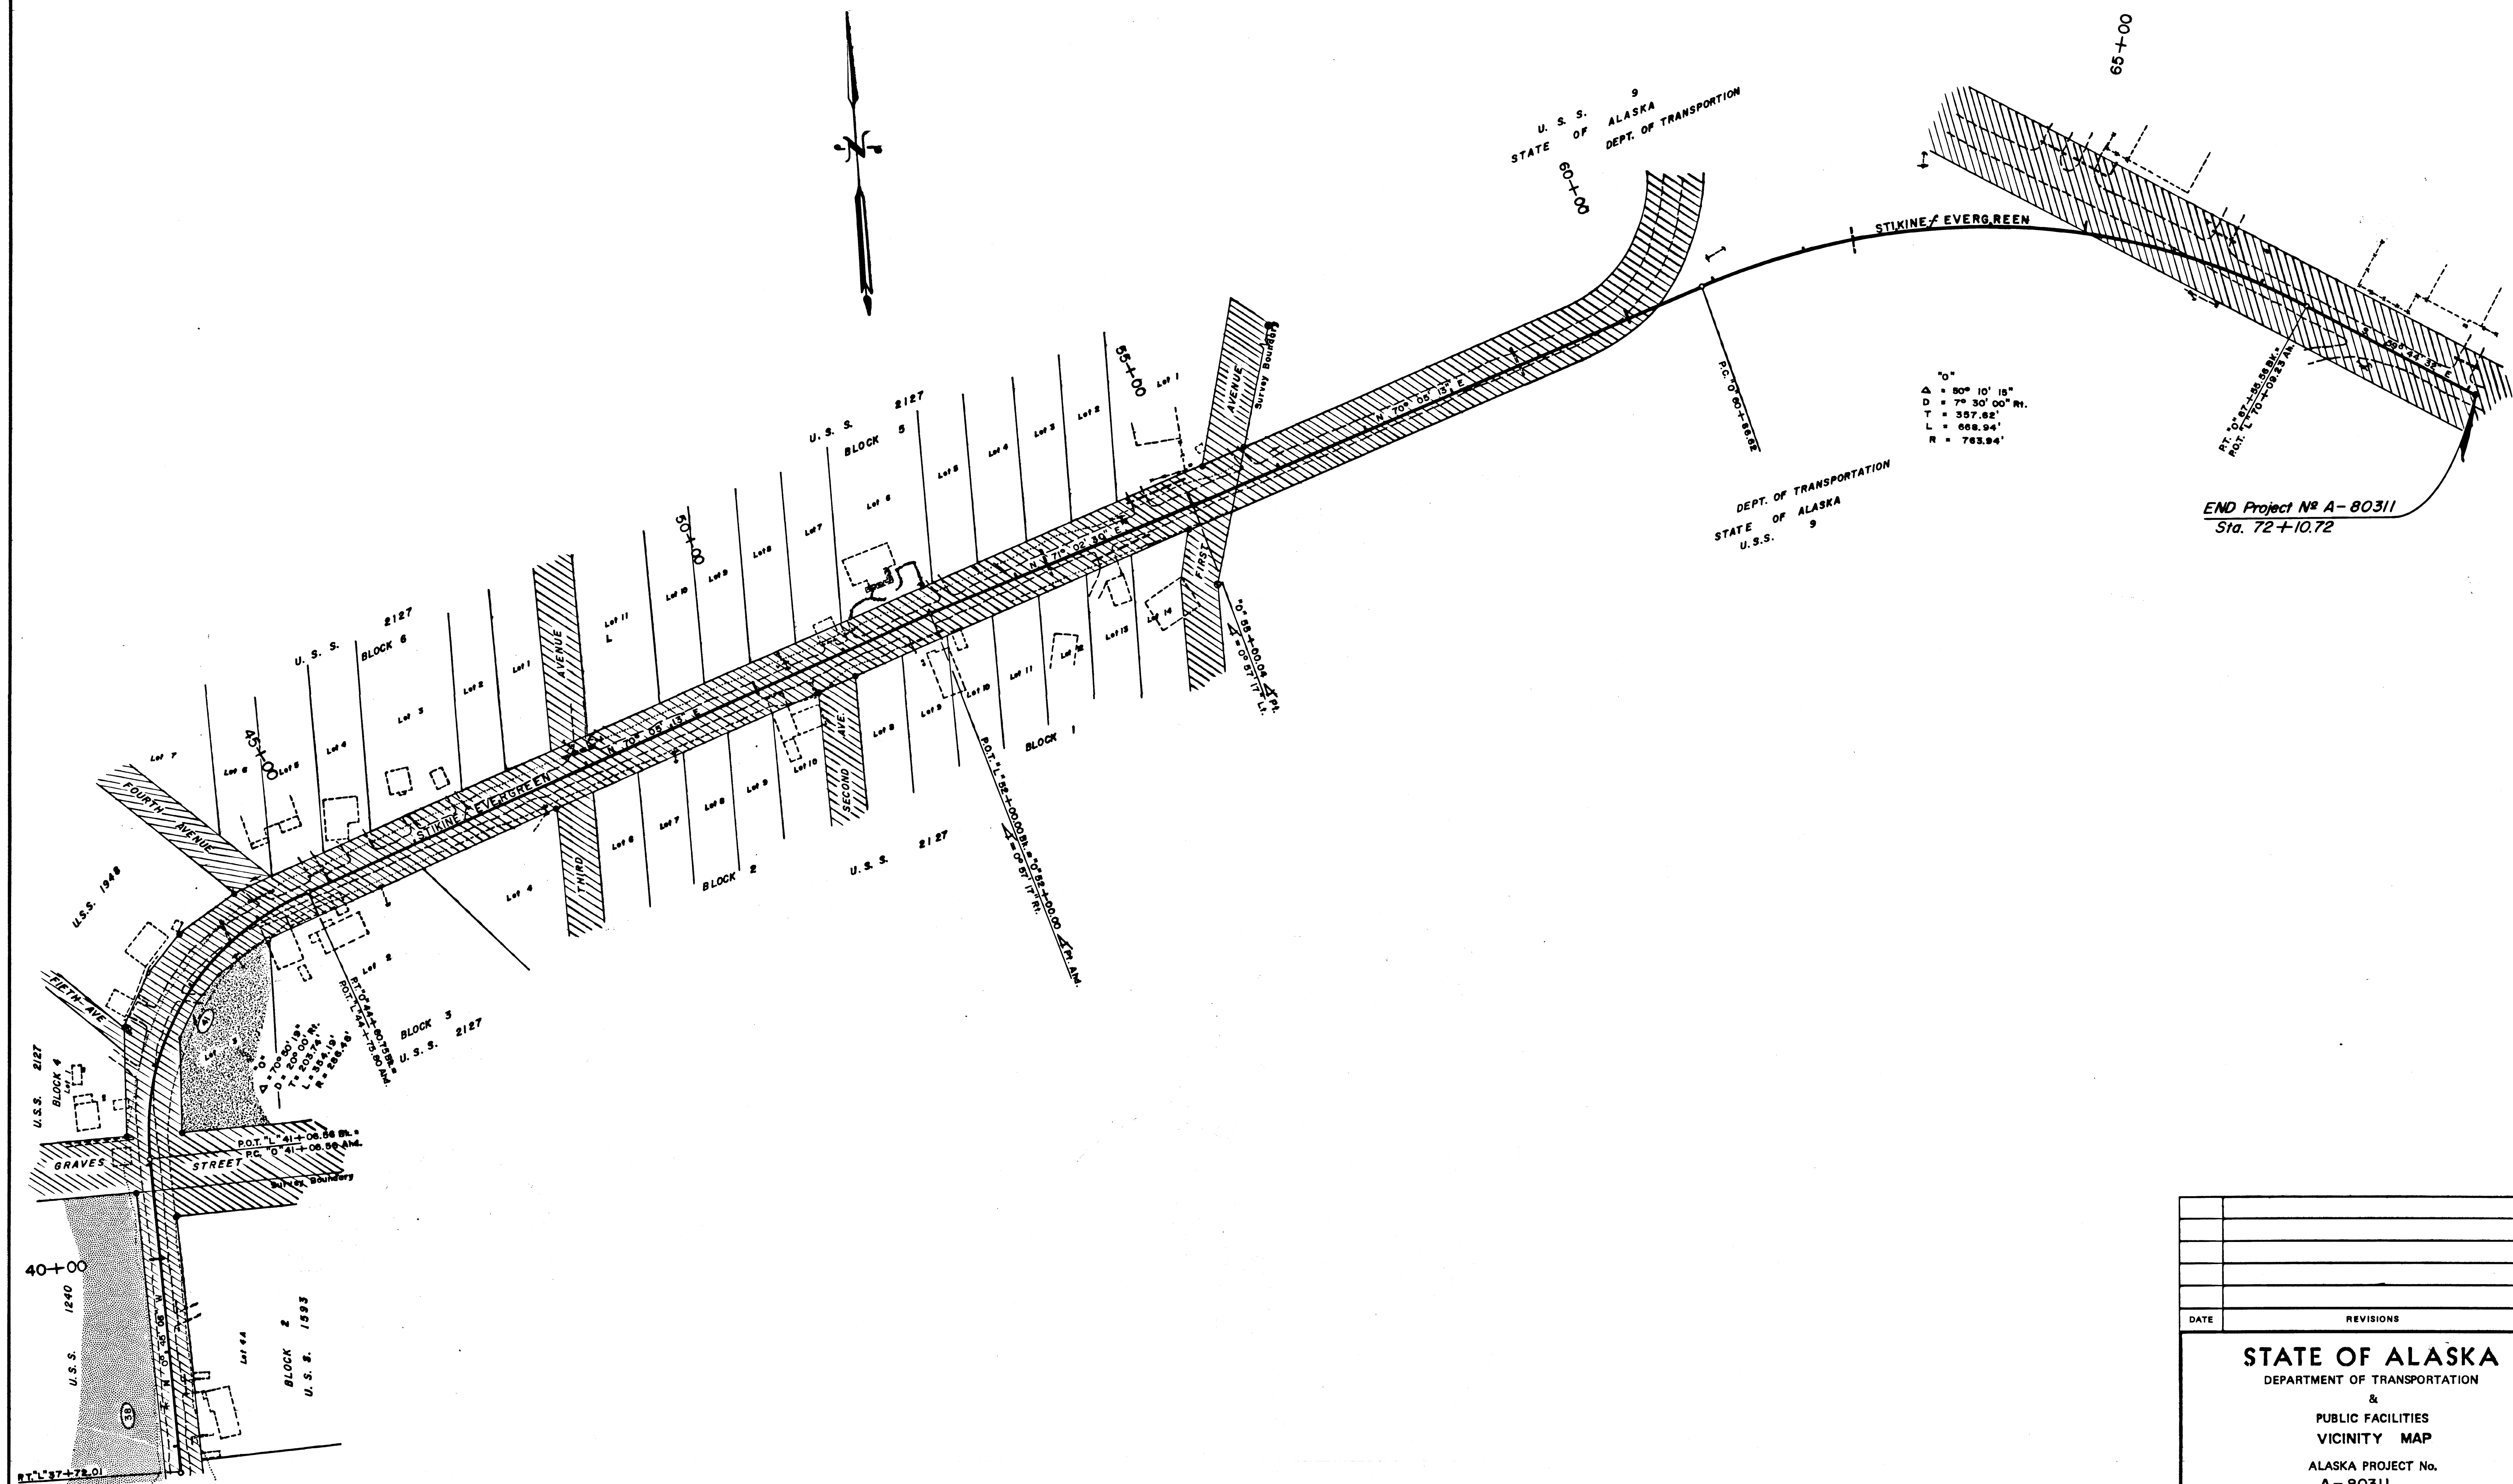

DATE	REVISIONS	BY

STATE OF ALASKA

DEPARTMENT OF TRANSPORTATION

&


PUBLIC FACILITIES

VICINITY MAP

ALASKA PROJECT No.

A - 80311

DRAWN G.E.R.	DATE 3/82	SCALE 1" = 80'
CHECKED	DATE	SHEET 3 OF 13

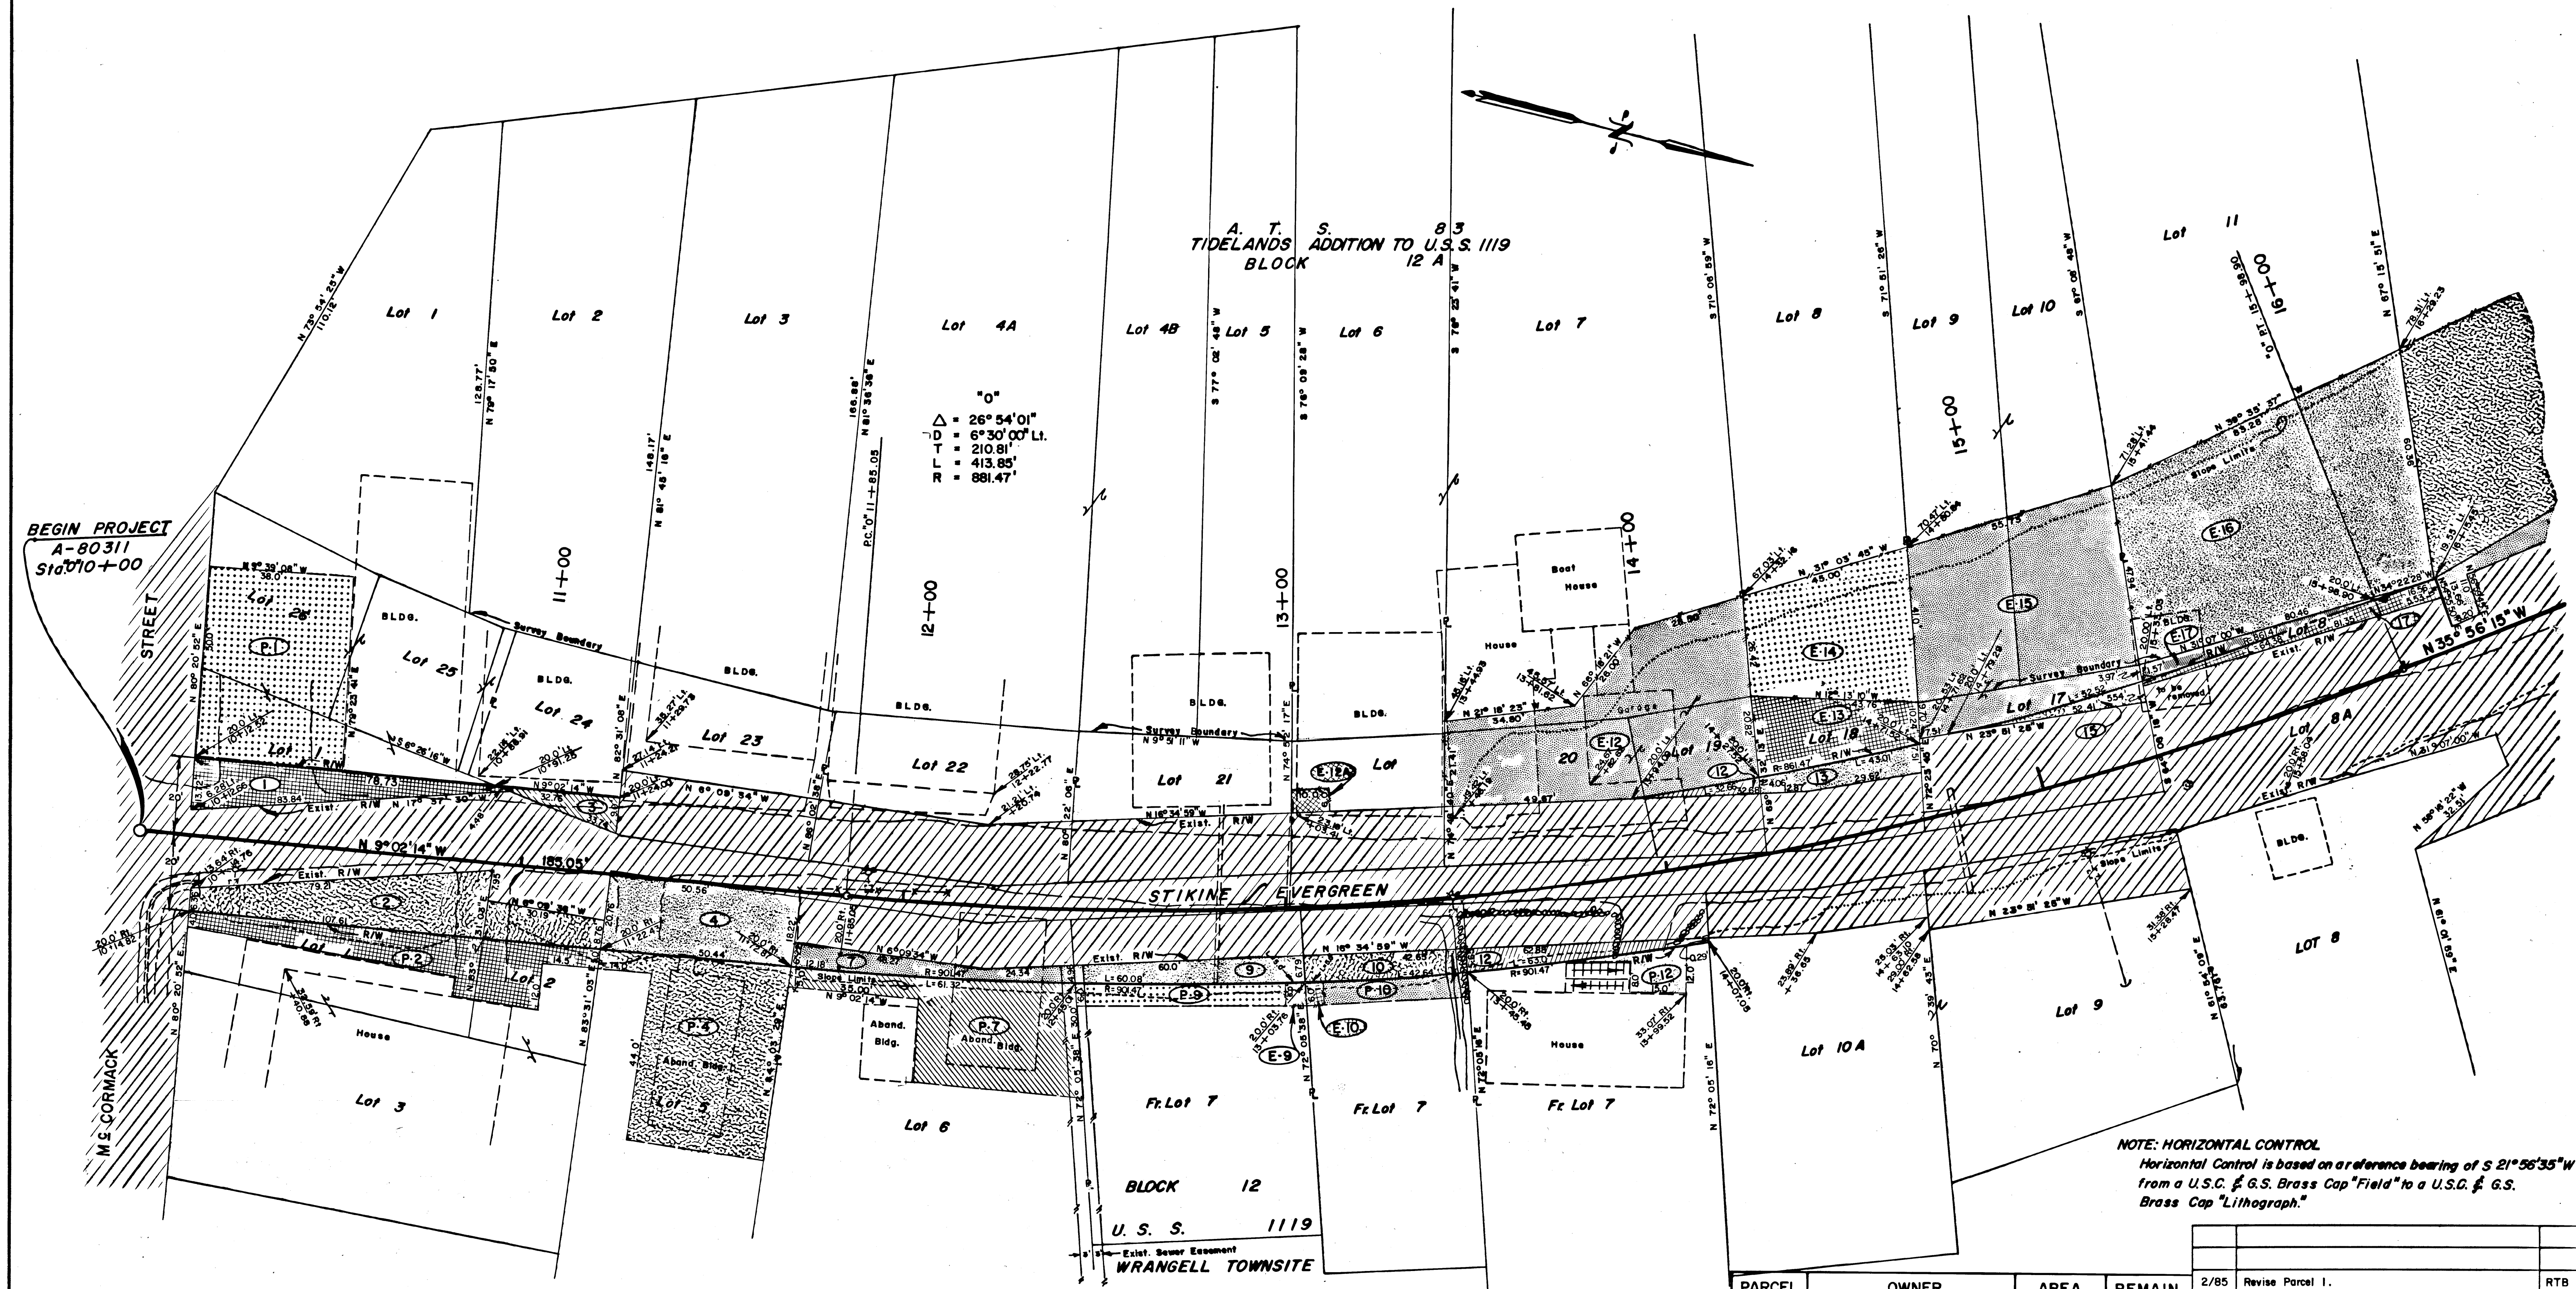

EASEMENT	OWNER	AREA	PERMIT	OWNER	AREA
E-9	Dan & Paula Wickman	30 s.f.	P-1	Farwest Fisherman, Inc.	1,980 s.f.
E-10	Timothy Bunes	30 s.f.	P-2	Ronald P. & Elaine E. Fennimore	986 s.f.
E-12	Benny & Mary Lanting	2,886 s.f.	P-4	Gladys J.D. Burkhardt	1,870 s.f.
E-13	Robert & Lena Mae Burrill	676 s.f.	P-7	Arnold Bakke Sr. & Arnold Bakke Jr.	1,364 s.f.
E-14	Senja Marshall	1,473 s.f.	P-9	Dan & Paula Wickman	310 s.f.
E-15	Charles & Janice Pool	2,952 s.f.	P-10	Timothy Bunes	243 s.f.
E-16	Viola or Elaine Erickson	4,314 s.f.	P-12	Benny & Mary Lanting	180 s.f.
DELETED		s.f.	DELETED		s.f.
E-17	Viola Loftus Erickson	190 S.F.			
E-12A	Benny & Mary Lanting	60 S.F.			


PARCEL	OWNER	AREA	REMAIN
1	Farwest Fishermen, Inc.	617 s.f.	4,226 s.f.
2	Ronald P. & Elaine E. Fennimore	1,241 s.f.	7,979 s.f.
3	Charles Pool	147 s.f.	1,394 s.f.
4	Gladys J.D. Burkhardt	984 s.f.	8,834 s.f.
7	Arnold Bakke Sr. & Arnold Bakke Jr.	333 s.f.	7,551 s.f.
9	Dan & Paula Wickman	372 s.f.	4,007 s.f.
10	Timothy Bunes	272 s.f.	3,257 s.f.
12	Benny & Mary Lanting	273 s.f.	35,490 s.f.
13	Robert & Lena Mae Burrill	262 s.f.	676 s.f.
15	Charles & Janice Pool	131 s.f.	10,247 s.f.
DELETED		s.f.	s.f.
17	Viola Loftus Erickson	256 s.f.	12,196 s.f.

2/85	Revise Parcel 1.	RTB
6/83	Delete E-8, Added E-12A	G.E.P.
2/83	Delete 16, Change Parcel 17, add E-17, Label Topo	G.E.P.
DATE	REVISIONS	BY

STATE OF ALASKA
DEPARTMENT OF TRANSPORTATION
&
PUBLIC FACILITIES
RIGHT OF WAY MAP
ALASKA PROJECT No.
A-80311

DRAWN G.E.P.	DATE 3/82	SCALE 1" = 20'
CHECKED	DATE	SHEET 4 OF 13

TIDELANDS ADDITION TO U.S.S. 1119
A.T.S. 83
BLOCK 12A

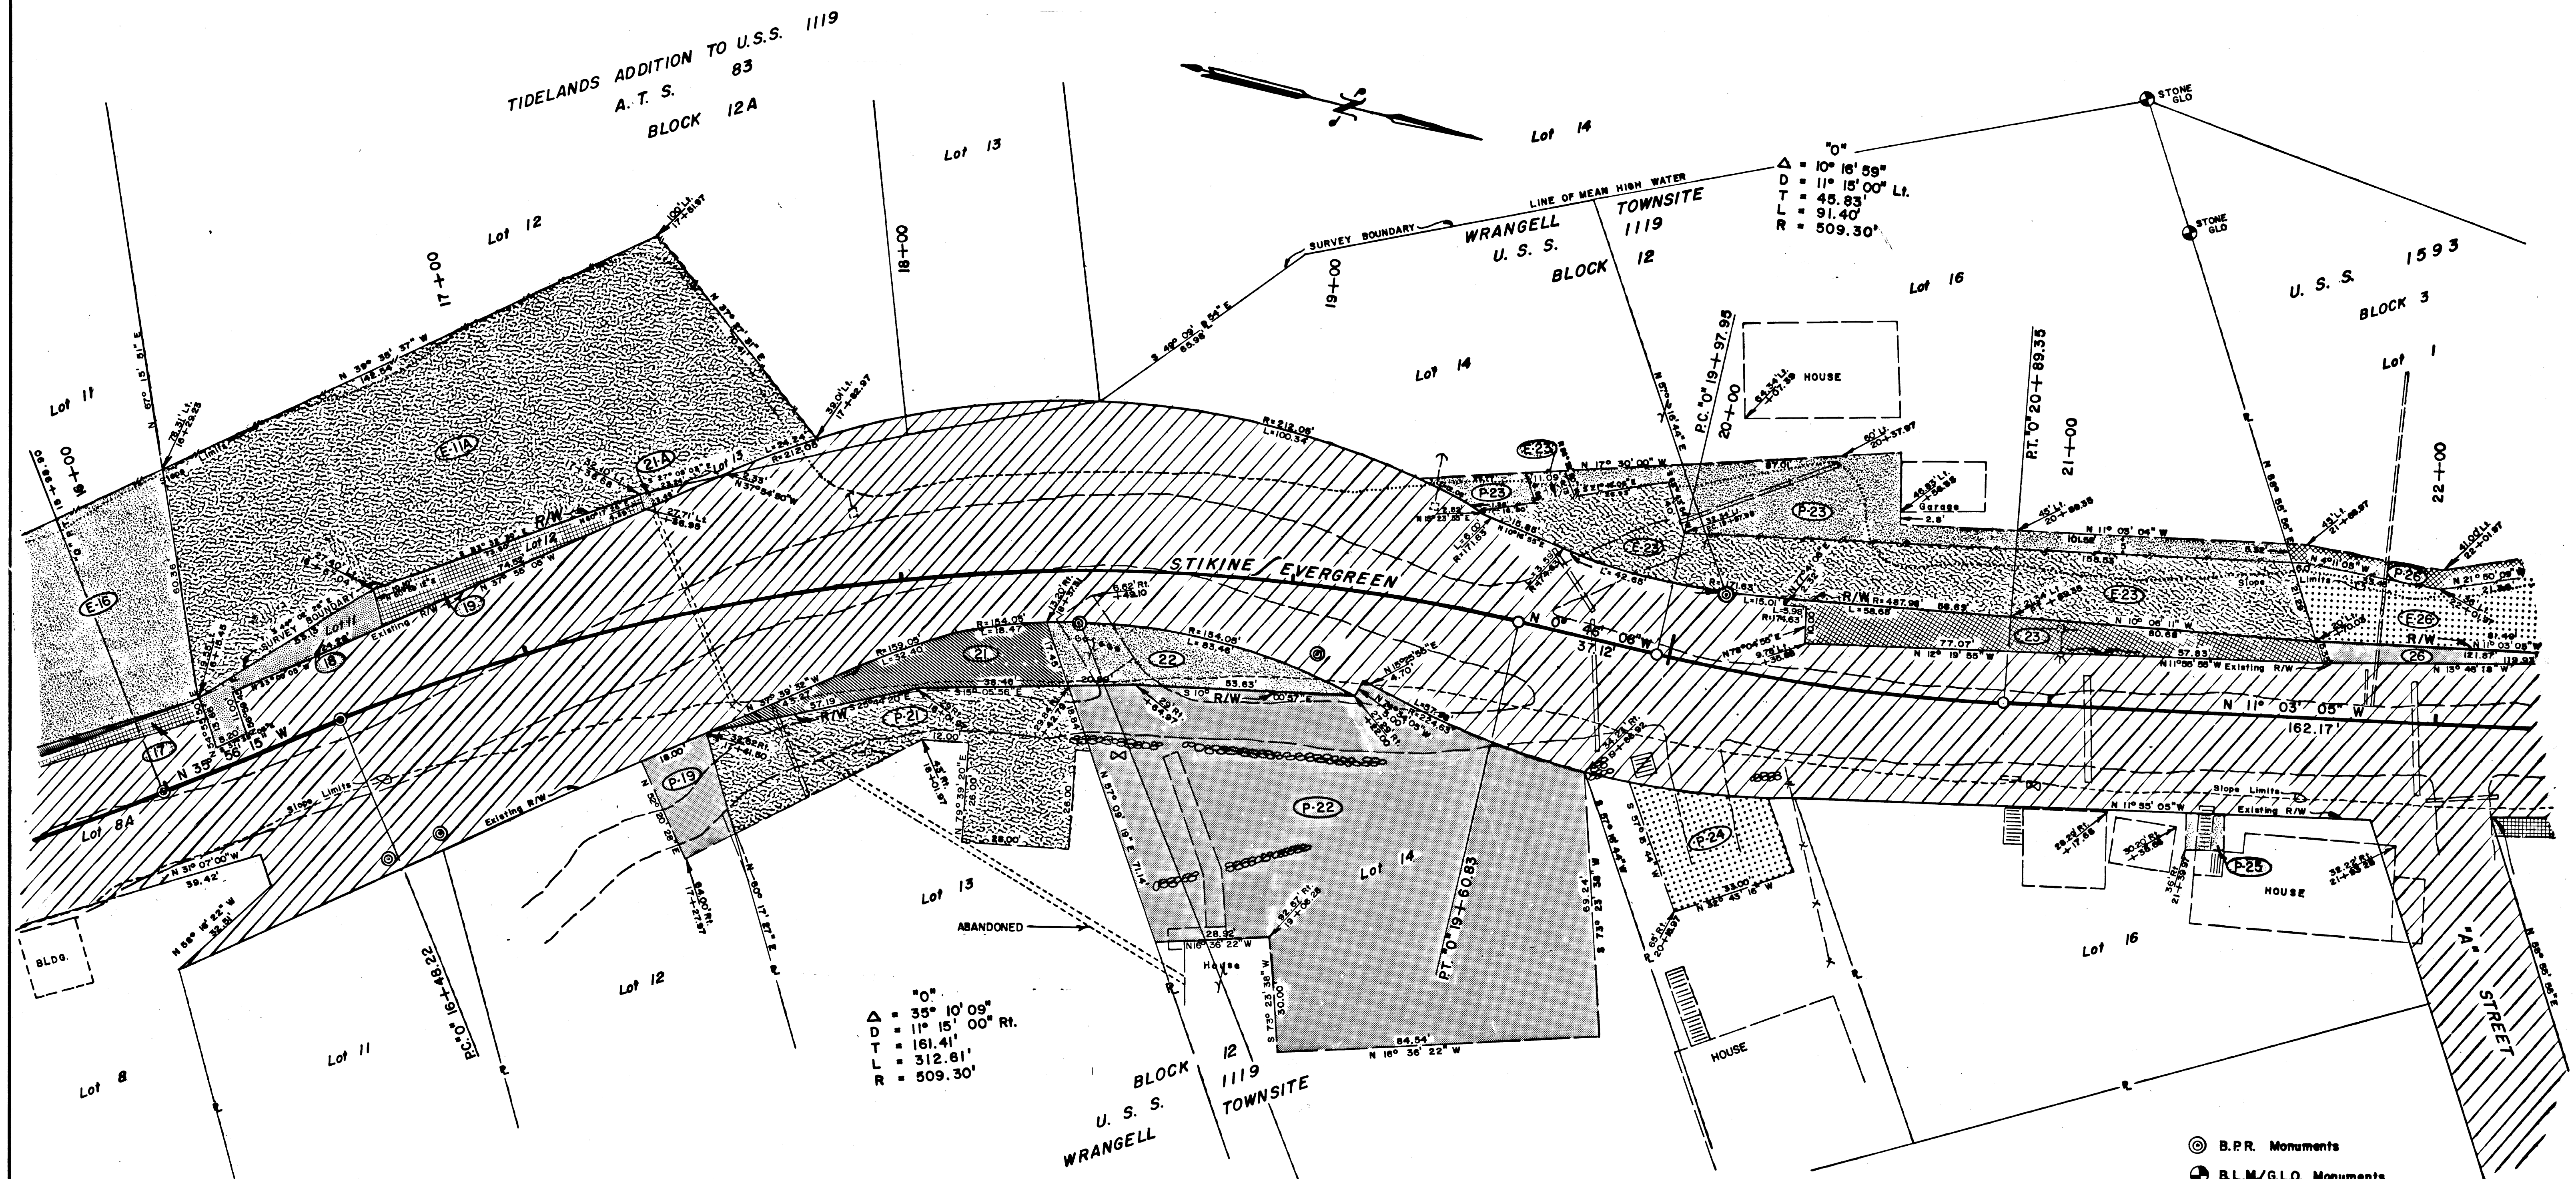

© B.P.R. Monuments

 B.L.M./G.L.O. Monuments

NOTE: HORIZONTAL CONTROL- See Sheet 4

2/83	Added Tape, Deleted P-17	G. E. P.
DATE	REVISIONS	BY

STATE OF ALASKA

DEPARTMENT OF TRANSPORTATION

PUBLIC FACILITIES


RIGHT OF WAY MAP

ALASKA PROJECT No.

A- 80311

EASEMENT	OWNER	AREA	PERMIT	OWNER	AREA	PARCEL	OWNER	AREA	REMAIN
E-11A	City of WRANGELL	9,360 S.F.		Deleted	S.F.	17	Viola Loftus Erleson	See Sheet 4	
E-16	See Sheet 4		P-19	William & Alice Stokes	450 S.F.	18	Sam & Juanita Corwin	433 S.F.	0 S.F.
			P-21	Mike & Margaret McLaughlin	2,467 S.F.	19	William & Alice Stokes	533 S.F.	0 S.F.
			P-22	John Melvin Steear & Mary McLaughlin Steear	9,773 S.F.	21	Mike & Margaret McLaughlin	897 S.F.	18,002 S.F.
			P-23	James & Elsie Nolan	1,994 S.F.	22	John Melvin Steear & Mary McLaughlin Steear	864 S.F.	18,012 S.F.
E-23	James & Elsie Nolan	3,836 S.F.	P-24	Harry Churchill	908 S.F.	23	James & Elsie Nolan	1,039 S.F.	26,881 S.F.
E-26	Lloyd C. & Clara Benjamin	5,464 S.F.	P-25	Lee C. & Margaret Ann Byrd	100 S.F.	26	Lloyd C. & Clara Benjamin	See Sheet 6	
			P-26	Lloyd C. & Clara Benjamin	4,630 S.F.	21-A	Mike & Margaret McLaughlin	51 S.F.	0 S.F.

S.F.	DRAWN G.E.P.	DATE 5/82	SCALE 1" = 20'
S.F.	CHECKED	DATE	SHEET 5 OF 13

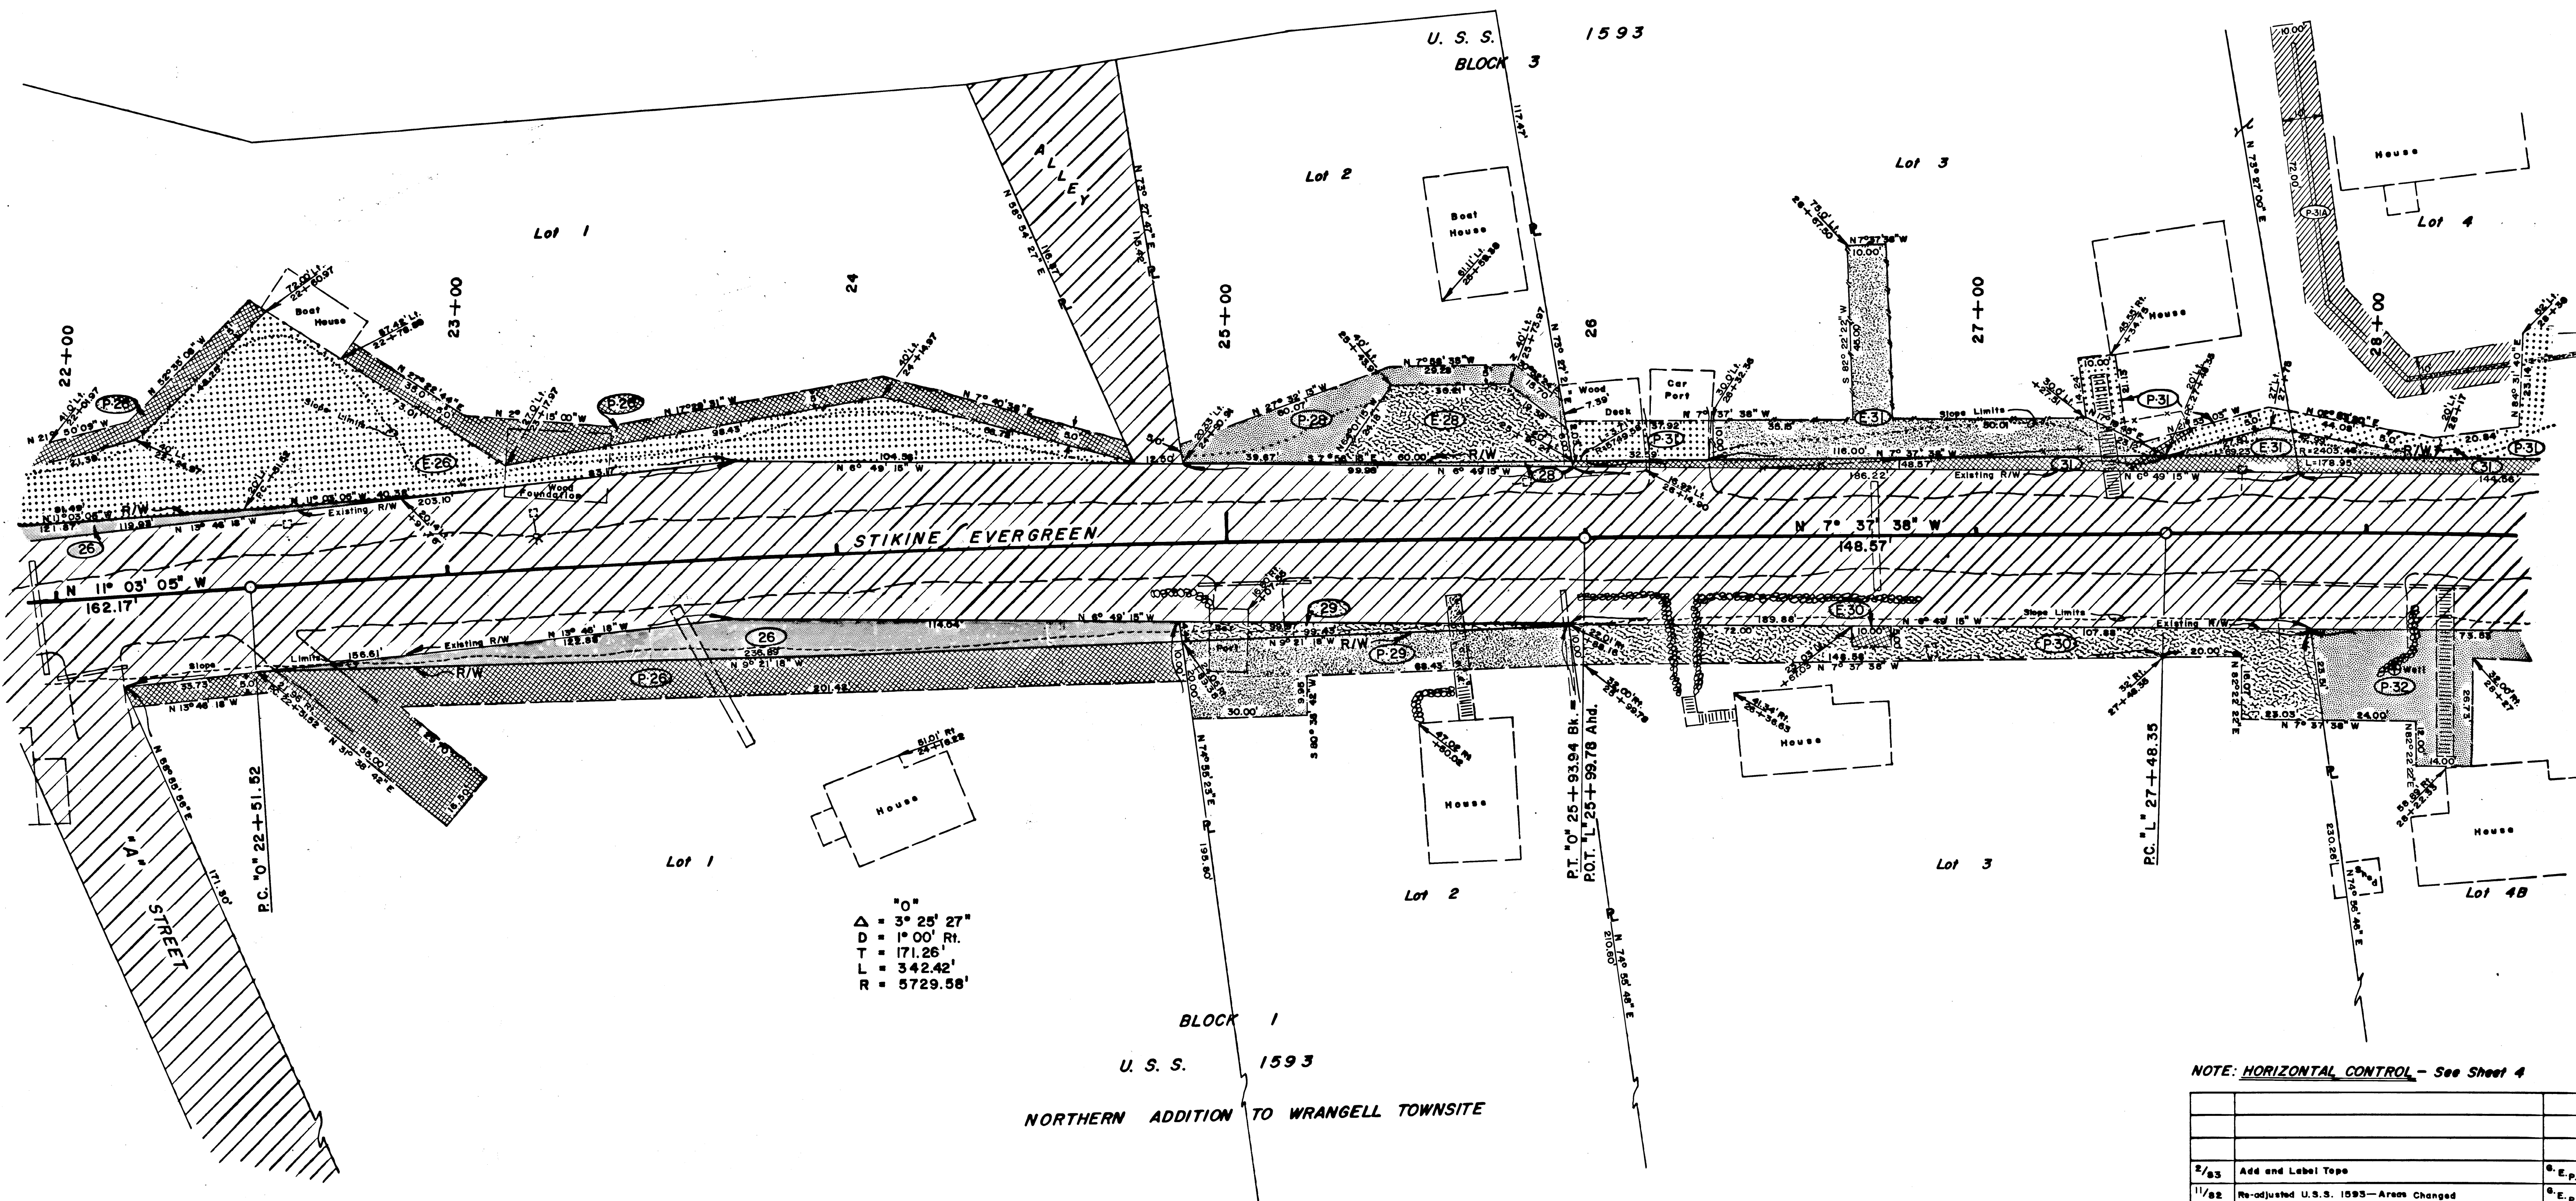

BLOCK 1
U. S. S. 1593
NORTHERN ADDITION TO WRANGELL TOWNSITE

NOTE: HORIZONTAL CONTROL - See Sheet 4

DATE	REVISIONS	BY
2/83	Add and Label Tape	G.E.P.
11/82	Re-adjusted U.S.S. 1593 - Areas Changed	G.E.P.

STATE OF ALASKA

DEPARTMENT OF TRANSPORTATION

&

PUBLIC FACILITIES

RIGHT OF WAY MAP

ALASKA PROJECT No.

A-80311


DRAWN G.E.P.	DATE 3/82	SCALE 1" = 20'
CHECKED	DATE	SHEET 6 OF 13

EASEMENT	OWNER	AREA
E-26	Lloyd C. & Clara L. Benjamin	5,487 S.F.
E-28	William J. Tommille	957 S.F.
E-30	Keith Appleman	50 S.F.
E-31	Lowell C. & Elva Bigelow	1,745 S.F.

PERMIT	OWNER	AREA
P-26	Lloyd C. & Clara L. Benjamin	4,902 S.F.
P-28	William J. Tommille	888 S.F.
P-29	William A. & Martha C. Clark	1,293 S.F.
P-30	Keith Appleman	1,979 S.F.
P-31	Lowell C. & Elva Bigelow	See Sheet 7
P-32	William R. & Patricia Overbay	See Sheet 7

PARCEL	OWNER	AREA	REMAIN
26	Lloyd C. & Clara L. Benjamin	1,718 S.F.	75,290 S.F.
28	William J. Tommille	100 S.F.	11,781 S.F.
29	William A. & Martha C. Clark	220 S.F.	20,083 S.F.
31	Lowell C. & Elva Bigelow	See Sheet 7	


Scale 1" = 20' and 1" = 40'

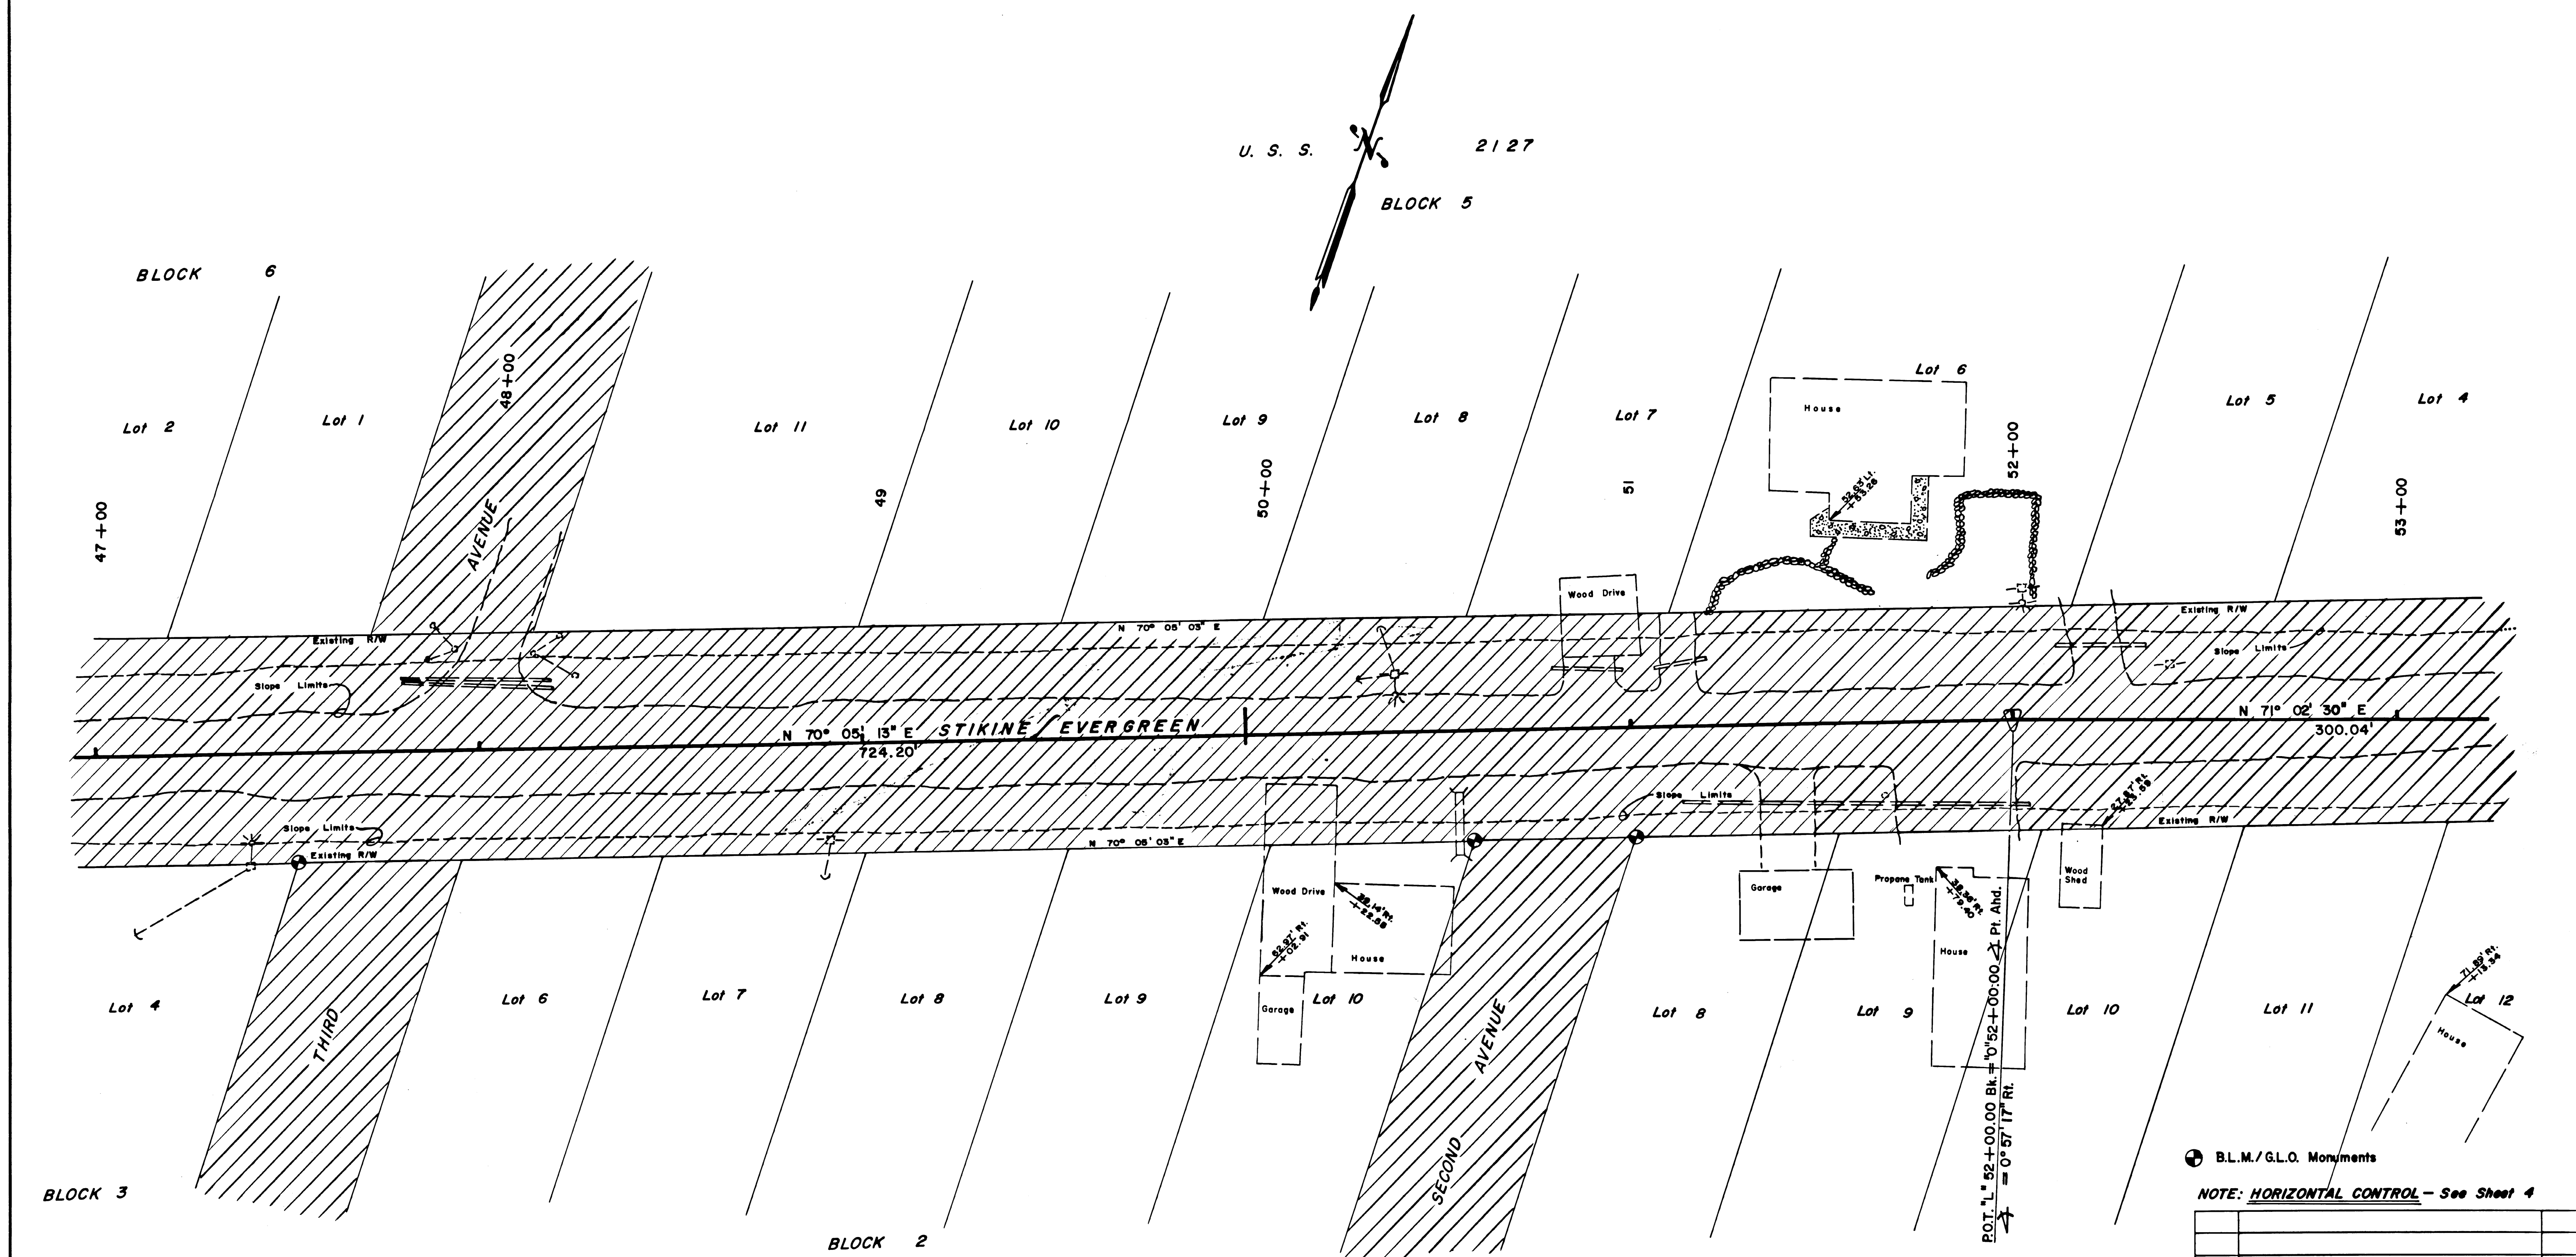

⊕ B.L.M./G.L.O. Monuments

NOTE: HORIZONTAL CONTROL - See Sheet 4

STATE OF ALASKA		
DEPARTMENT OF TRANSPORTATION		
&		
PUBLIC FACILITIES		
RIGHT OF WAY MAP		
ALASKA PROJECT No.		
A-80311		
DRAWN G.E.P.	DATE 3/82	SCALE 1" = 20'
CHECKED	DATE	SHEET 10 OF 13

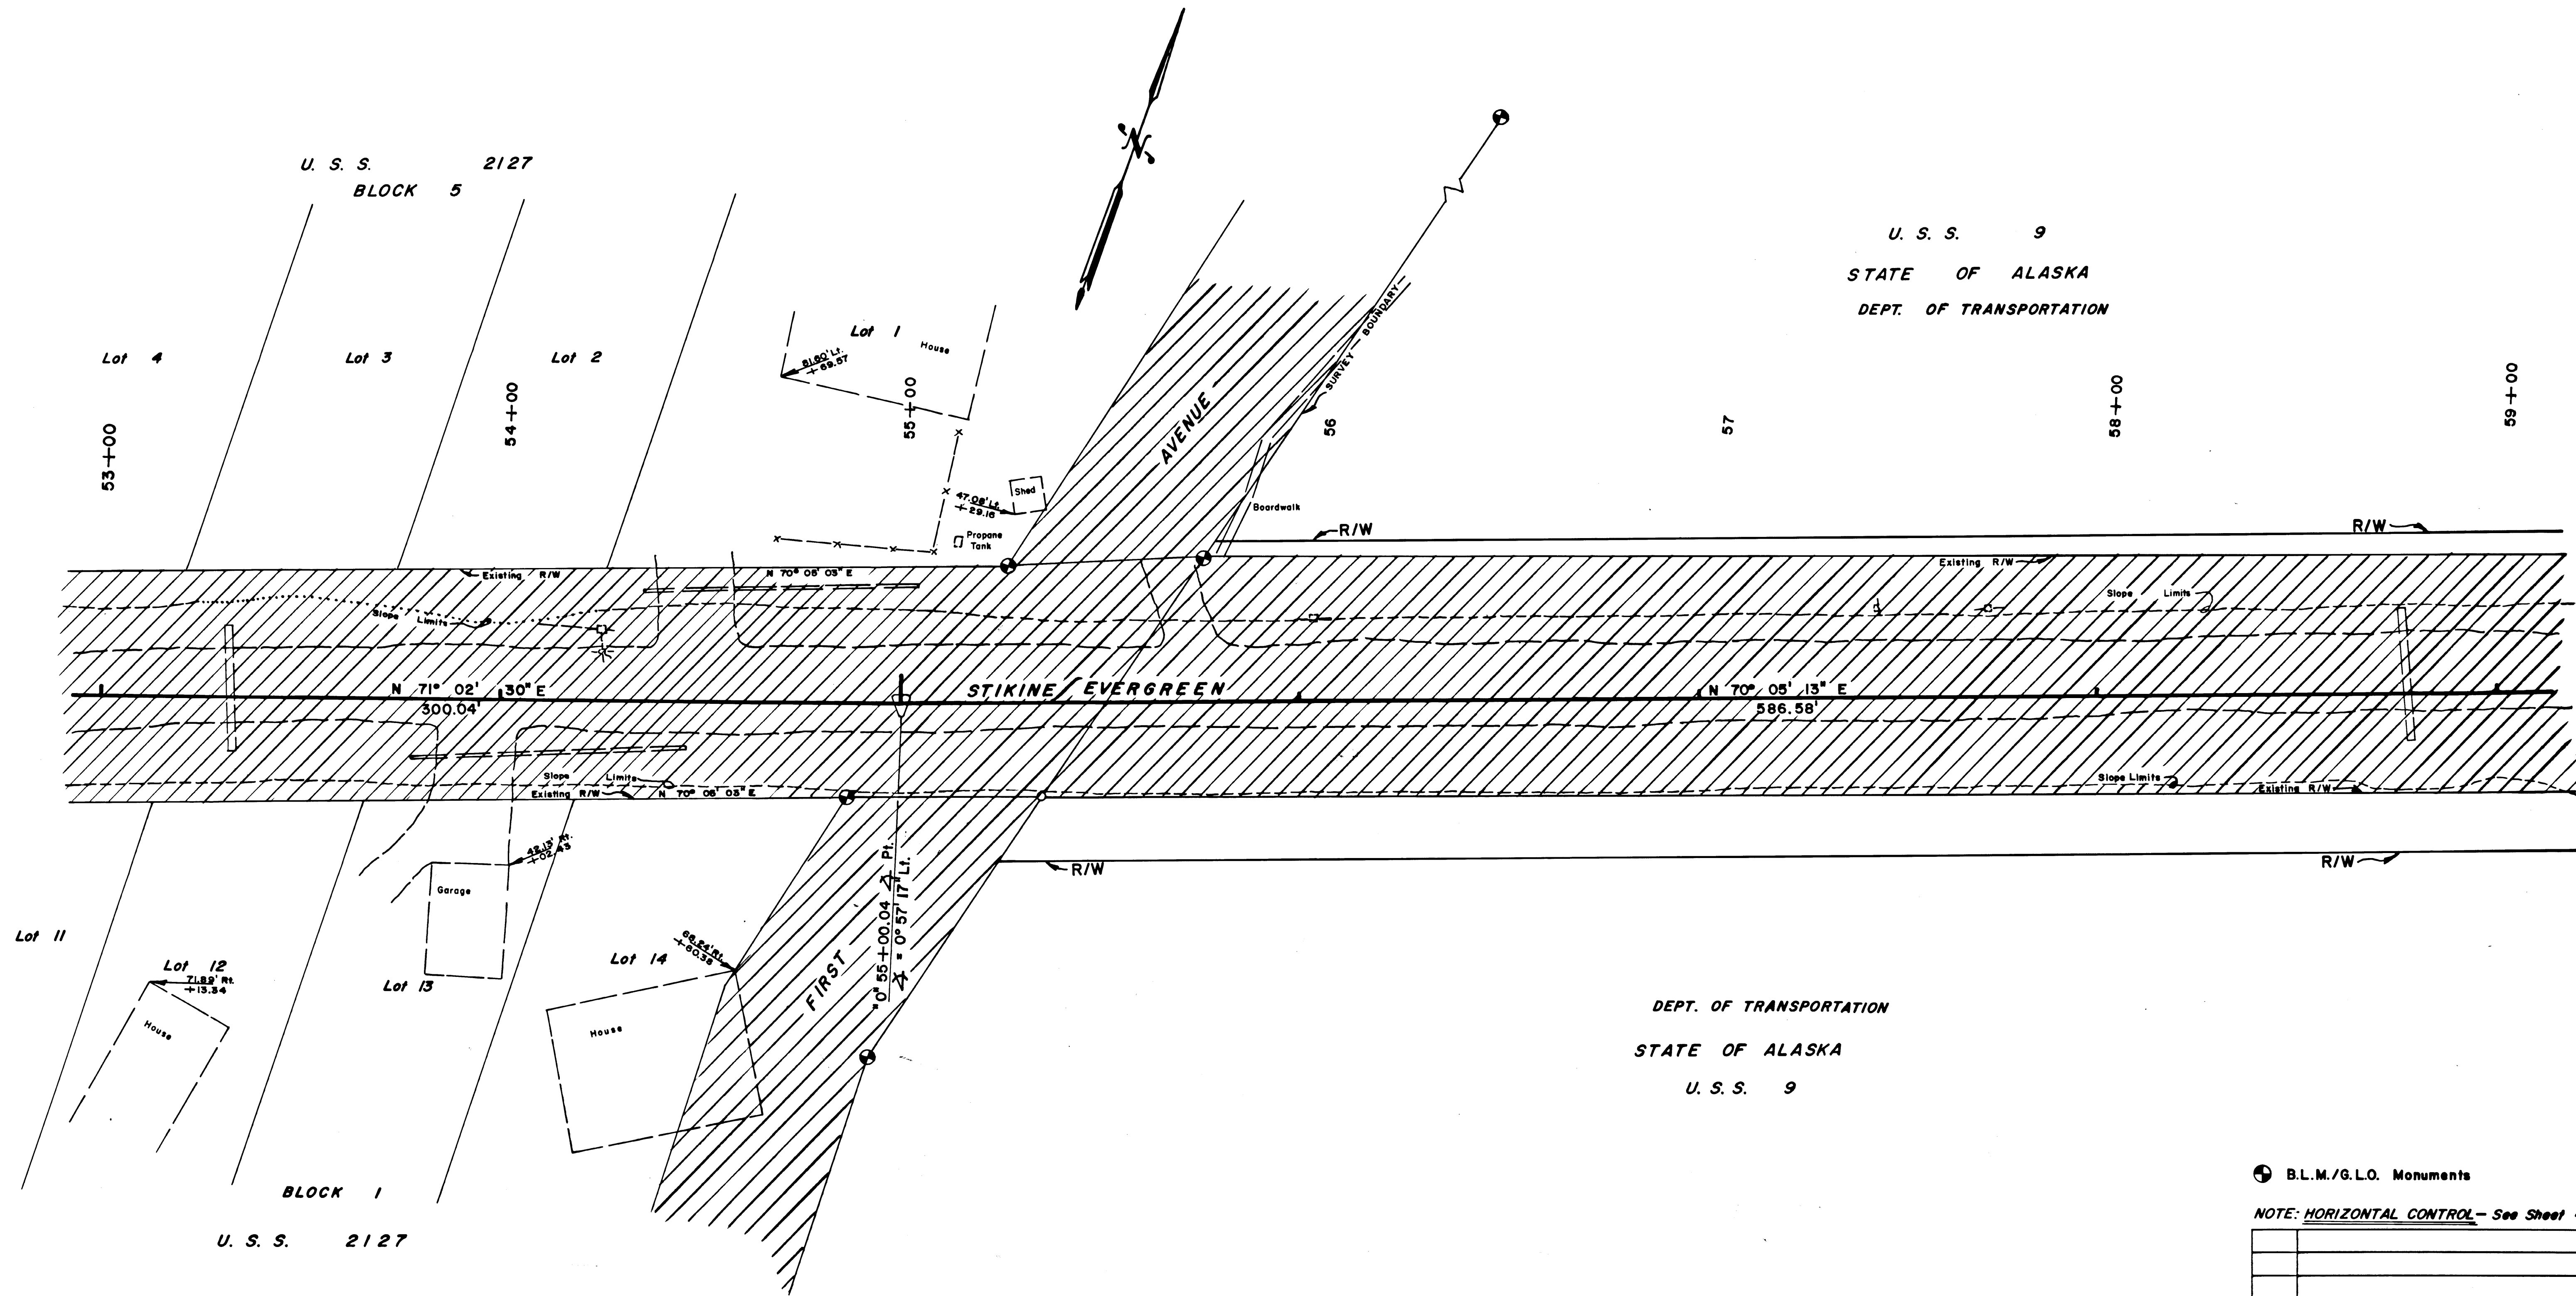

⊕ B.L.M./G.L.O. Monuments


NOTE: HORIZONTAL CONTROL - See Sheet 4

2/83	Label topo	
DATE	REVISIONS	BY

STATE OF ALASKA
DEPARTMENT OF TRANSPORTATION
&
PUBLIC FACILITIES
RIGHT OF WAY MAP
ALASKA PROJECT No.
A-80311

DRAWN E.E.P.	DATE 3/82	SCALE 1"=20'
CHECKED	DATE	SHEET 11 OF 13

U. S. S. 9
STATE OF ALASKA
DEPT. OF TRANSPORTATION

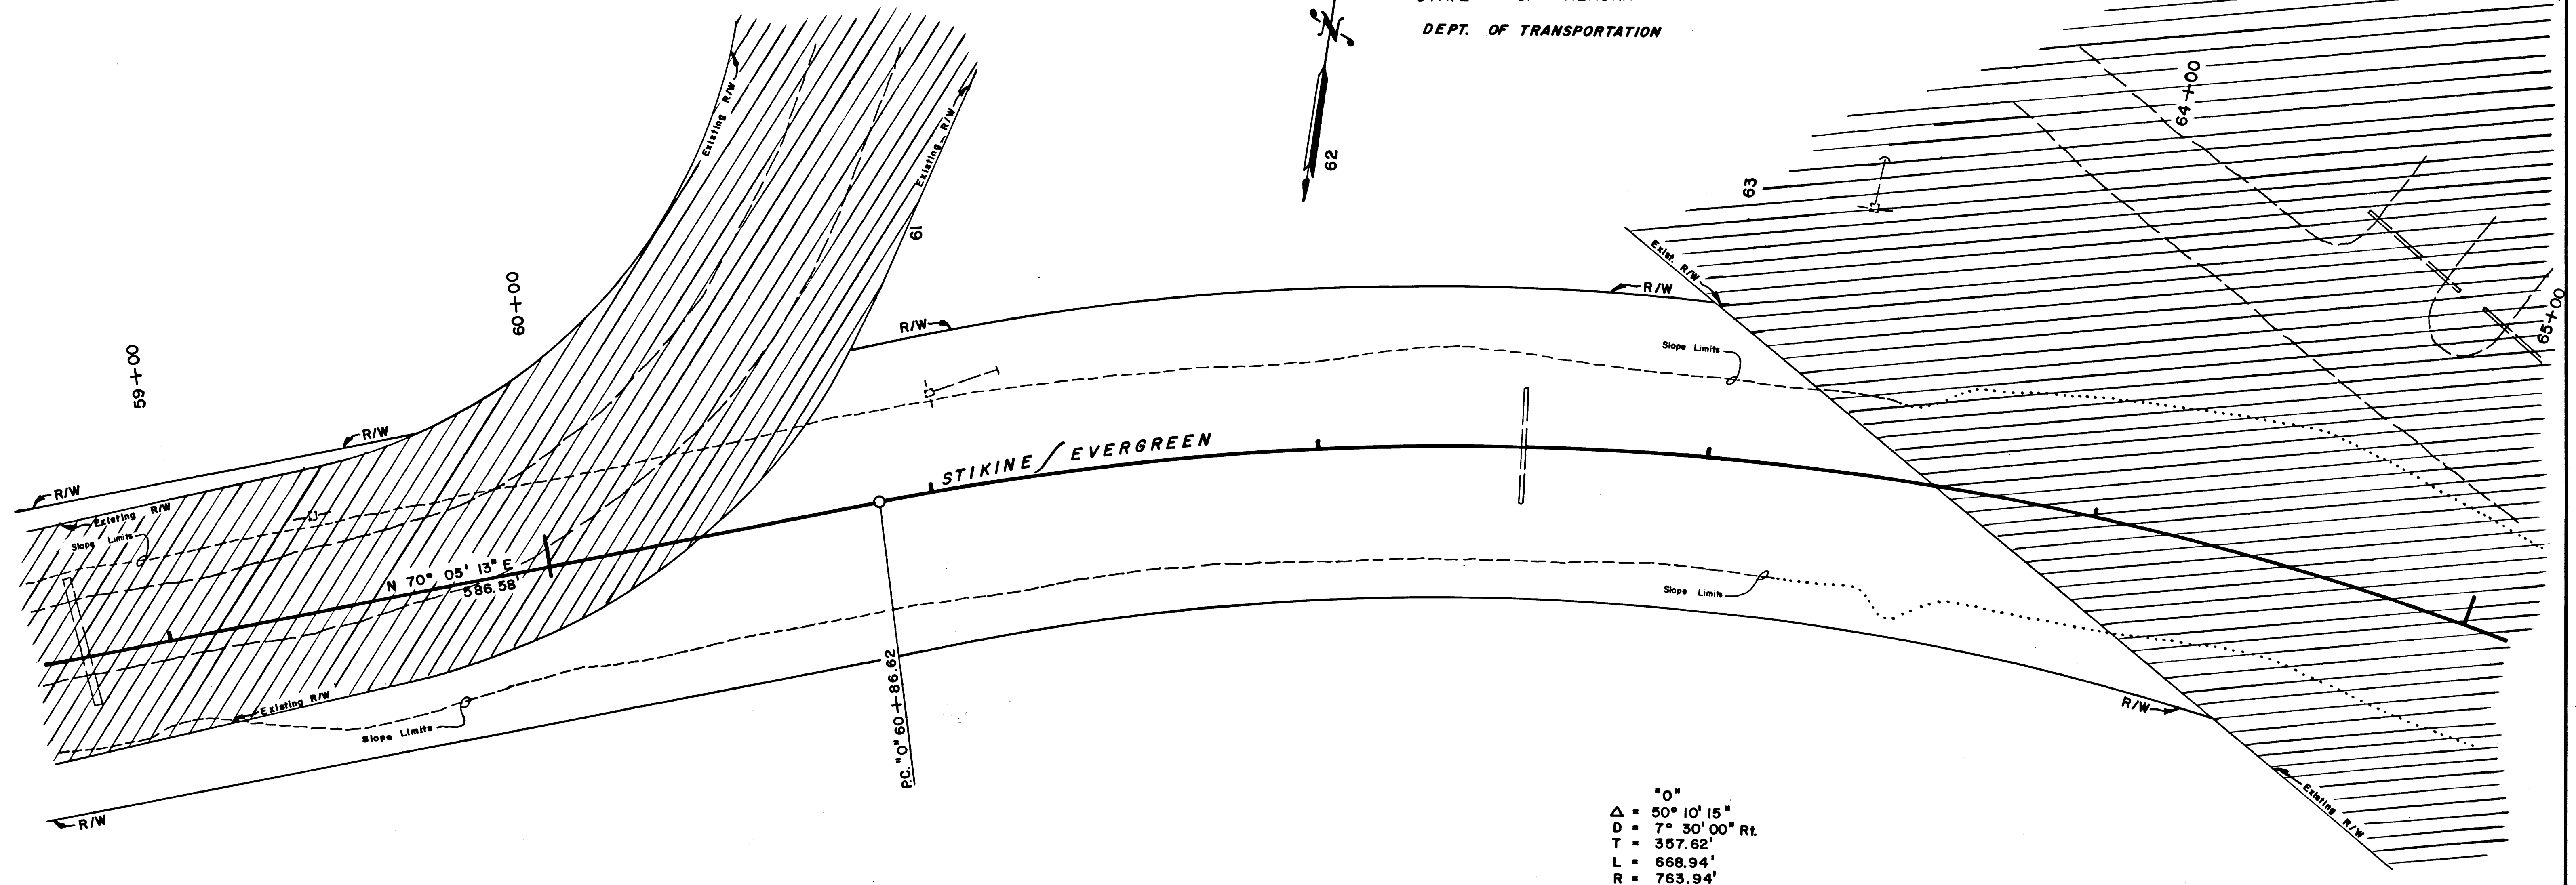


DEPT. OF TRANSPORTATION
STATE OF ALASKA
U. S. S. 9

NOTE: HORIZONTAL CONTROL - See Sheet 4

DATE	REVISIONS	BY

STATE OF ALASKA DEPARTMENT OF TRANSPORTATION & PUBLIC FACILITIES RIGHT OF WAY MAP ALASKA PROJECT No. A-80311		
DRAWN G.E.P.	DATE 3/82	SCALE 1" = 20'
CHECKED	DATE	SHEET 12 OF 13

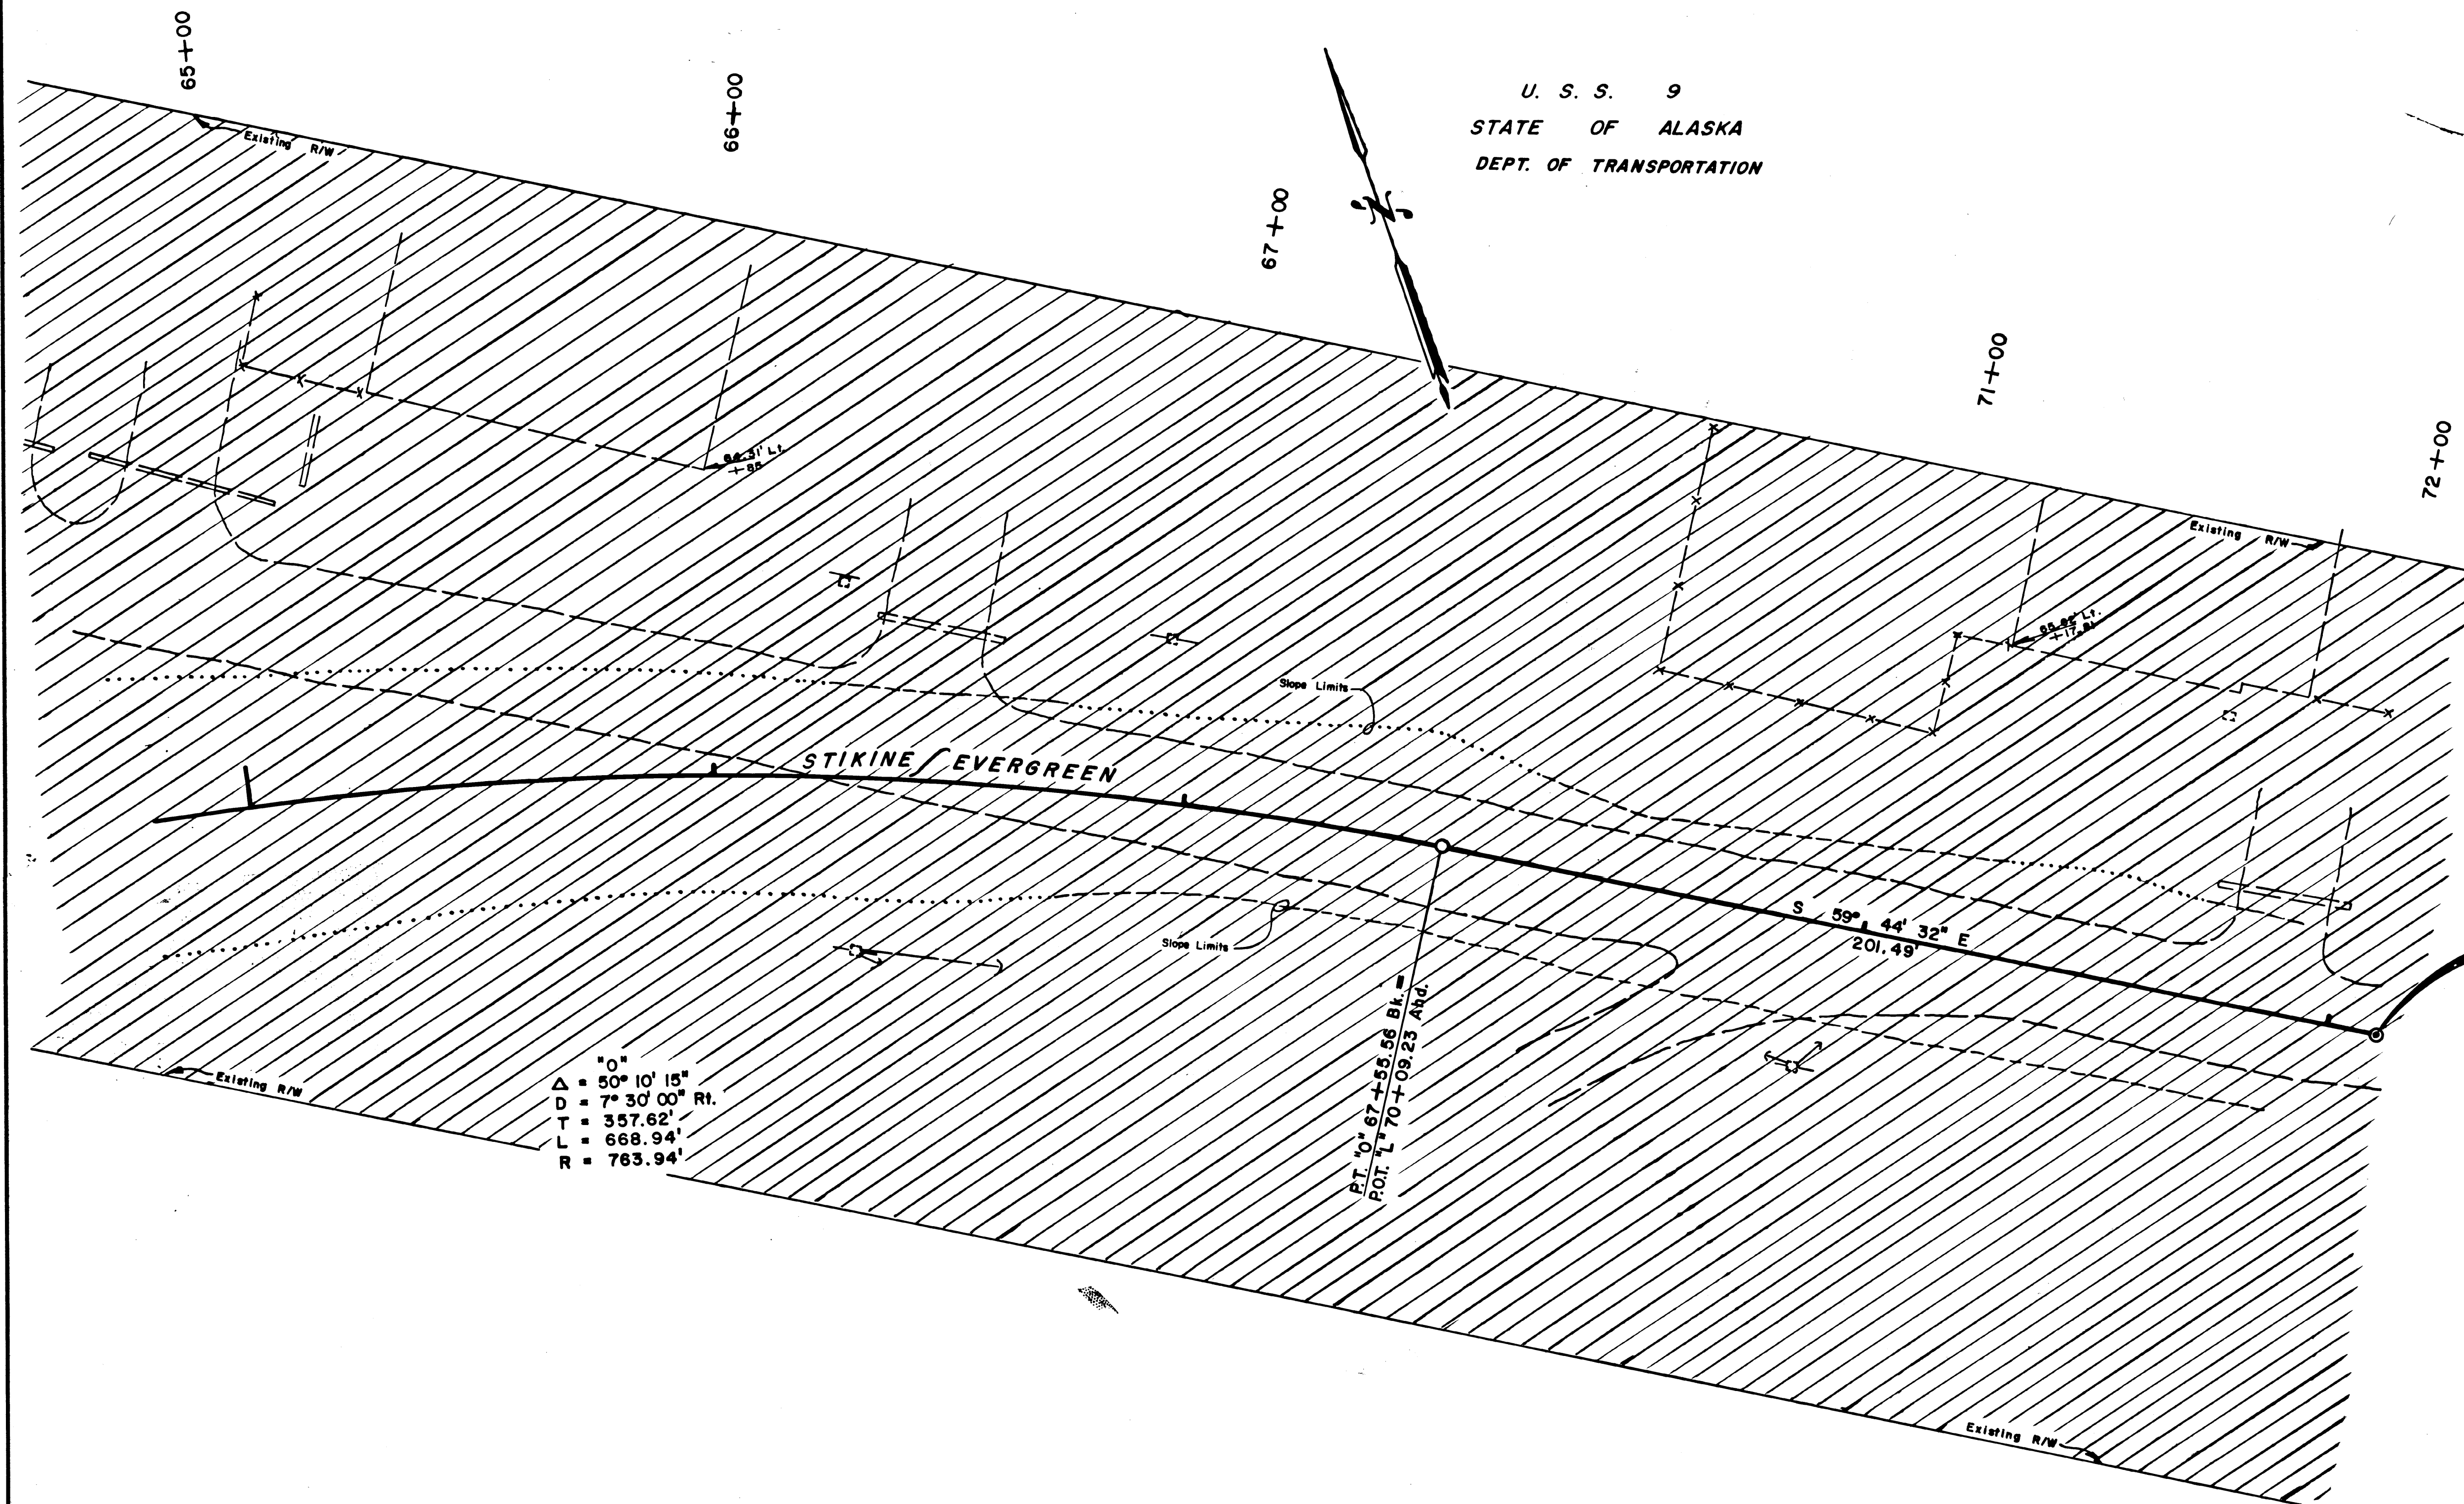

"0"
Δ = 50° 10' 15"
D = 7° 30' 00" Rt.
T = 357.62'
L = 668.94'
R = 763.94'

PT. 0+67+56.56 BL.
ROT. L' 70+09.23' Arc

S 59° 44' 32" E
201.49'

END OF PROJECT A-80311
Sta. 72+10.72

DEPT. OF TRANSPORTATION
STATE OF ALASKA
U. S. S. 9

NOTE: HORIZONTAL CONTROL - See Sheet 4

DATE	REVISIONS	BY
STATE OF ALASKA DEPARTMENT OF TRANSPORTATION & PUBLIC FACILITIES RIGHT OF WAY MAP ALASKA PROJECT No. A-80311		
DRAWN G.E.P.	DATE 3/82	SCALE 1" = 20'
CHECKED	DATE	SHEET 13 OF 13