


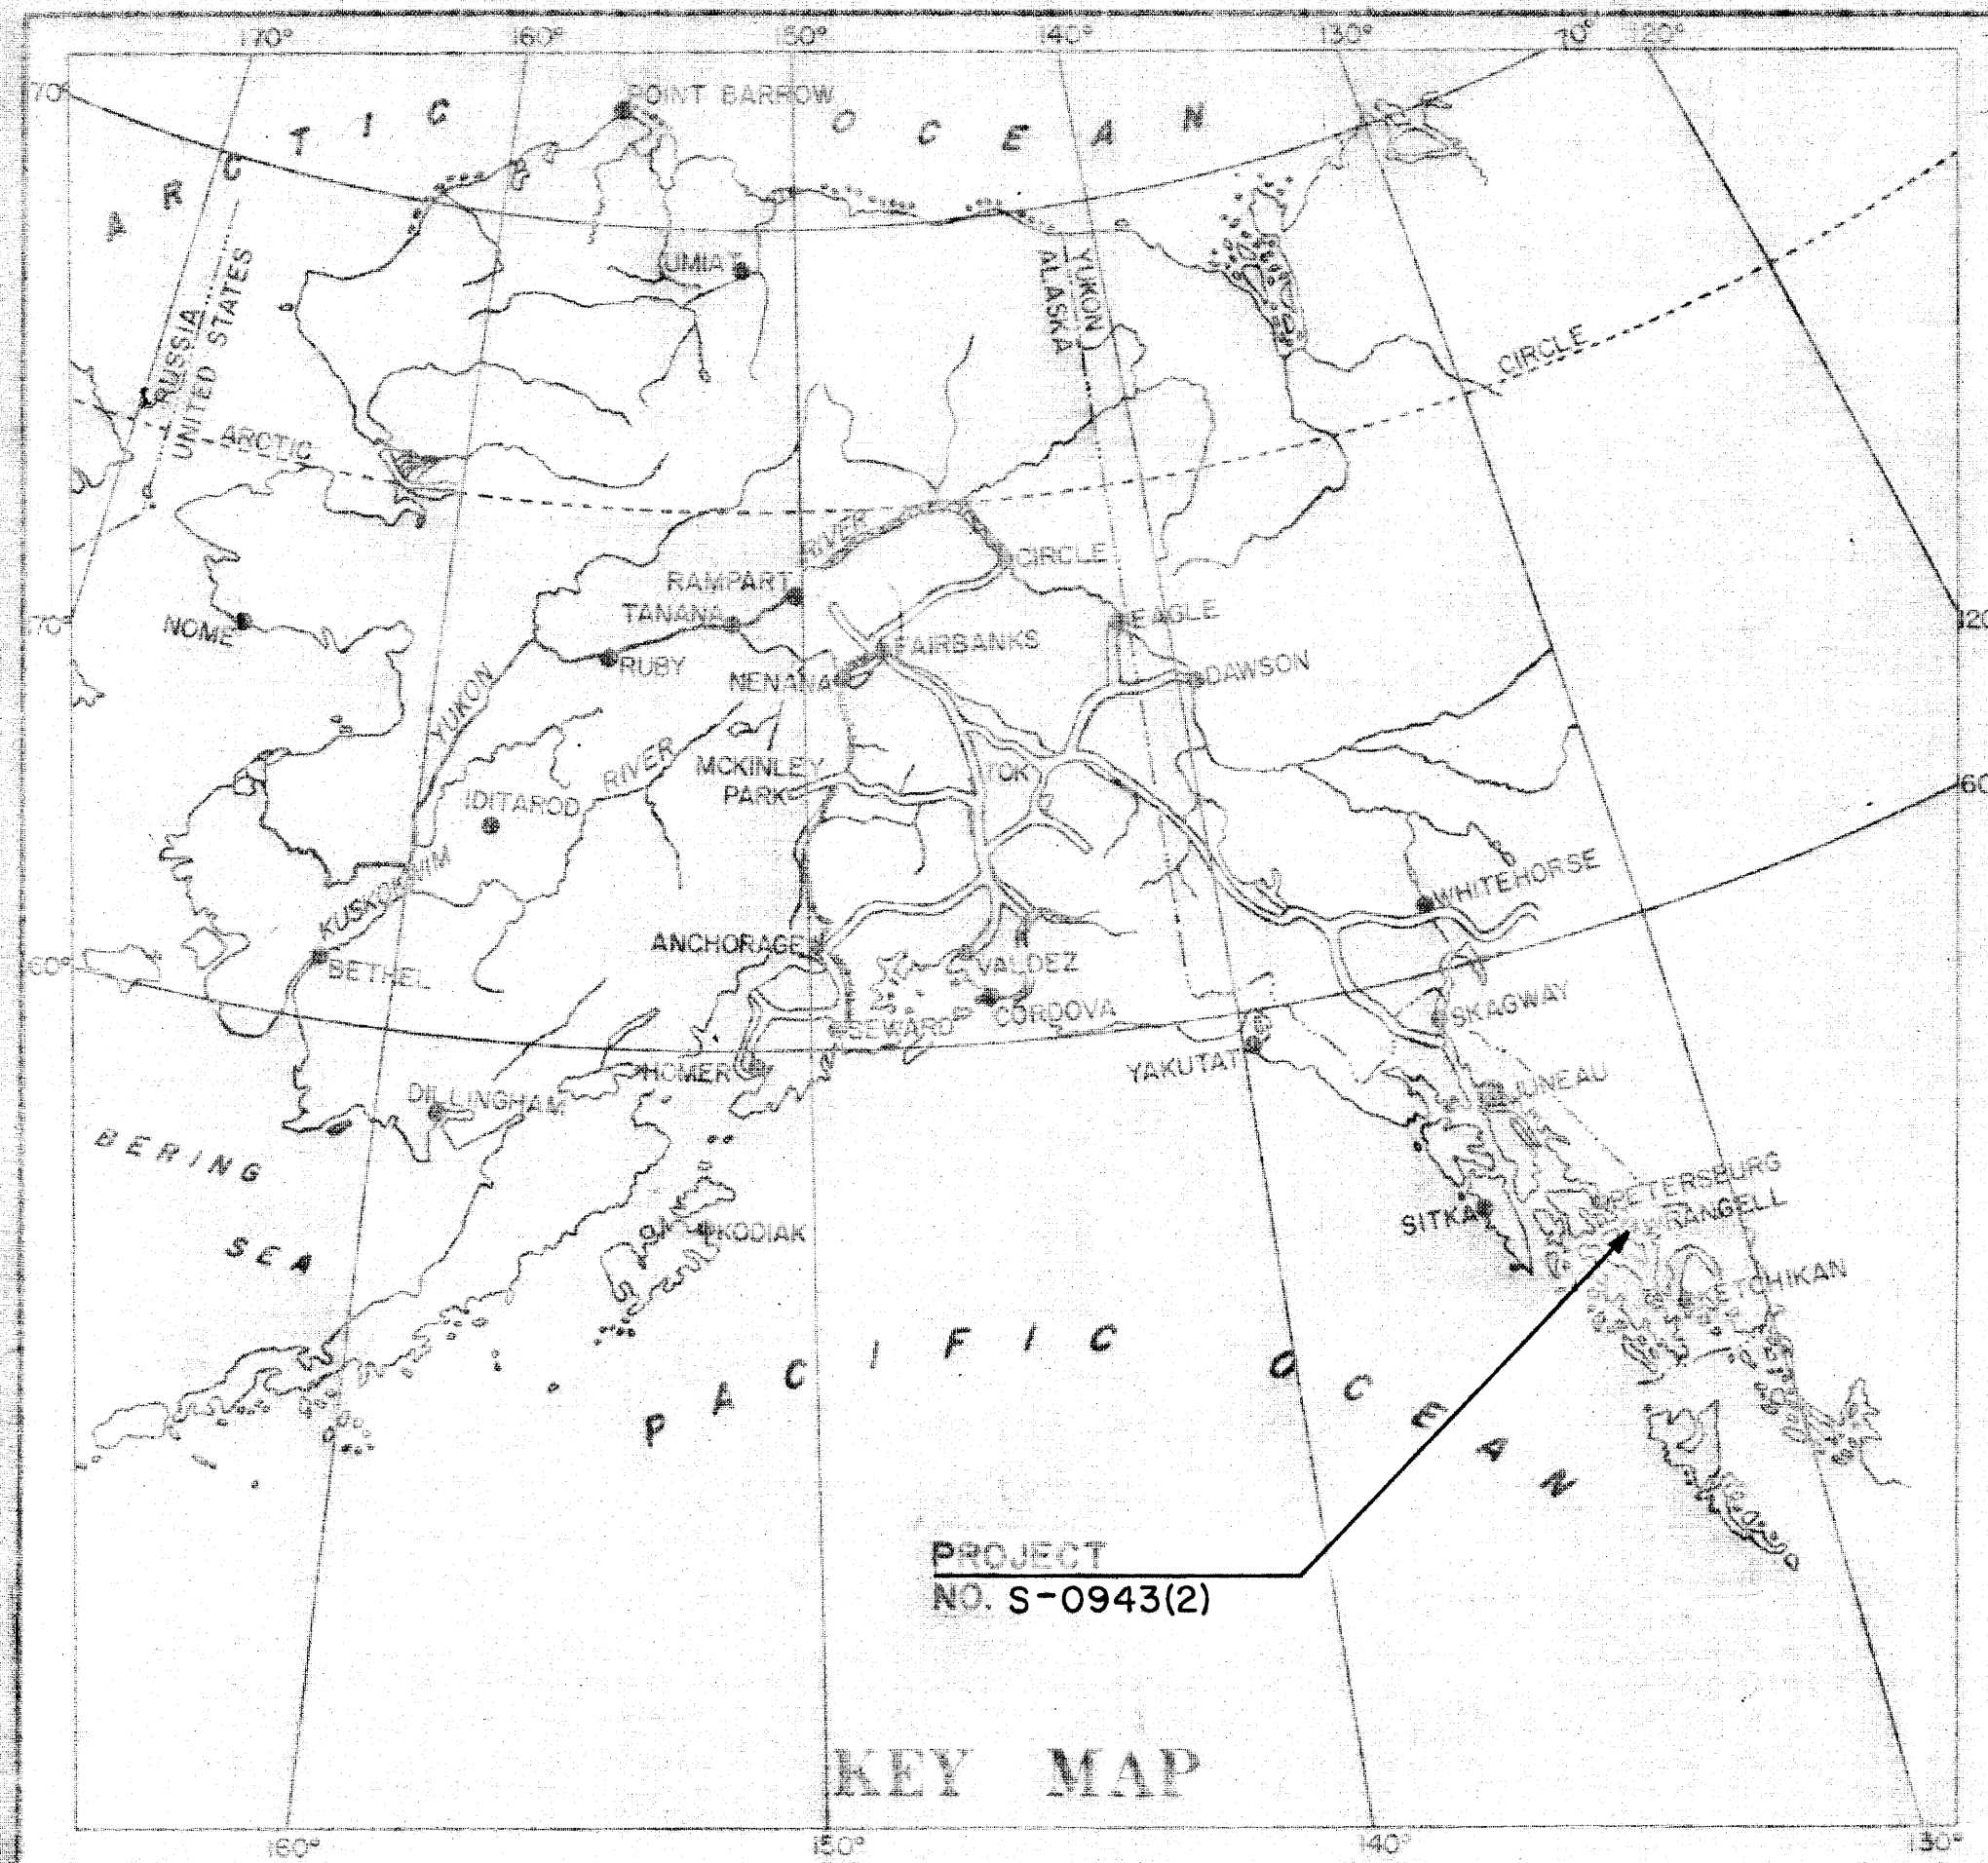

STATE OF ALASKA
DEPARTMENT OF PUBLIC WORKS
DIVISION OF HIGHWAYS


RIGHT OF WAY PLATS
HIGHWAY PROJECT

NO. S-0943(2)

CITY THRU ROUTE
WRANGELL, ALASKA


PROJECT SUMMARY

	FEET	MILES
LENGTH OF PROJECT	4532.75	.858
LENGTH OF ROW	4695.21	.889

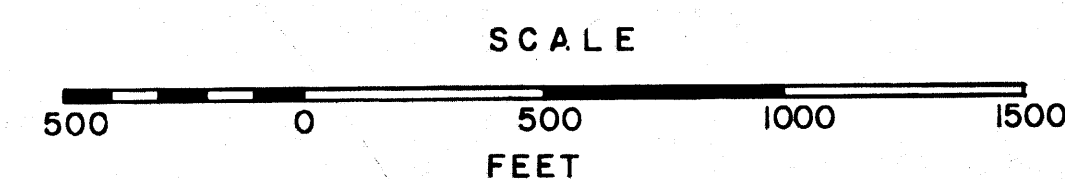

CONVENTIONAL SIGNS

PROPOSED CONSTRUCTION CENTERLINE	---
TOWNSHIP LINE	----
SECTION LINE	-----
RIGHT OF WAY LINE	=====
EASEMENT LINE	=====
CORPORATED or CITY LIMITS	=====
SLOPE LIMIT LINE	=====

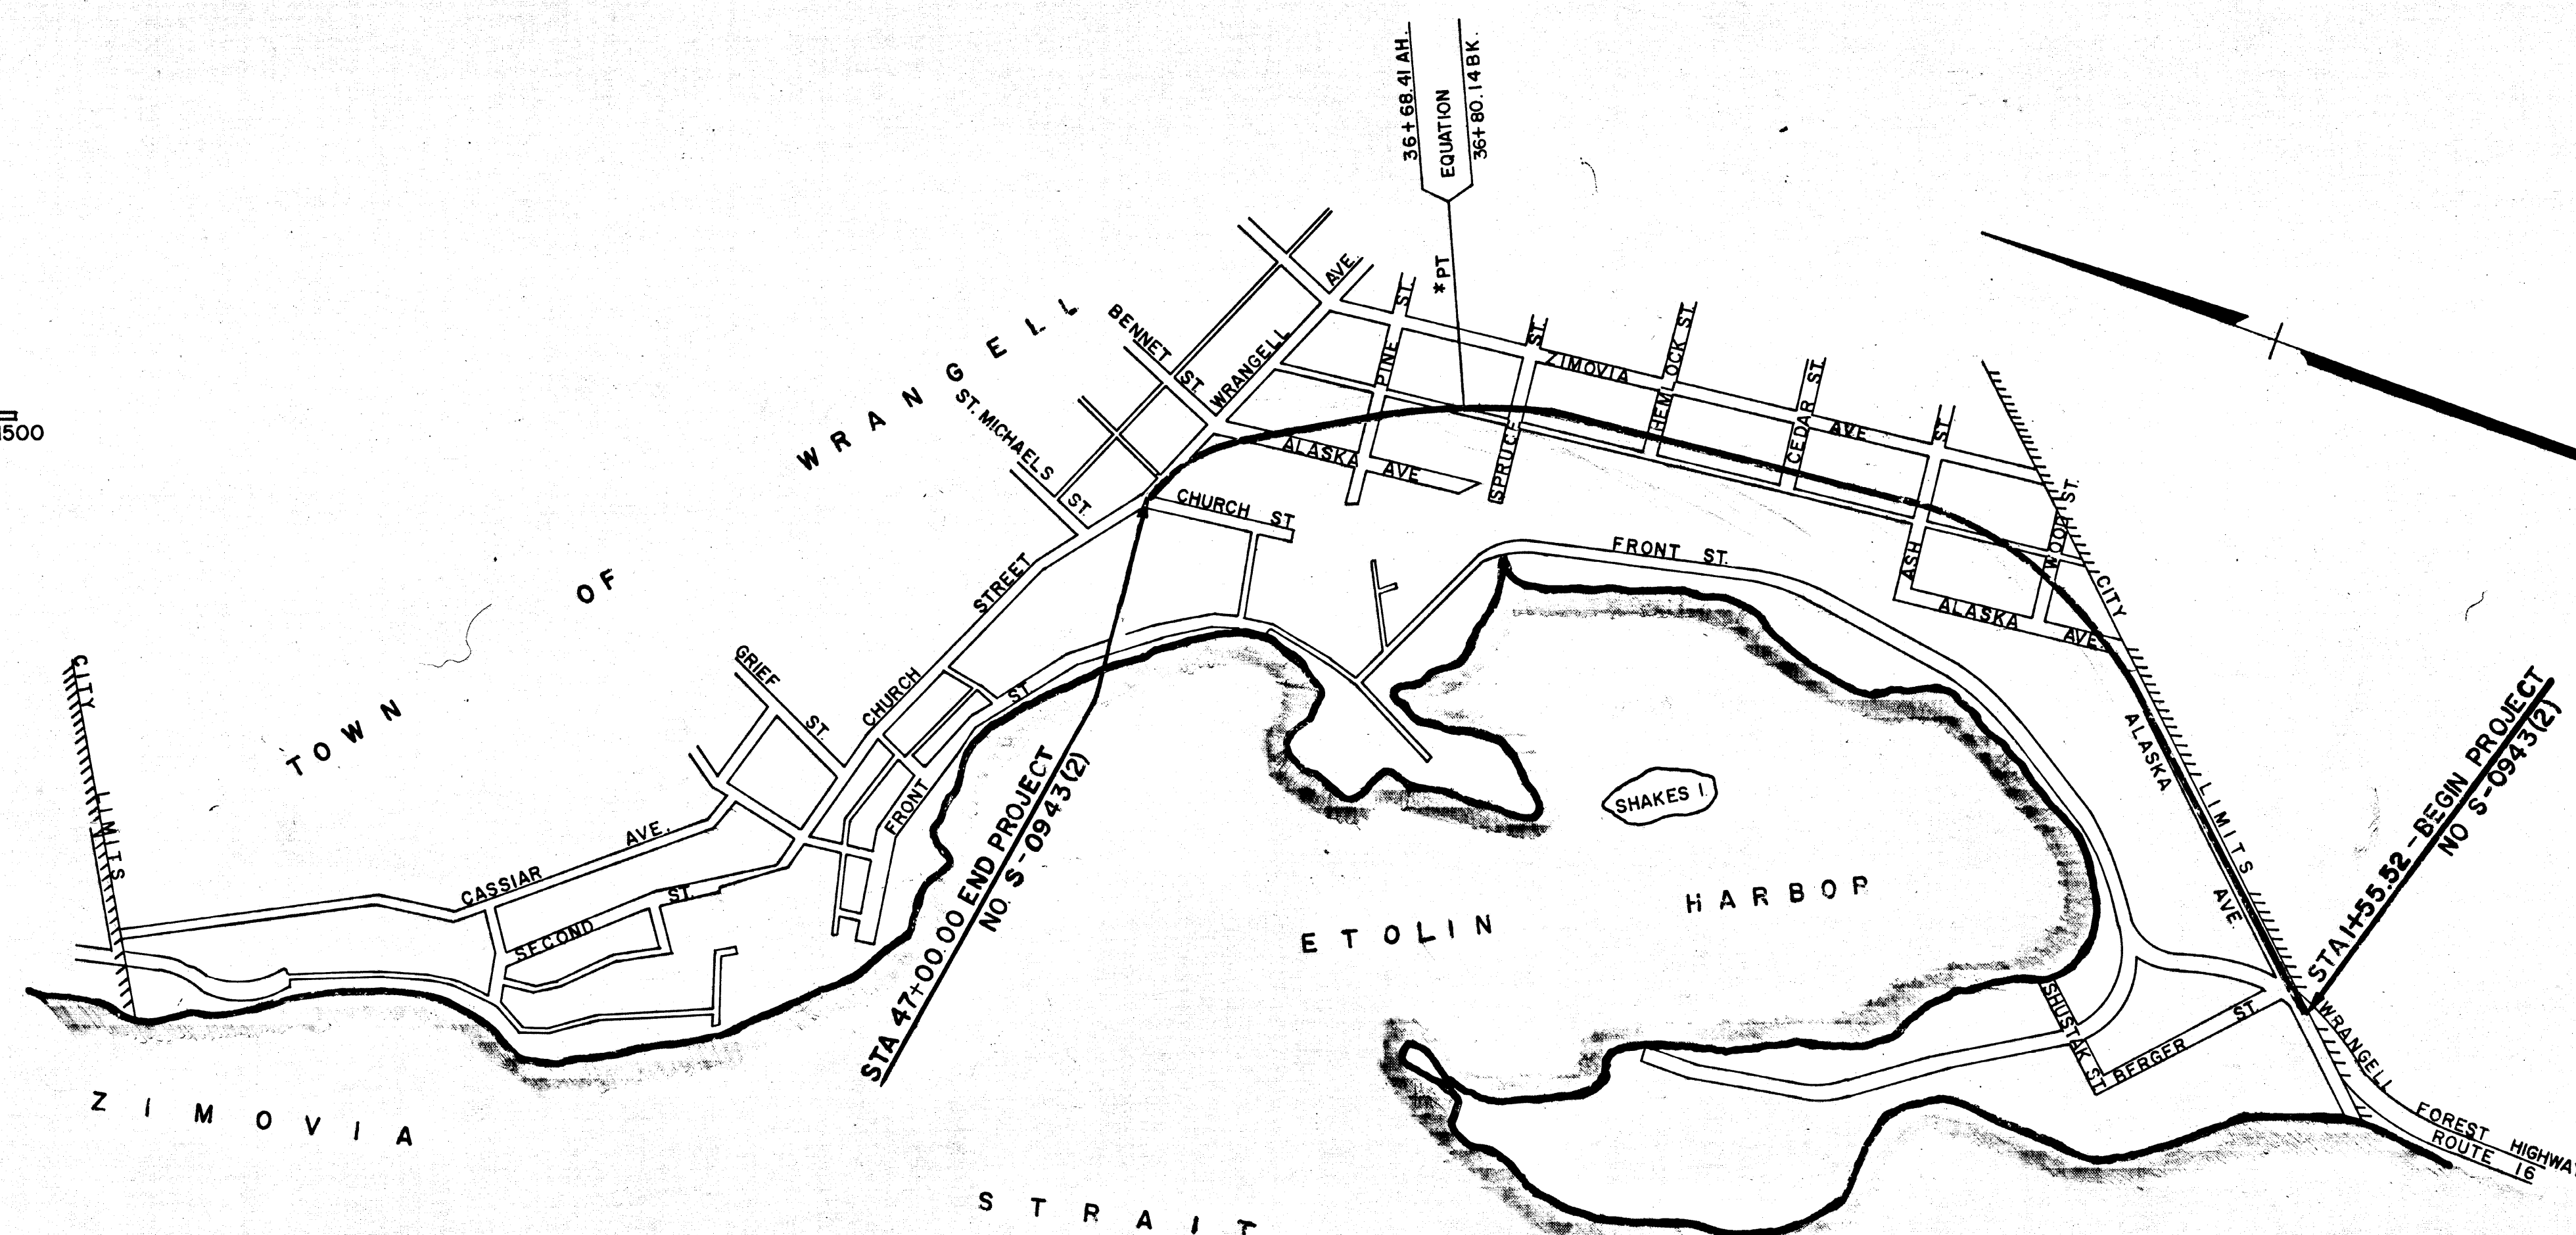

APPROVED DECEMBER 13, 1960
DATE


T. D. Sherard
TD SHERARD, DIRECTOR OF HIGHWAYS
AND CHIEF ENGINEER

DEPARTMENT OF COMMERCE
BUREAU OF PUBLIC ROADS

APPROVED _____
REGIONAL ENGINEER DATE

STATE OF ALASKA
DEPARTMENT OF PUBLIC WORKS
DIVISION OF HIGHWAYS
RIGHT OF WAY PLAT

CITY THRU ROUTE	PROJECT NO. S-0943(2)	SHEET
WSTOUDER	SCALE	DATE
G BUDKA	5-19-60	OF 2

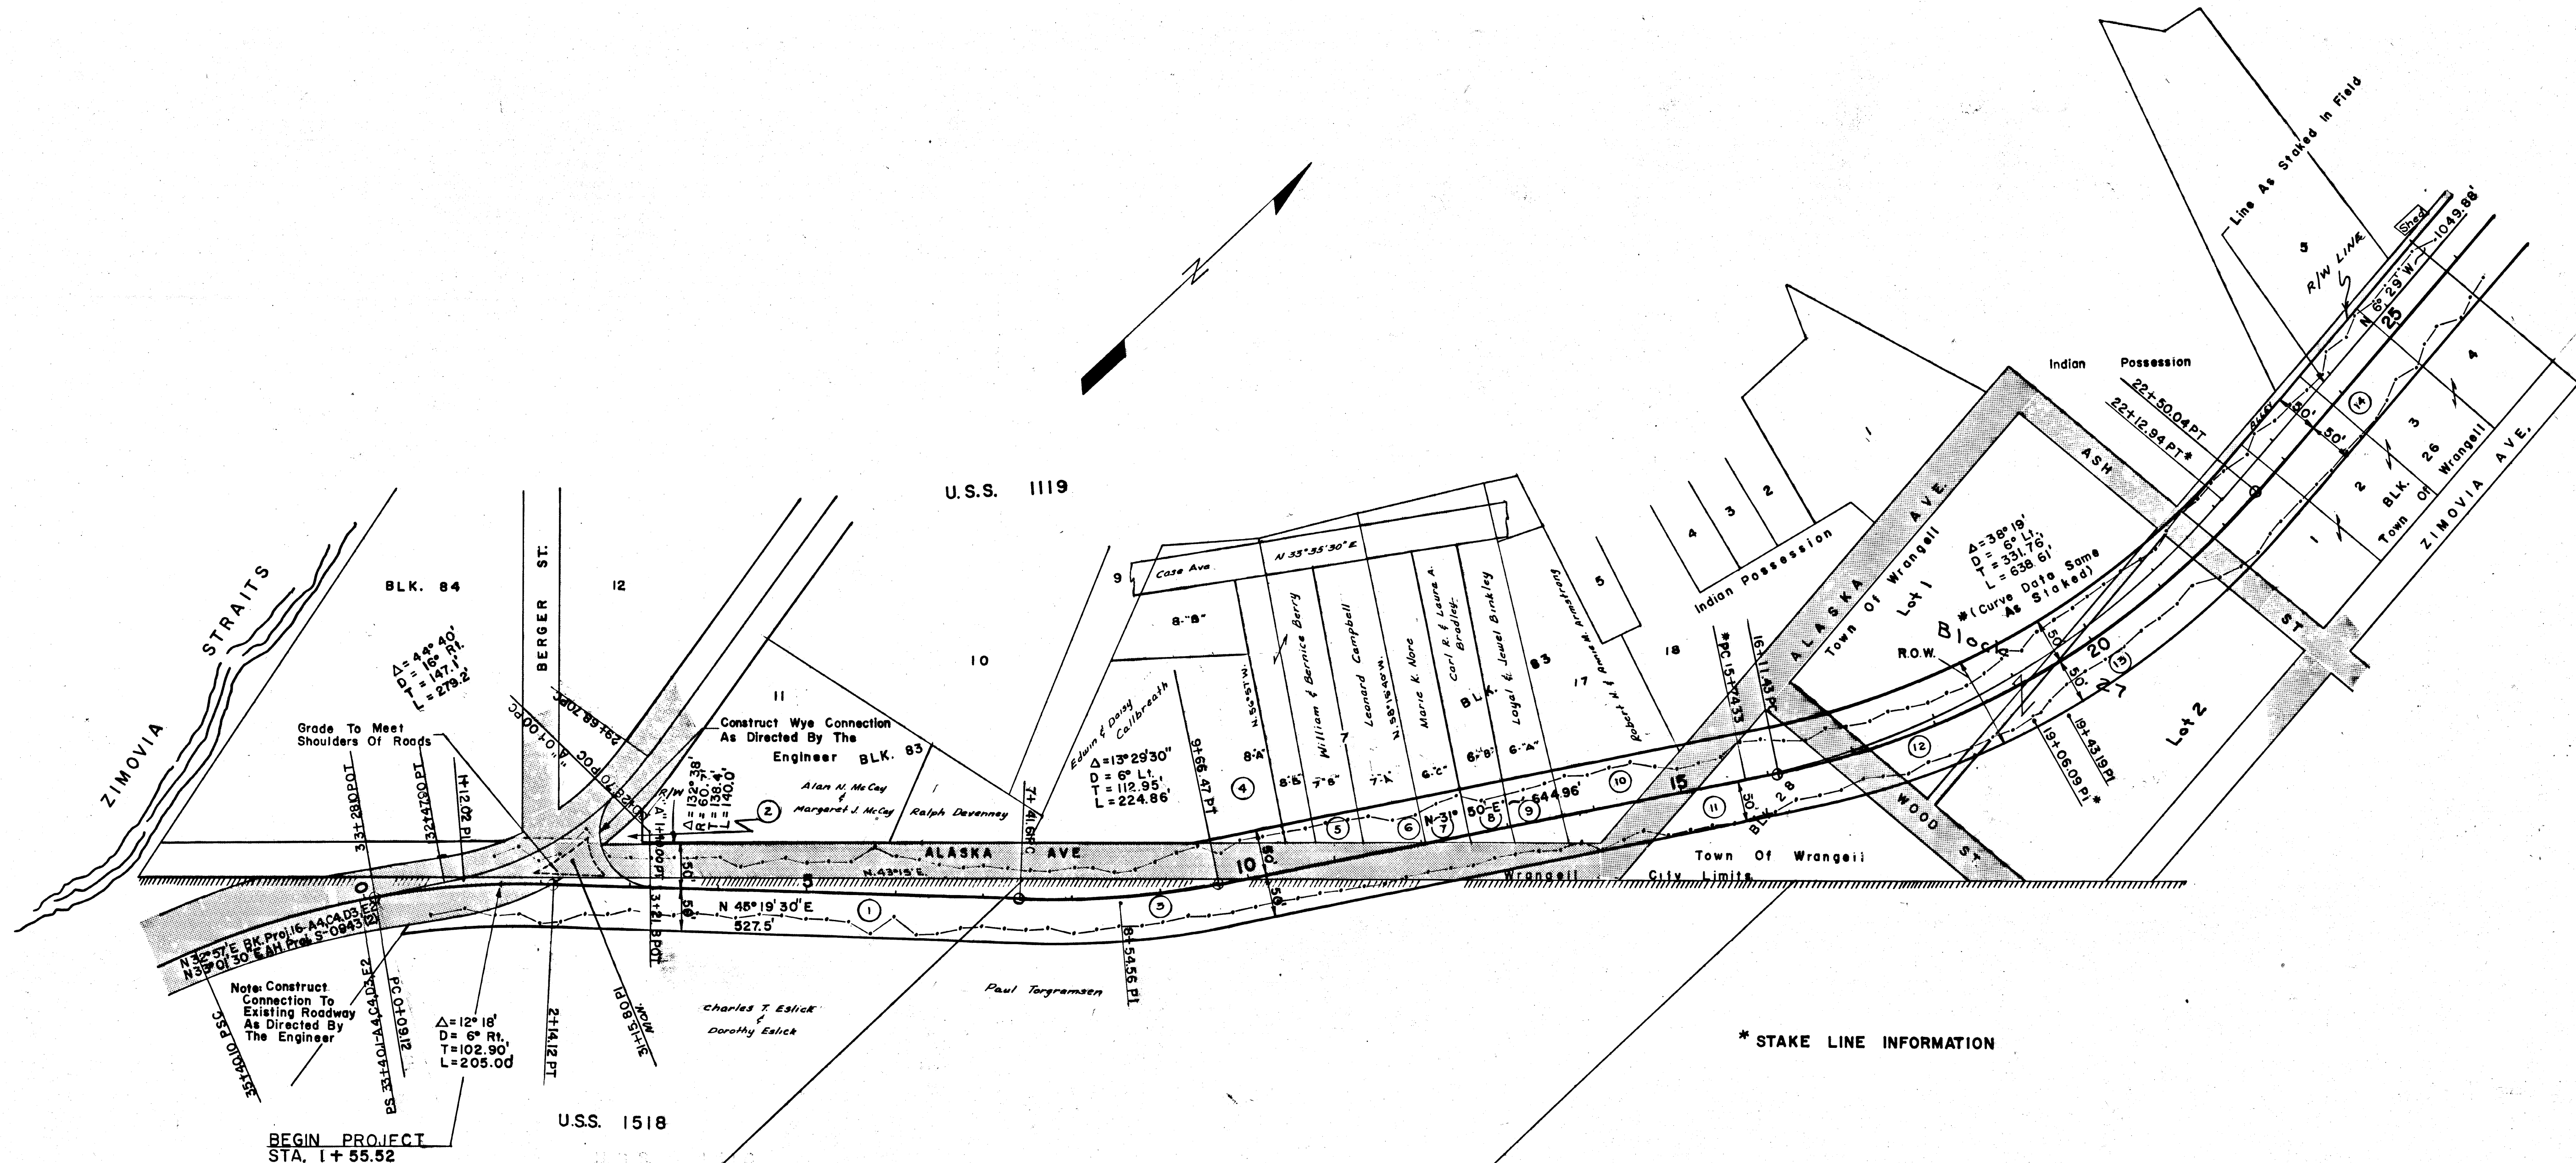

* STAKE LINE INFORMATION

PARCEL NO.	OWNER	AREA TAKING	AREA REMAINING
1	Charles T. Eslick	± 34,412 Sq. Ft.	Unknown
2	Allan N. & Margaret J. McCay	± 1,182 Sq. Ft.	38,921 Sq. Ft.
3	Paul W. Torgramson	± 25,523 Sq. Ft.	540,787 Sq. Ft.
4	Edwin & Dorothy Callbreath	± 993 Sq. Ft.	54,072 Sq. Ft.
5	William & Bernice Berry	± 2,844 Sq. Ft.	27,310 Sq. Ft.
6	Leonard T. Campbell	± 3,113 Sq. Ft.	21,082 Sq. Ft.
7	Marie K. Nore	± 2,861 Sq. Ft.	18,289 Sq. Ft.
8	Carl R. & Laura A. Bradley	± 3,420 Sq. Ft.	13,317 Sq. Ft.
9	Loyal J. & Jewel Binkley	± 4,556 Sq. Ft.	13,632 Sq. Ft.
10	Robert H. & Annie M. Armstrong	± 8,597 Sq. Ft.	68,103 Sq. Ft.
11	Town of Wrangell	± 15,071 Sq. Ft.	23,300 Sq. Ft.
12	Town of Wrangell	± 21,200 Sq. Ft.	61,052 Sq. Ft.
13	Town of Wrangell	± 18,991 Sq. Ft.	60,877 Sq. Ft.
14	Town of Wrangell	± 100,000 Sq. Ft.	185,091 Sq. Ft.



STATE OF ALASKA

DEPARTMENT OF PUBLIC WORKS

DIVISION OF HIGHWAYS

RIGHT OF WAY PLAT

ROUTE CITY THRU ROUTE	PROJECT NO. S-0943(2)	SHEET 1 OF 2
DWN. W. STOLDER CKD. G. BUDKA	SCALE 1"=100'	DATE 5-19-60

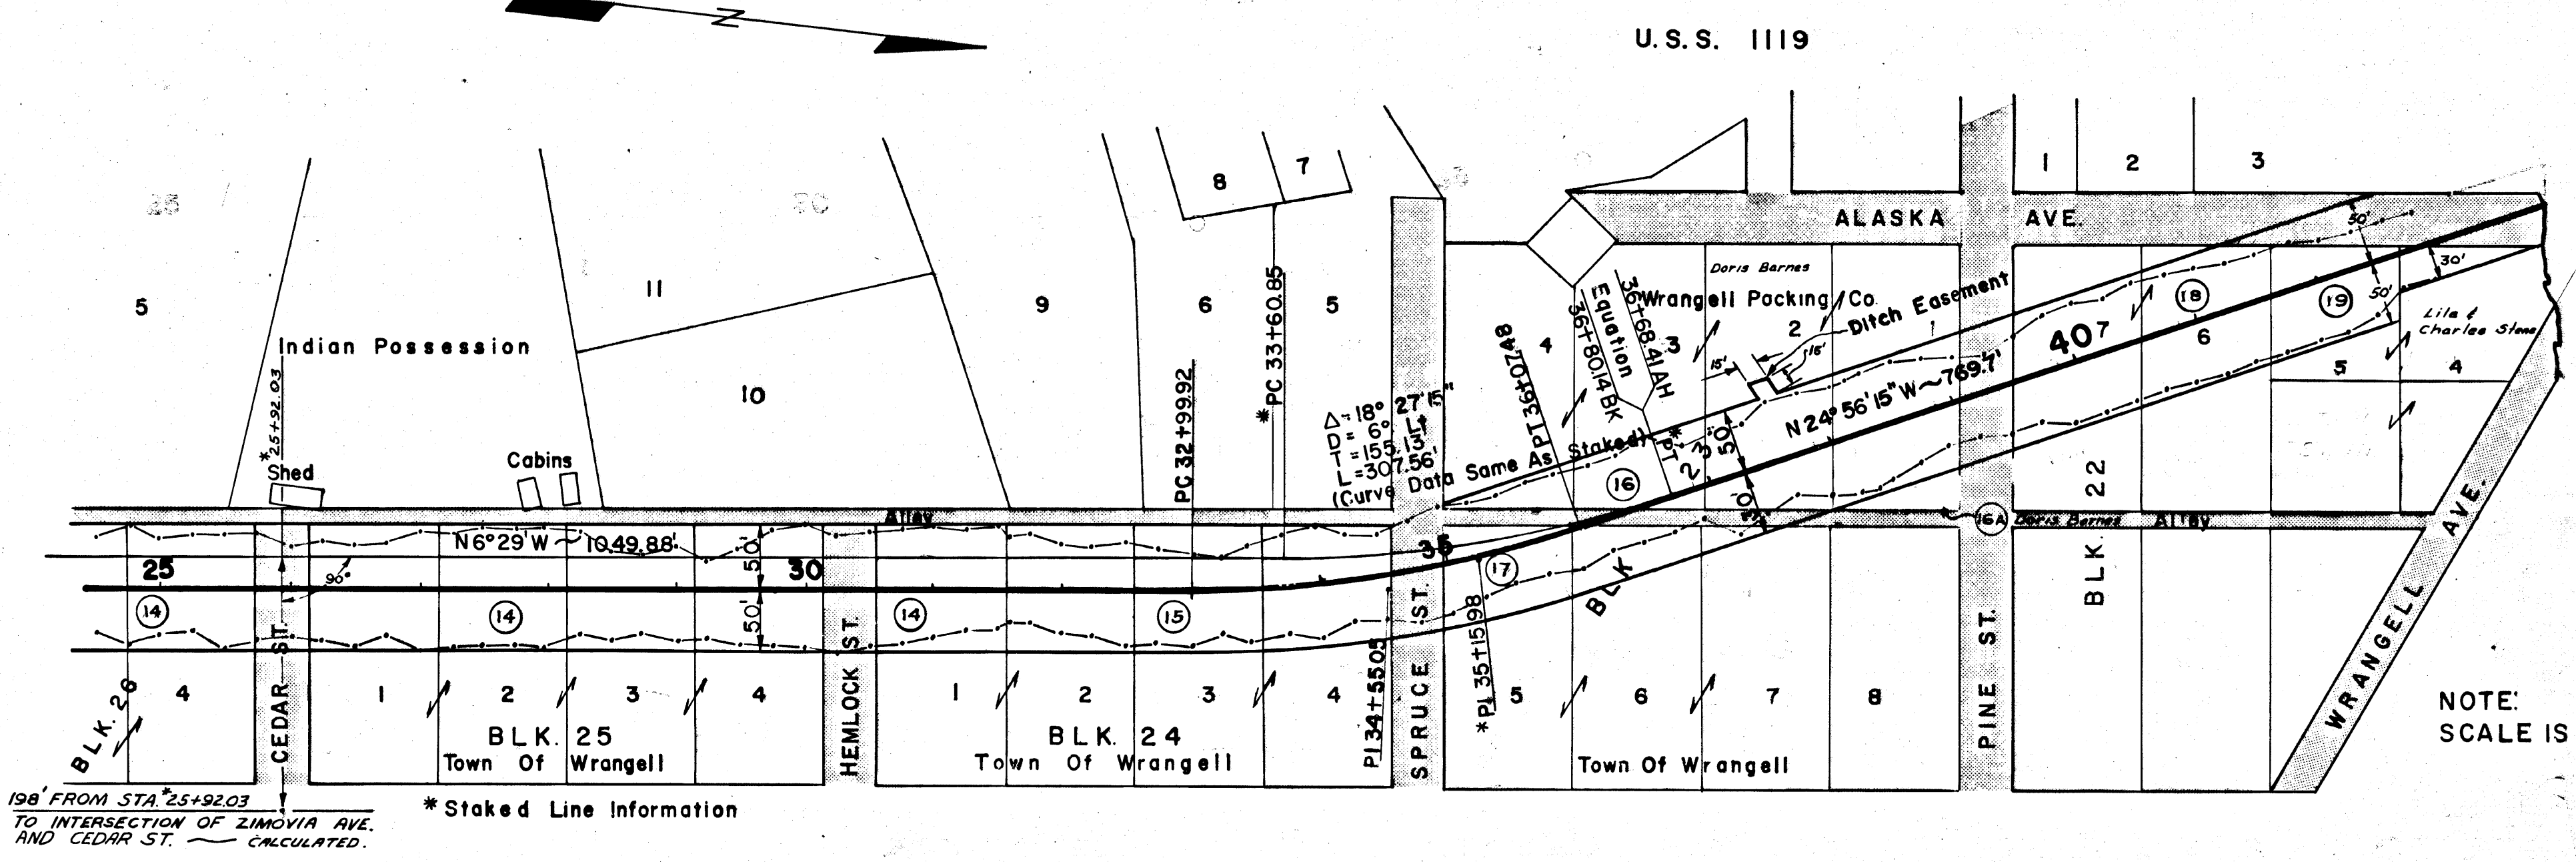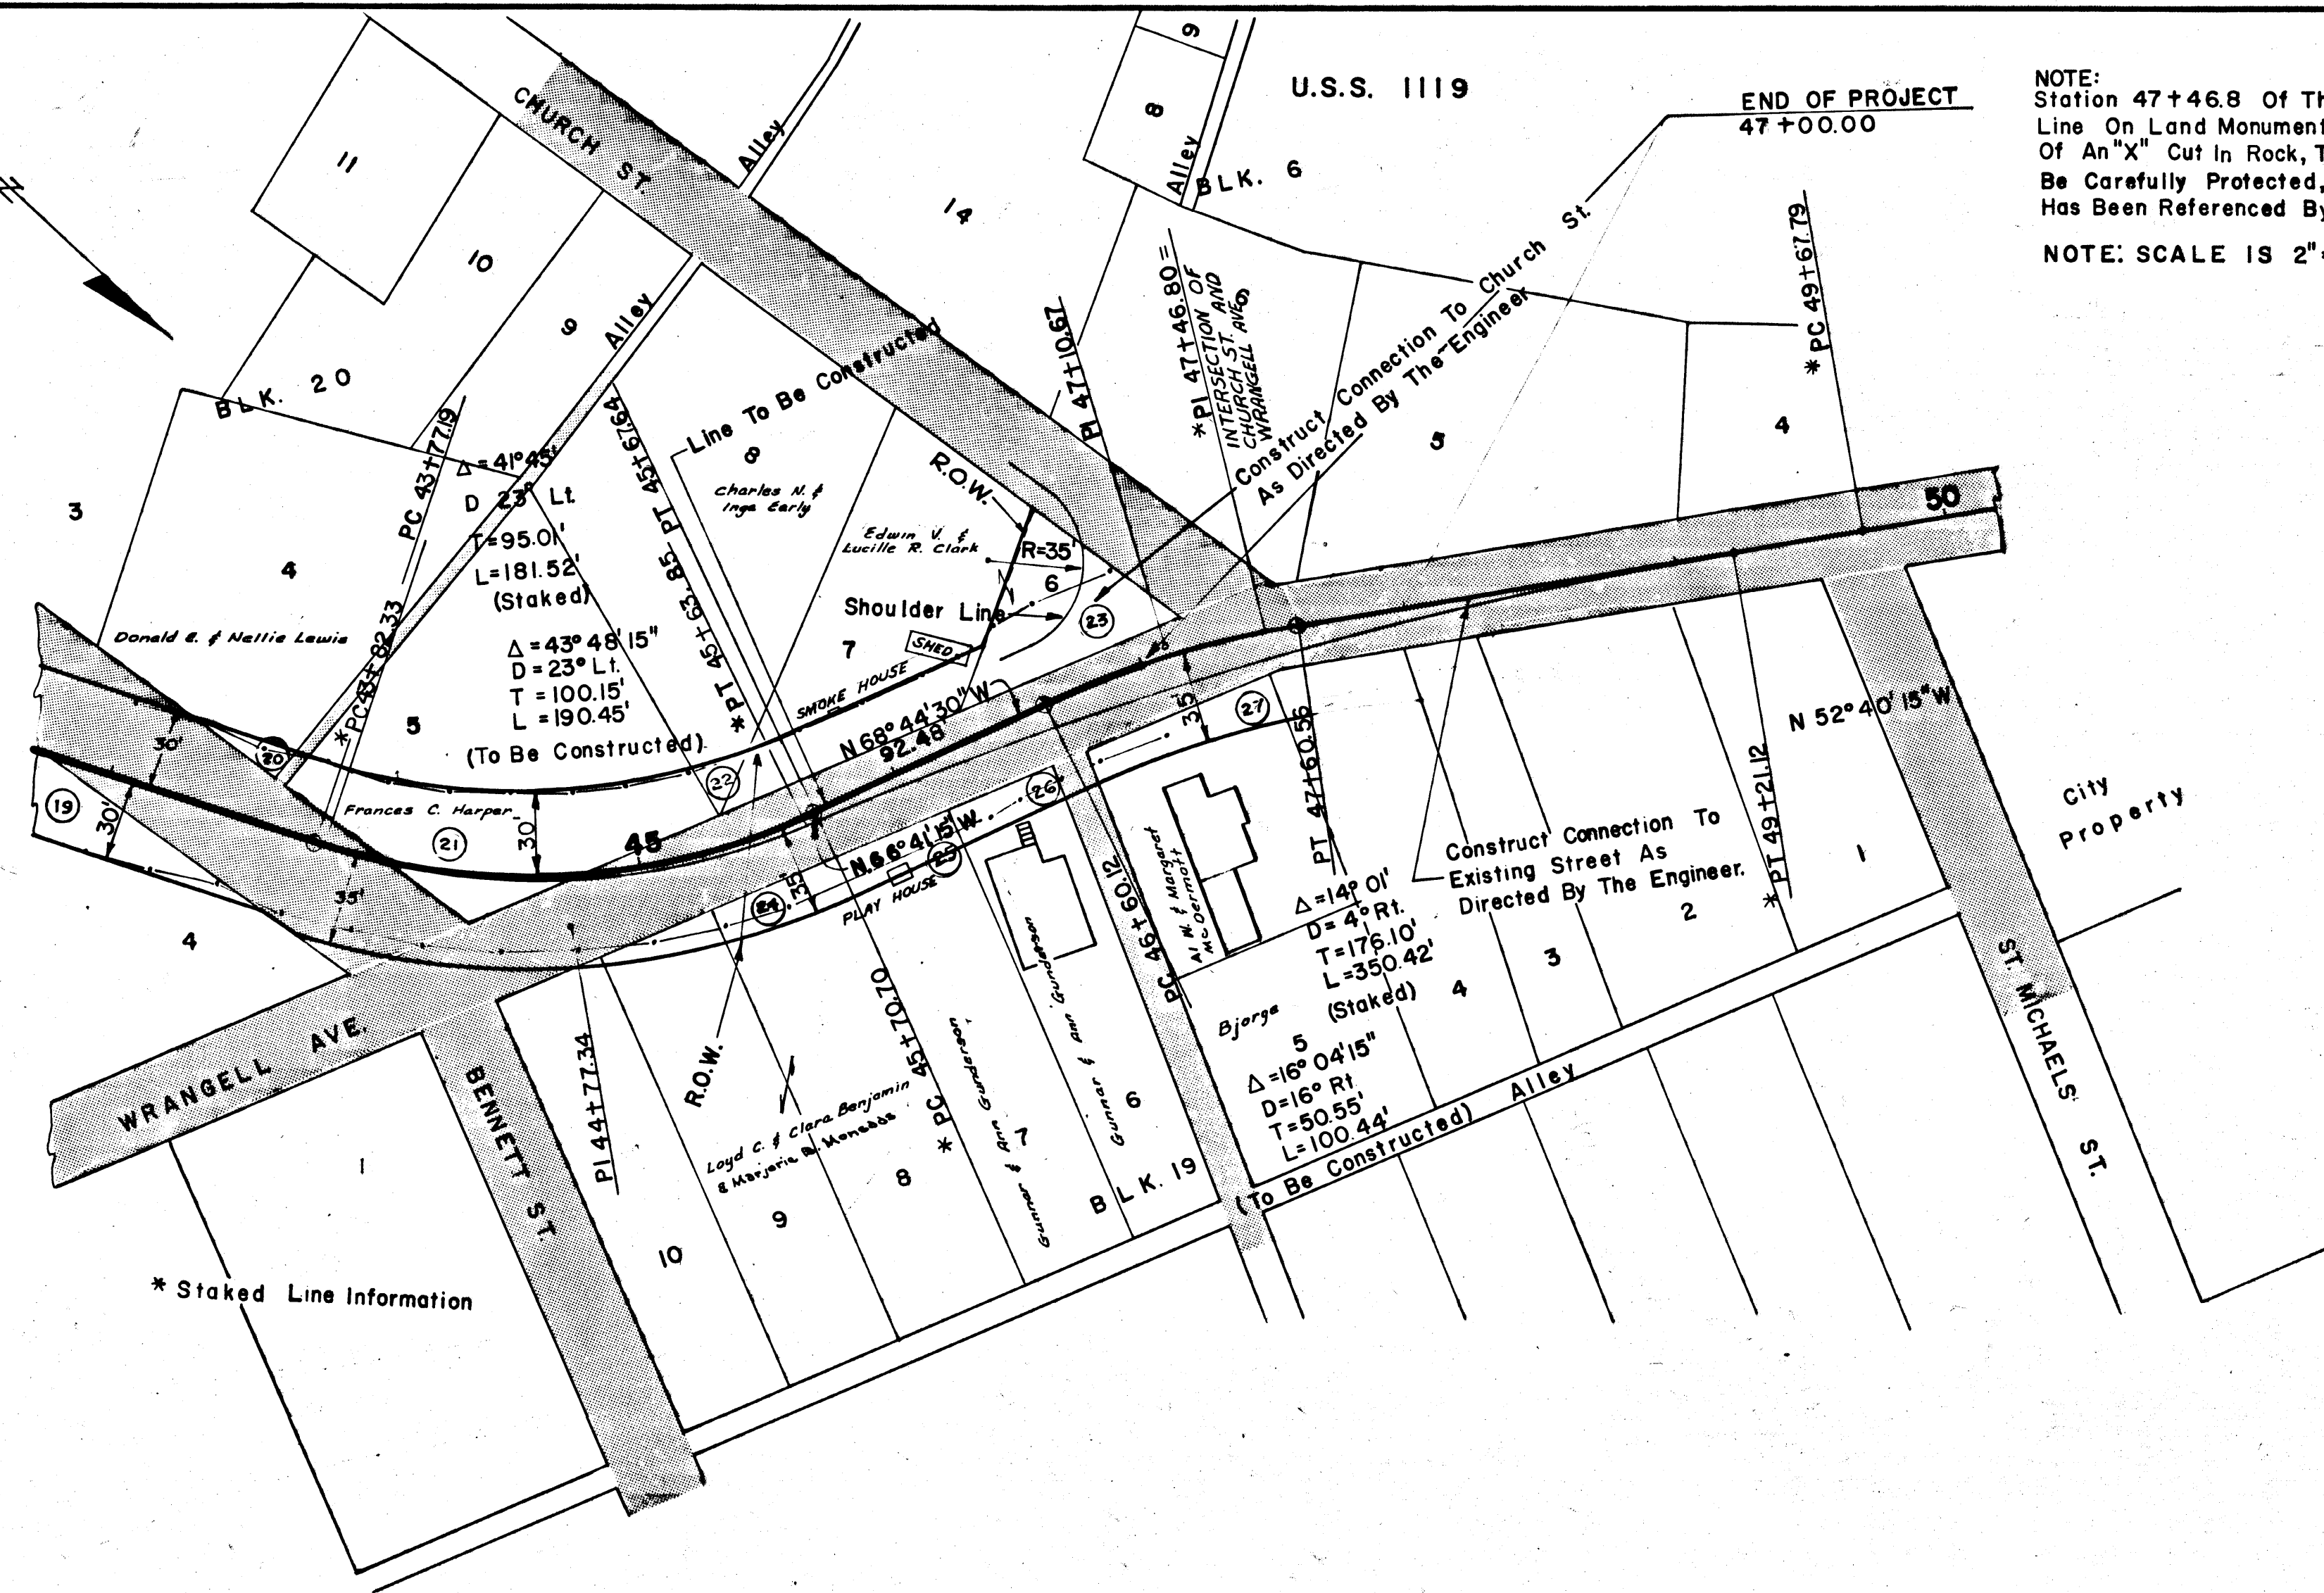

PARCEL NO.	OWNER'S NAME	AREA TAKEN	AREA REMAINING	ACRES TAKEN
15	TOWN OF WRANGELL	218,631 Sq. Ft.	22,075 Sq. Ft.	0.428
16	DORIS BARNES	2,278,322 Sq. Ft.	54,109 Sq. Ft.	0.640
17	TOWN OF WRANGELL	211,463 Sq. Ft.	51,465 Sq. Ft.	0.263
18	TOWN OF WRANGELL	2,072,288 Sq. Ft.	20,327 Sq. Ft.	0.476
19	CHARLES STONE	2,922,259 Sq. Ft.	129,177 Sq. Ft.	0.212
20	DONALD E. & NELLIE LEWIS	2,274 Sq. Ft.	12,210 Sq. Ft.	0.006
21	FRANCES C. HARPER	2,4788 Sq. Ft.	8,375 Sq. Ft.	0.110
22	CHARLES N. & LUCILLE R. CLARK	2,213 Sq. Ft.	13,710 Sq. Ft.	0.005
23	EDWIN V. & LUCILLE R. CLARK	2,4567 Sq. Ft.	60,575 Sq. Ft.	0.105
24	LOYD C. & CLARA BENJAMIN & MARGARET B. MONROE	2,1232 Sq. Ft.	15,124 Sq. Ft.	0.028
25	GUNNAR & RITA GUNDERSON	2,631 Sq. Ft.	6,965 Sq. Ft.	0.016
26	GUNNAR & RITA GUNDERSON	2,621 Sq. Ft.	6,267 Sq. Ft.	0.014
27	MARGARET McDermott	2,1082 Sq. Ft.	5,362 Sq. Ft.	0.025
16-A	DORIS BARNES	2,1732 Sq. Ft.	None	0.040

STATE OF ALASKA

DEPARTMENT OF PUBLIC WORKS

DIVISION OF HIGHWAYS

RIGHT OF WAY PLAT

ROUTE: CITY THRU ROUTE	PROJECT NO. S-0943(2)	SHEET 2 OF 2
DWN: W. STODDER	SCALE: 1"=100' 2"=100'	DATE: 5-19-60
CDD: G. BUDKA	DWG NO.	