




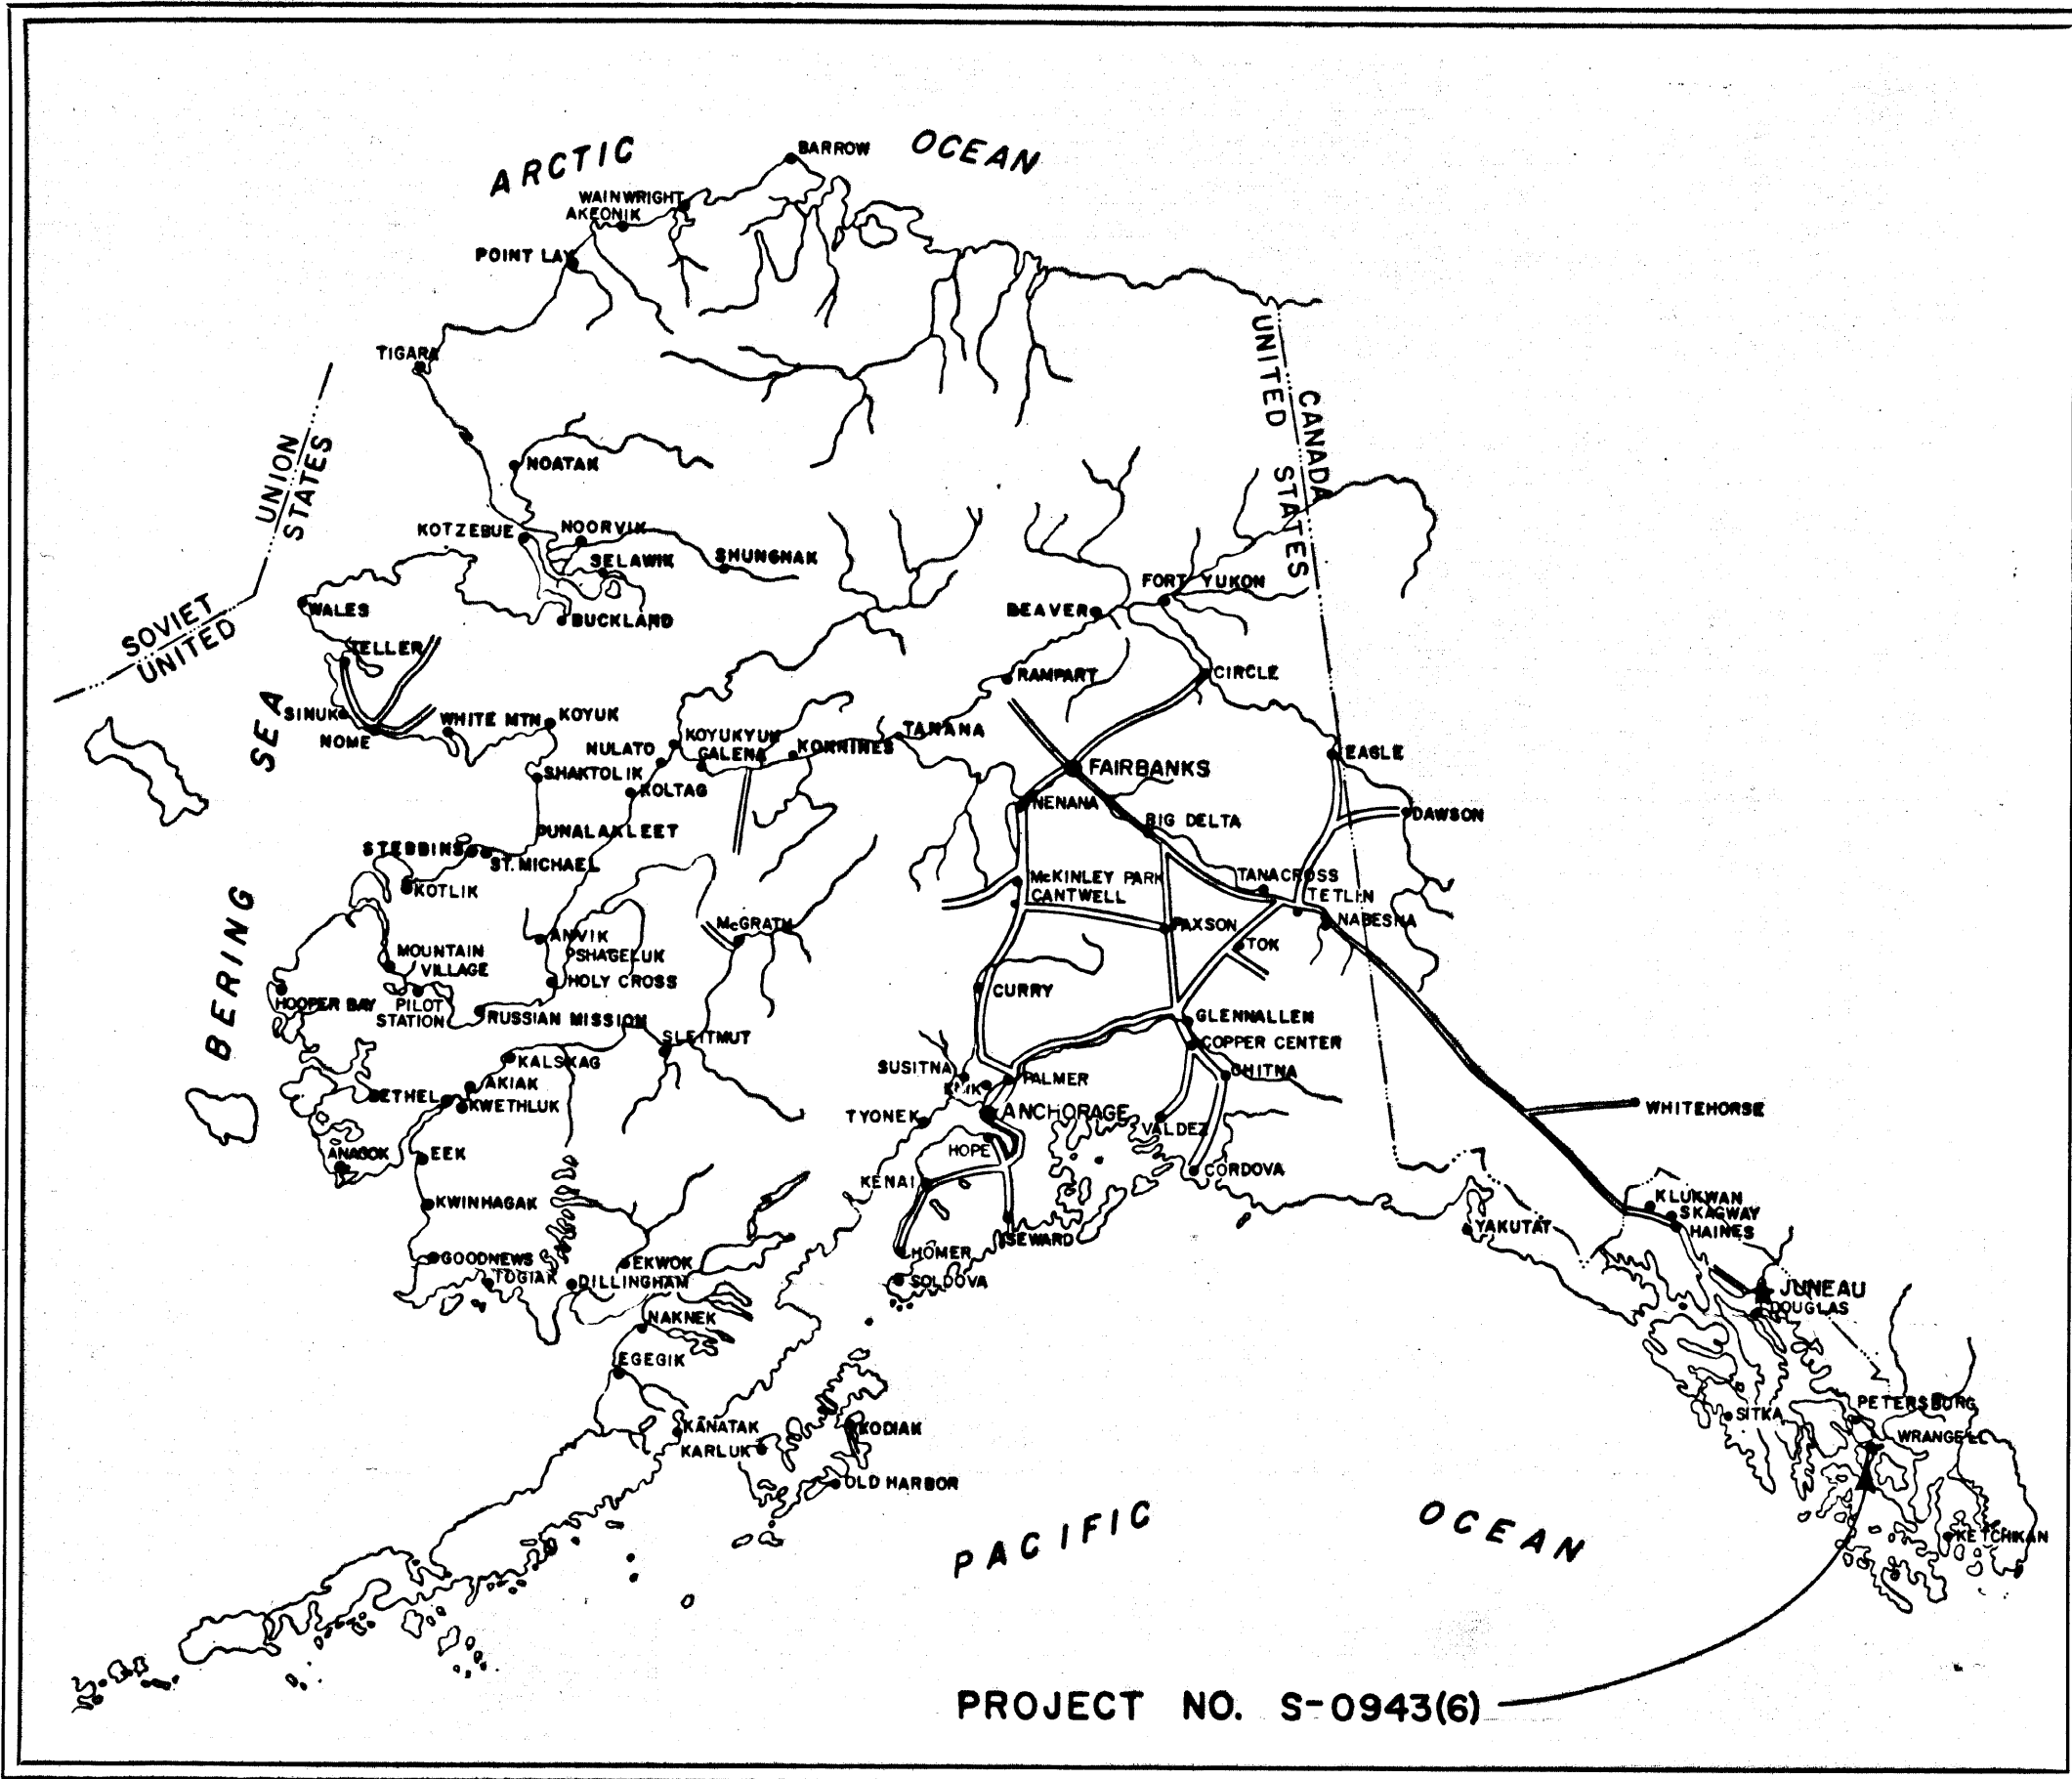


STATE OF ALASKA DEPARTMENT OF HIGHWAYS

RIGHT OF WAY MAP ALASKA PROJECT S-0943(6) WRANGELL-CHURCH ST. TO FERRY TERMINAL

END OF PROJECT
STA. 74+19.3


BEGINNING OF PROJECT
STA. 46+07.2

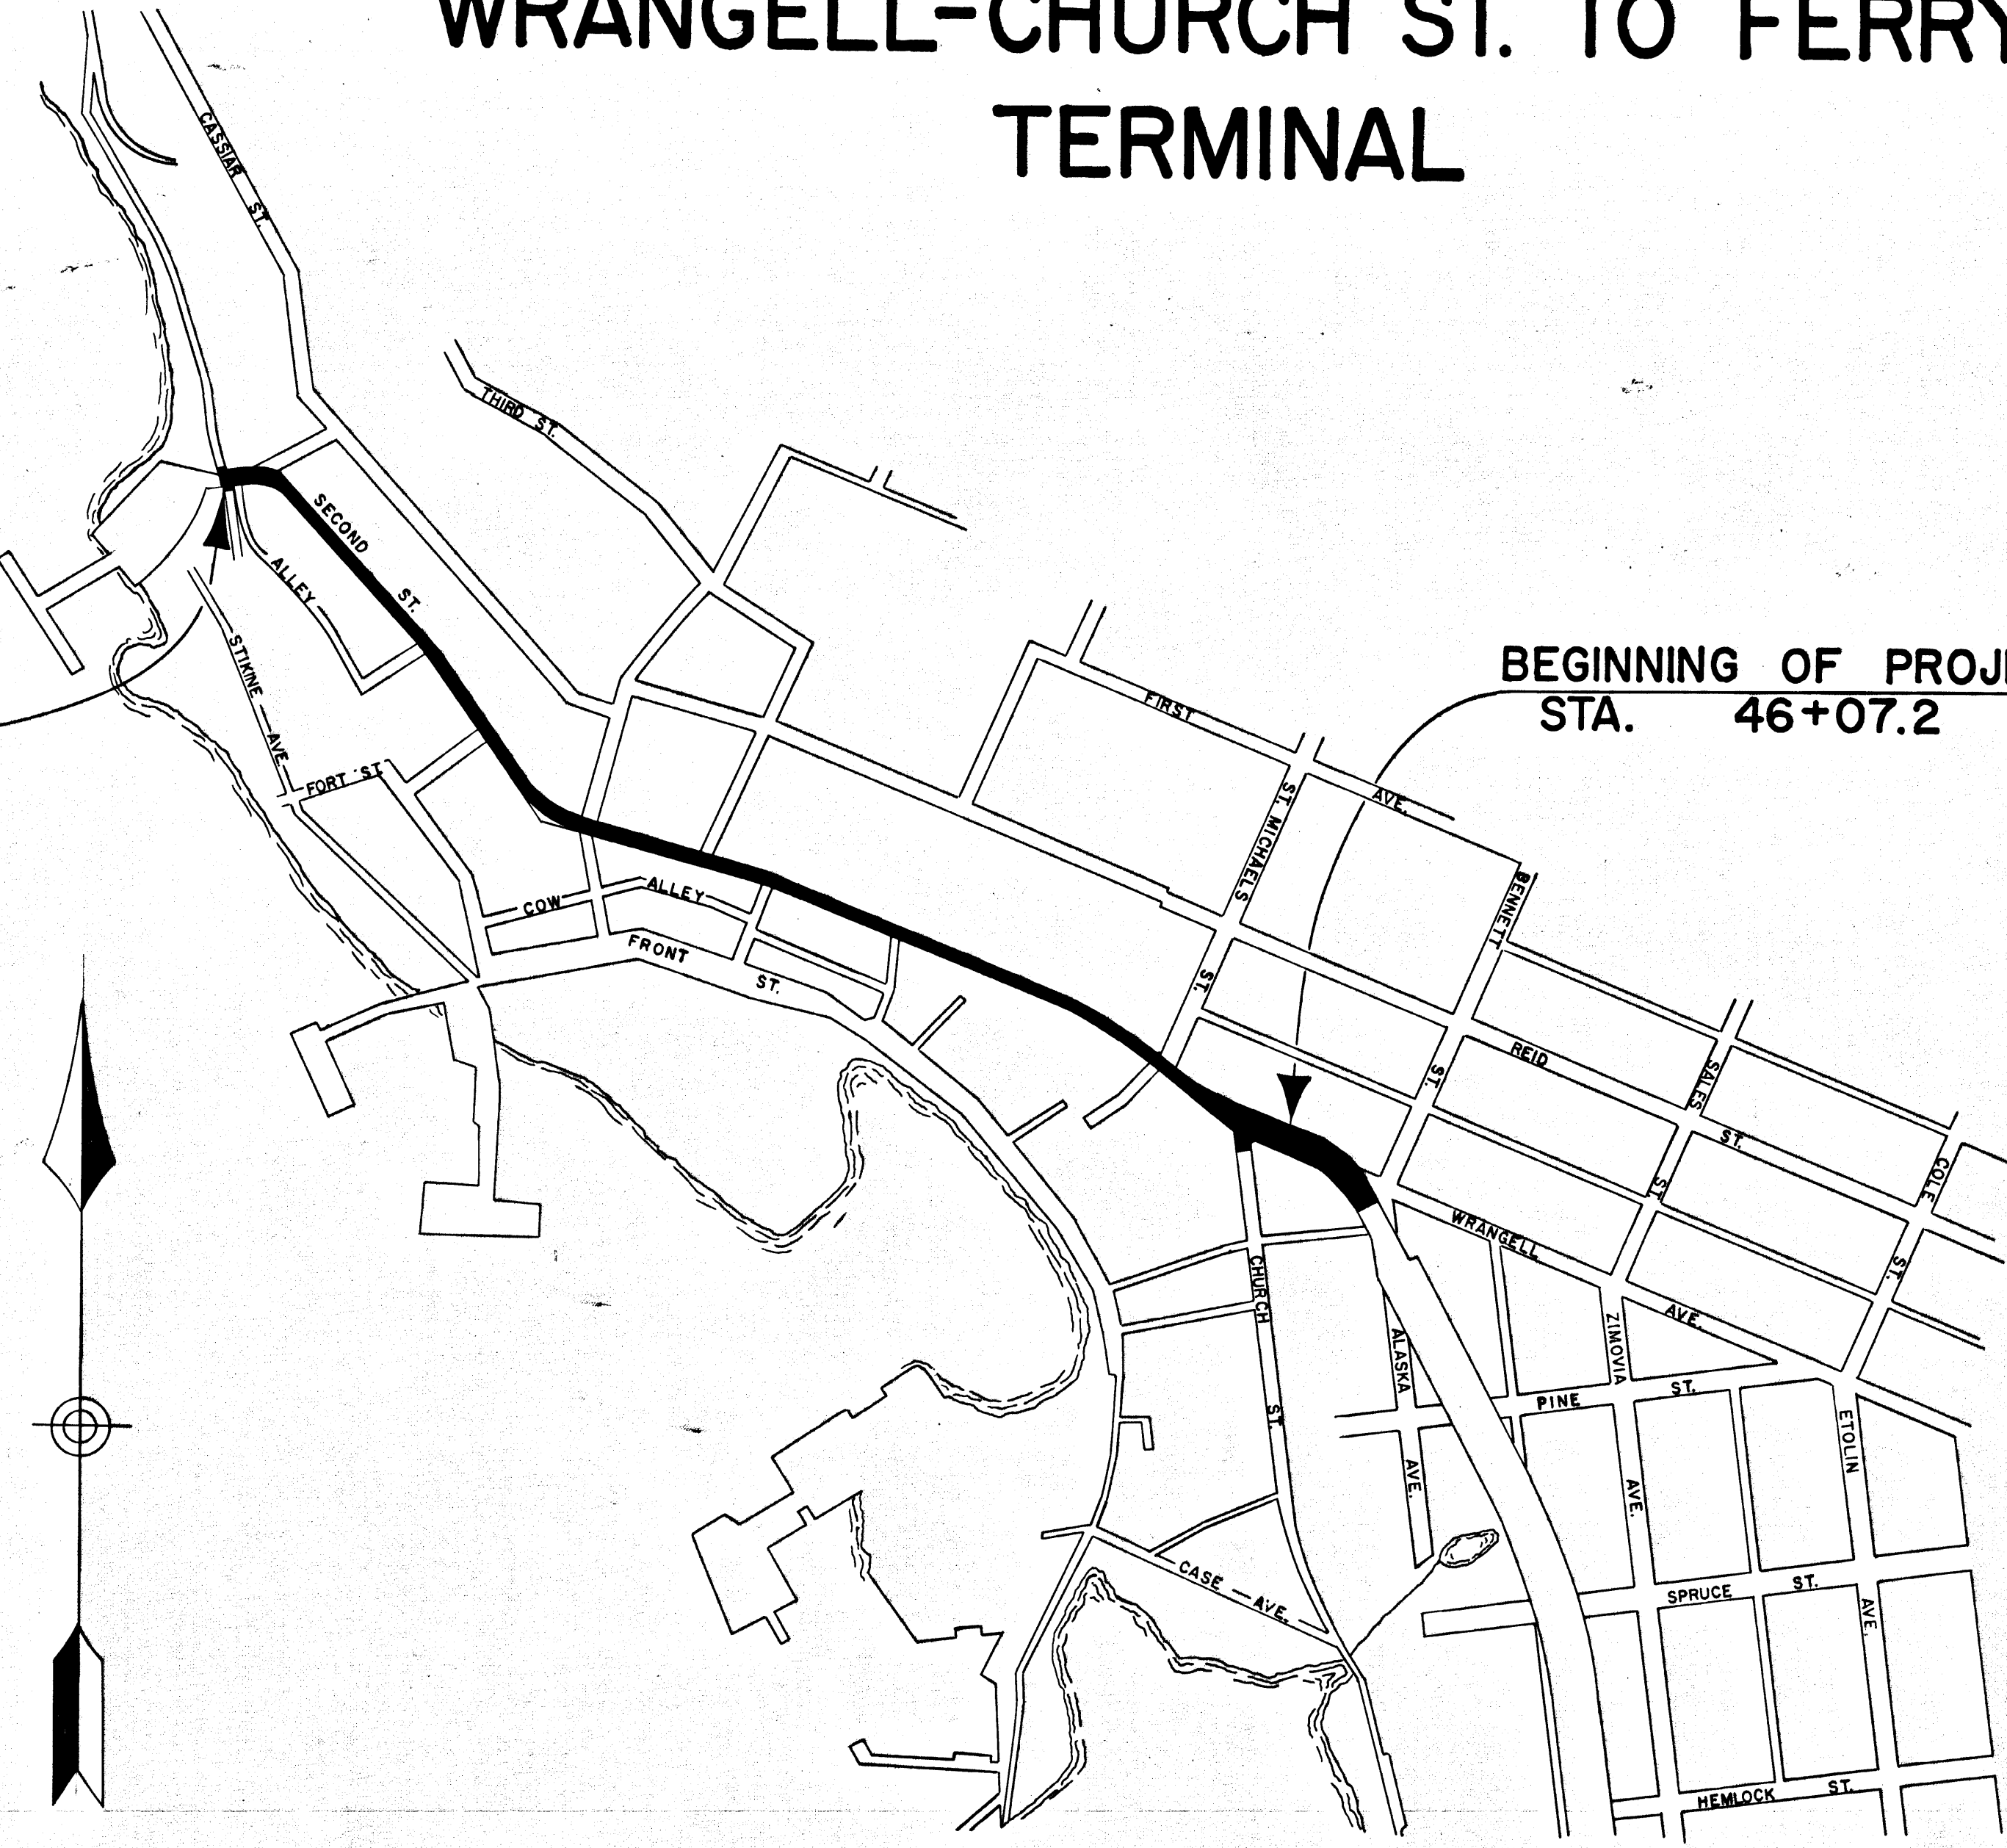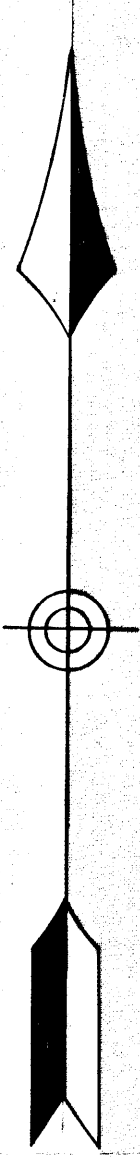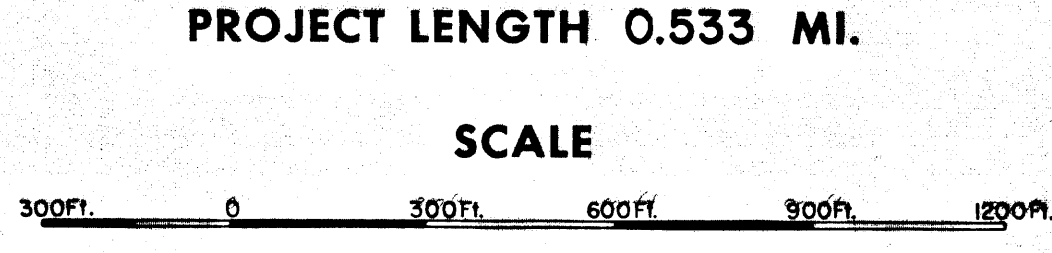

DEPARTMENT OF HIGHWAYS
APPROVED 9/7, 1966
Date
Sam K
COMMISSIONER

DEPARTMENT OF COMMERCE
BUREAU OF PUBLIC ROADS
APPROVED _____, 19____
Date
REGIONAL ENGINEER
REGION TEN

Route No.	
Fielded	
Checked	
Description	
Traced	
Note Book	

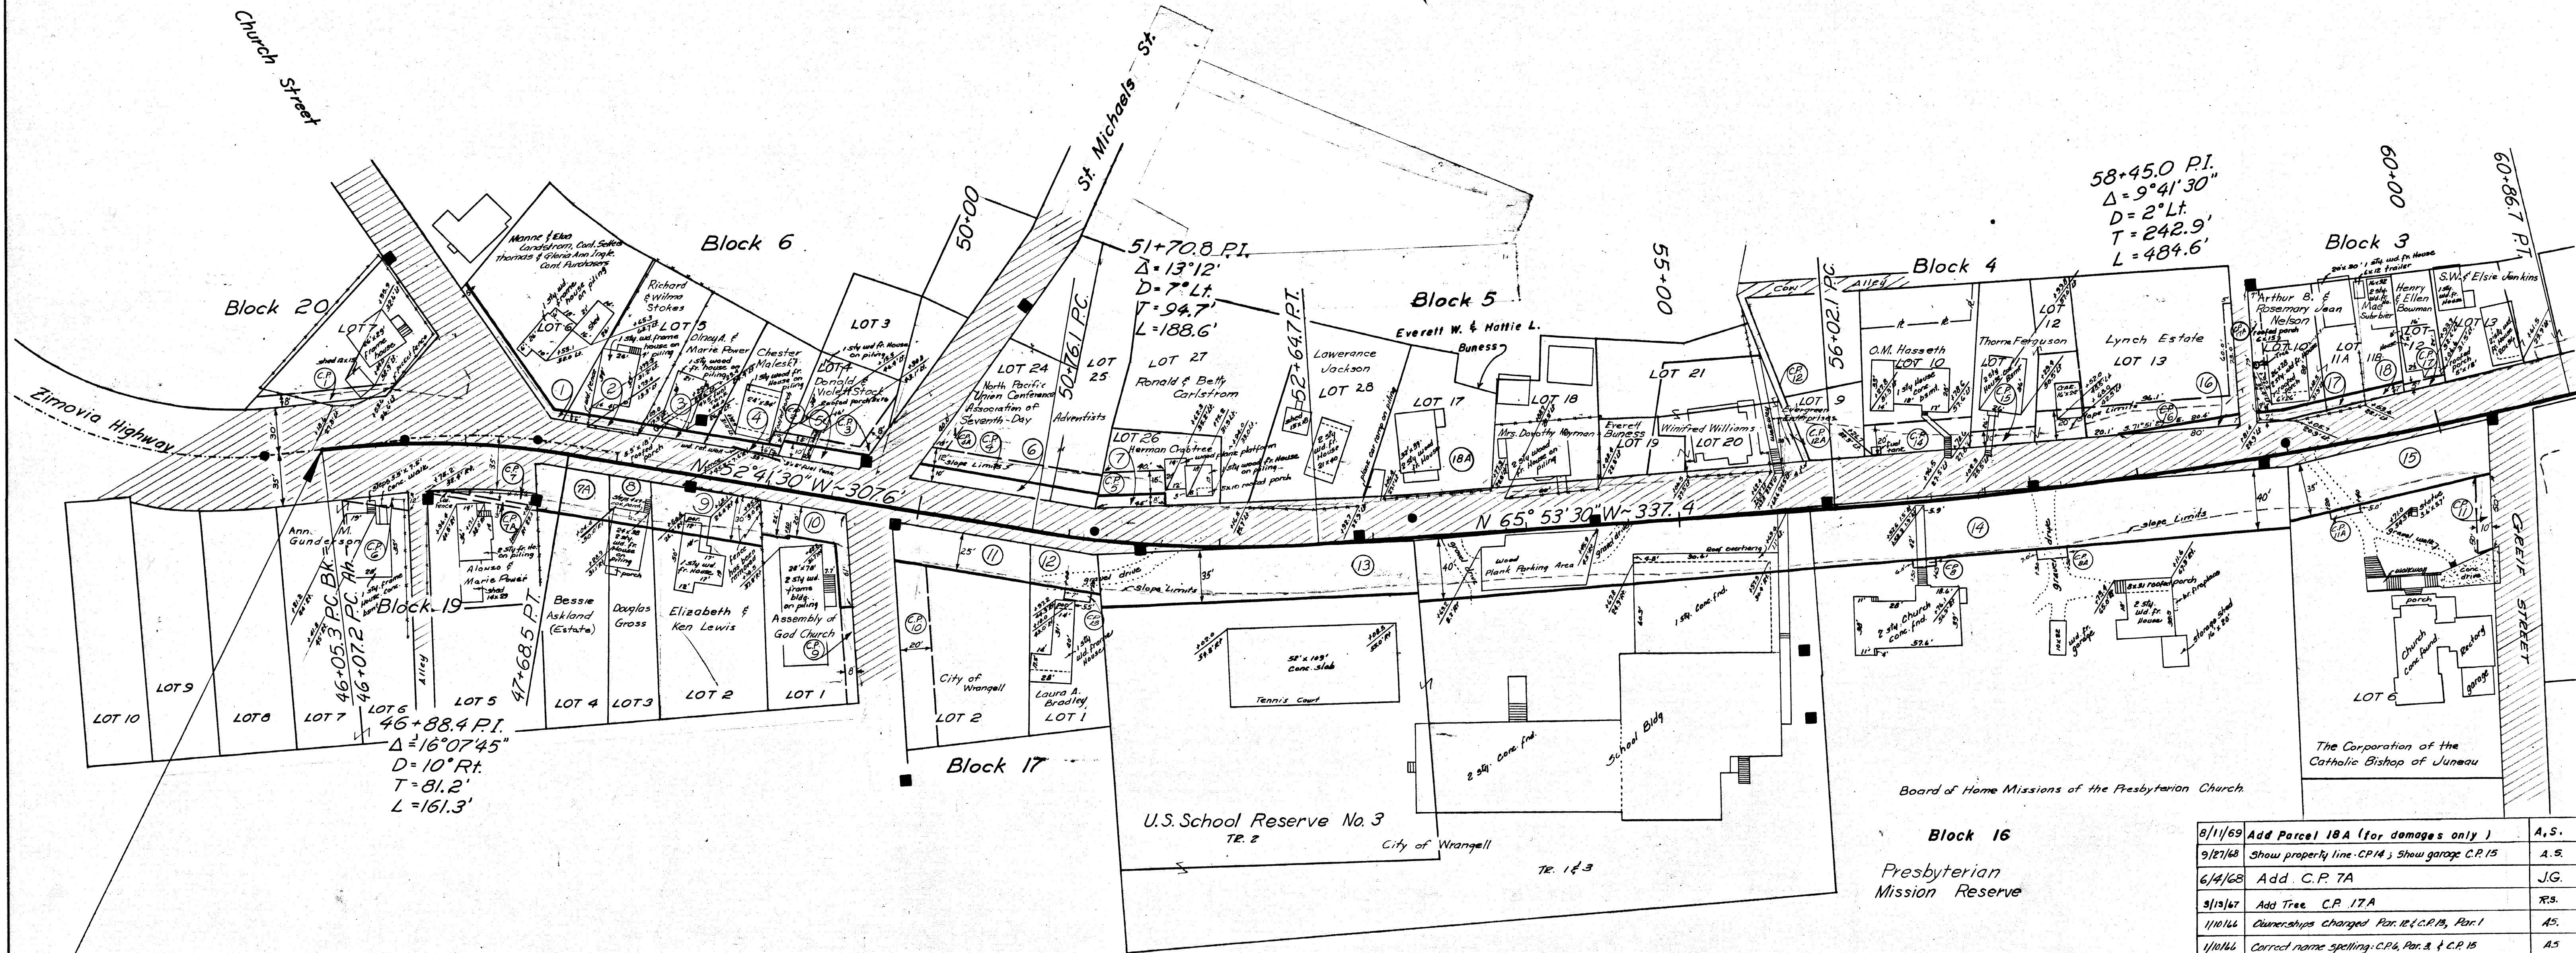


BEGINNING OF PROJECT S-0943(6)
 STA. 46+05.2 P.C.BK. = STA. 46+07.2 P.C.AH.

C.P.NO.	OWNER	AREA	C.P.NO.	OWNER	AREA
1	Edwin & Lucile Clark	740°	10	City of Wrangell	2500°
2	Chester Maleski	90°	11 & 11A	The Corporation of the Catholic Bishop of Juneau	605°
3	Donald & Violet Stock	501°	12 & 12A	Evergreen Enterprises	2427°
4 & 4A	North Pacific Union Conference Association of Seventh-Day Adventists	4 1380° 4A 420°	13	Laura A. Bradley	140°
5	Herman Crabtree	638°	14	O.M. Hasseth	1390°
6	Ann. M. Gunderson	262°	15	Thorne Ferguson	1126°
7 & 7A	Olney A. & Marie Power	7 364° 7A 202°	16	Lynch Estate	2032°
8 & 8A	Board of Home Missions of the Presbyterian Church	230°	17	Henry & Ellen Bowman	140°
9	Assembly of God Church	504°	17A	Arthur B. & Rosemary Jean Nelson	533°

NO.	OWNER	TAKE	REMAIN	NO.	OWNER	TAKE	REMAIN
1	Marne & Elva Carlstrom, Carl Sellers Thomas & Gloria Ann Taylor, Carl Purchers	563°	9911°	10	Assembly of God Church	1611°	5961°
2	Richard & Wilma Stokes	300°	5056°	11	City of Wrangell	2288°	9728°
3	Olney A. & Marie Power	264°	3852°	12	Laura A. Bradley	1138°	4867°
4	Chester Maleski	288°	3300°	13	City of Wrangell	17648°	120666°
5	Donald & Violet Stock	550°	3125°	14	Board of Home Missions of the Presbyterian Church	12580°	245547°
6	North Pacific Union Conference Association of Seventh-Day Adventists	1200°	10525°	15	The Corporation of the Catholic Bishop of Juneau	4694°	24306°
7	Herman Crabtree	352°	3112°	16	Lynch Estate	280°	10430°
7A	Bessie Askland	1421°	6158°	17	Arthur B. & Rosemary Jean Nelson	463°	5672°
8	Douglas Gross	770°	4041°	18	Mae Suhrbier	172°	1708°
9	Elizabeth & Ken Lewis	2183°	8273°	18A	Everett W. & Hattie L. Buness	For access damages only	

8/11/69	Add Parcel 18A (for damages only)	A.S.
9/27/68	Show property line - C.P. 14; Show garage C.P. 15	A.S.
6/4/68	Add C.P. 7A	J.G.
3/13/67	Add Tree - C.P. 17A	R.S.
1/10/66	Ownerships changed - Par. 12 & C.P. 13, Par. 1	A.S.
1/10/66	Correct name spelling - C.P. 14, Par. 3 & C.P. 15	A.S.
1/10/66	Show Tract Numbers - Parcel 13	A.S.
12/30/66	Add C.P. 4A & 17A - Correct prop. line Parcel 24	A.S.
9/14/66	Remove Improvements - Parcel 7A	A.S.
DATE	REVISION	BY

STATE OF ALASKA
 DEPARTMENT OF HIGHWAYS
 RIGHT OF WAY MAP
 ALASKA PROJECT NO.
S-0943(6)

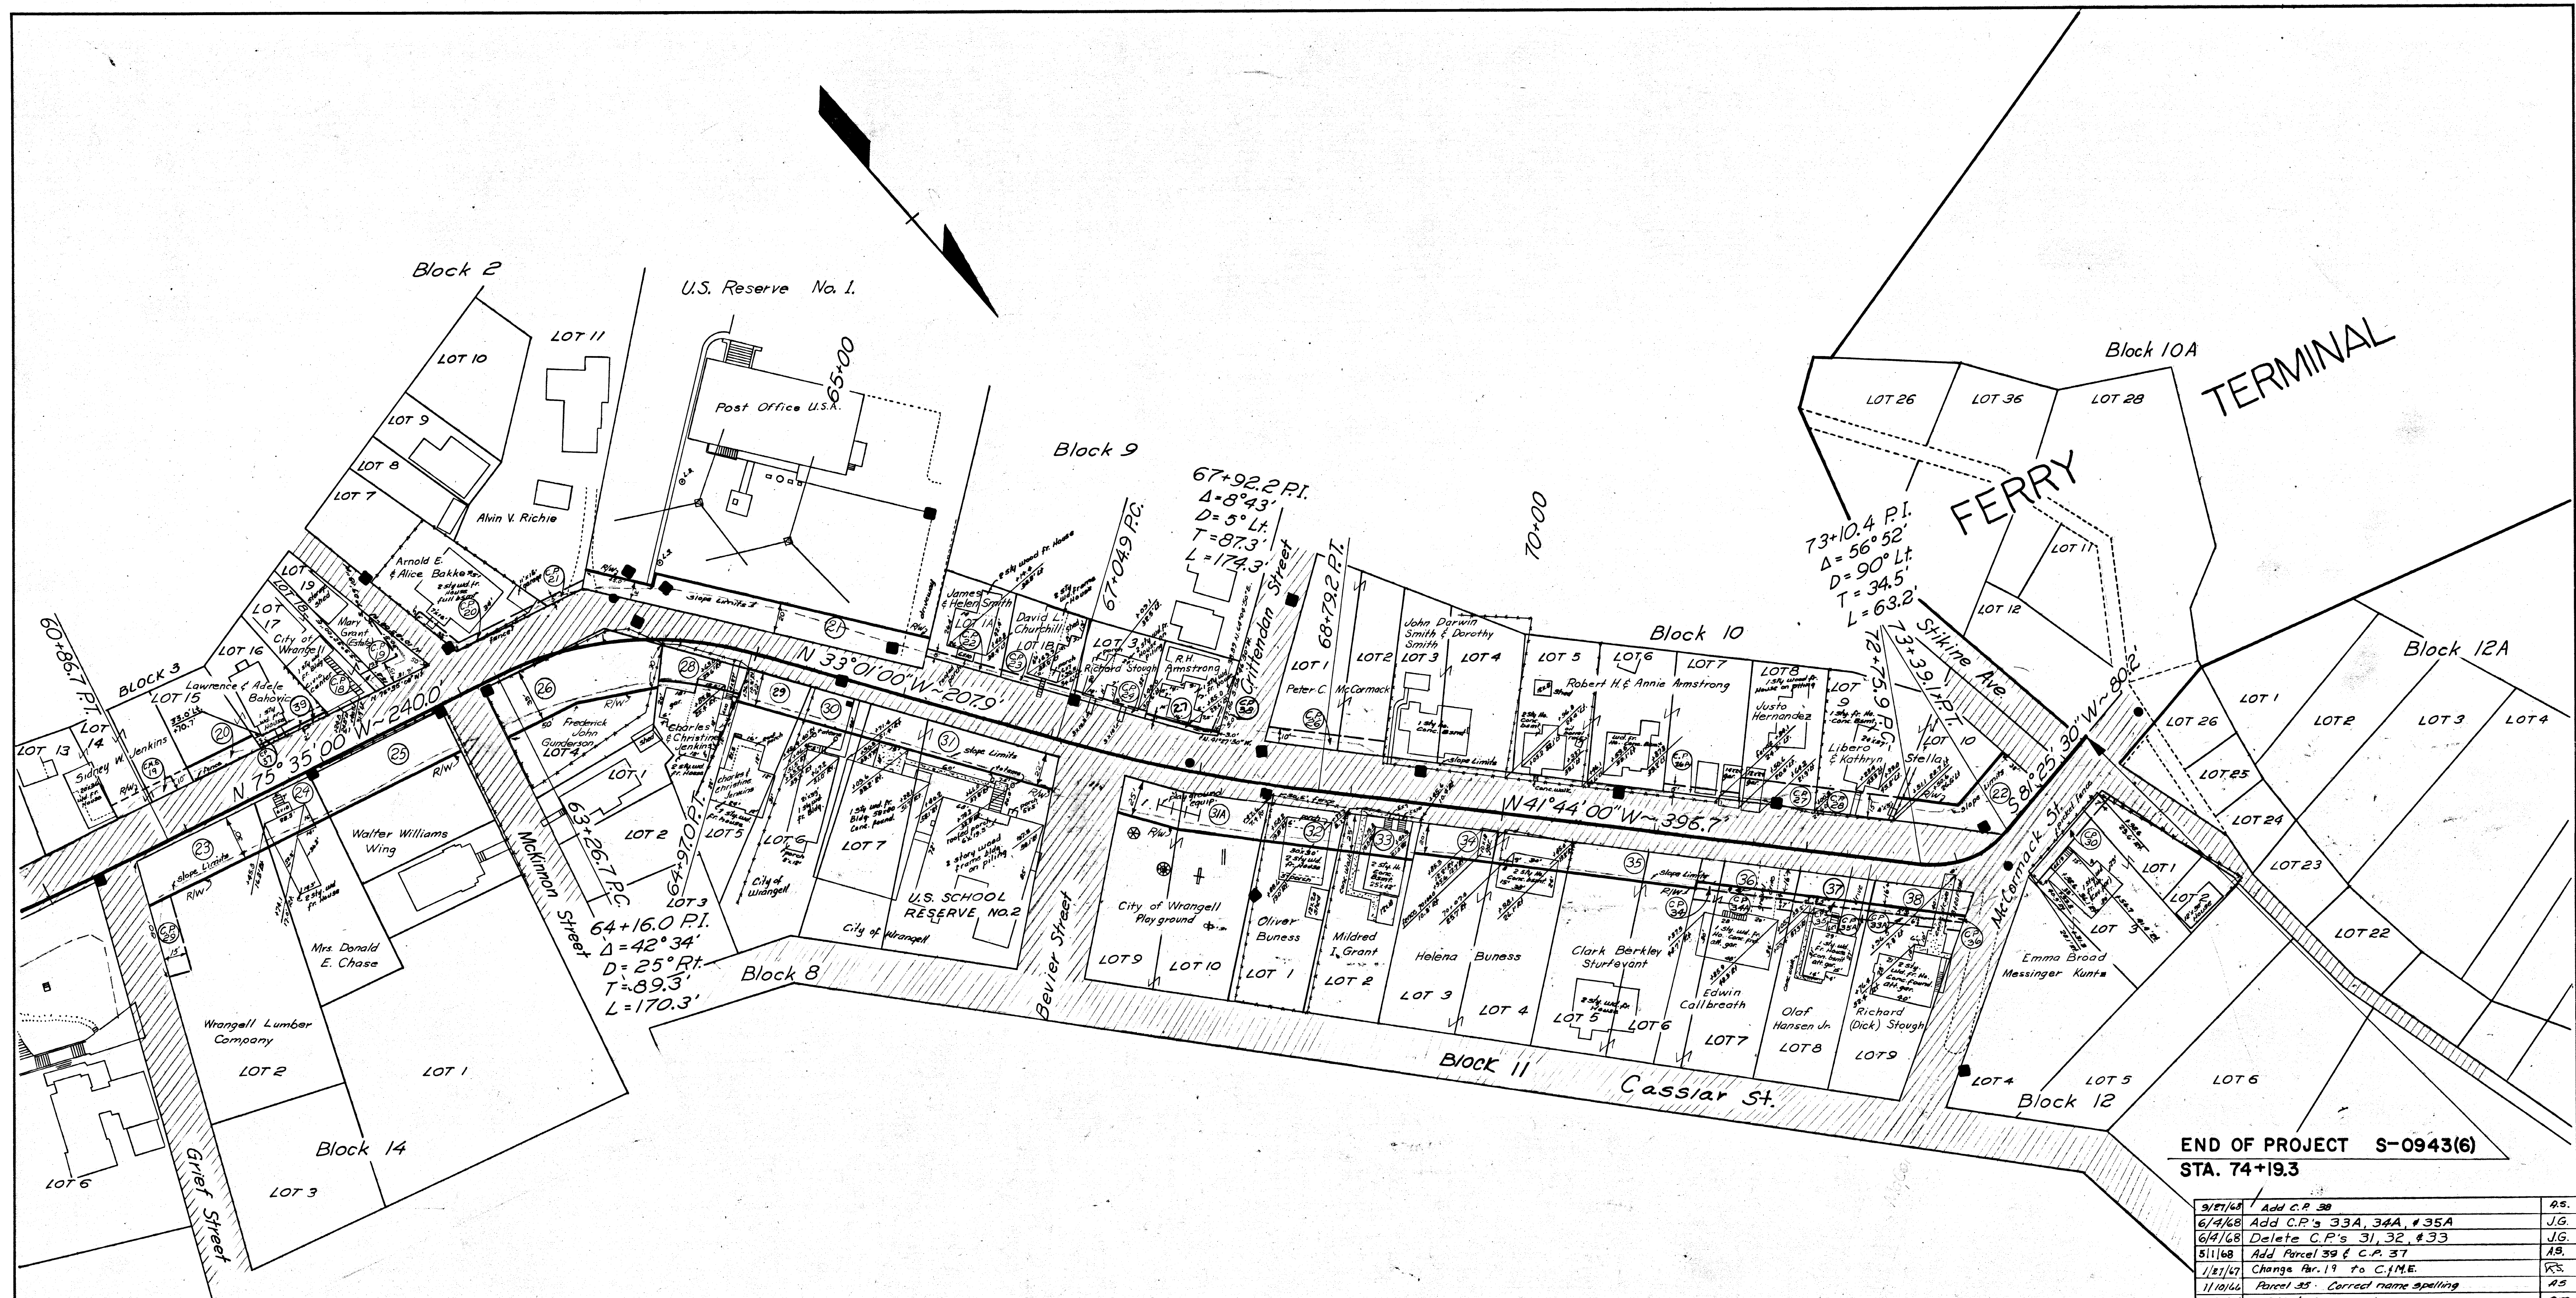

NO.	OWNER	TAKE	REMAIN
31	City of Wrangell	2725.0 [¢]	17369.4 [¢]
31A	City of Wrangell	2226.0 [¢]	10433.4 [¢]
32	Oliver Buness	1250.0 [¢]	5414.4 [¢]
33	Mildred I. Grant	1250.0 [¢]	5485.4 [¢]
34	Helena Buness	2000.0 [¢]	11597.4 [¢]
35	Clark Berkley Sturtevant	1700.0 [¢]	9882.4 [¢]
36	Edwin Kallbreath	1040.0 [¢]	7970.4 [¢]
37	Olaf Hansen Jr.	800.0 [¢]	6243.4 [¢]
38	Richard(Dick) Stough	1007.0 [¢]	6929.4 [¢]
39	Lawrence & Adele Bahovic	98.4 [¢]	5423.4 [¢]



STATE OF ALASKA
DEPARTMENT OF HIGHWAYS
RIGHT OF WAY MAP
ALASKA PROJECT NO.
S-0943(6)

Scale: 1"=50'

Sheet 2 of 3

Map Book	Tread	Descriptions	Checked	Finished	Route No.

CHURCH STREET OUTFALL

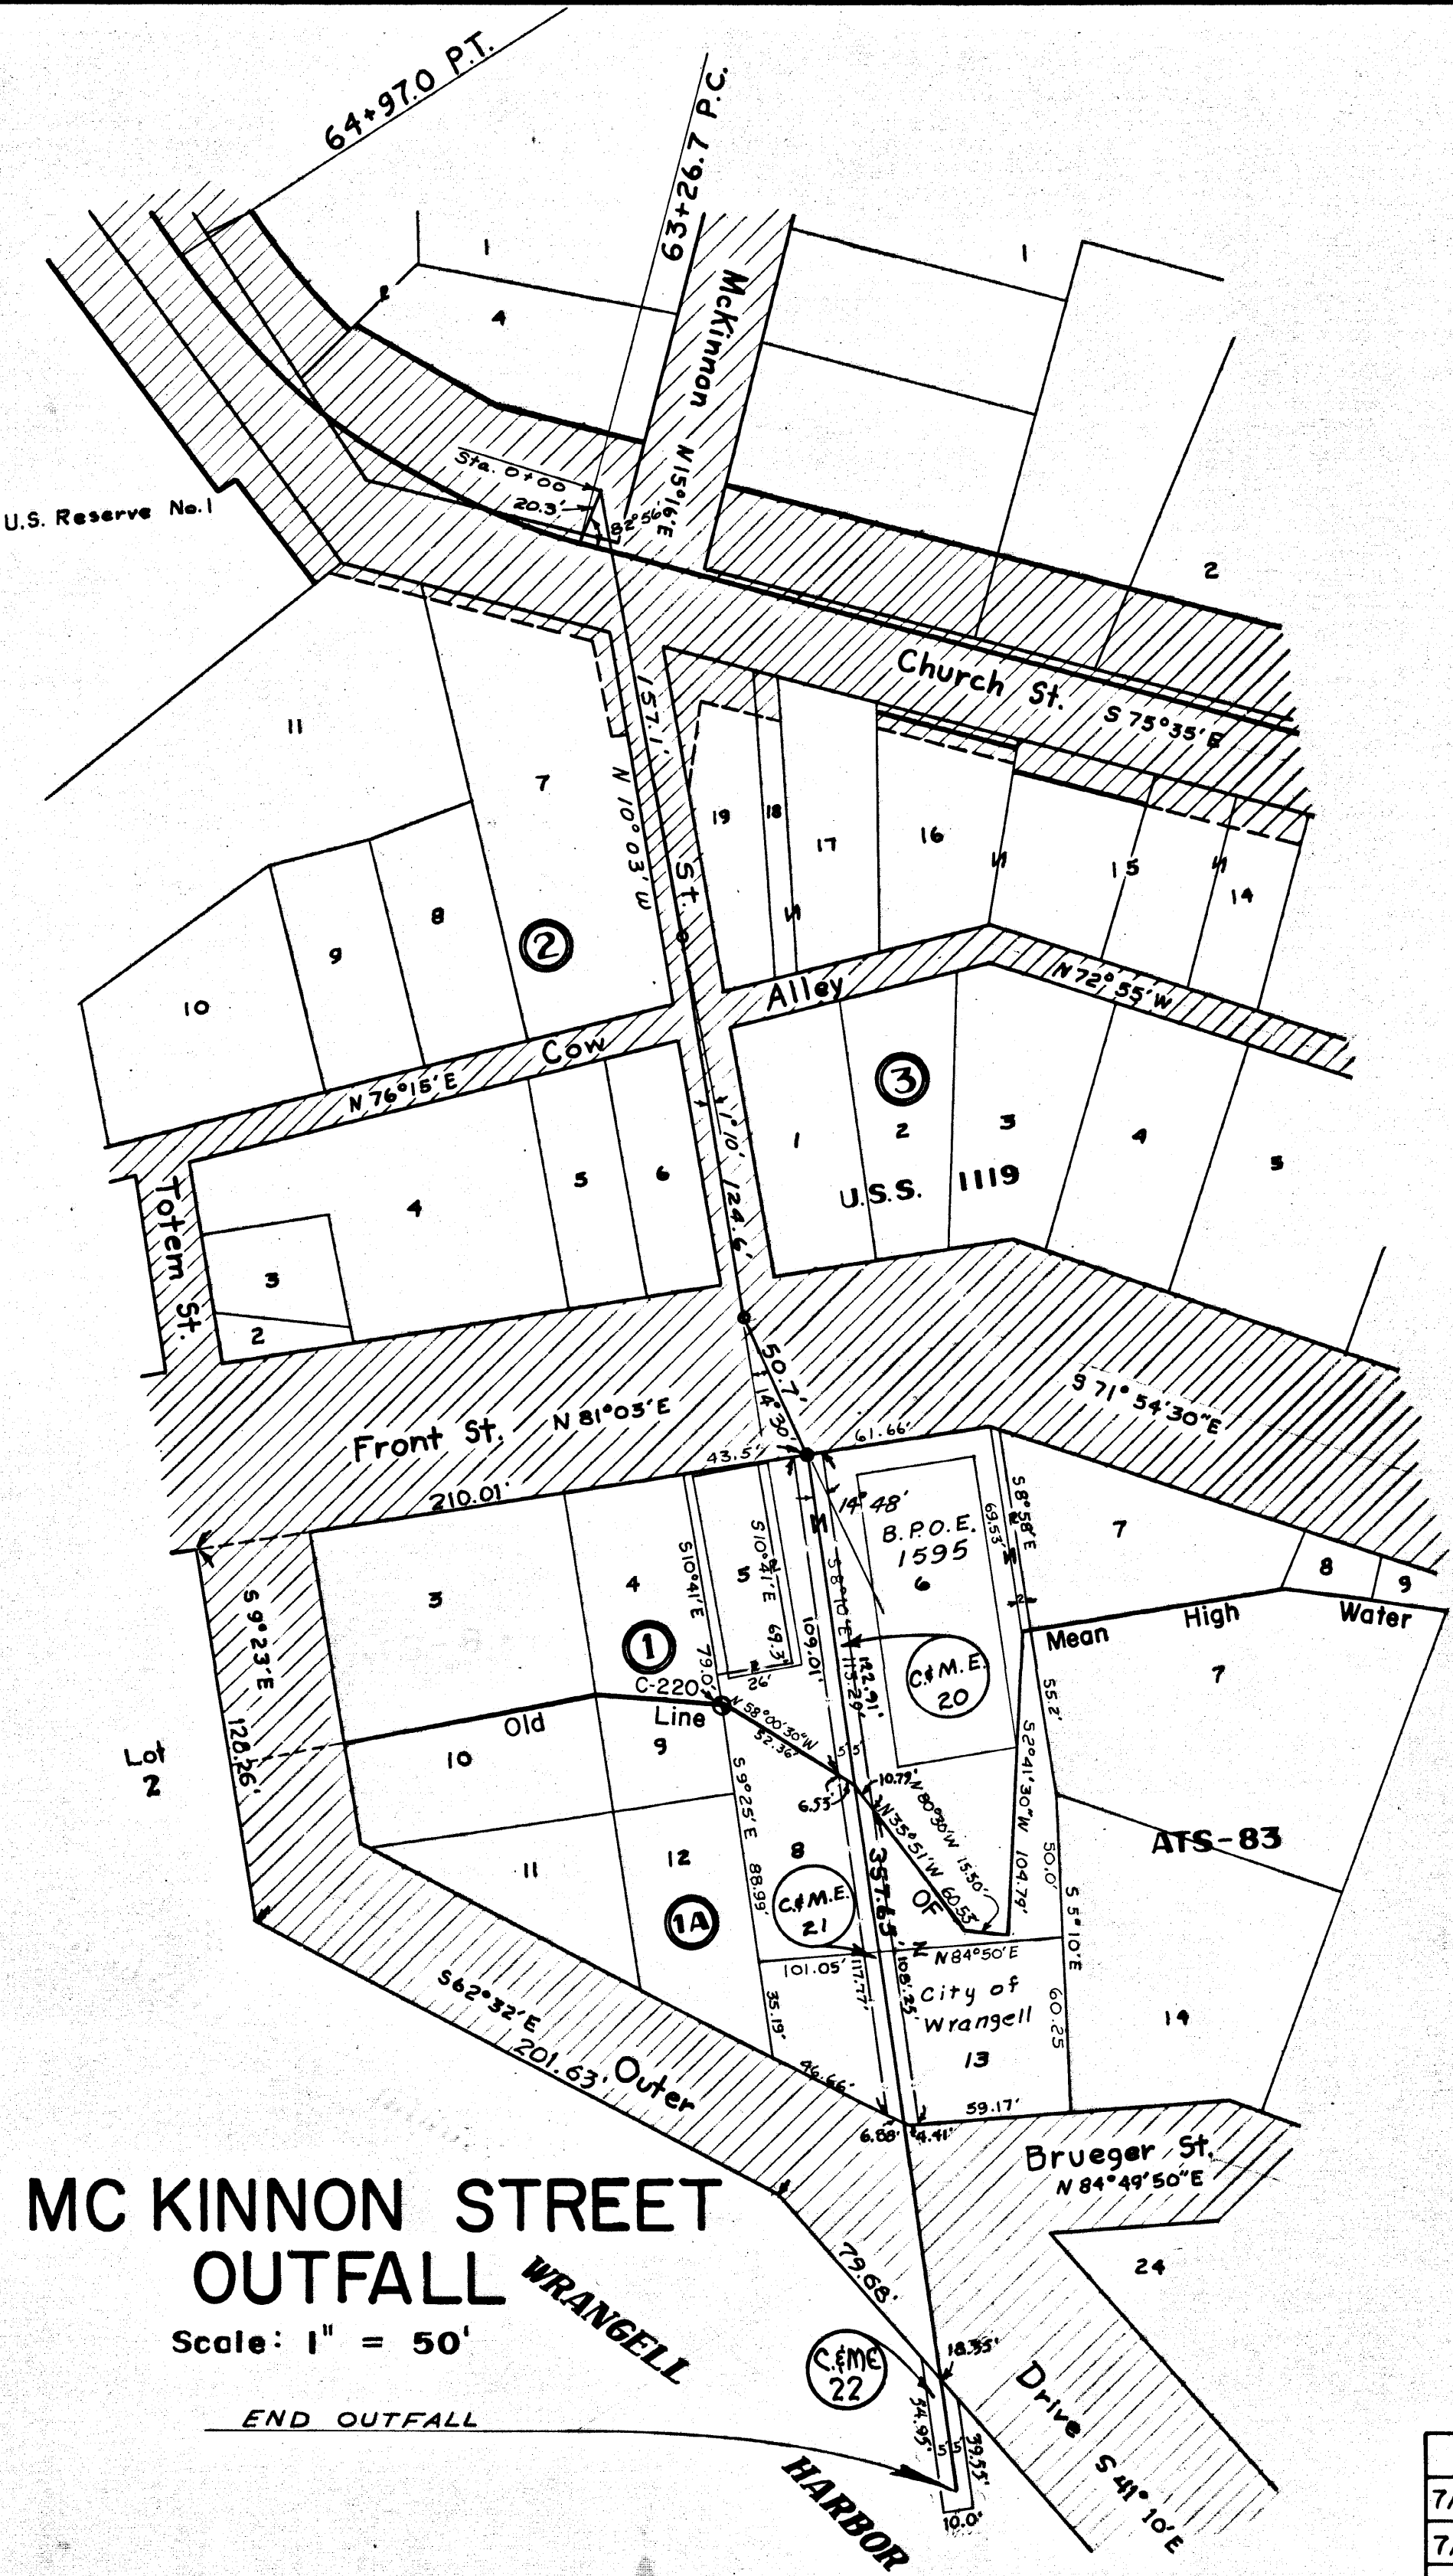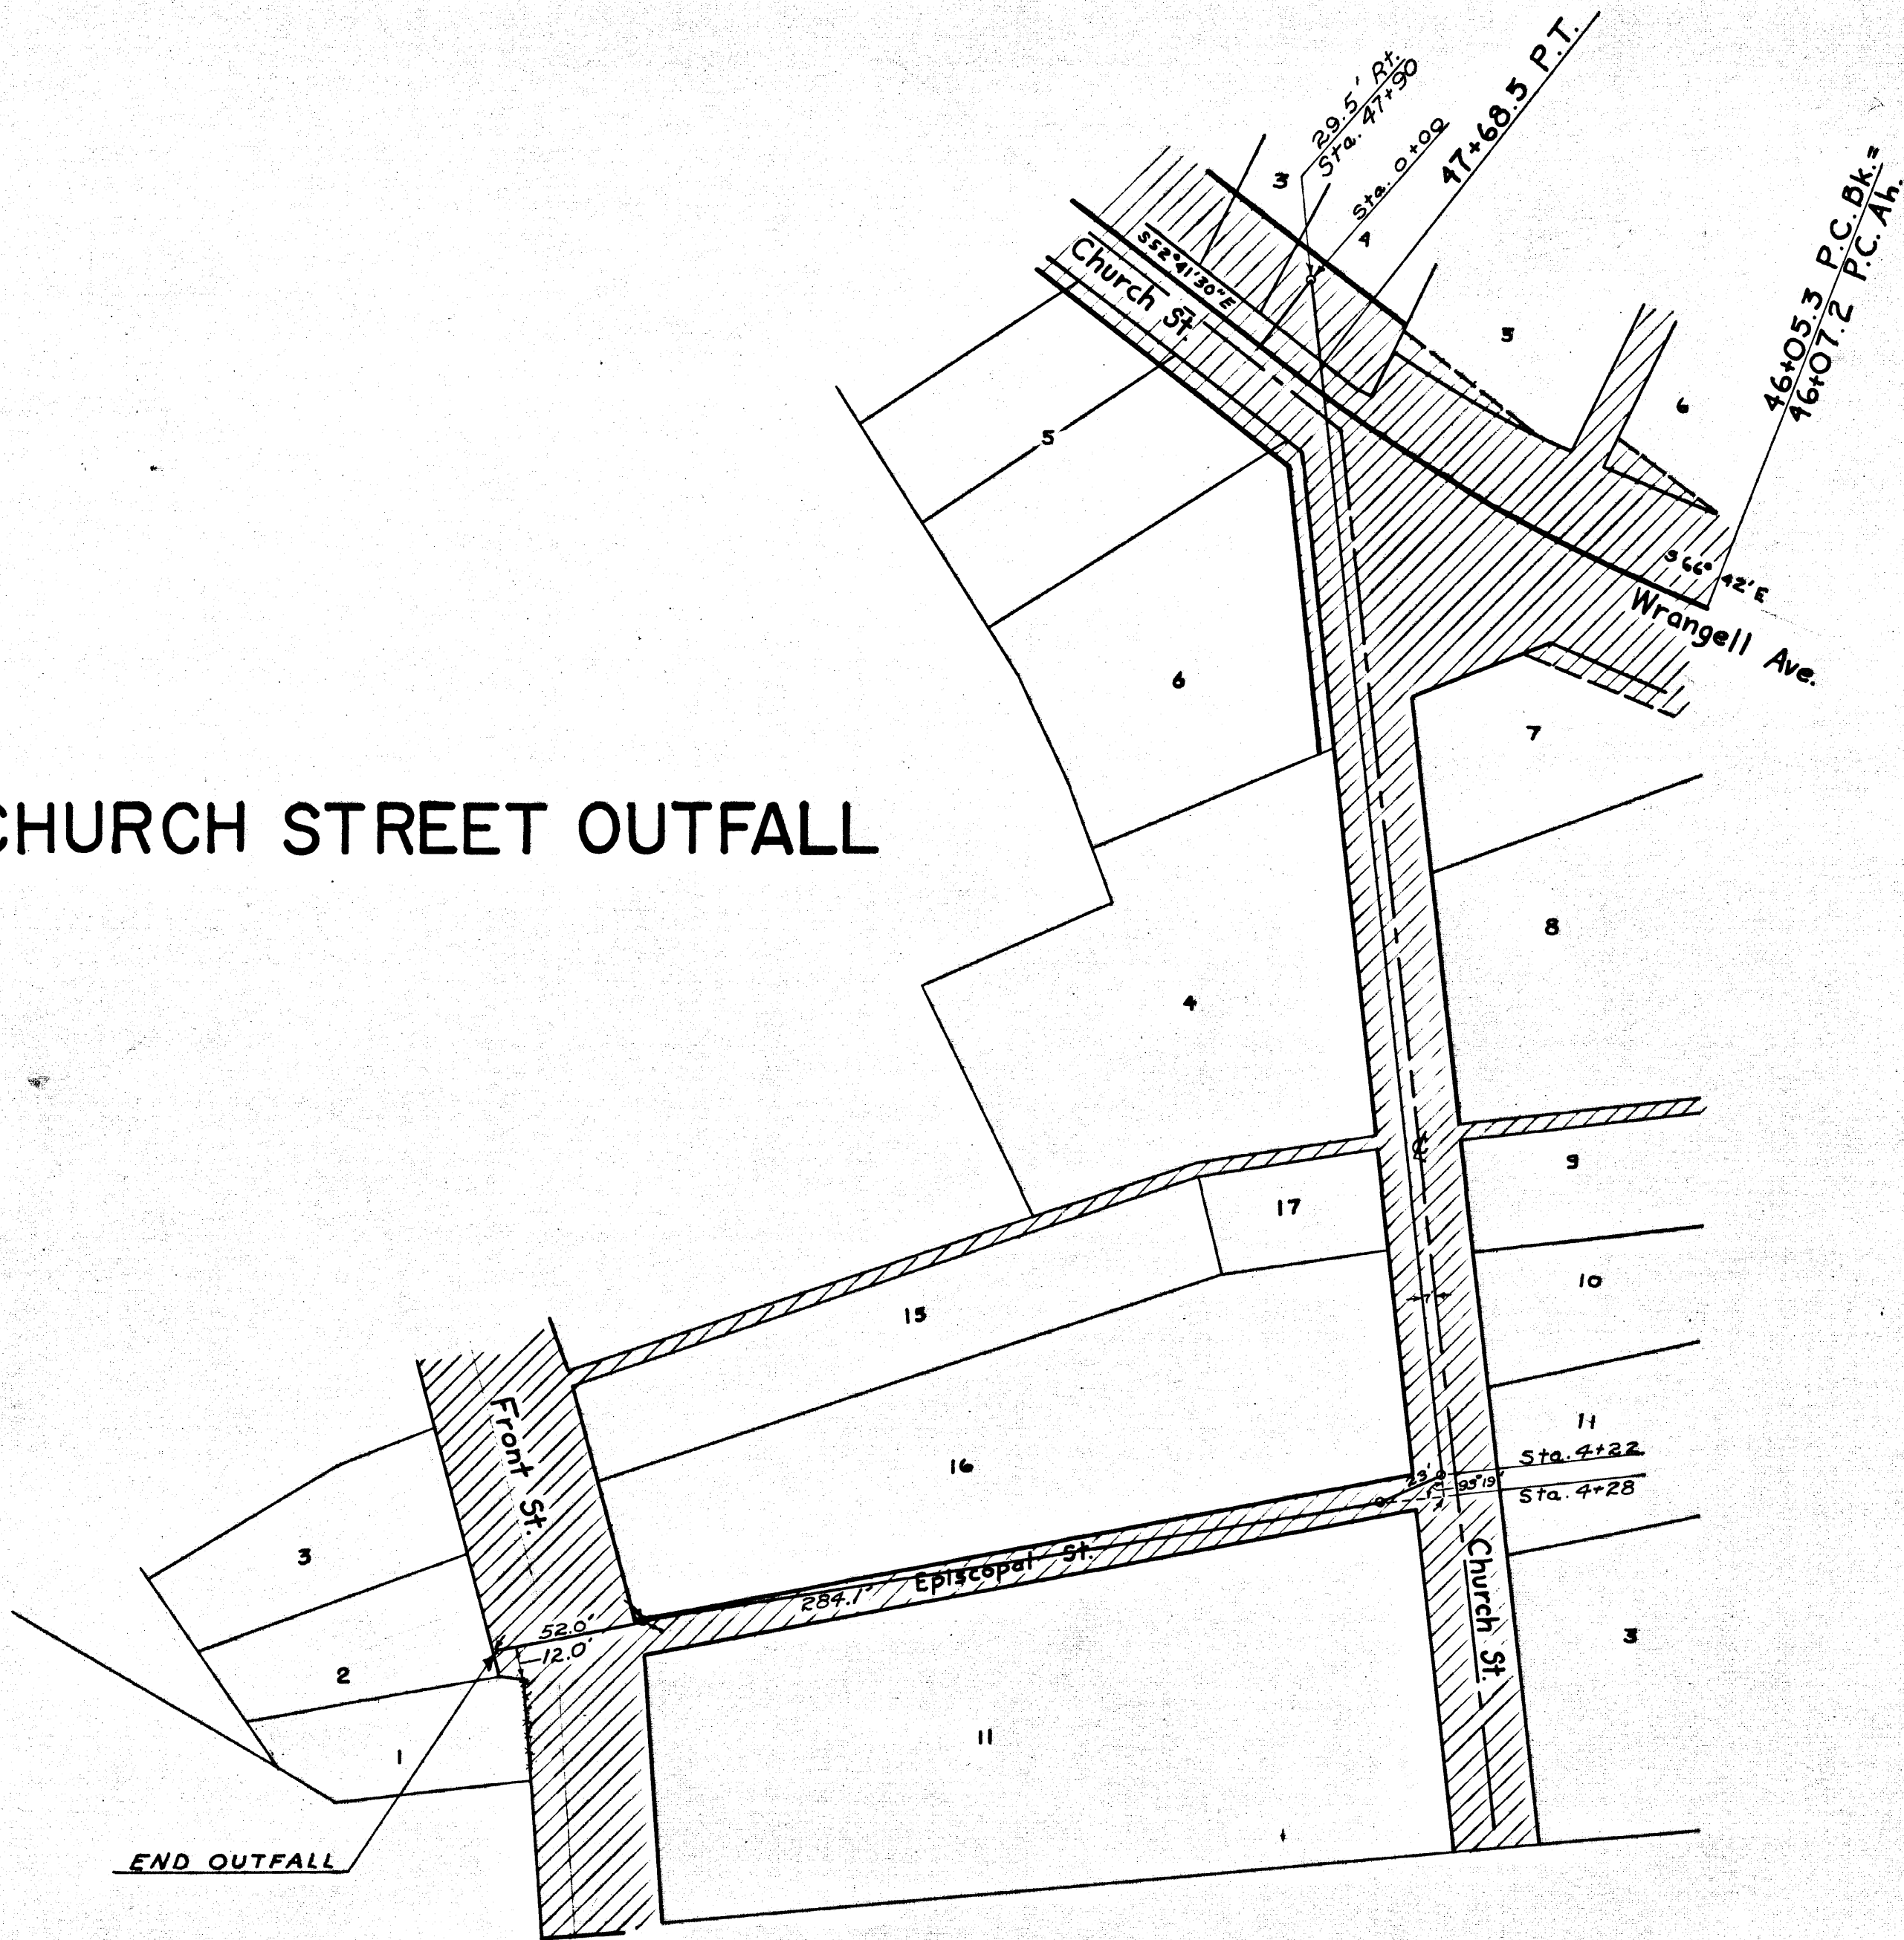

Scale: 1" = 50'

C/M.E.	OWNER	AREA
20	B.P.O. EIKS 1595	1146 Sq. Ft.
21	City of Wrangell	1151 Sq. Ft.
22	City of Wrangell	472 Sq. Ft.

DATE	REVISION	BY
7/19/68	Outfall Lengthen Add C. & M.E. 22	G.P.
7/9/68	Add Blk. 1A & U.S.S. 1119	G.P.
7/9/68	Correct A.T.S. 83	G.P.
STATE OF ALASKA DEPARTMENT OF HIGHWAYS RIGHT OF WAY MAP ALASKA PROJECT NO. S-0943(6)		
Scale: 1" = 50' Sheet 3 of 3		