


STATE OF ALASKA DEPARTMENT OF HIGHWAYS

RIGHT OF WAY MAP ALASKA PROJECT S-0943(9)

WRANGELL EAST—SPUR TO AIRPORT

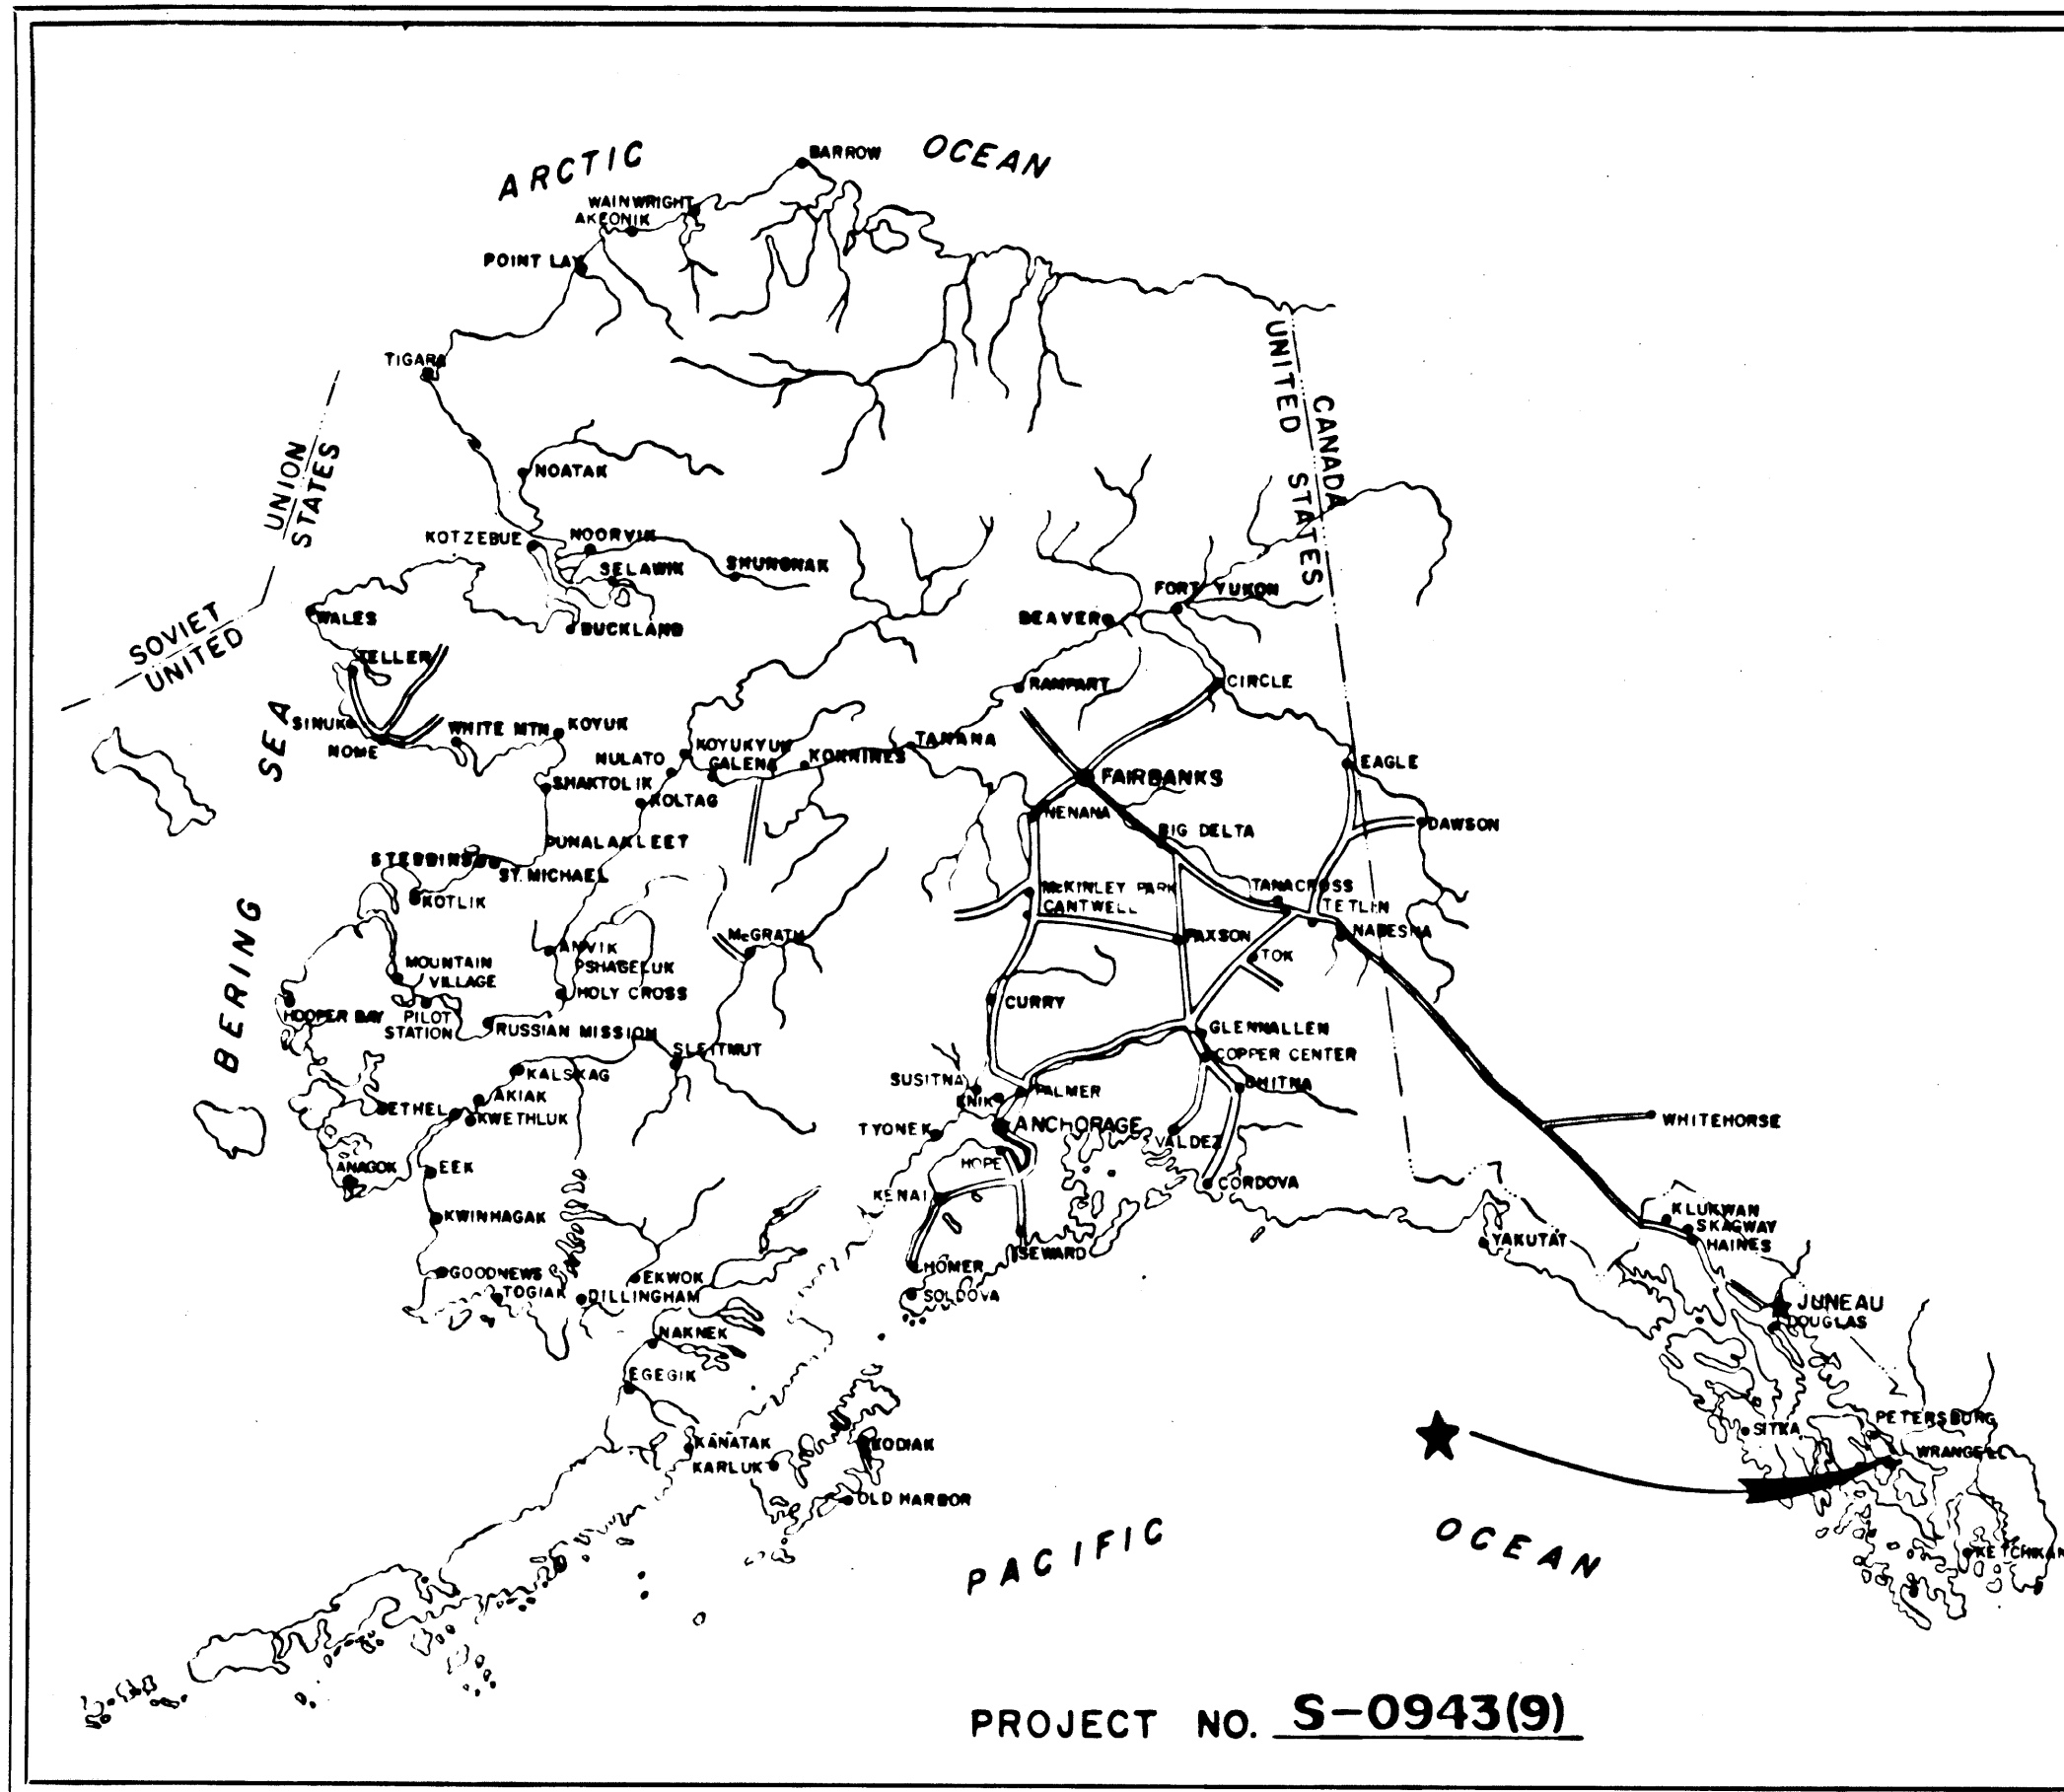

END AIRPORT SPUR
Sta. "L" 58+67.45

BEGIN AIRPORT SPUR
Sta. "L" 21+39.40
Equa. WRANGELL EAST
Sta. "L" 21+39.40 Bk.=
Sta. "L" 13+82.09 Ah.

Equa. Sta. 2+11.21 P.O.T. Bk.=
Sta. 1+89.28 P.O.T. Ah.

END PROJECT S-0943(9)
WRANGELL EAST Sta. 111+00.0

BEGIN PROJECT S-0943(9)
Sta. "0" 0+17.00

PROJECT LENGTH 2.949 MI.

SCALE: 1" = 1/2 MI.



DEPARTMENT OF HIGHWAYS

APPROVED May 29, 1969
Date



C. E. [Signature]
COMMISSIONER

DEPARTMENT OF TRANSPORTATION
FEDERAL HIGHWAY ADMINISTRATION

APPROVED _____, 19____
Date


DIVISION ENGINEER

Route No.	Final	Checked	Description	Tread	Now Book

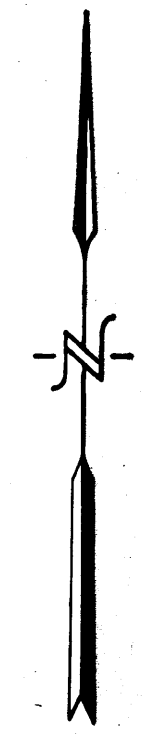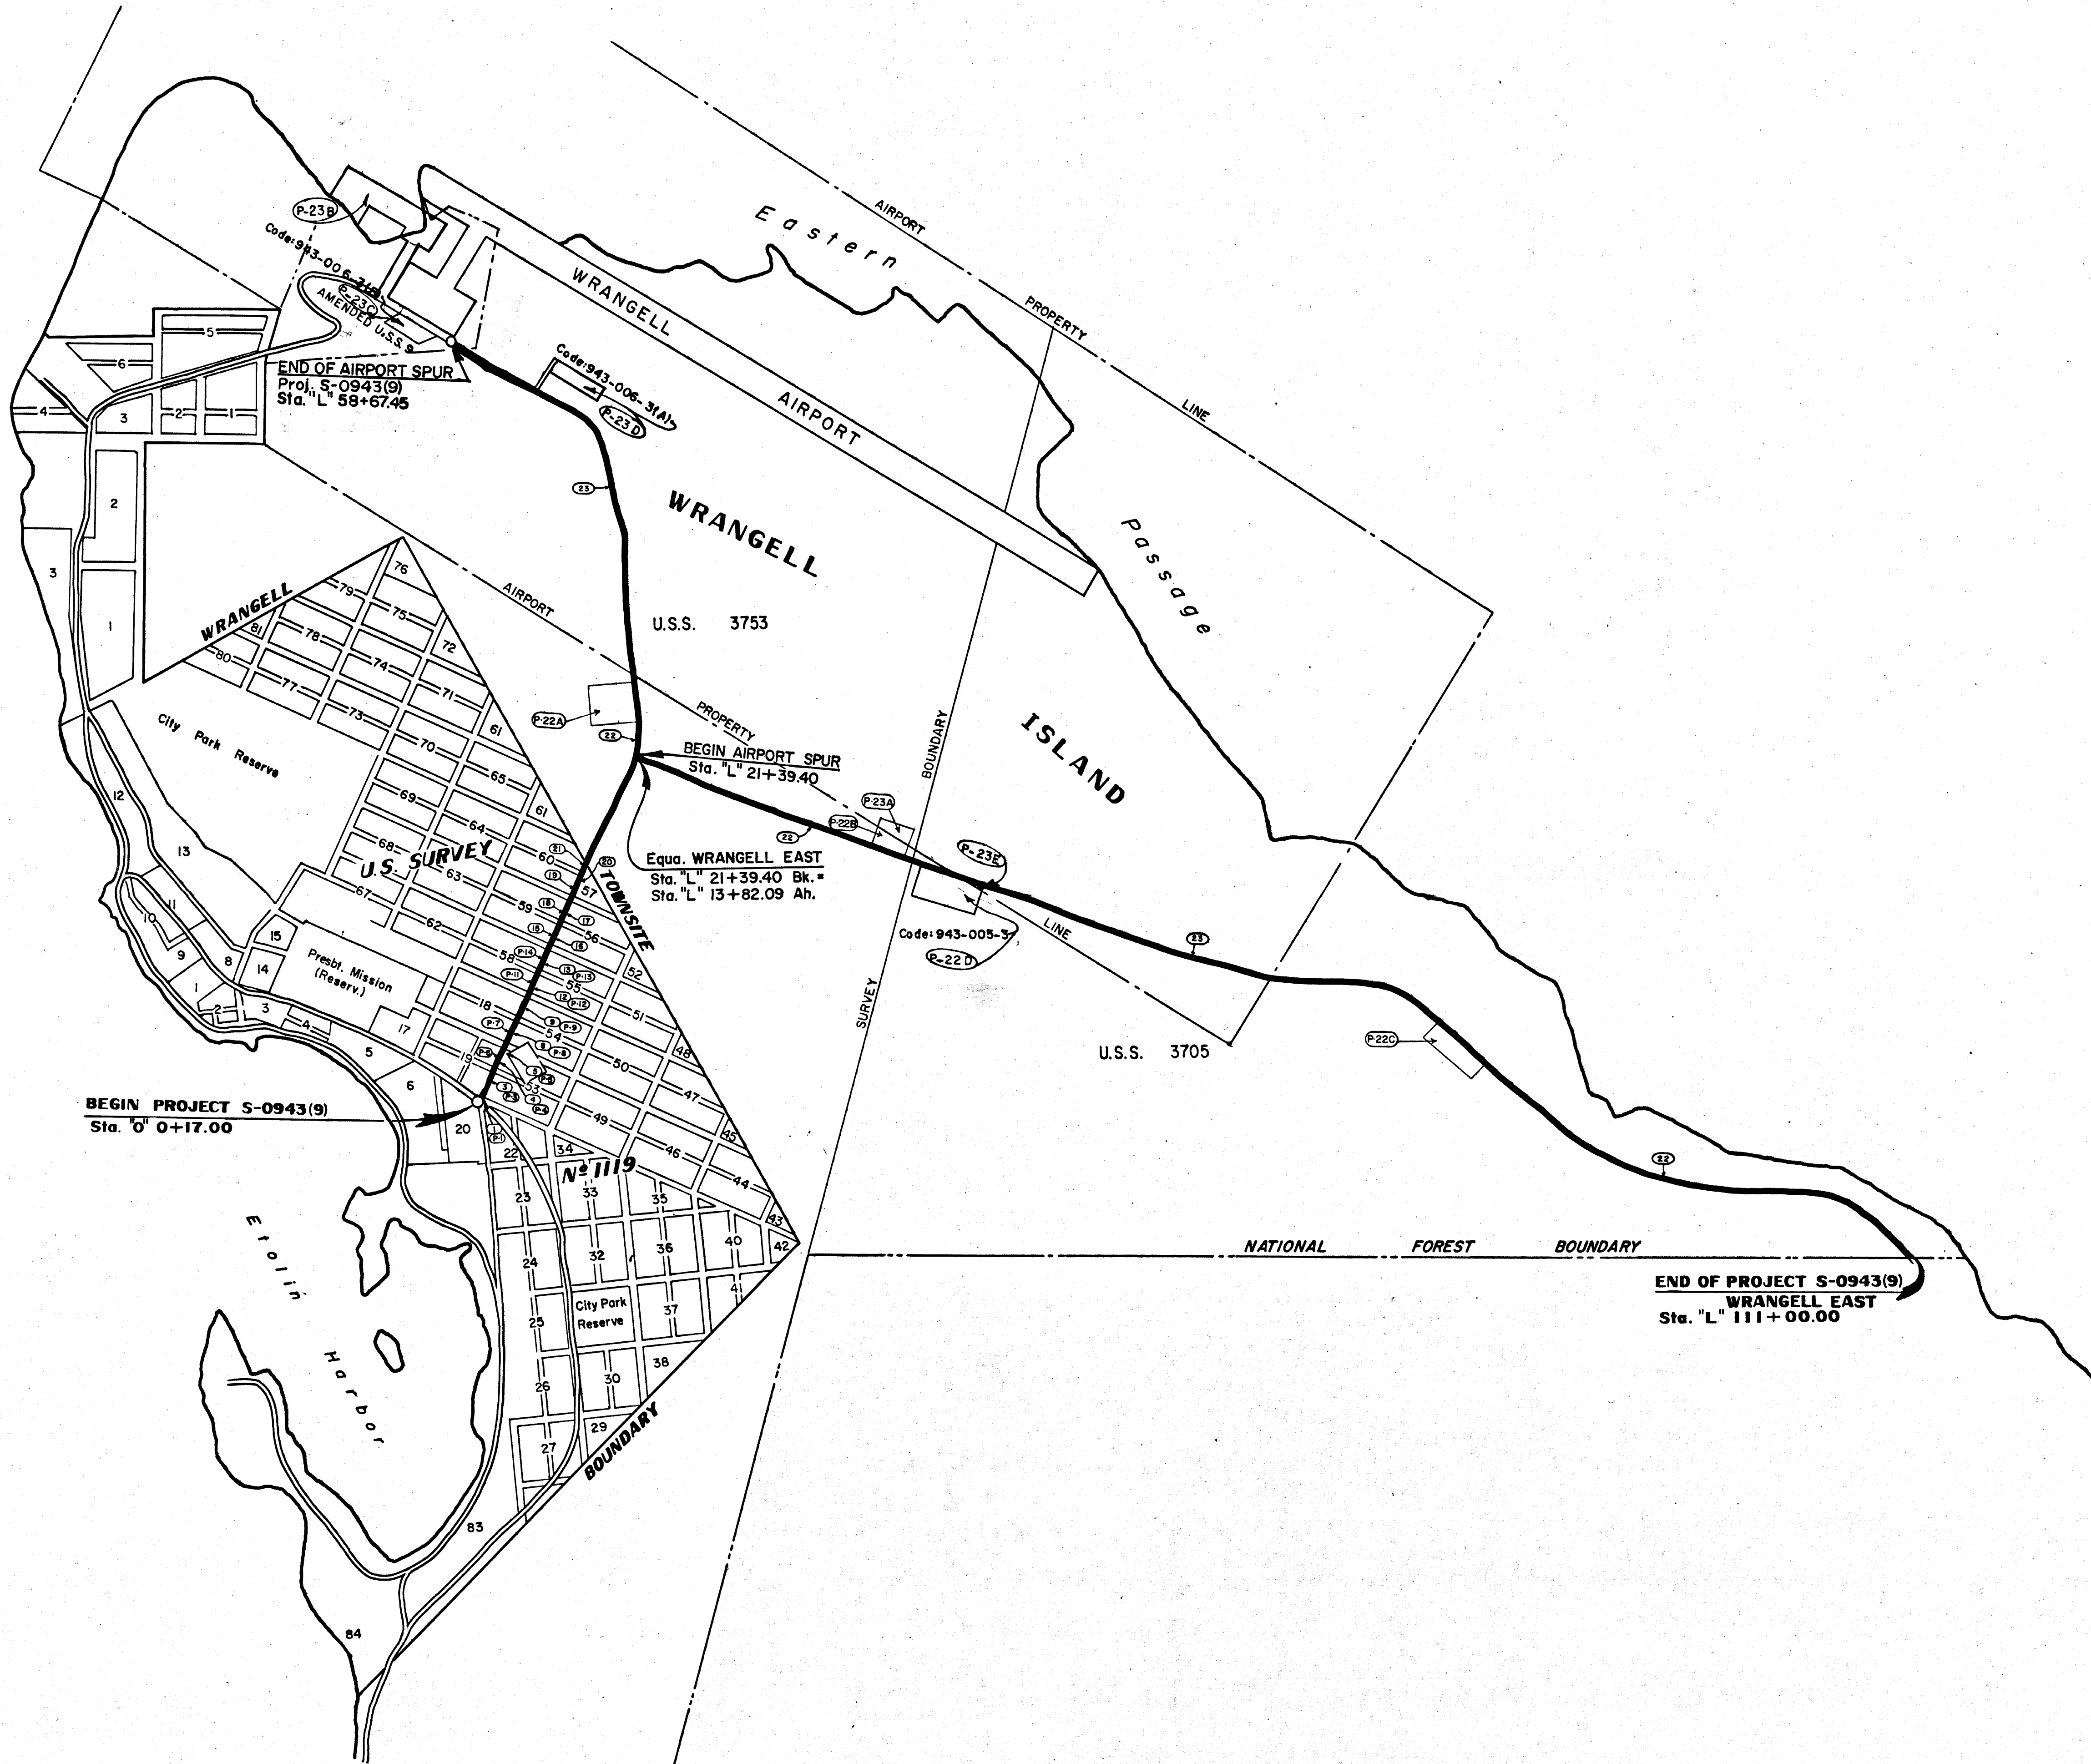

12-11-69	Add P-23C, P-23D, P-23E, P-22D.	B.H.
12-5-69	Revise shape, area and location of P-23B. Add U.S.S. 9.	B.H.
12-3-69	Delete P10.	B.H.
9/30/69	Delete P2.	B.H.
9/12/69	Increase P 22A, P 22B, & P 23B.	B.H.
Date	Revision	By

STATE OF ALASKA
DEPARTMENT OF HIGHWAYS
RIGHT OF WAY MAP
ALASKA PROJECT NO.
S-0943 (9)

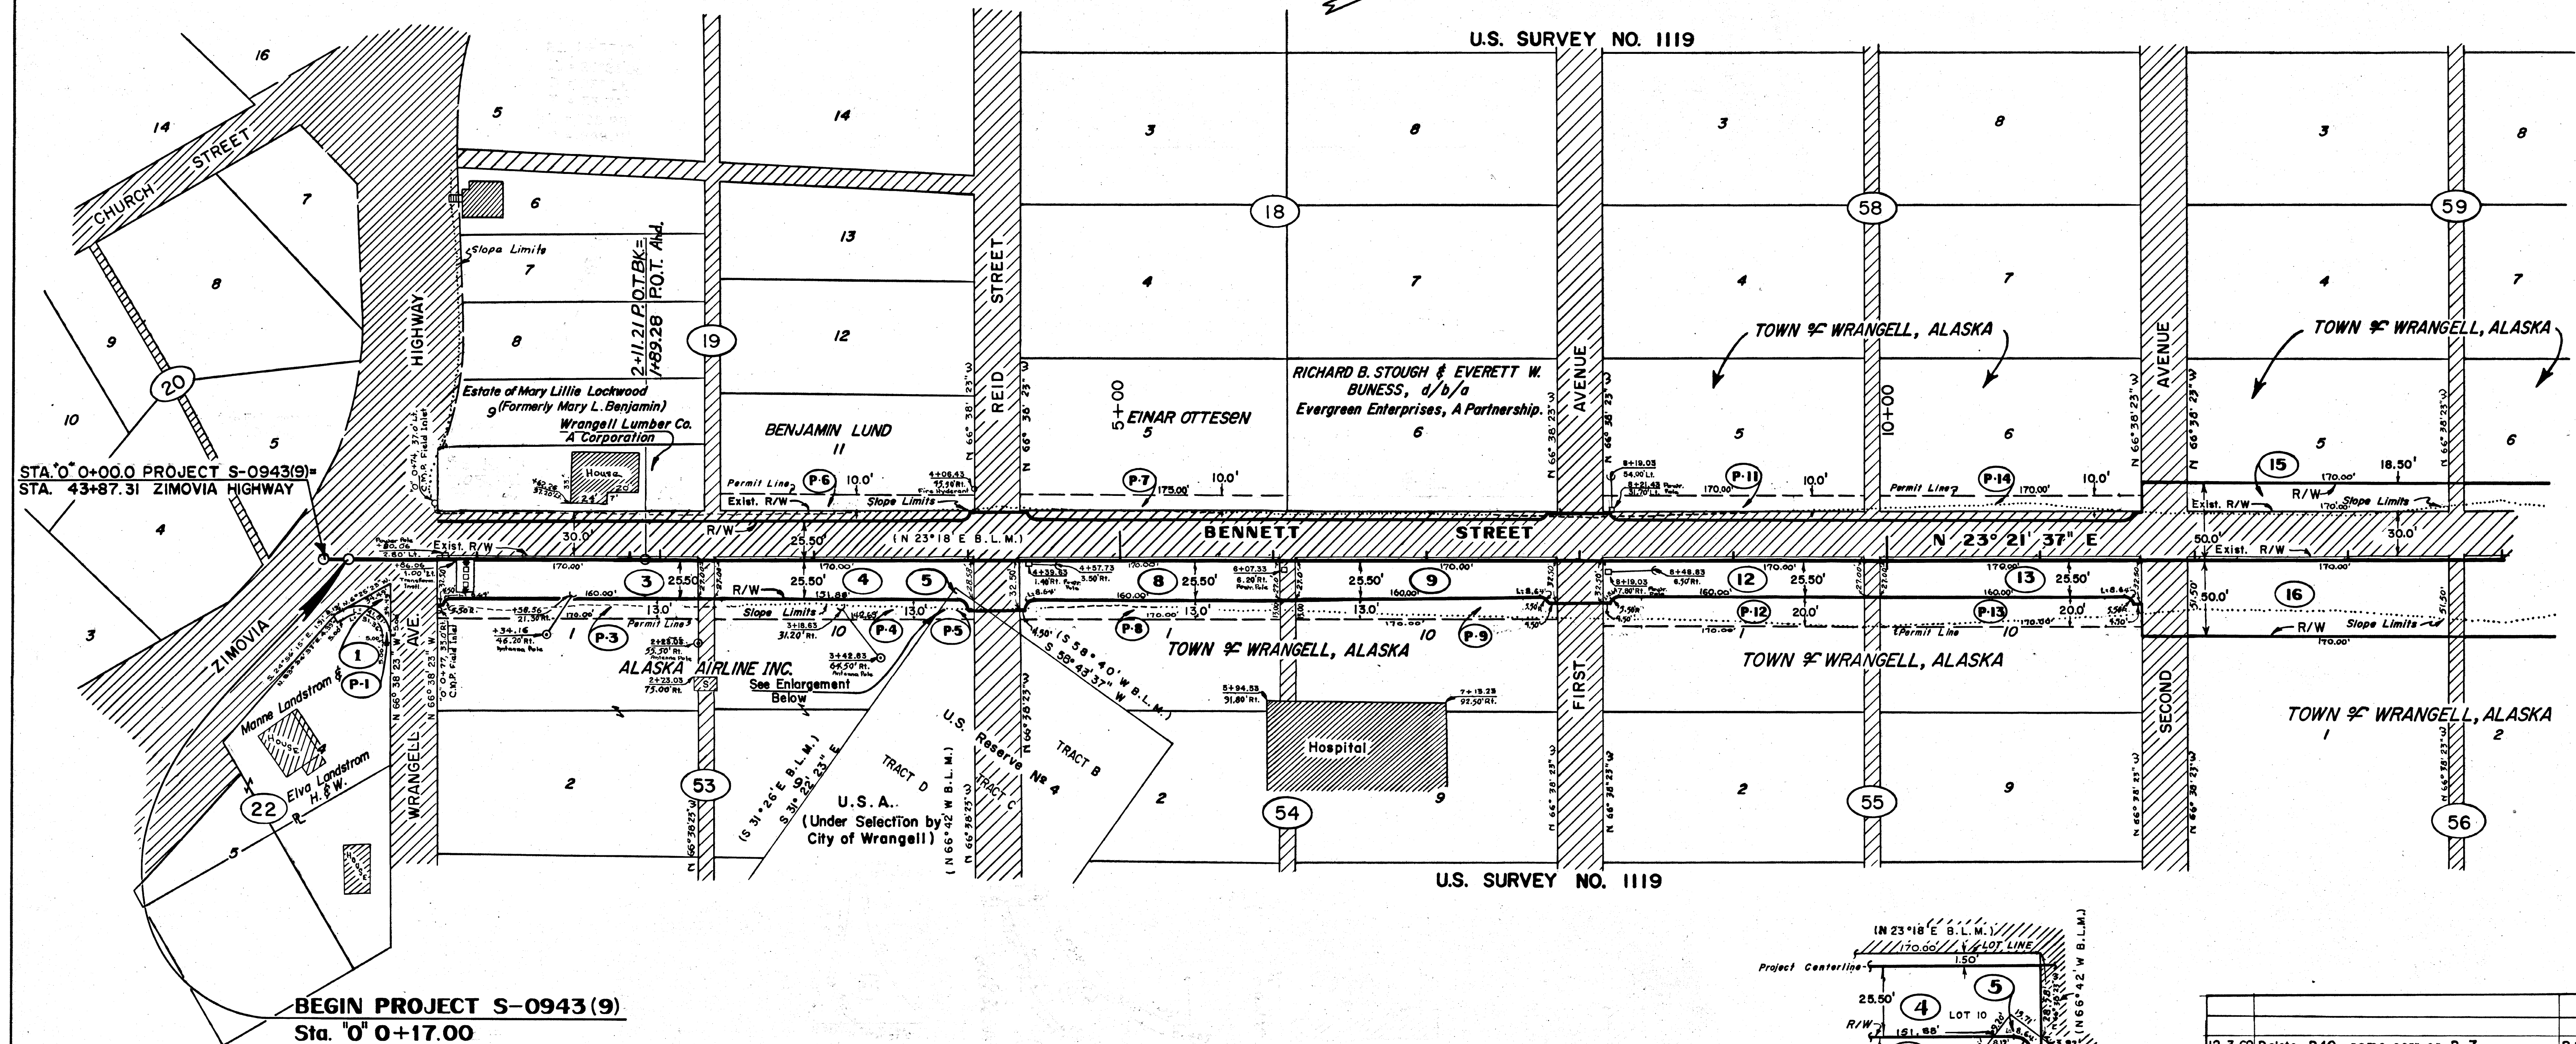

(IN 23°18' E B.L.M.)

170.00'

LOT LINE

Project Centerline

1.50'

25.50'

R/W

151.68'

LOT 10

142.69'

P-4

13.0'

Permit Line

27.31'

P-5

TRACT D

No Scale

S39°40' W B.L.M.

N66°42' W B.L.M.

S31°26' E B.L.M.

PARCEL	OWNER	TAKE	REMAIN
1	Manne Landstrom Eiva Landstrom H & W.	272 ¢	12265 ¢
2	Deleted	¢	¢
3	Alaska Airlines Inc.	4620 ¢	12380 ¢
4	Alaska Airlines Inc.	4531 ¢	9204 ¢
5	U.S.A. B.L.M. (Under City Select.)	89 ¢	25621 ¢
8	Town of Wrangell, Alaska	4620 ¢	10610 ¢
9	Town of Wrangell, Alaska	4620 ¢	12380 ¢
12	Town of Wrangell, Alaska	4620 ¢	12380 ¢
13	Town of Wrangell, Alaska	4620 ¢	12380 ¢
15	Town of Wrangell, Alaska	3145 ¢	13855 ¢
16	Town of Wrangell, Alaska	8755 ¢	76245 ¢


12-3-69	Delete P10, name corr. on P 7.		B.H.
10/15/69	Add B.L.M. bearings on Parcel 5.		B.H.
9/30/69	Delete P 2.		B.H.
8/5/69	Show P1 dimensions.		A1
5/6/69	change in take & remain. Par. 15 & 16.		A5
07/22/69	Dist. changes + additions C&2, 6, 4, 5.		D.M.
07/22/69	Arm changes Parcels 3, 4, 8-16, C& 1, 2, 3, 6, 12, 13.		D.M.
DATE	REVISION		BY

STATE OF ALASKA
DEPARTMENT OF HIGHWAYS
RIGHT OF WAY MAP
ALASKA PROJECT NO.
S-0943 (9)

Scale: 1" = 50'

Sheet 2 of 7

KUPPEL & EBERH CO.

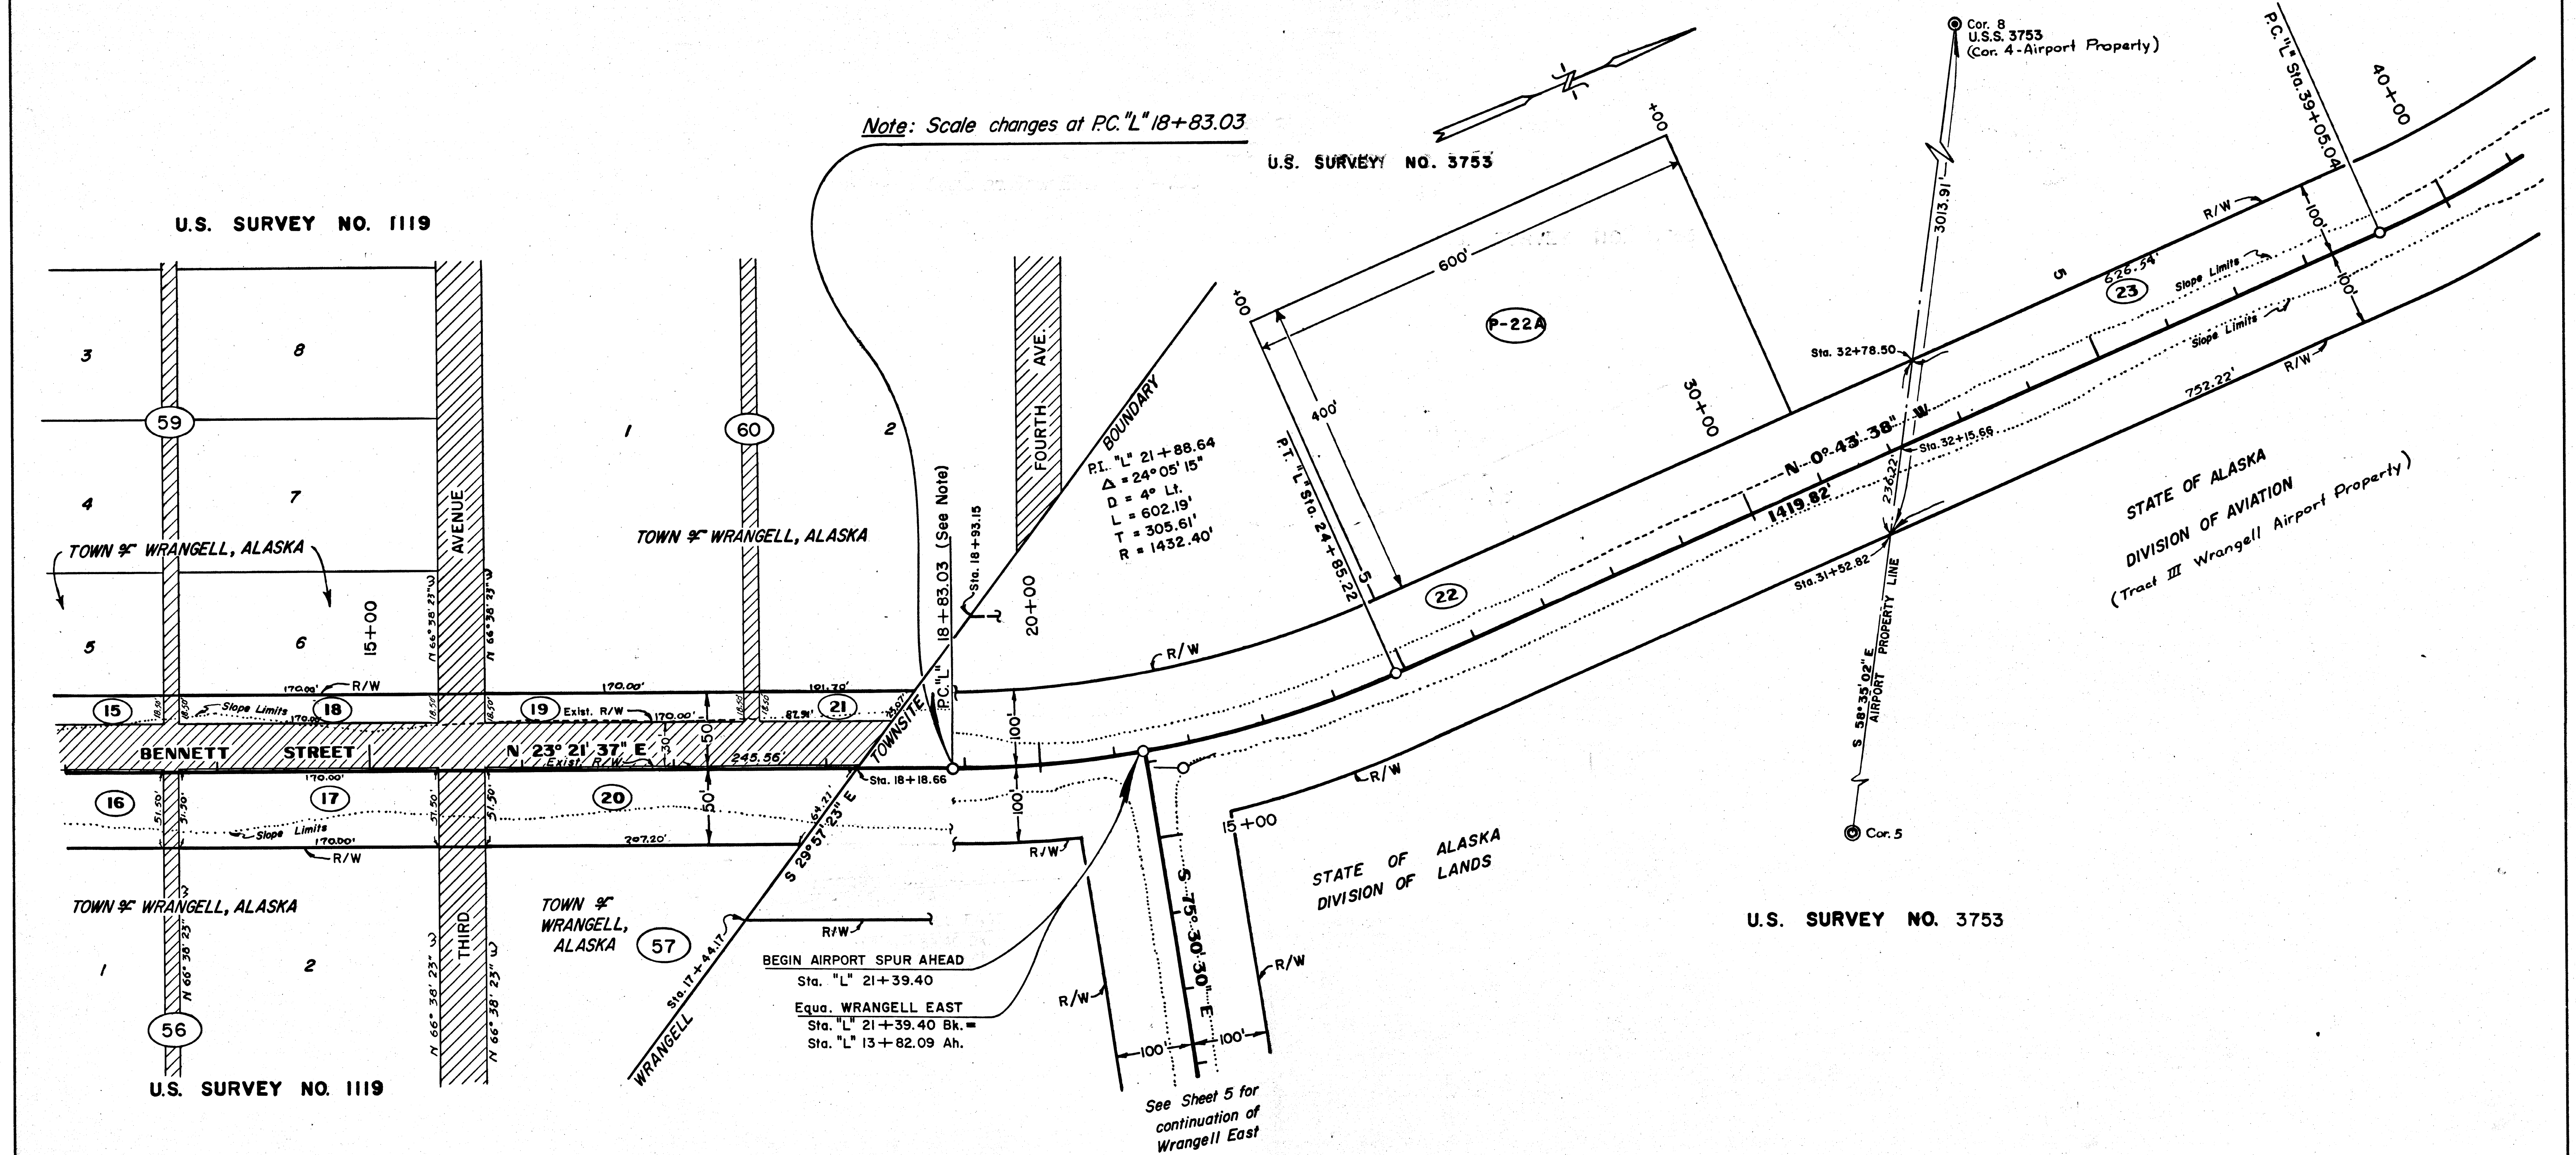

9/9/69	Enlarged P.22A	G.E.P.
11/12/69	Show 23 Dimensions	G.E.P.
2/6/60	correct areas parcels 15, 18, 19	A.S.
07/23/69	Dist. changes parcels 21, 20, Area change Parcels 17-19	D.M.
DATE	REVISION	BY

PARCEL	OWNER	TAKE	REMAIN
15	Town of Wrangell, Alaska	SEE SHEET 2	
16	Town of Wrangell, Alaska	SEE SHEET 2	
17	Town of Wrangell, Alaska	8755 ±	69939 ±
18	Town of Wrangell, Alaska	3145 ±	13855 ±
19	Town of Wrangell, Alaska	3145 ±	81855 ±
20	Town of Wrangell, Alaska	11658 ±	28812 ±
21	Town of Wrangell, Alaska	1754 ±	78723 ±
22	State of Alaska, Division of Lands	43.932 ACRES	543,450 ACRES
23	State of Alaska, Division of Aviation	SEE SHEET 4	


PERMIT	OWNER	AREA
P 22 A	State of Alaska, Div. of Lands	5.510 ACRES

STATE OF ALASKA
DEPARTMENT OF HIGHWAYS
RIGHT OF WAY MAP
ALASKA PROJECT NO.
S-0943 (9)

1" = 50' &
Scale: 1" = 100'

Sheet 3 of 7

Route No.	Final	Checked	Description	Traced	Noted

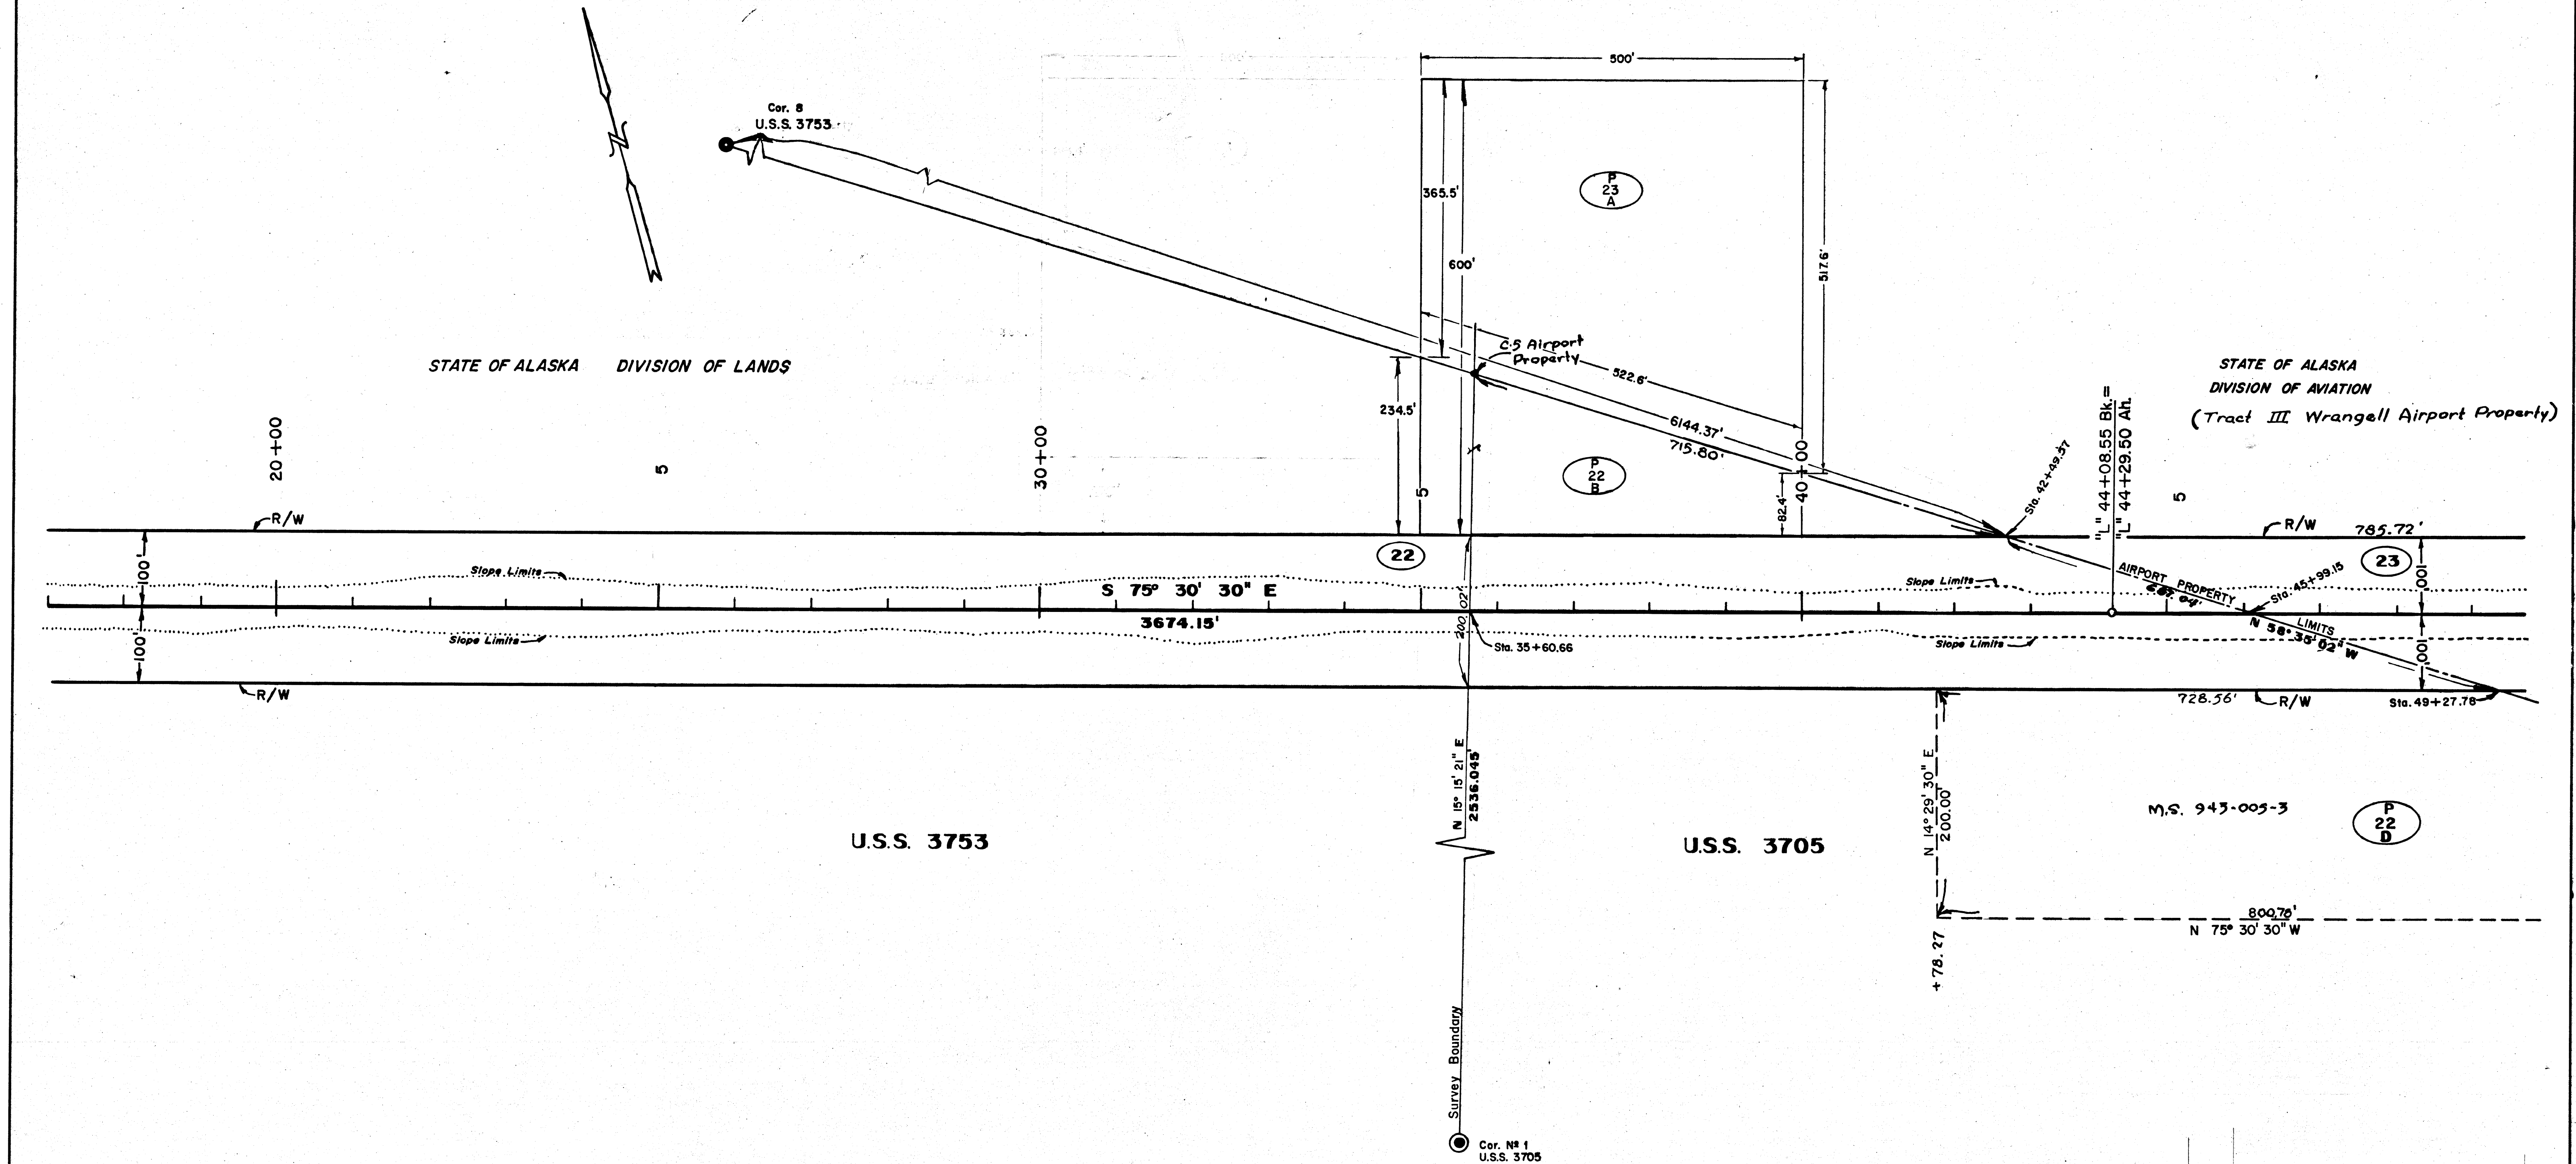


8/3/70	Relocate Waste Area P-22B, P-23A	MCS
12/12/69	23 Dimensioned	G.E.P.
12/12/69	Added M.S. 943-005-3; P-22D	G.E.P.
7/9/69	Enlarged P-22B	G.E.P.
Date	Revision	By

STATE OF ALASKA
DEPARTMENT OF HIGHWAYS
RIGHT OF WAY MAP
ALASKA PROJECT NO.
S-0943 (9)

PERMIT	OWNER	AREA	PARCEL	OWNER	TAKE	REMAIN
P 22 B	State of Alaska, Division of Lands	1.819 Acres	22	State of Alaska, Division of Lands	43.932 Acres	543.458 Acres
P 23 A	State of Alaska, Division of Avia.	5.068 Acres	23	State of Alaska, Division of Aviation	SEE SHEET 6	
P 22 D	State of Alaska, Division of Lands	3.658 Acres				

Scale: 1" = 100'

Sheet 5 of 7

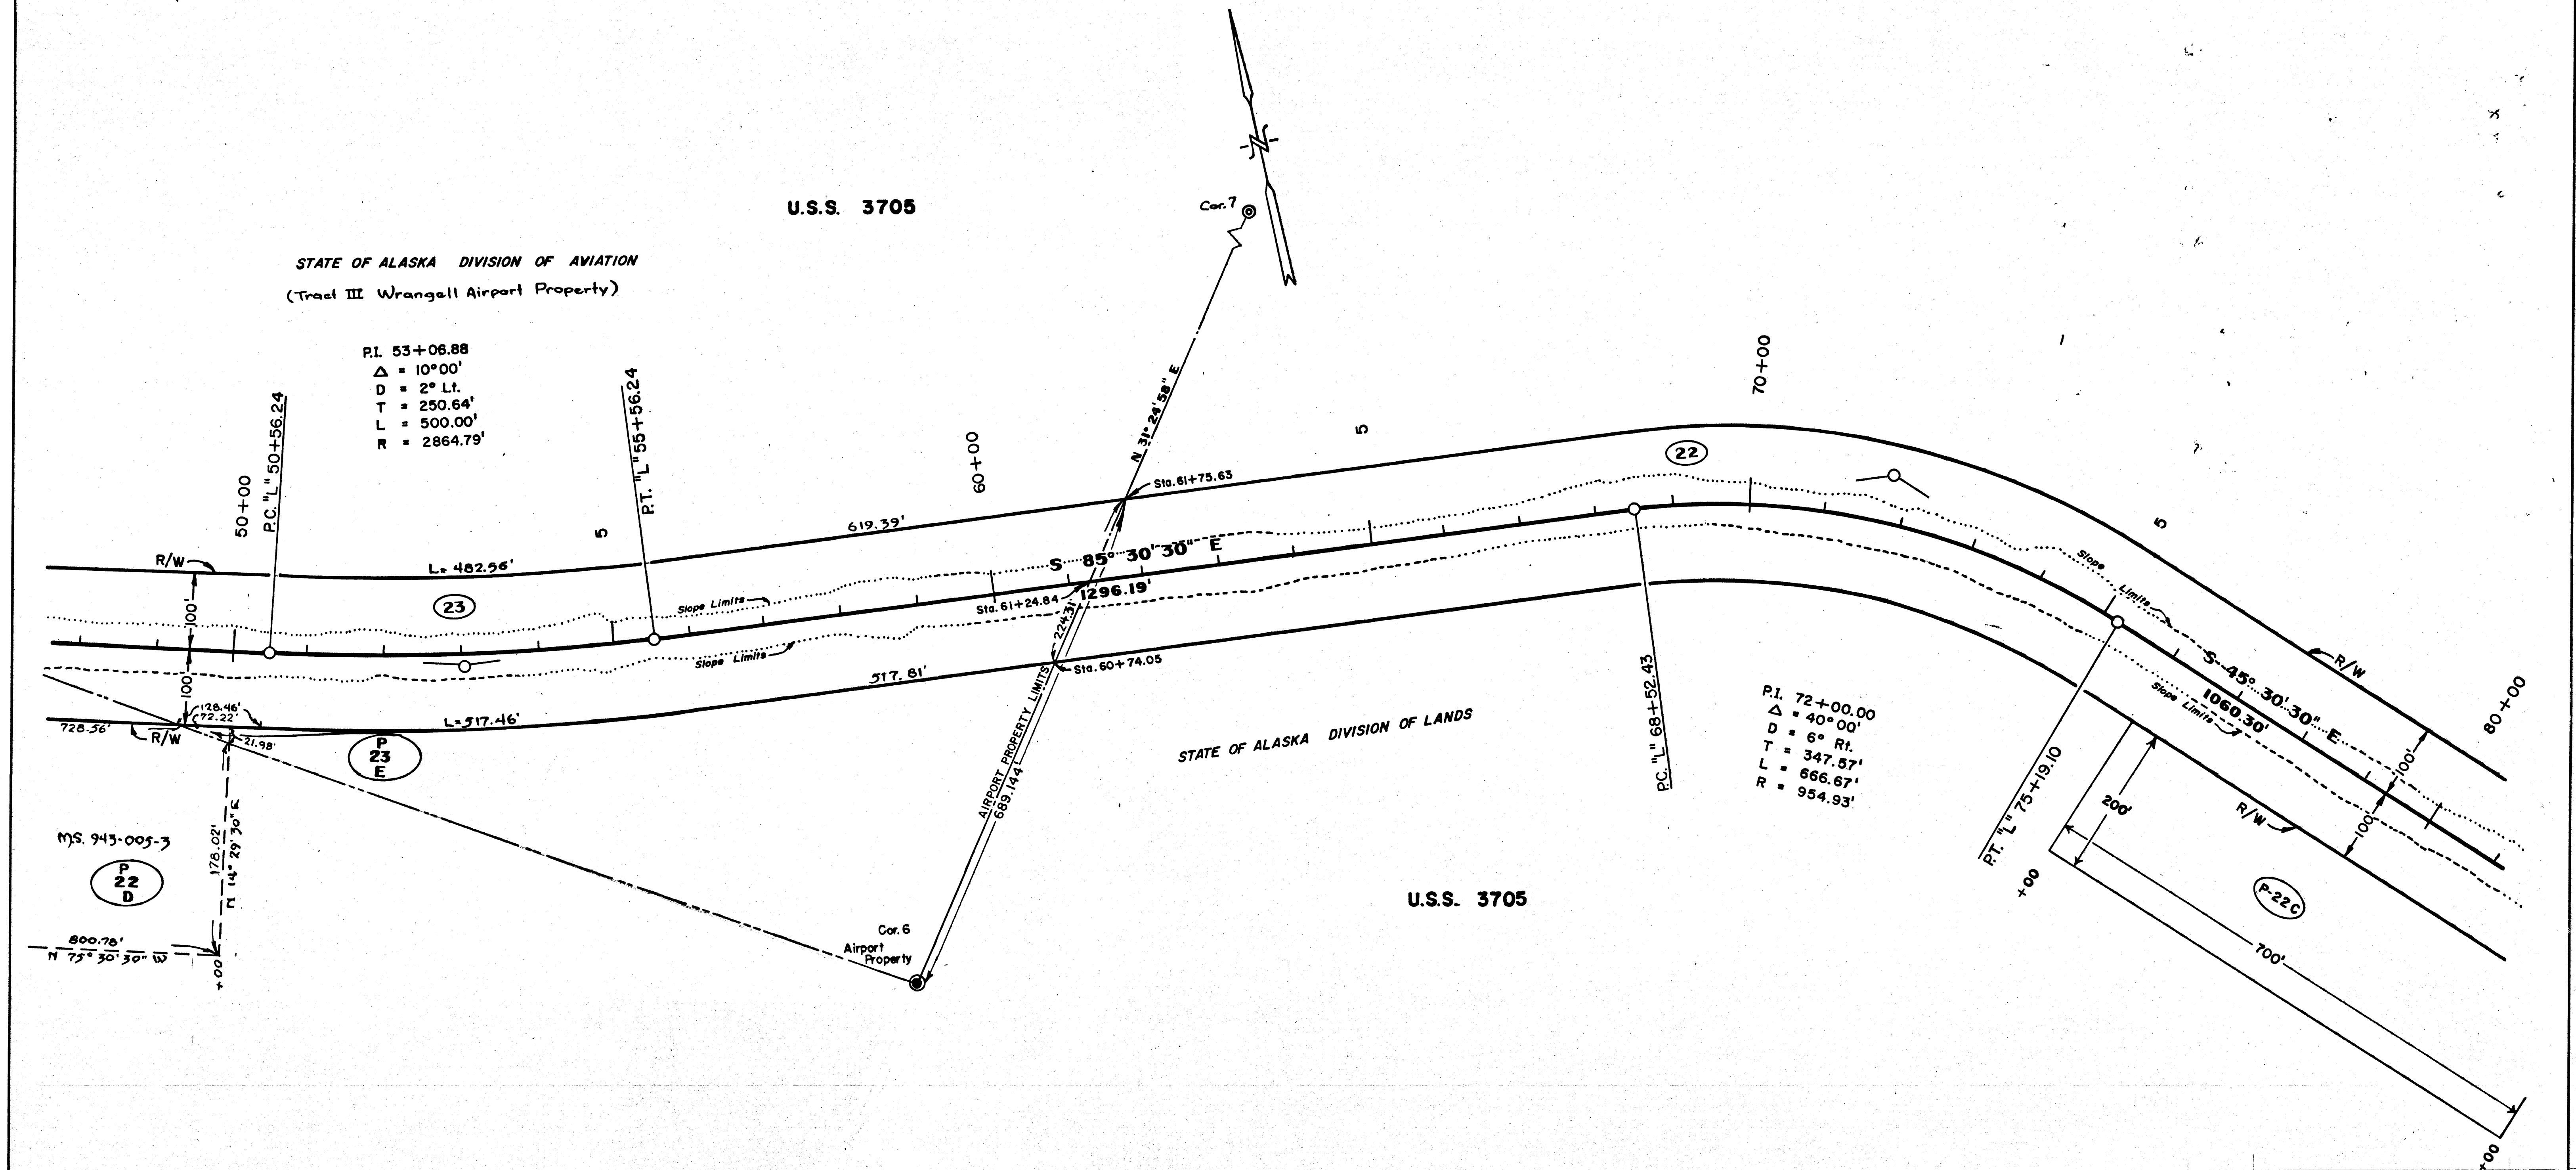[illegible]

12/14/69	P-22-P23 R/W Tie corrected	G.E.P.
12/15/69	P-23 E Added	G.E.P.
12/12/69	23 Dimensioned	G.E.P.
Date	Revision	By


STATE OF ALASKA
DEPARTMENT OF HIGHWAYS
RIGHT OF WAY MAP
ALASKA PROJECT NO.
S-0943 (9)

PERMIT No.	OWNER	AREA	PARCEL	OWNER	TAKE	REMAIN
P-22C	State of Alaska, Div. of Lands	3.214 Acres	22	State of Alaska, Division of Lands	43.932 Acres	543.458 Acres
P-23E	Division of Aviation	0.018 Acres	23	State of Alaska, Division of Aviation	19.180 Acres	754.04 Acres

Scale: 1" = 100'

Sheet 6 of 7

Notes	Traced	Descriptions	Checked	Finished	Route No.

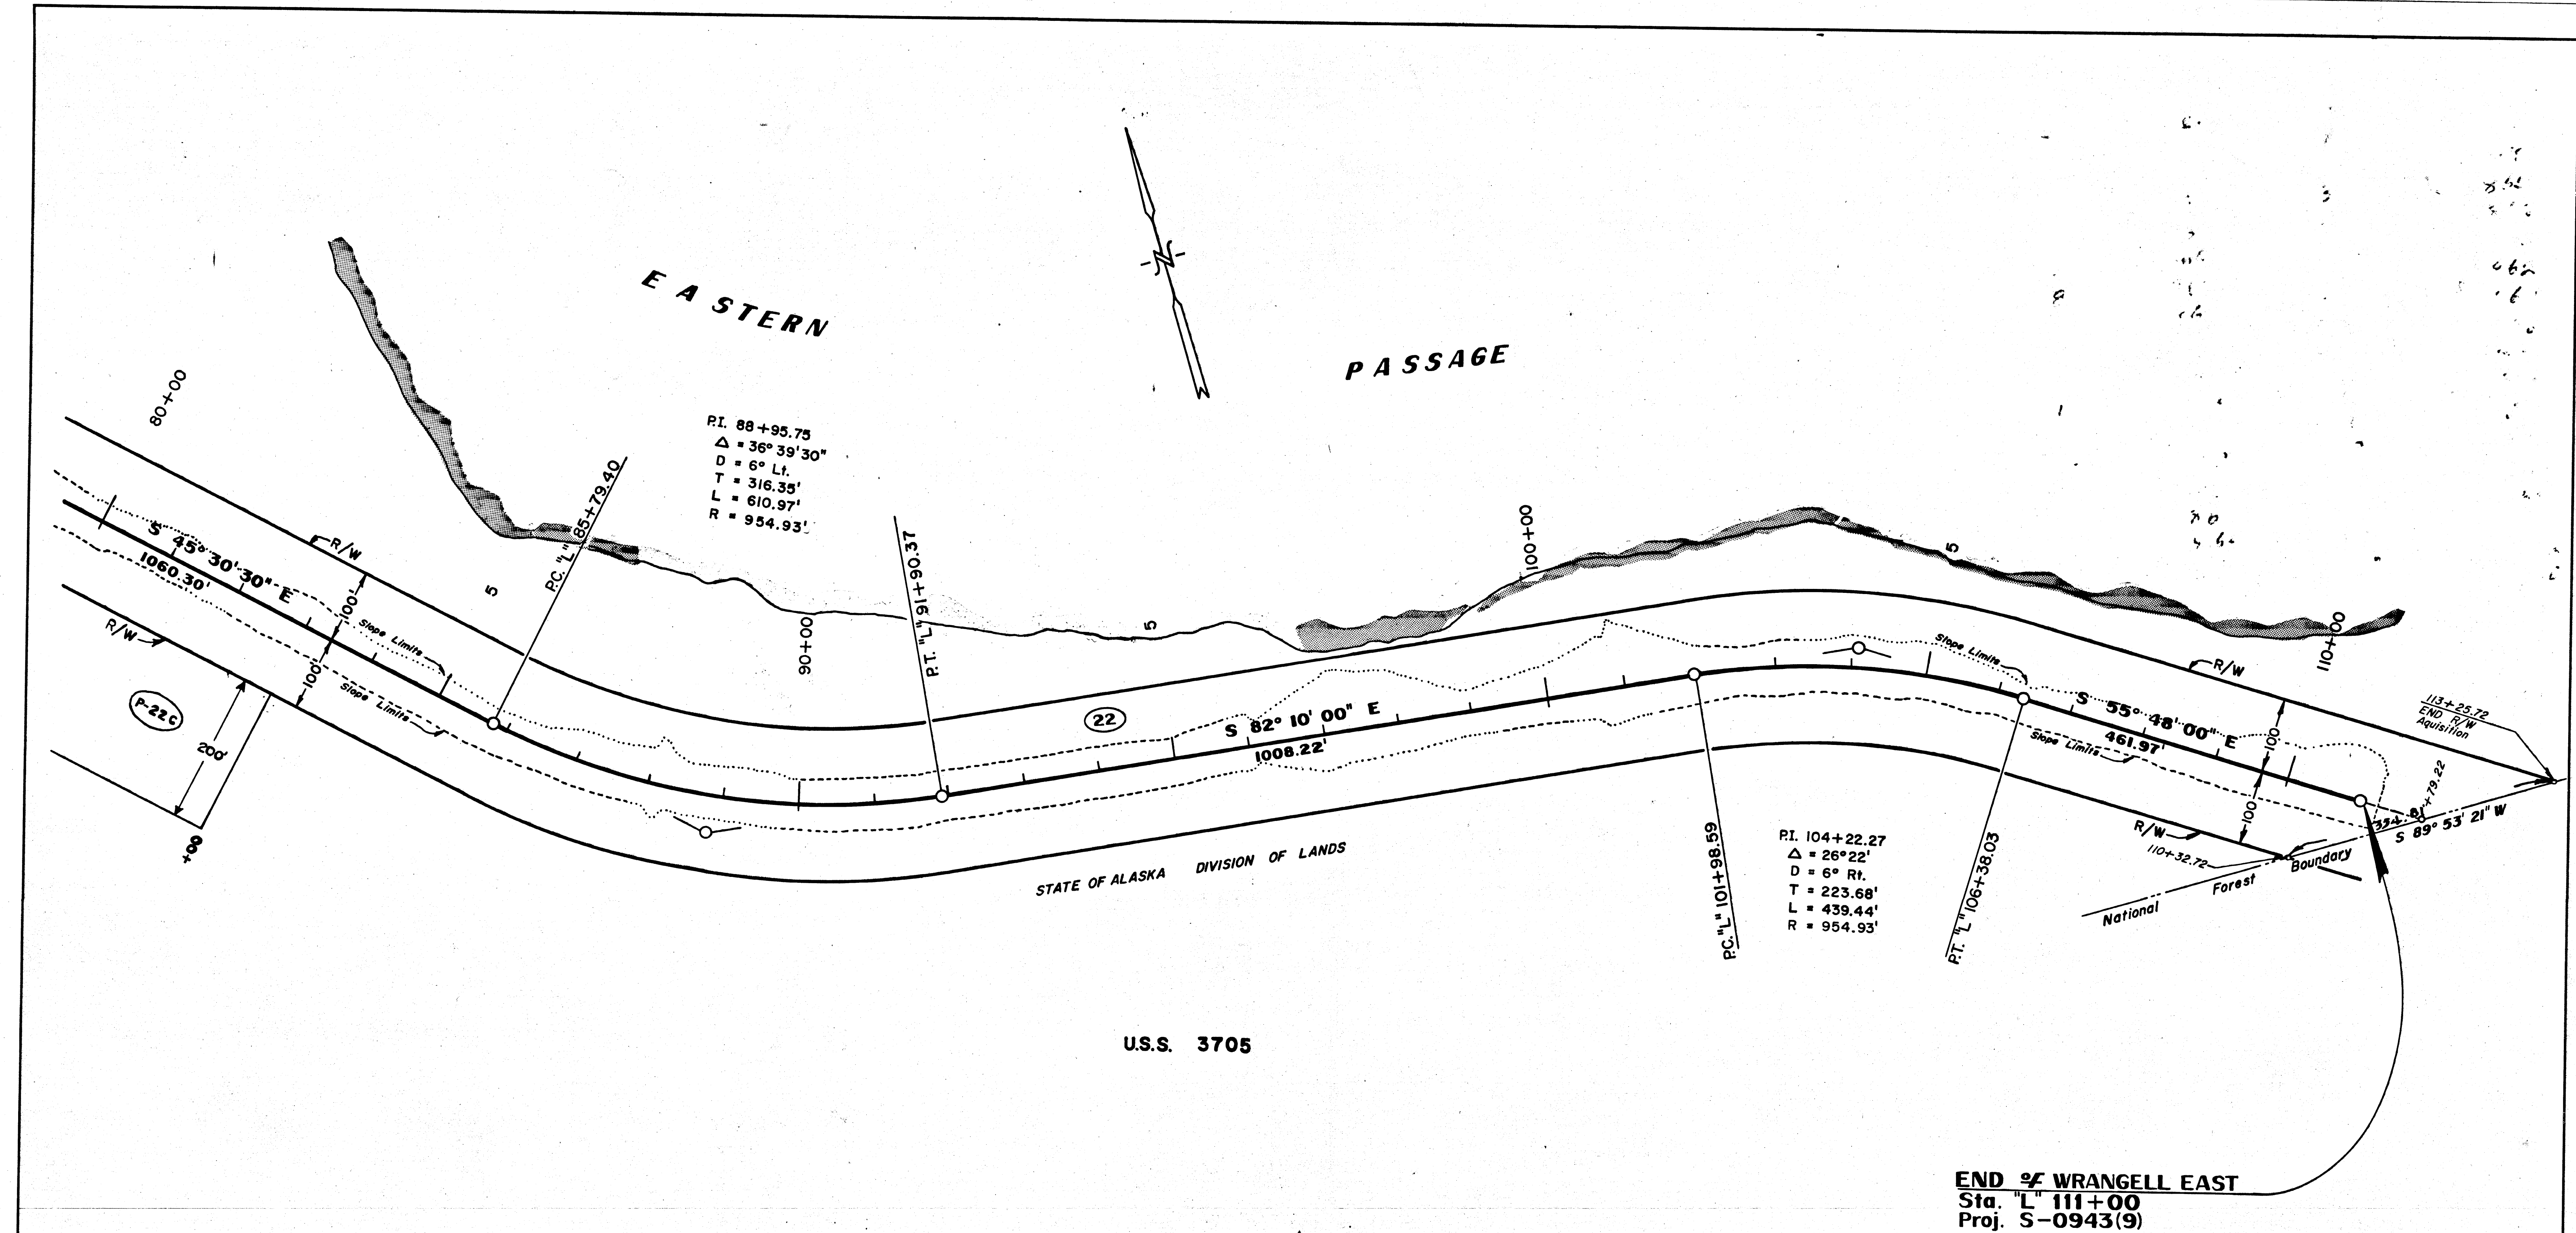

PERMIT No.	OWNER	AREA	PARCEL	OWNER	TAKE	REMAIN
P-22C	State of Alaska, Div. of Lands	3,214 Acres	22	State of Alaska, Division of Lands	43.932 Acres	543.458 Acres

STATE OF ALASKA
DEPARTMENT OF HIGHWAYS
RIGHT OF WAY MAP
ALASKA PROJECT NO.
S-0943(9)

Scale: 1" = 100'