


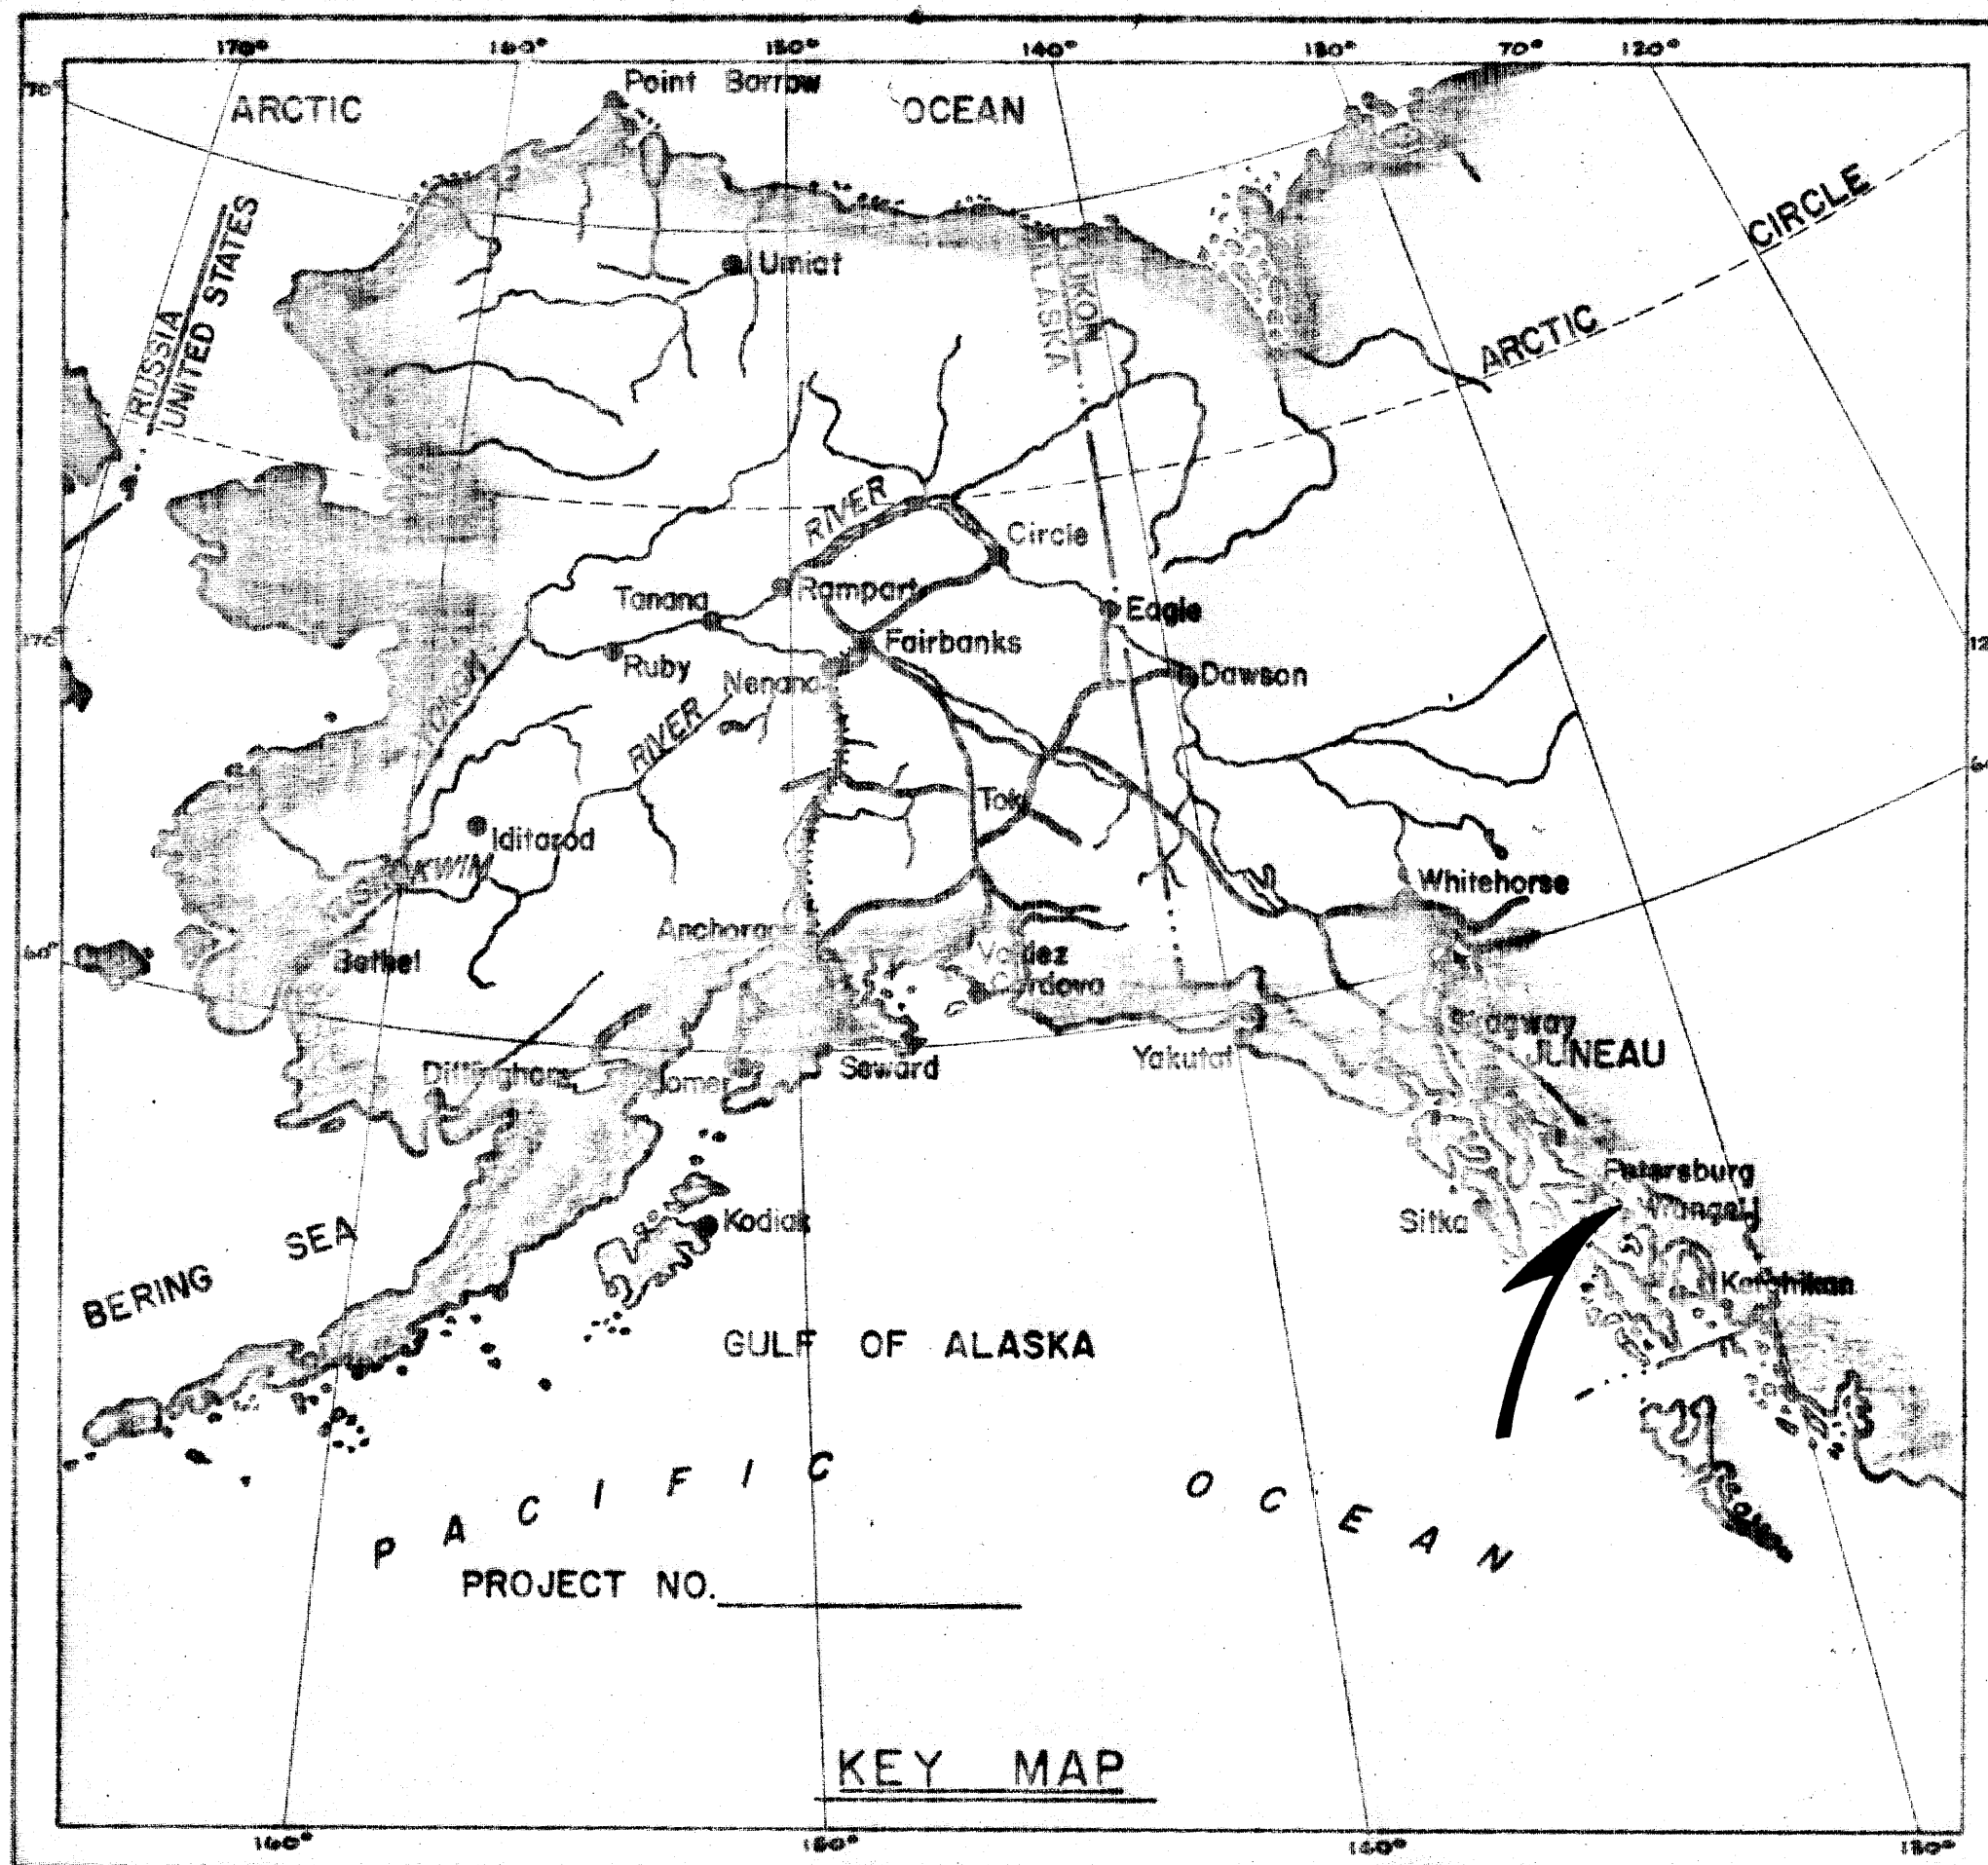


STATE OF ALASKA
DEPARTMENT OF PUBLIC WORKS
DIVISION OF HIGHWAYS

RIGHT OF WAY MAP
ALASKA PROJECT
ROUTE NO. S-943
CONTROL SECTION 094302-02
(PART CON. SEC. 094302-01)
WRANGELL TO LABOURCHERE COVE

LENGTH SUMMARY

PROJECT LENGTH:
FEET _____ MILES _____

RIGHT OF WAY LENGTH:
FEET _____ MILES 0.923

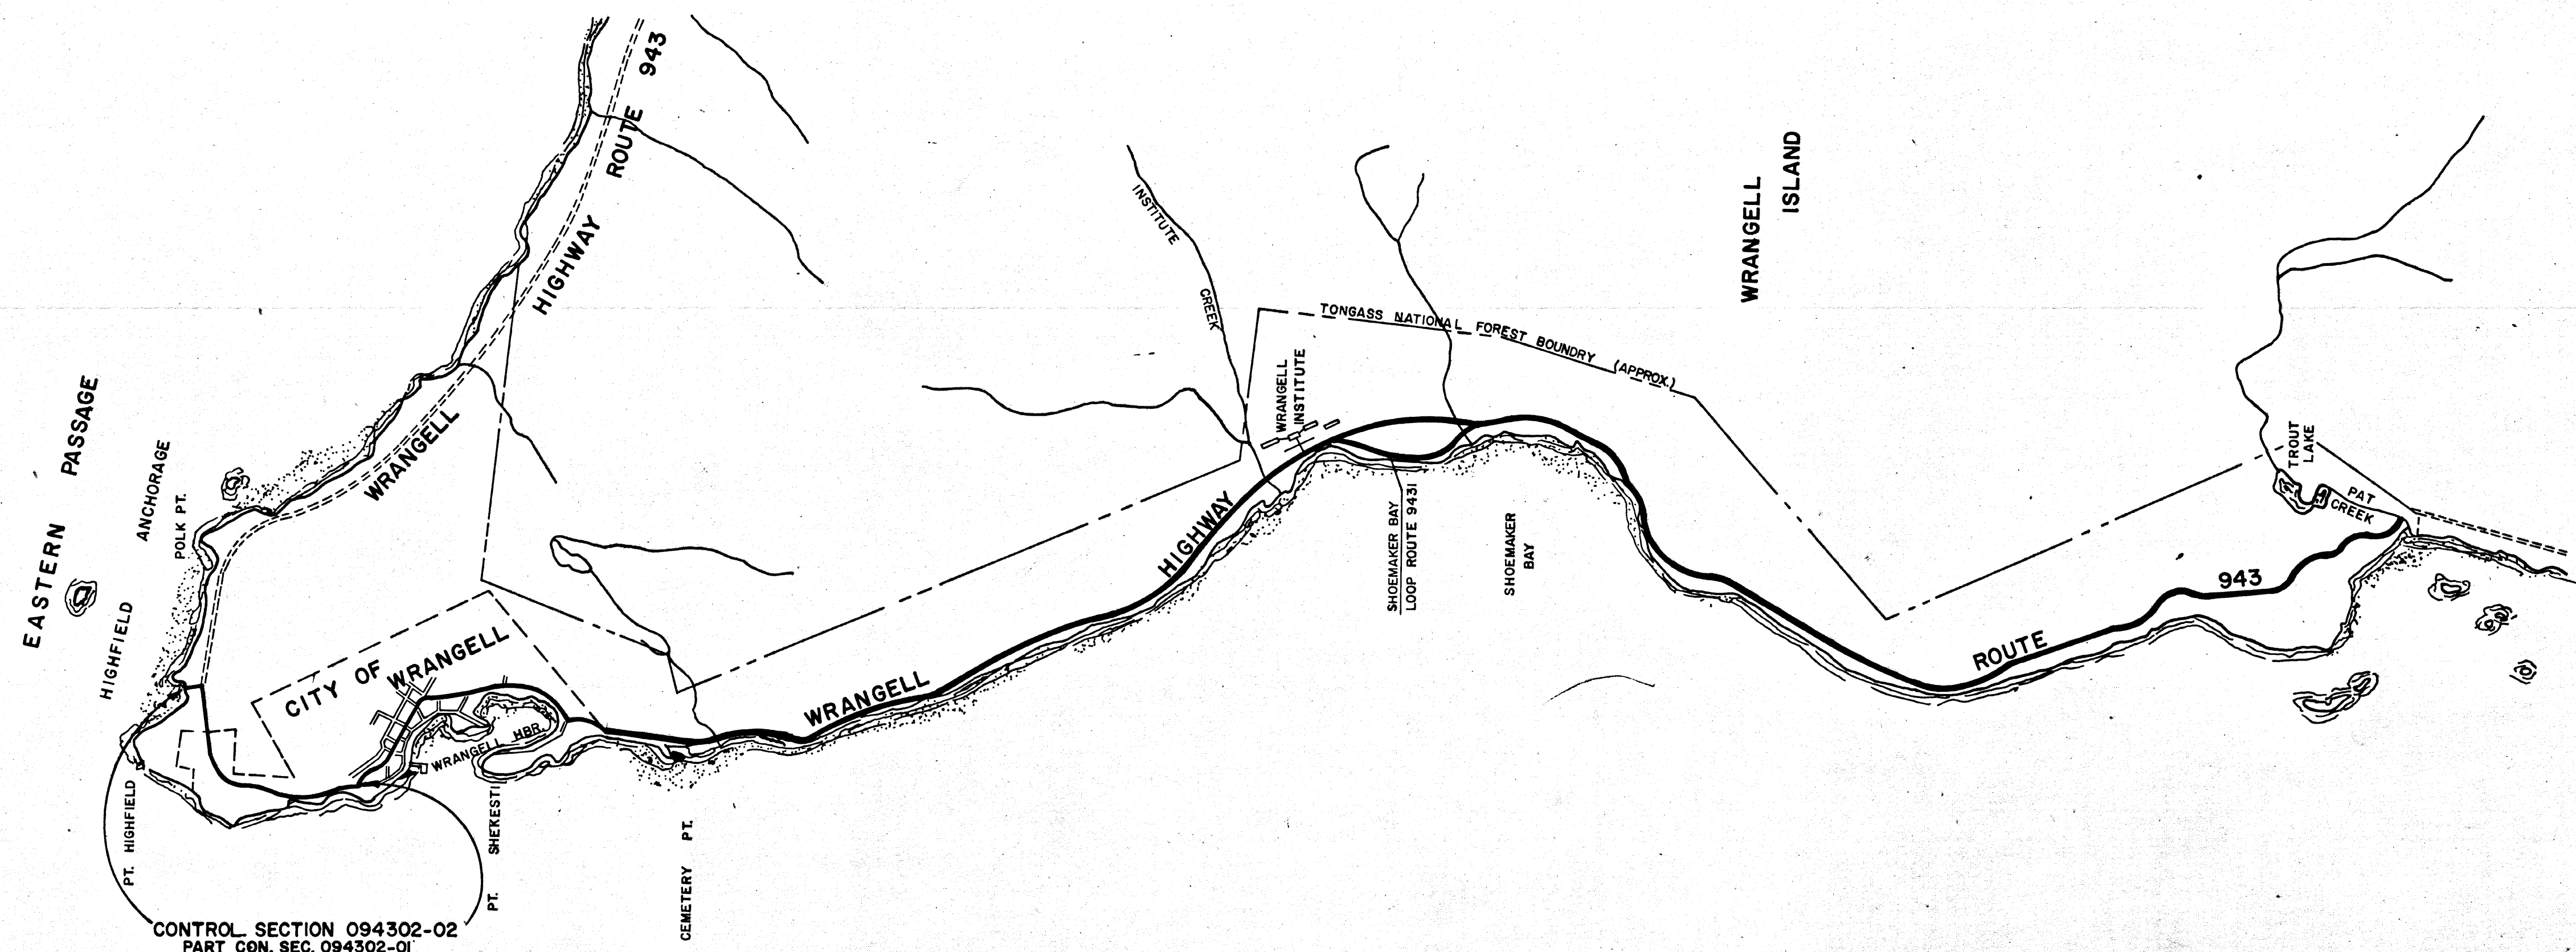

DEPARTMENT OF PUBLIC WORKS
DIVISION OF HIGHWAYS


APPROVED _____, 19____
DATE

T. D. SHERARD
DIRECTOR OF HIGHWAYS
AND CHIEF ENGINEER

DEPARTMENT OF COMMERCE
BUREAU OF PUBLIC ROADS

APPROVED _____, 19____
DATE

REGIONAL ENGINEER
REGION TEN

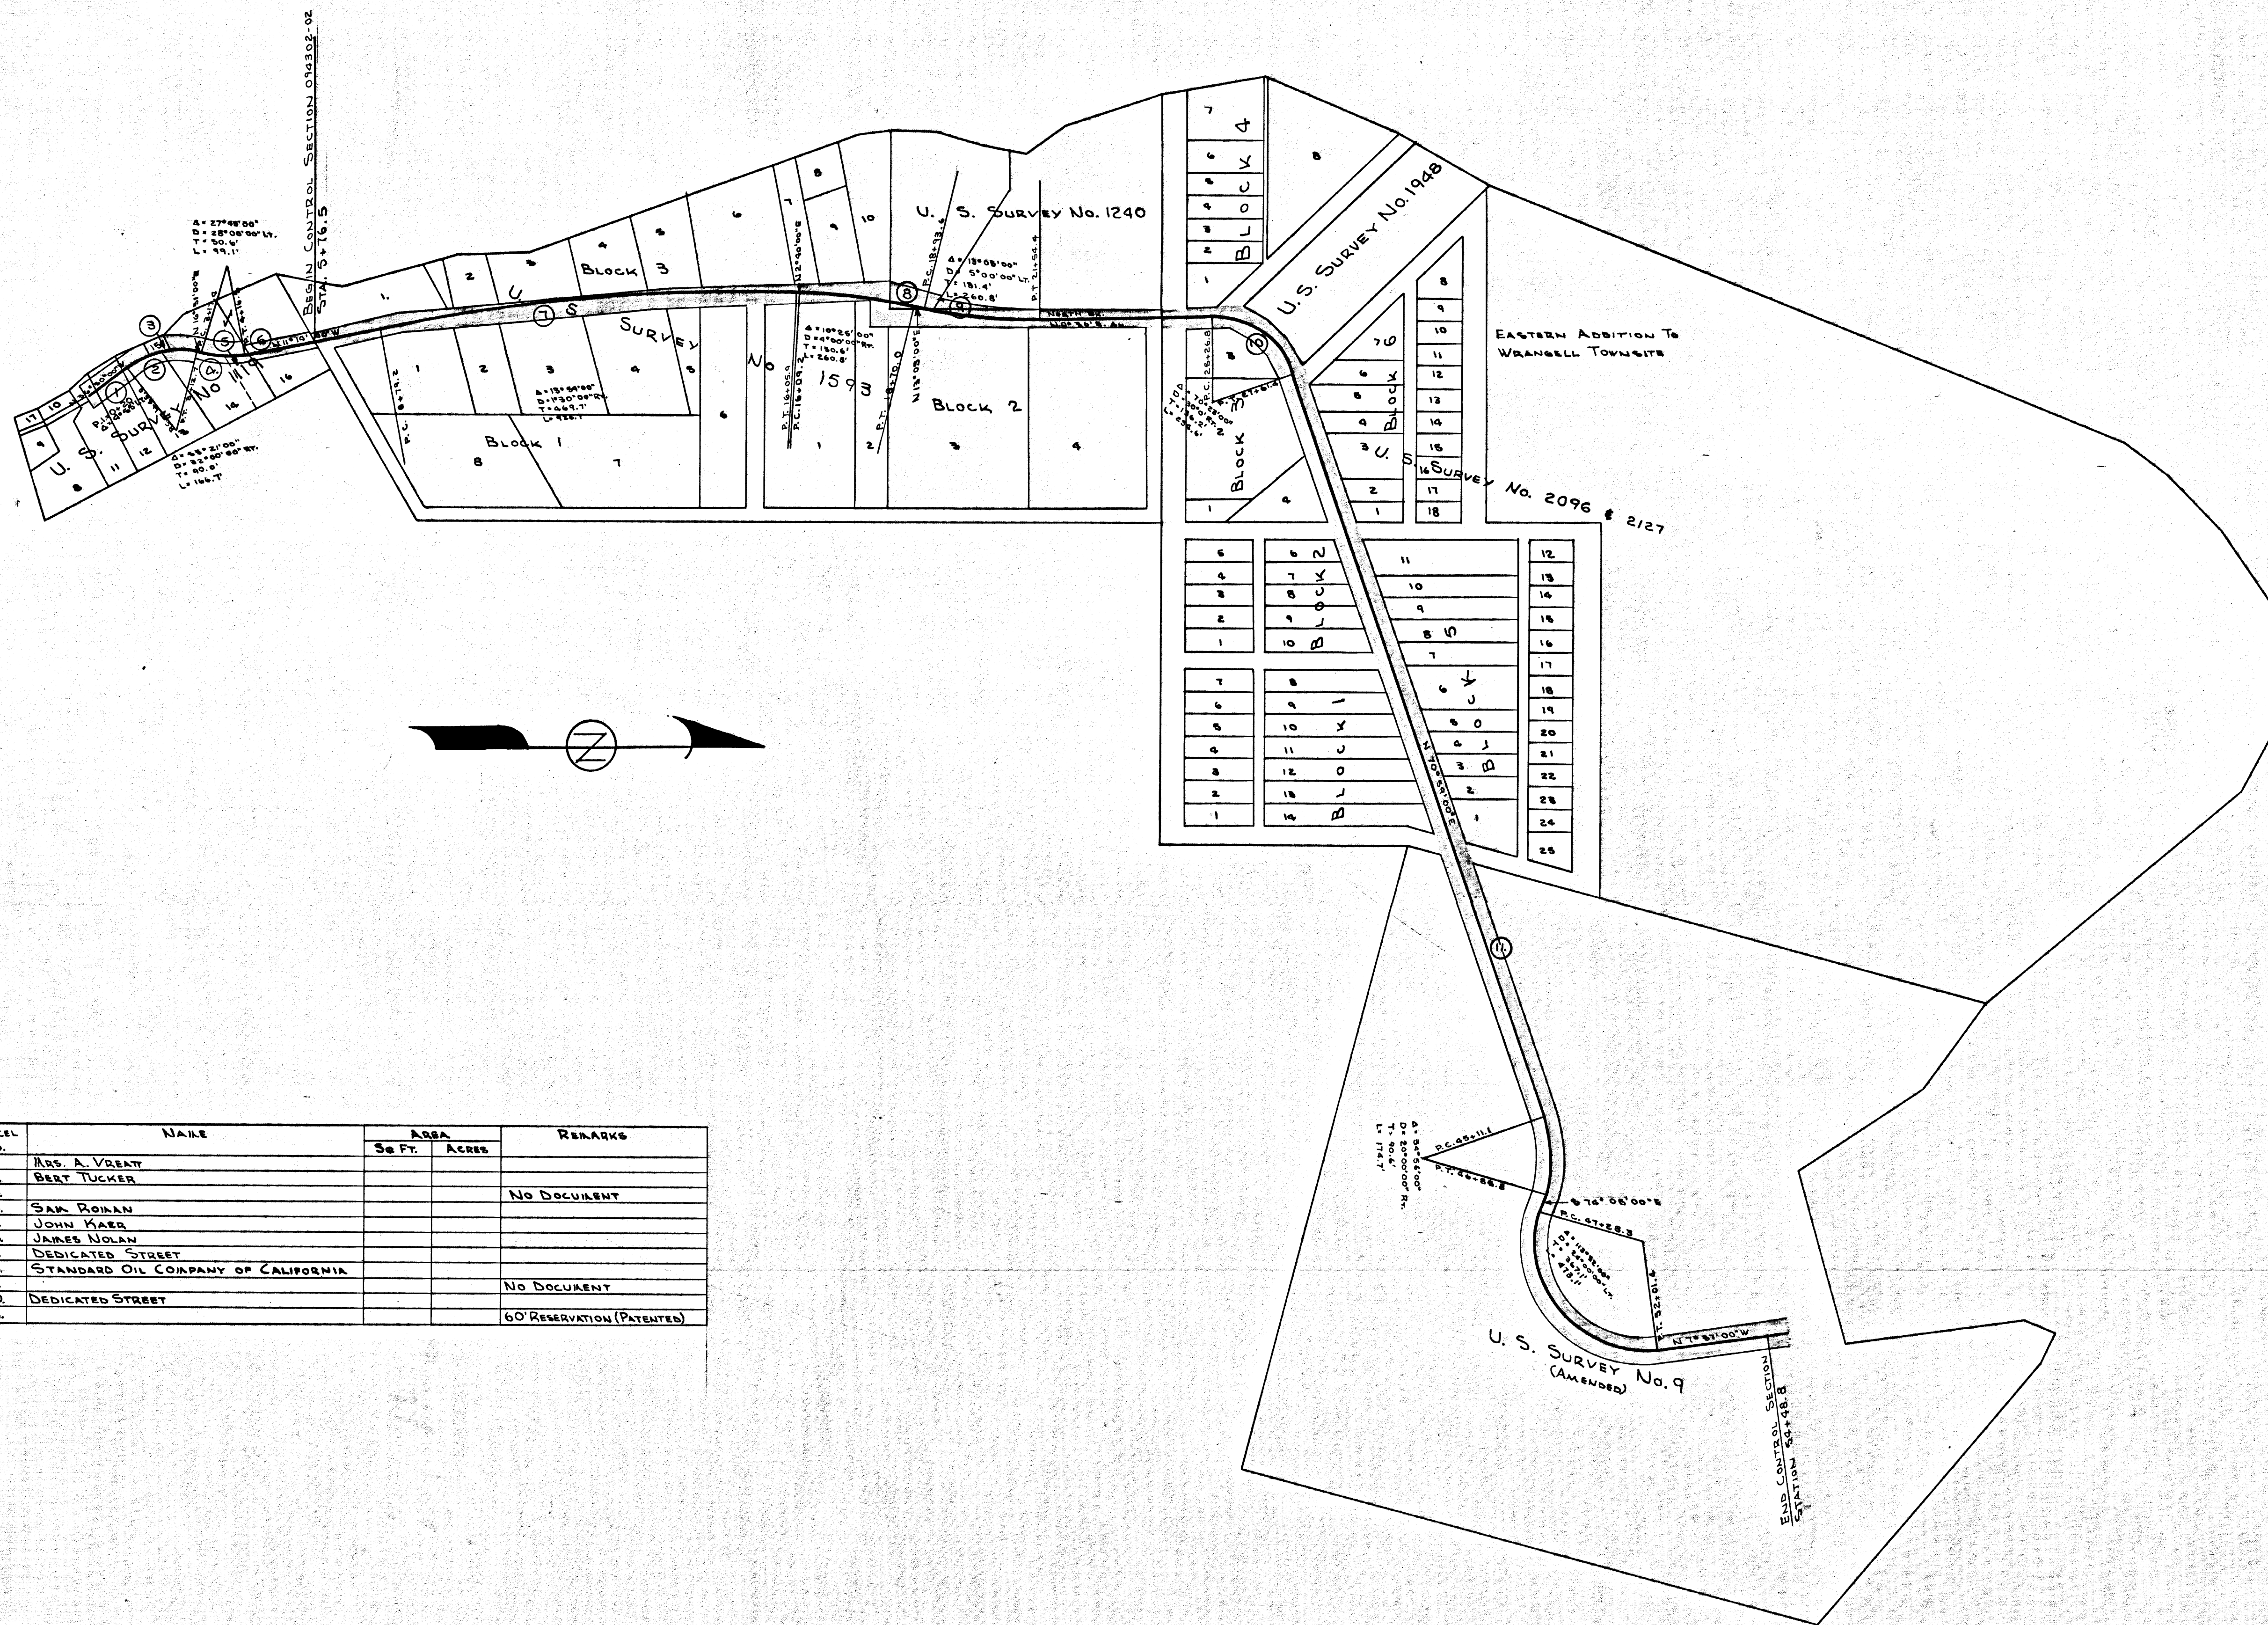

Parcel No.	NAME	AREA		REMARKS
		Sq. Ft.	Acres	
1.	Mrs. A. VRENT			
2.	BERT TUCKER			
3.				No Document
4.	SAM ROHAN			
5.	JOHN KAER			
6.	JAMES NOLAN			
7.	DEDICATED STREET			
8.	STANDARD OIL COMPANY OF CALIFORNIA			
9.				No Document
10.	DEDICATED STREET			
11.				60' RESERVATION (PATENTED)

STATE OF ALASKA
DEPARTMENT OF PUBLIC WORKS
DIVISION OF HIGHWAYS
RIGHT OF WAY MAP
ALASKA ROUTE NO.
S-943
CONTROL SECTION 094302-02
(PART CON. SEC. 094302-01)