


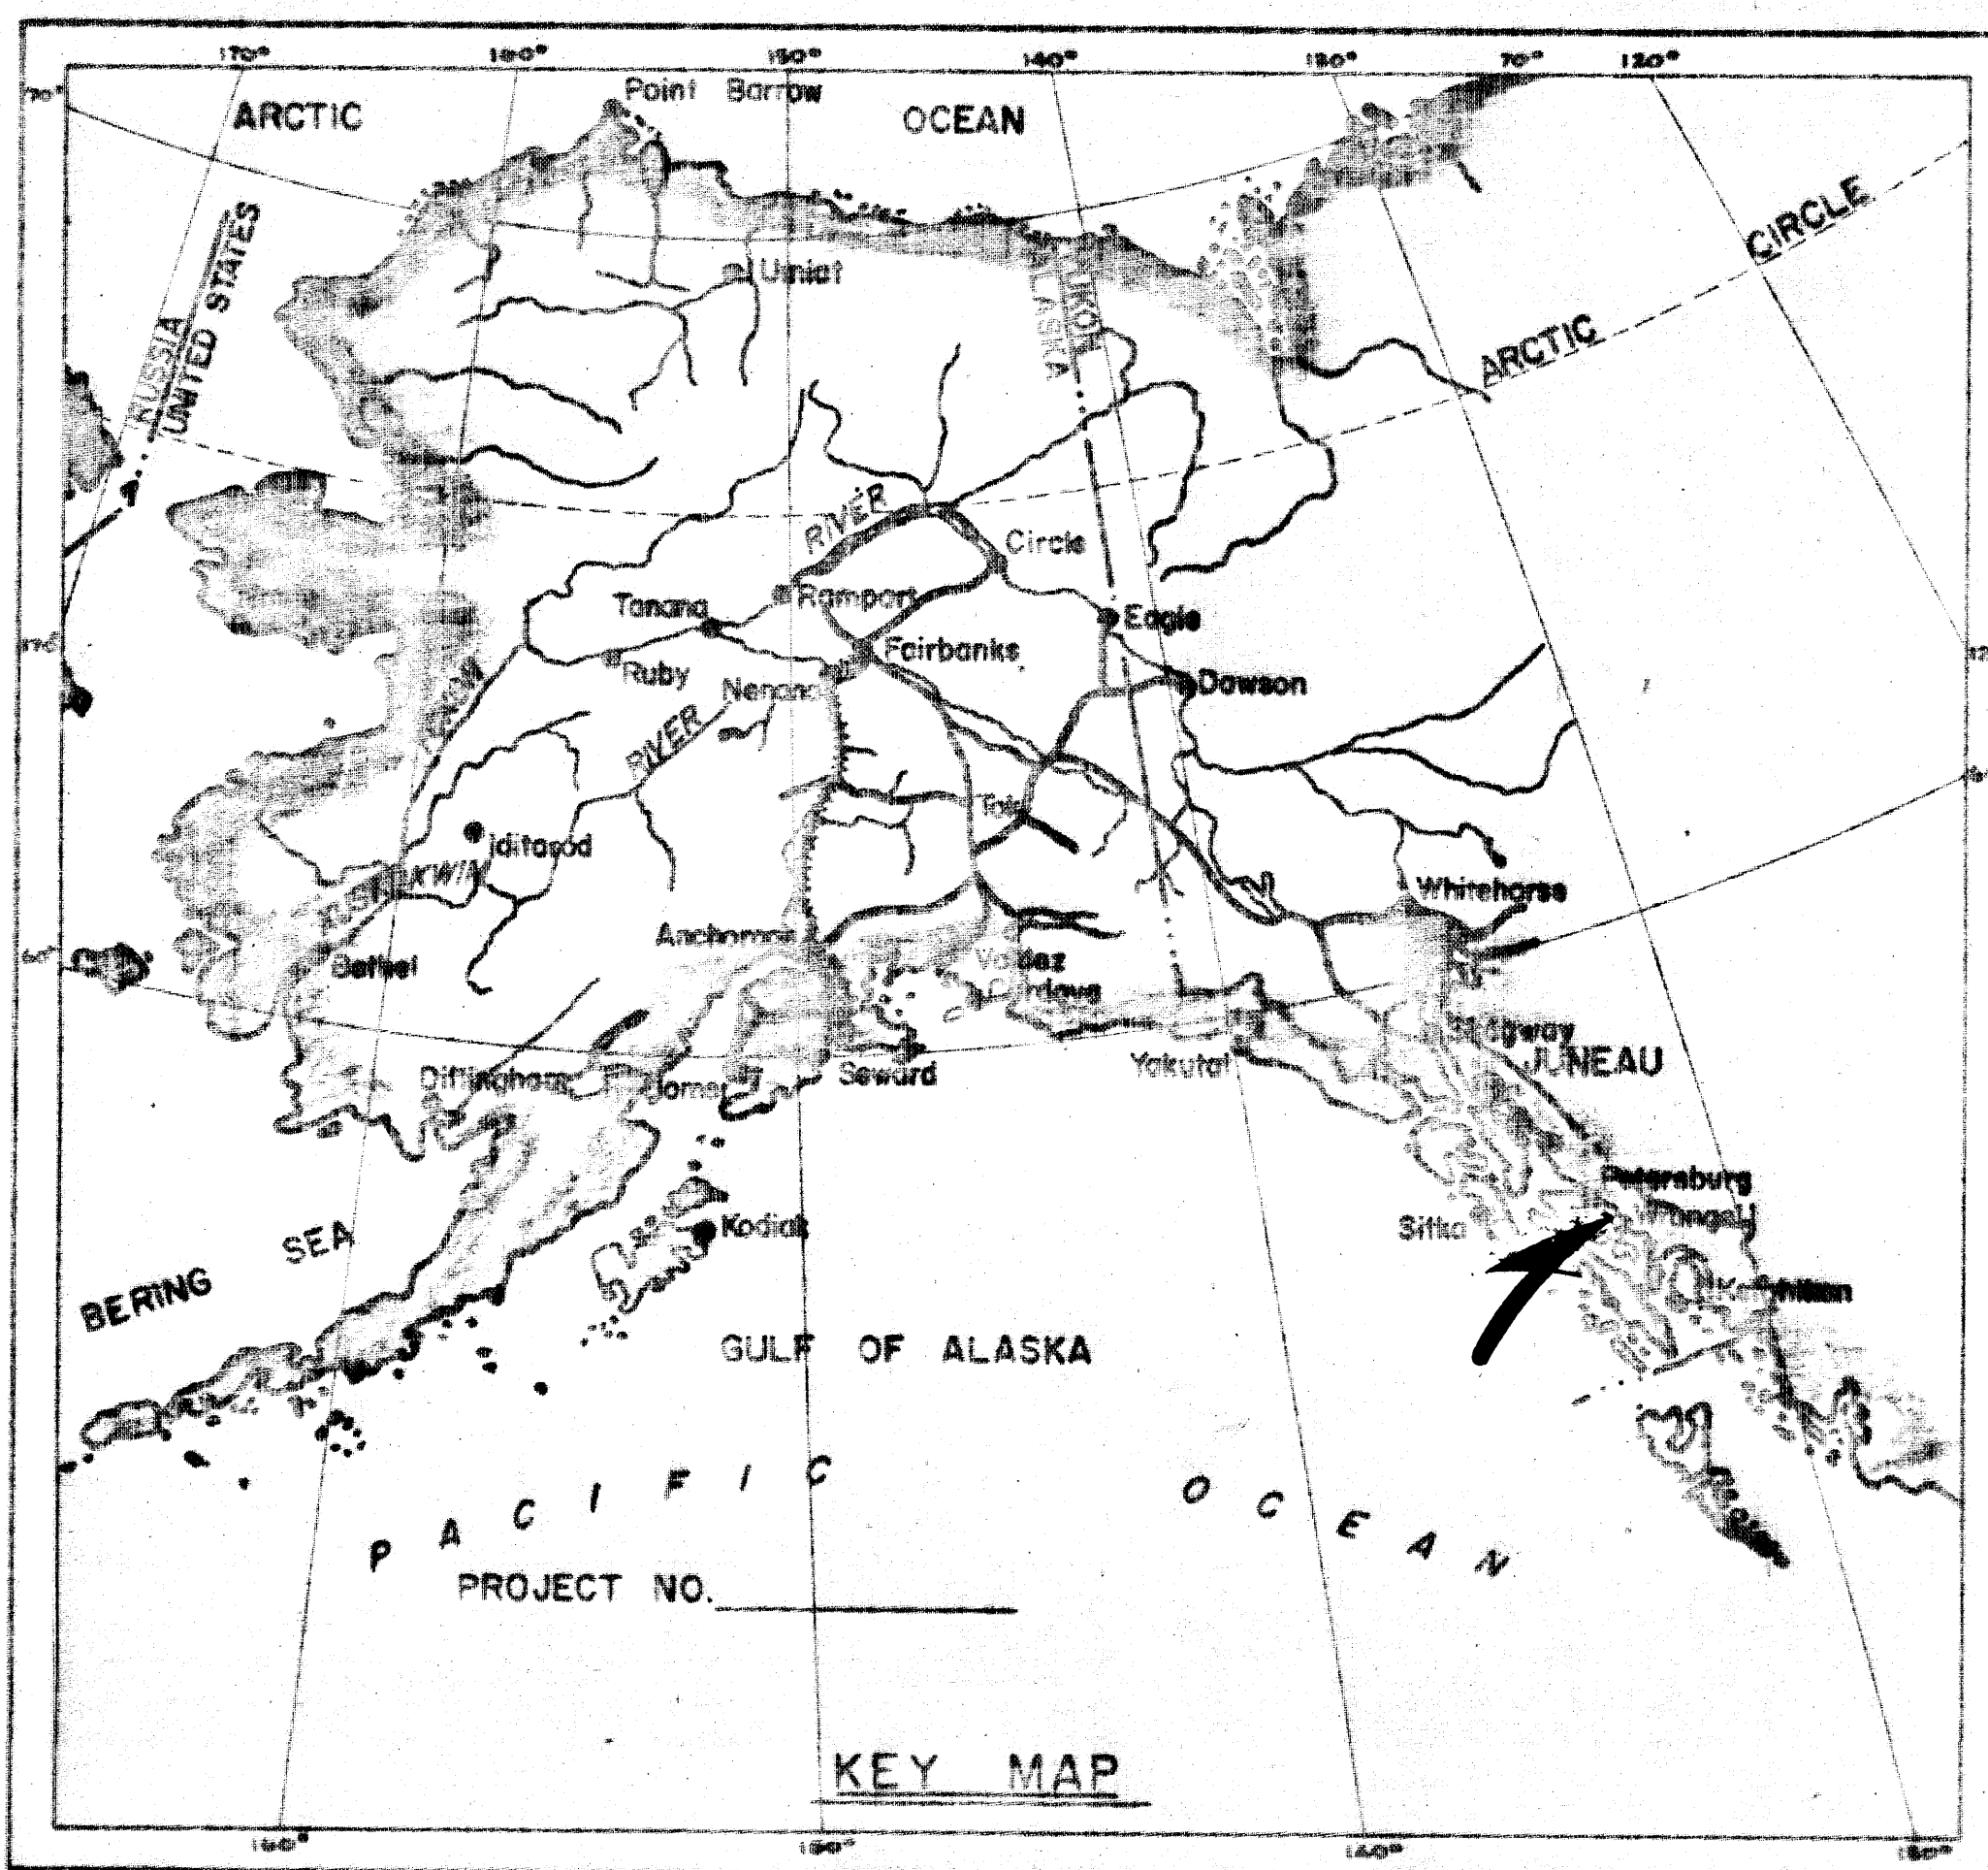

STATE OF ALASKA

DEPARTMENT OF PUBLIC WORKS

DIVISION OF HIGHWAYS

RIGHT OF WAY MAP

ALASKA PROJECT

ROUTE NO. S-943

CONTROL SECTION 094301-02


WRANGELL TO PAT CREEK

Zimovia Highway

LENGTH SUMMARY

PROJECT LENGTH:
FEET _____ MILES _____

RIGHT OF WAY LENGTH:
FEET _____ MILES 9.542

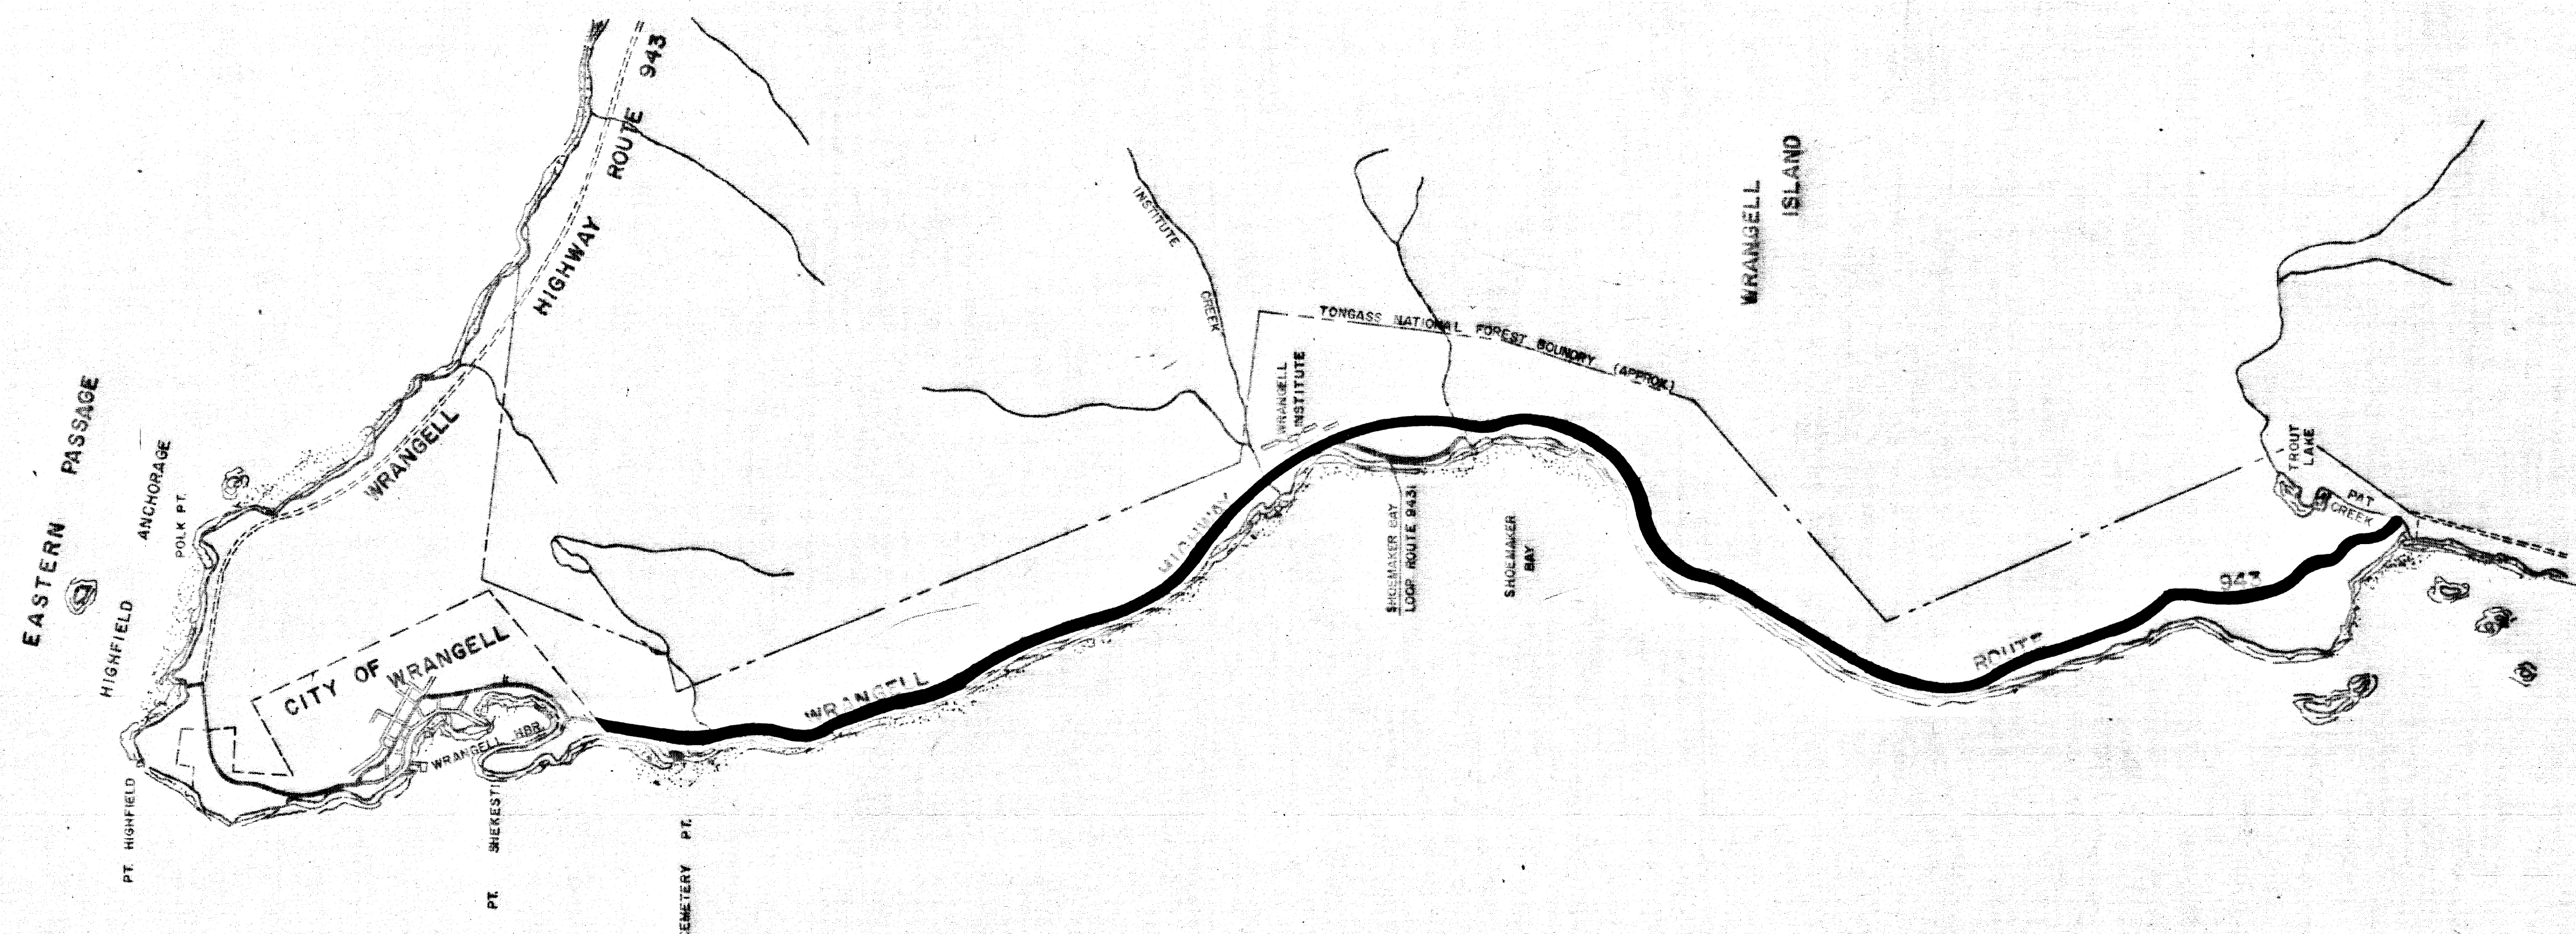

DEPARTMENT OF PUBLIC WORKS
DIVISION OF HIGHWAYS



APPROVED _____, 19____
DATE


T. D. SHERARD
DIRECTOR OF HIGHWAYS
AND CHIEF ENGINEER

DEPARTMENT OF COMMERCE
BUREAU OF PUBLIC ROADS

APPROVED _____, 19____
DATE

REGIONAL ENGINEER
REGION TEN

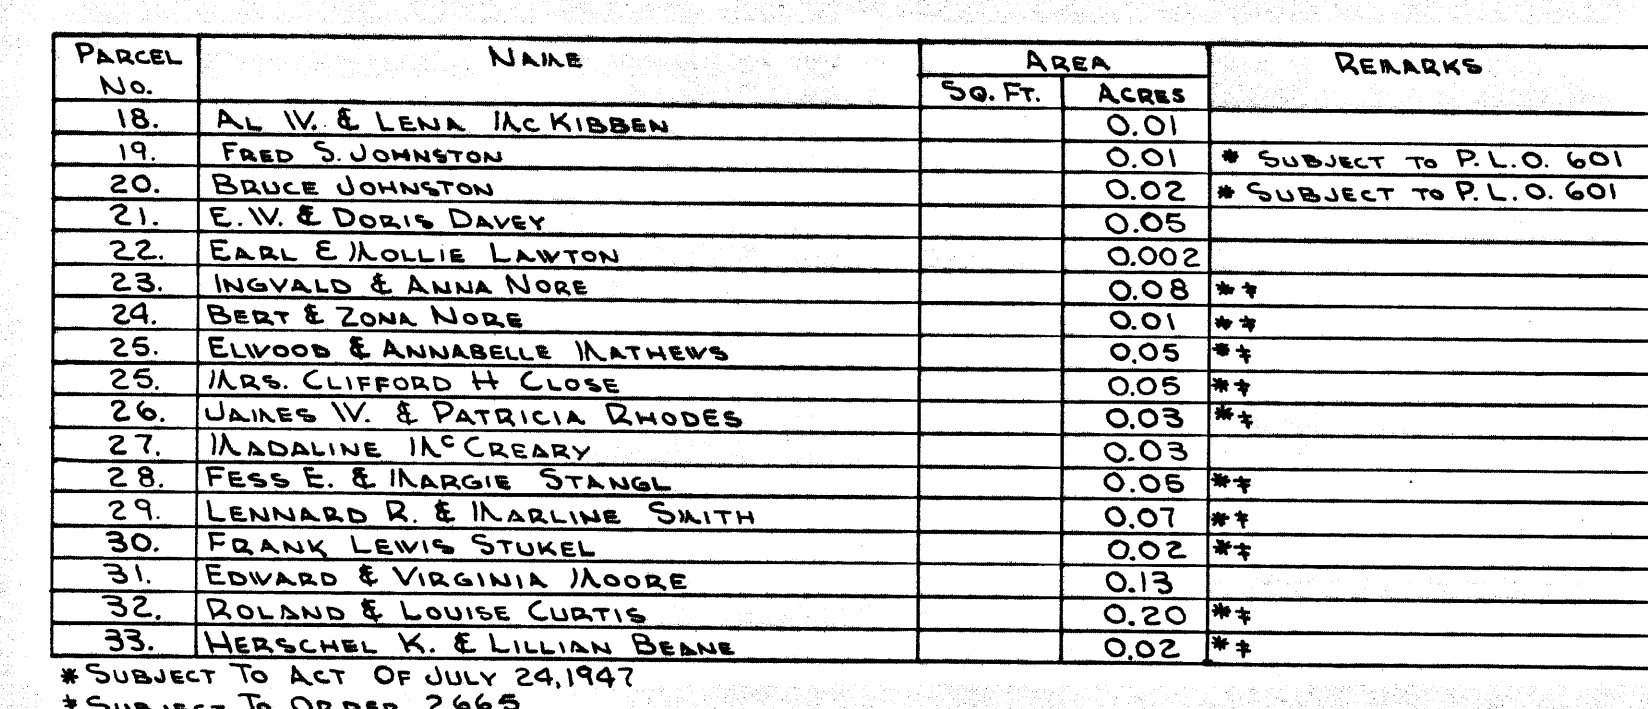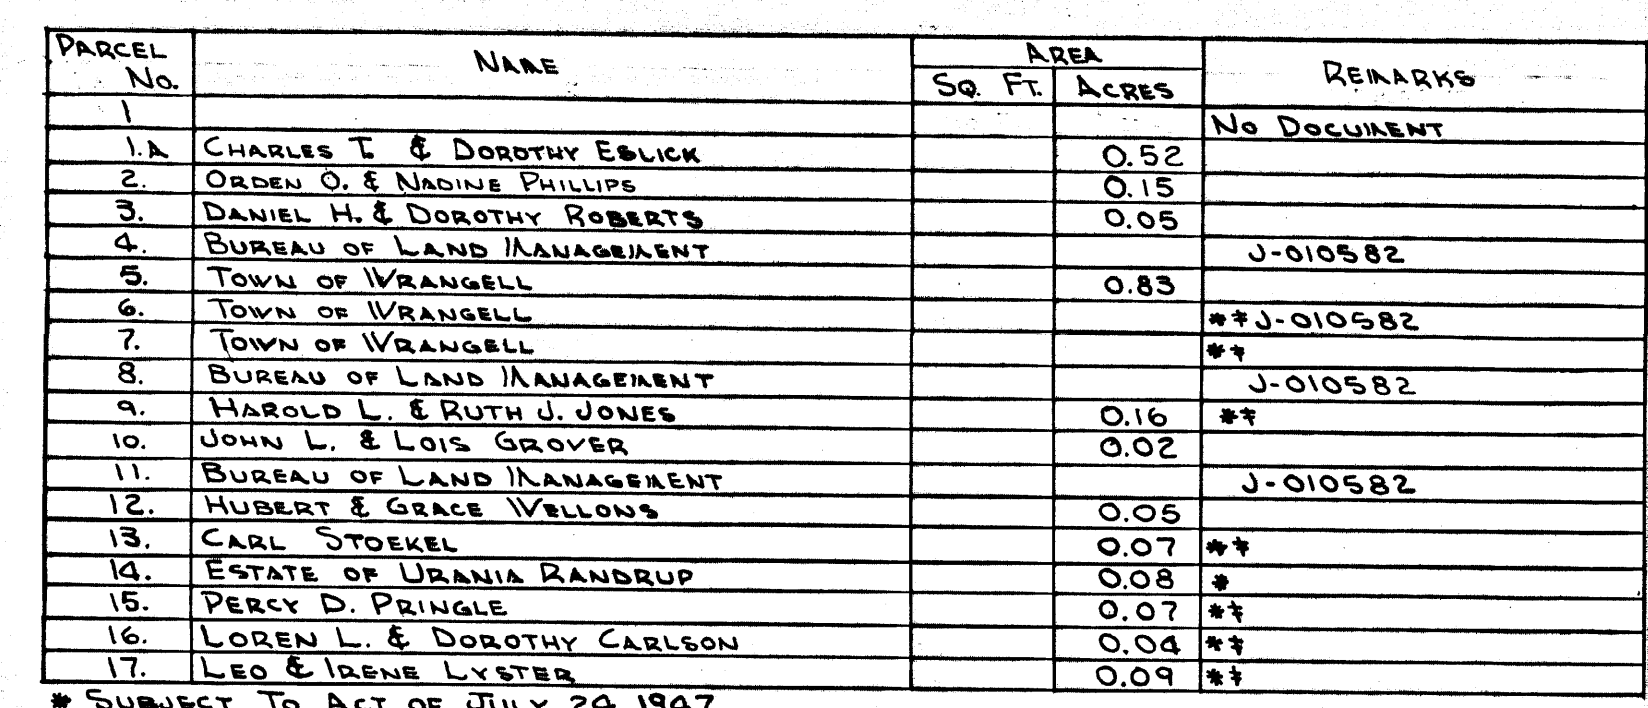

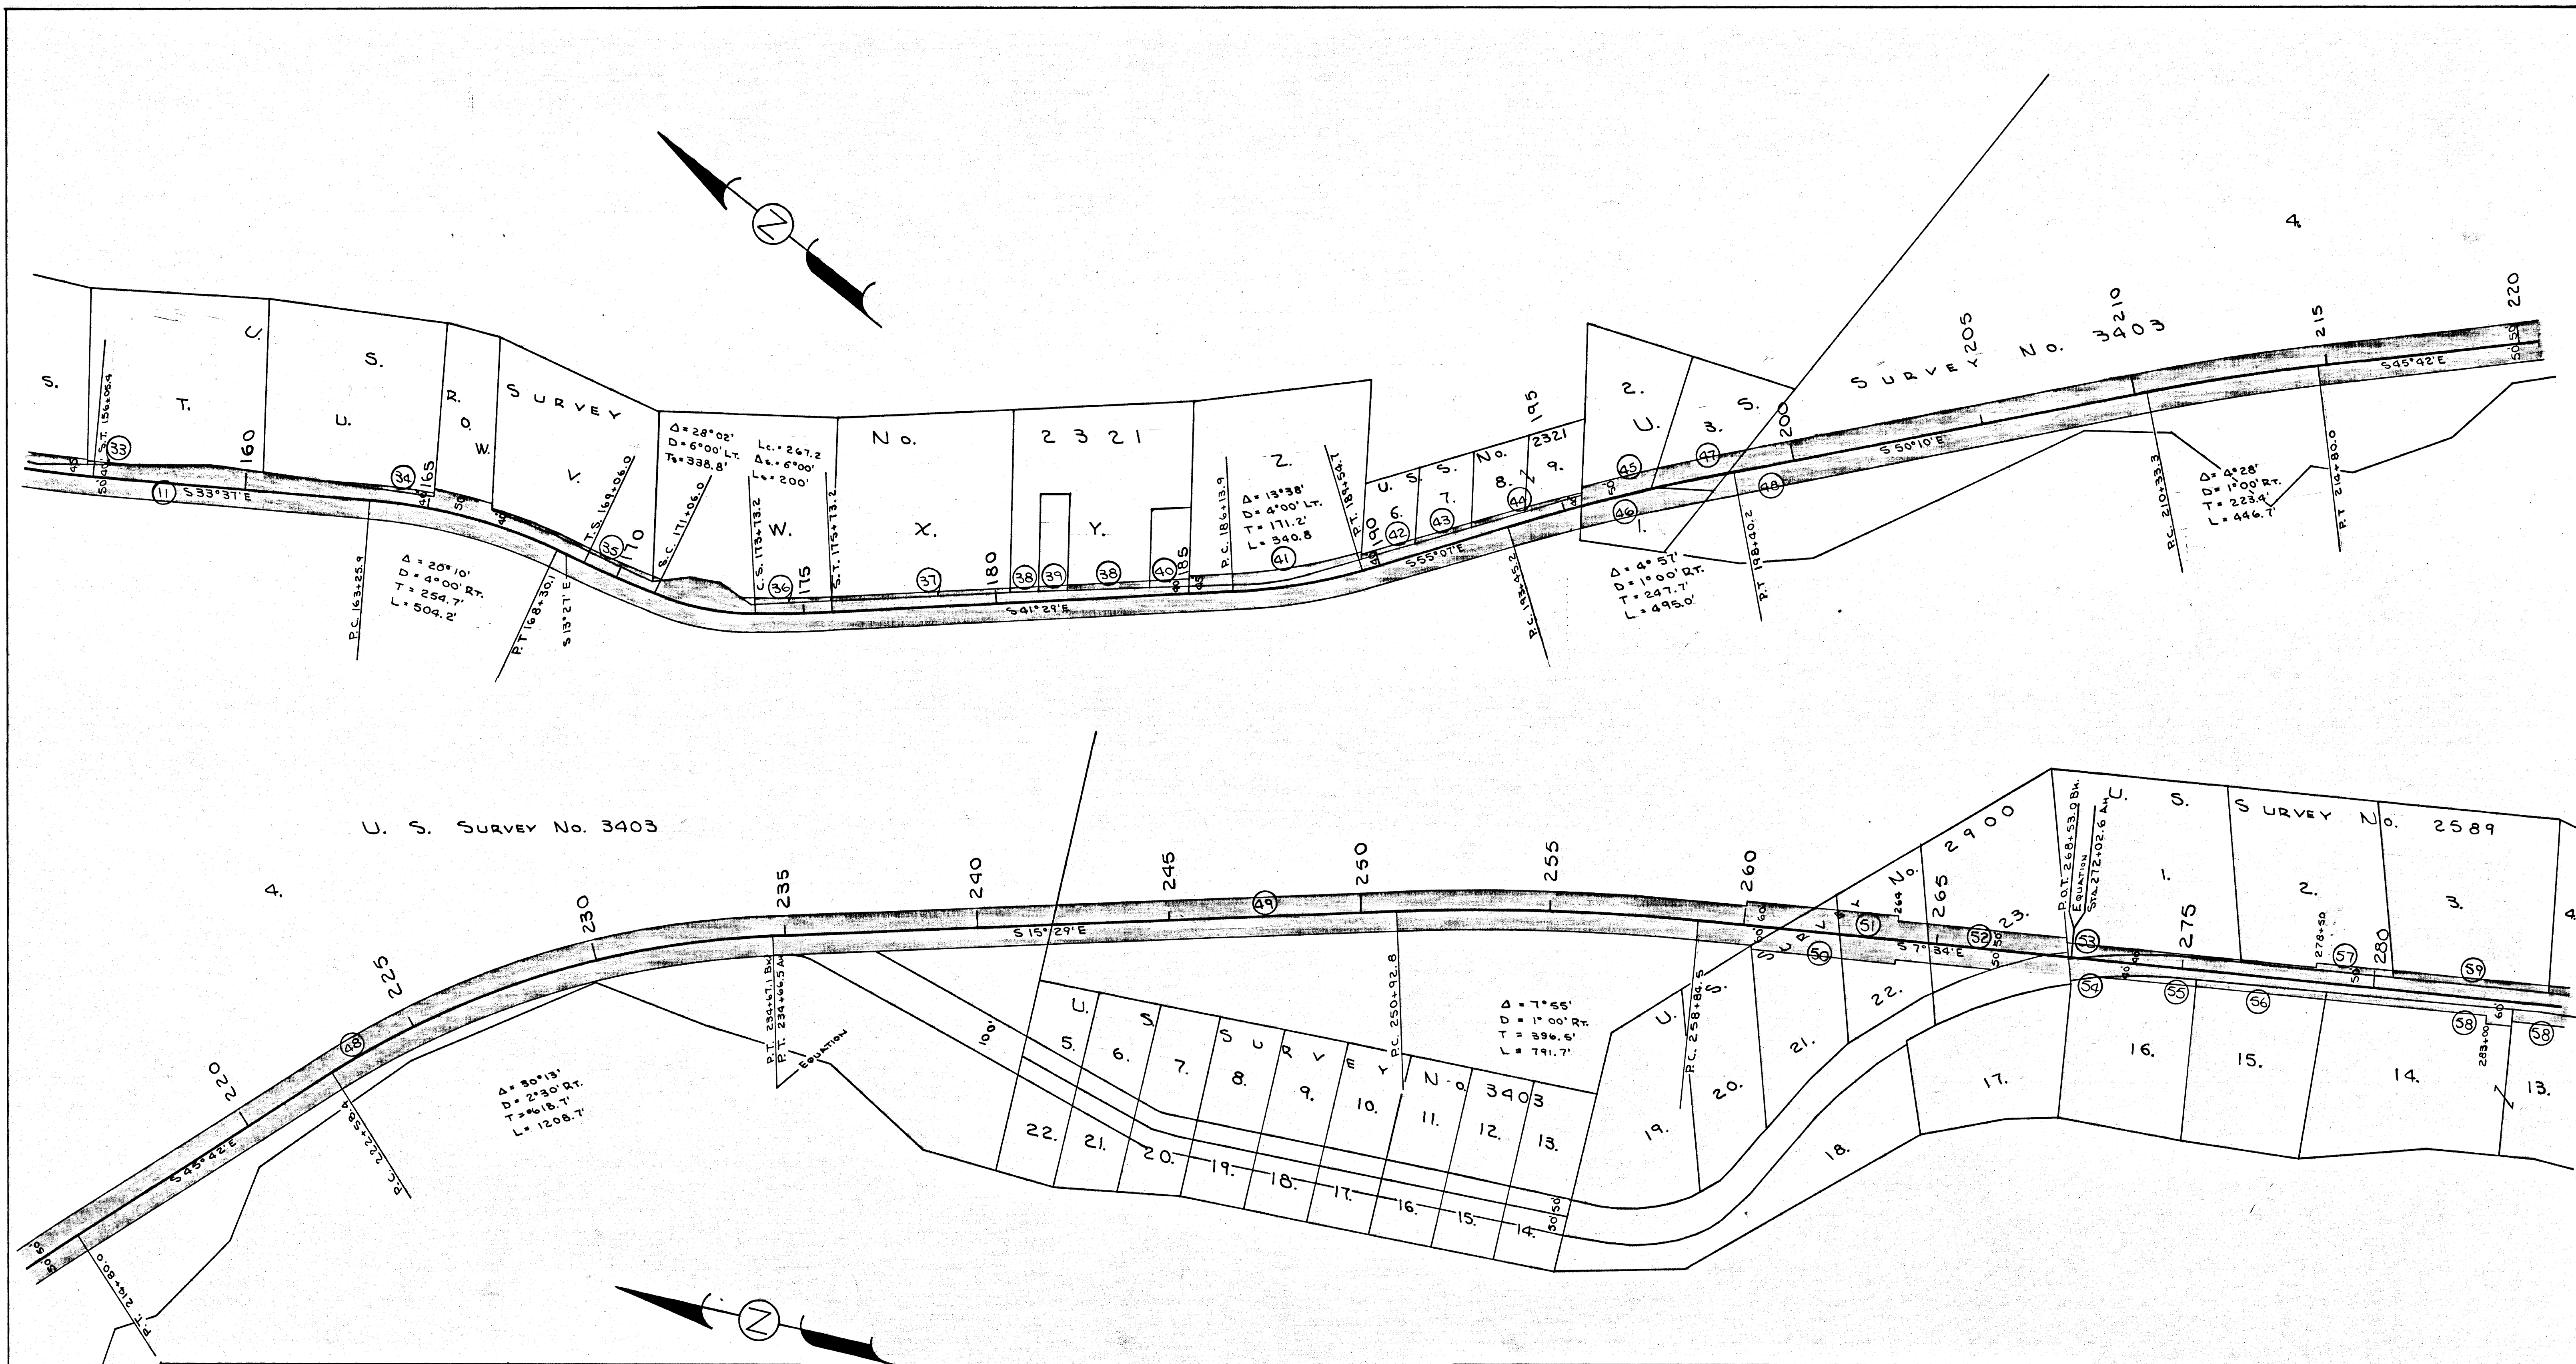

Parcel No.	NAME	AREA		REMARKS
		Sq. Ft.	Acres	
34	EDWARD & VIRGINIA MOORE		0.13	
35	MRS. ARDEN RHODES		0.25	*†
36	MRS. ARDEN RHODES		0.25	*†
37	RICHARD S. & LENORA MOORE		0.08	
38	VILHELM & MARYLIN JORDAN		0.05	* SUBJECT TO P.L.O. 601
39	EDGAR F. & ARLENE E. DUNCAN		0.01	* SUBJECT TO P.L.O. 601
40	KENNETH & NORMA J. DORRAN		0.03	* SUBJECT TO P.L.O. 601
41	JOHN E. & JUDITH KREPP		0.20	
42	ROBERT A. & SHIRLEY C. IVONDELL		0.03	* SUBJECT TO P.L.O. 601
43	ALBERT J. & THELMA J. BONNING		0.03	* SUBJECT TO P.L.O. 601
44	ALVIN E. & VIOLET R. MERVYN		0.46	* SUBJECT TO P.L.O. 601
45	BUREAU OF LAND MANAGEMENT			* J-010582
46	BUREAU OF LAND MANAGEMENT			* J-010582
47	BUREAU OF LAND MANAGEMENT			* J-010582
48	BUREAU OF LAND MANAGEMENT			* J-010582

* SUBJECT TO ACT OF JULY 24, 1947
† SUBJECT TO ORDER 2665

Parcel No.	NAME	AREA		REMARKS
		Sq. Ft.	Acres	
49	BUREAU OF LAND MANAGEMENT			* J-010582
50	ALVIN E. & VIOLET R. MERVYN			*†
51	ESTATE OF R. V. HOPKINS		0.61	*†
52	BUREAU OF LAND MANAGEMENT			* J-010582
53	PETER H. CASEY		0.11	*†
54	BUREAU OF LAND MANAGEMENT			* J-010582
55	MERIAN & MILLE JOHNSON		0.03	*†
56	ROBERT W. JR. & CATHERINE MERVYN		0.07	* SUBJECT TO P.L.O. 601
57	JOE CLESSON		0.11	*†
58	PACIFIC NORTHERN TIMBER CO.		2.70	*†
59	DENNIS DAVIS		0.16	*†

* SUBJECT TO ACT OF JULY 24, 1947
† SUBJECT TO ORDER 2665

STATE OF ALASKA
DEPARTMENT OF PUBLIC WORKS
DIVISION OF HIGHWAYS


RIGHT OF WAY MAP
ALASKA ROUTE NO.

S-943

CONTROL SECTION 094301-02

V.D.R. SCALE 1" = 200'

SHEET 3 OF 5

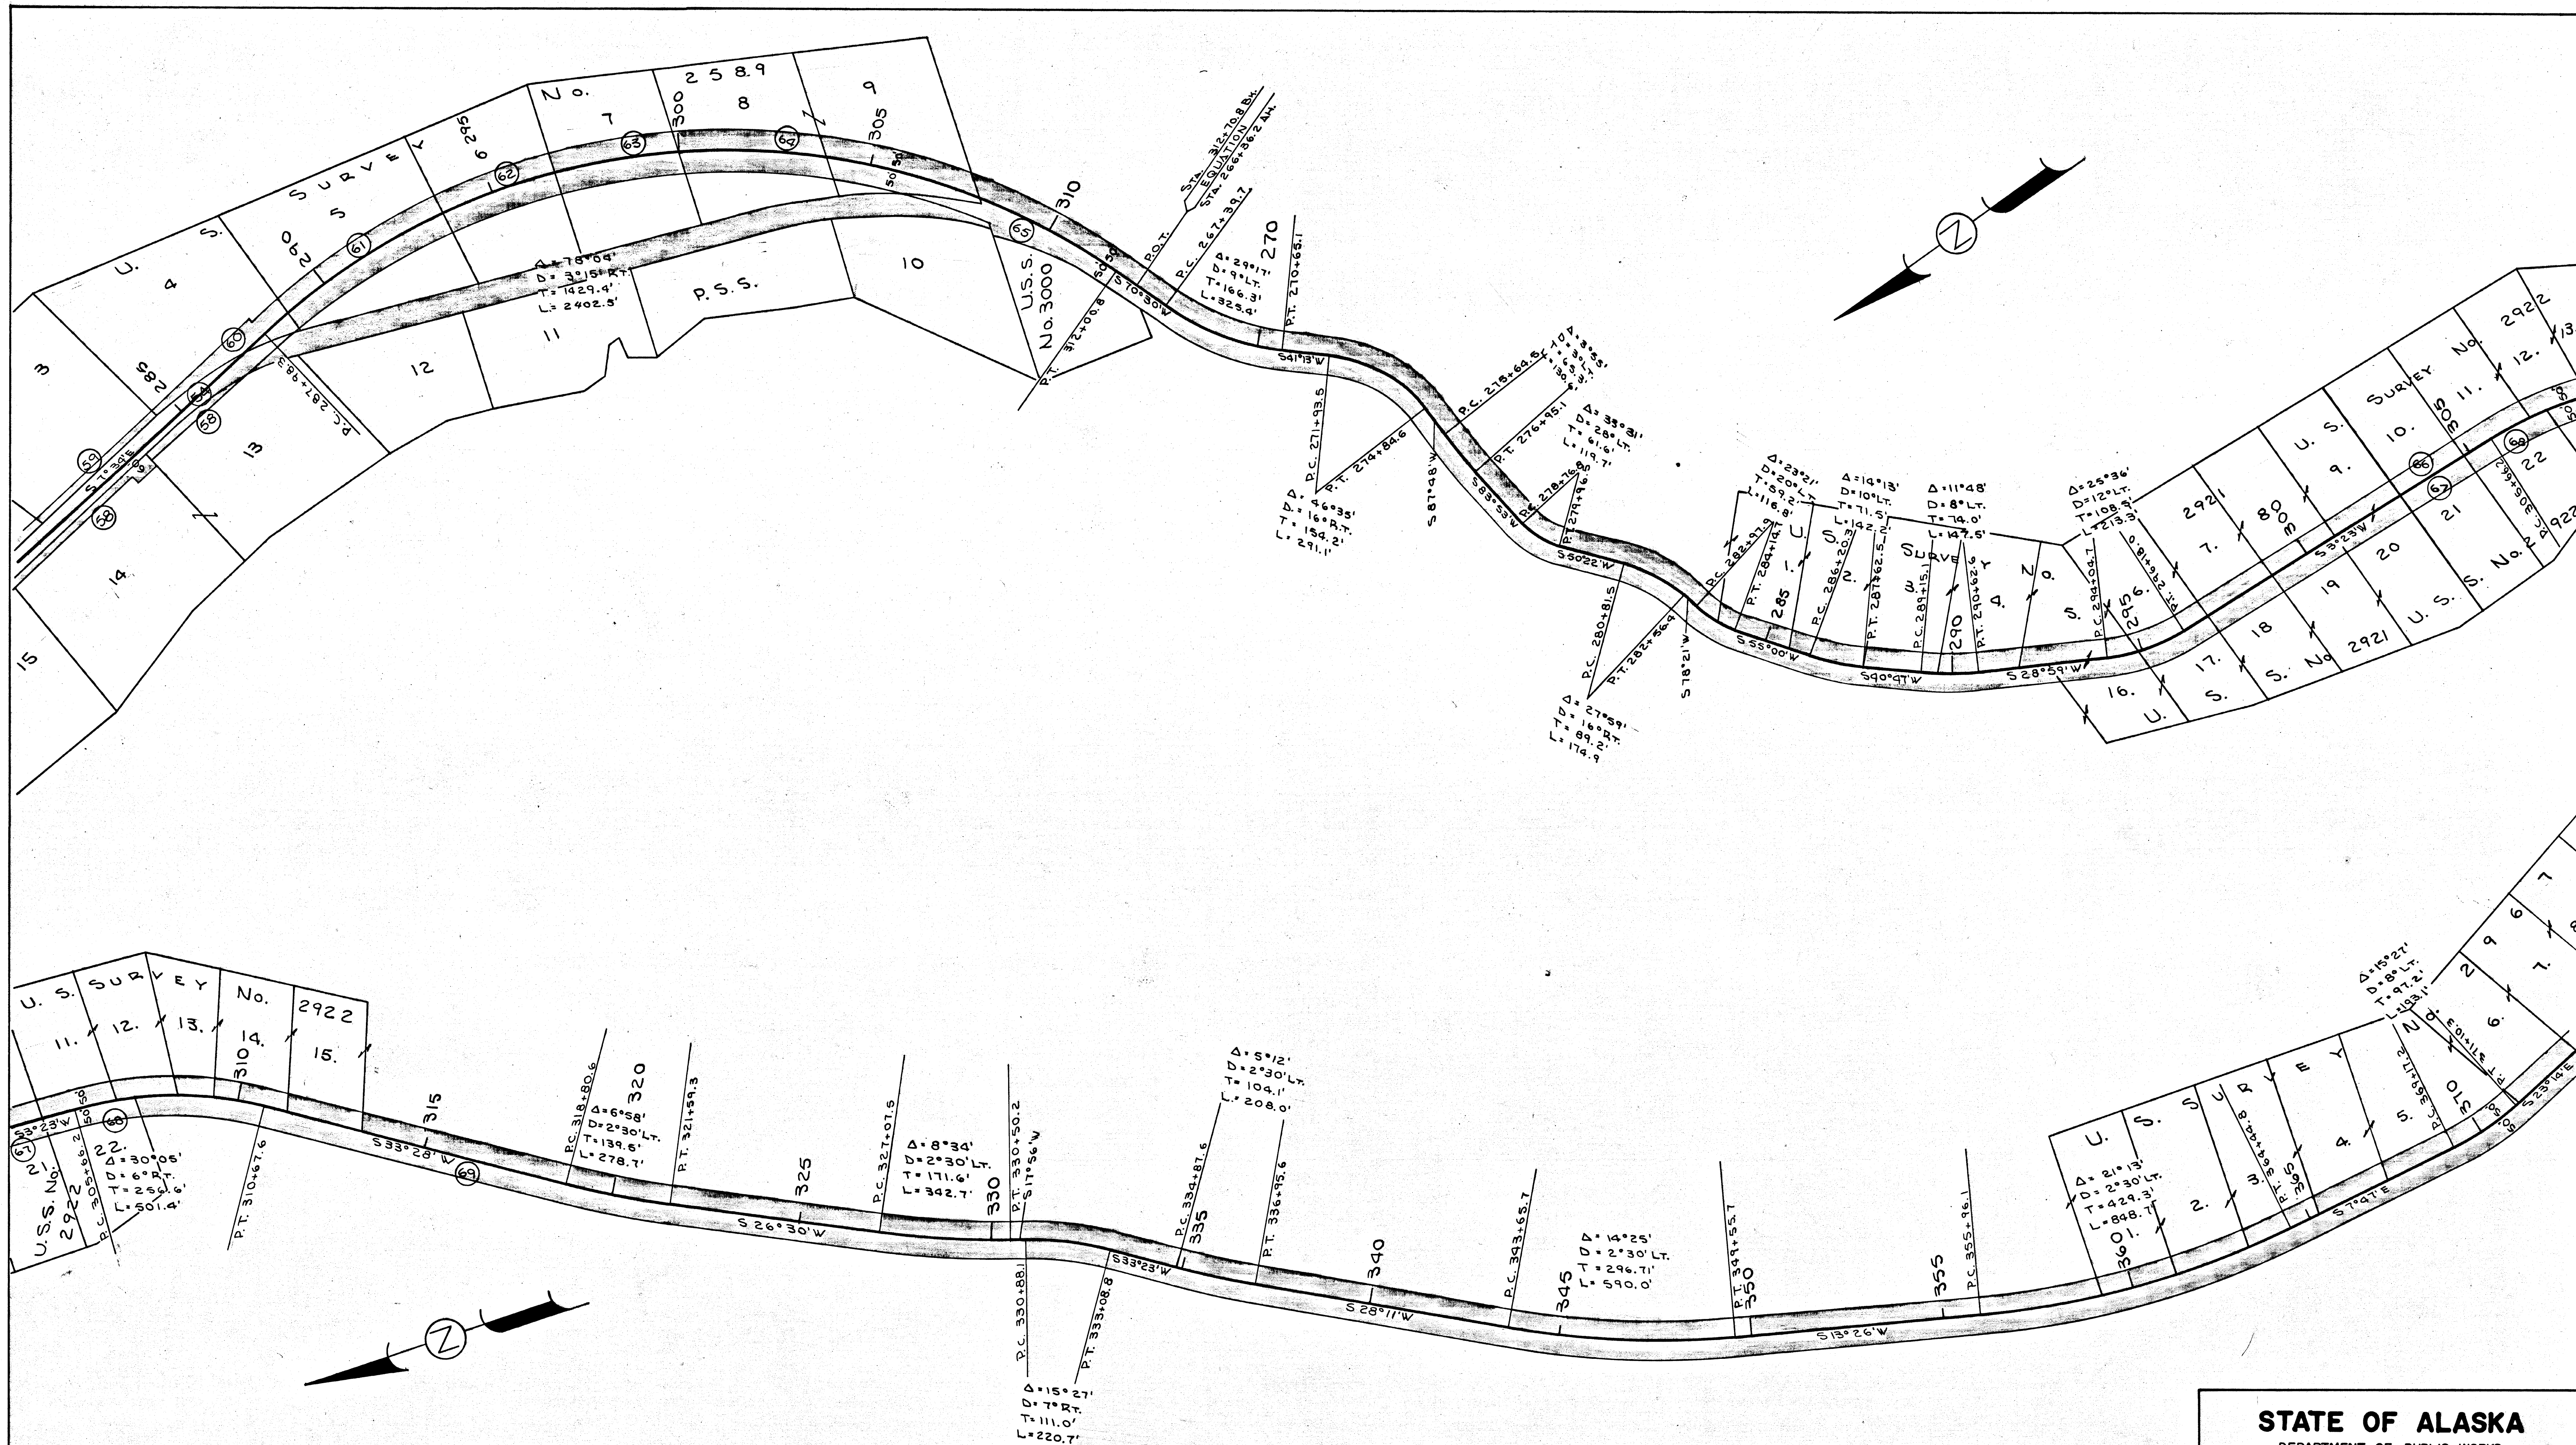

PARCEL No.	NAME	AREA		REMARKS
		Sq. Ft.	ACRES	
60	RALPH L. & ALICE DEVENNY		0.35	**
61	WILLIAM R. & HAZEL G. KREPPS		1.11	**
62	BUREAU OF LAND MANAGEMENT			† J-010582
63	JOHN H. & HENRIETTA S. APPLEMAN		0.76	**
64	PACIFIC NORTHERN TIMBER CO.		2.70	†
65	BUREAU OF LAND MANAGEMENT			J-010582 to STA. 271+93.5
66	50' R/W RESERVATION ON PATENT			* NO DOCUMENT
67	50' R/W RESERVATION ON PATENT			* NO DOCUMENT
68				* NO DOCUMENT
69	BUREAU OF LAND MANAGEMENT			

* SUBJECT TO ACT OF JULY 29, 1947
† SUBJECT TO ORDER 2665

STATE OF ALASKA
DEPARTMENT OF PUBLIC WORKS
DIVISION OF HIGHWAYS
RIGHT OF WAY MAP
ALASKA ROUTE NO.
S-943
CONTROL SECTION 094301-02

K.D.R. SCALE 1" = 200' SHEET 4 OF 5

