

**FACILITIES IDENTIFICATION KEY**

BLDG. NO. (#)	LESSOR	EXP. DATE
1	ELIISON AIR AND FUGU LTD DBA MULTISEA	4/30/2009
2	GEORGE N WAGNON	9/12/1996
3	MARK FLAKER	3/31/2011
4	WILLIAM W FLOYD	6/24/2008
5	LEWIS & DOROTHY ERHART	1/31/2011
6	RHM ANCHORAGE, LLC	7/31/2040
7	DOT & PF	---
8	OAS	---
9	AK WING CIVIL AIR PATROL	10/14/2017
10	AK DEPT OF PUBLIC SAFETY, AIRCRAFT SECTION	11/30/2010
11	AK WING CIVIL AIR PATROL	11/30/2010
12	BIG HANGAR, LLC	5/20/2033
13	RUST'S FLYING SERVICE, INC.	7/31/2020

**TAXIWAY DATA TABLE**


TAXIWAY DESIGNATION	LENGTH (FEET)	WIDTH (FEET)	SAFETY AREA WIDTH (FEET)	OBJECT FREE AREA WIDTH (FEET)
PARALLEL (EXISTING)	3,621	48	49	89
H1	1,102	25	49	79
H2	169	27	49	79
H3	169	63	49	79
H4	150	81	49	64
H5 (ULTIMATE)	2,362	25	49	89

**APRON DATA TABLE**

APRON	DIMENSIONS (FEET)	AREA (SQARE FEET)
A PARKING	970 x 500	480,000
B PARKING	540 x 400	220,000
D PARKING	400 x 400	80,000
E PARKING	1,040 x 330	340,000
HOOD STRIP PARKING	1,250 x 340	410,000
E PARKING (ULTIMATE)	1,690 x 330	540,000

**RUNWAY SEPARATIONS**

RUNWAY 13-31 CL TO:	SEPARATION (FEET)
BUILDING RESTRICTION LINE (BRL)	265
HOOD STRIP PARKING	180
HOOD STRIP PARKING (ULTIMATE)	194.5
HOOD STRIP PARKING TAXILANE	150
PARALLEL TAXIWAY (EXISTING)	169
TAXIWAY H5 (ULTIMATE)	150

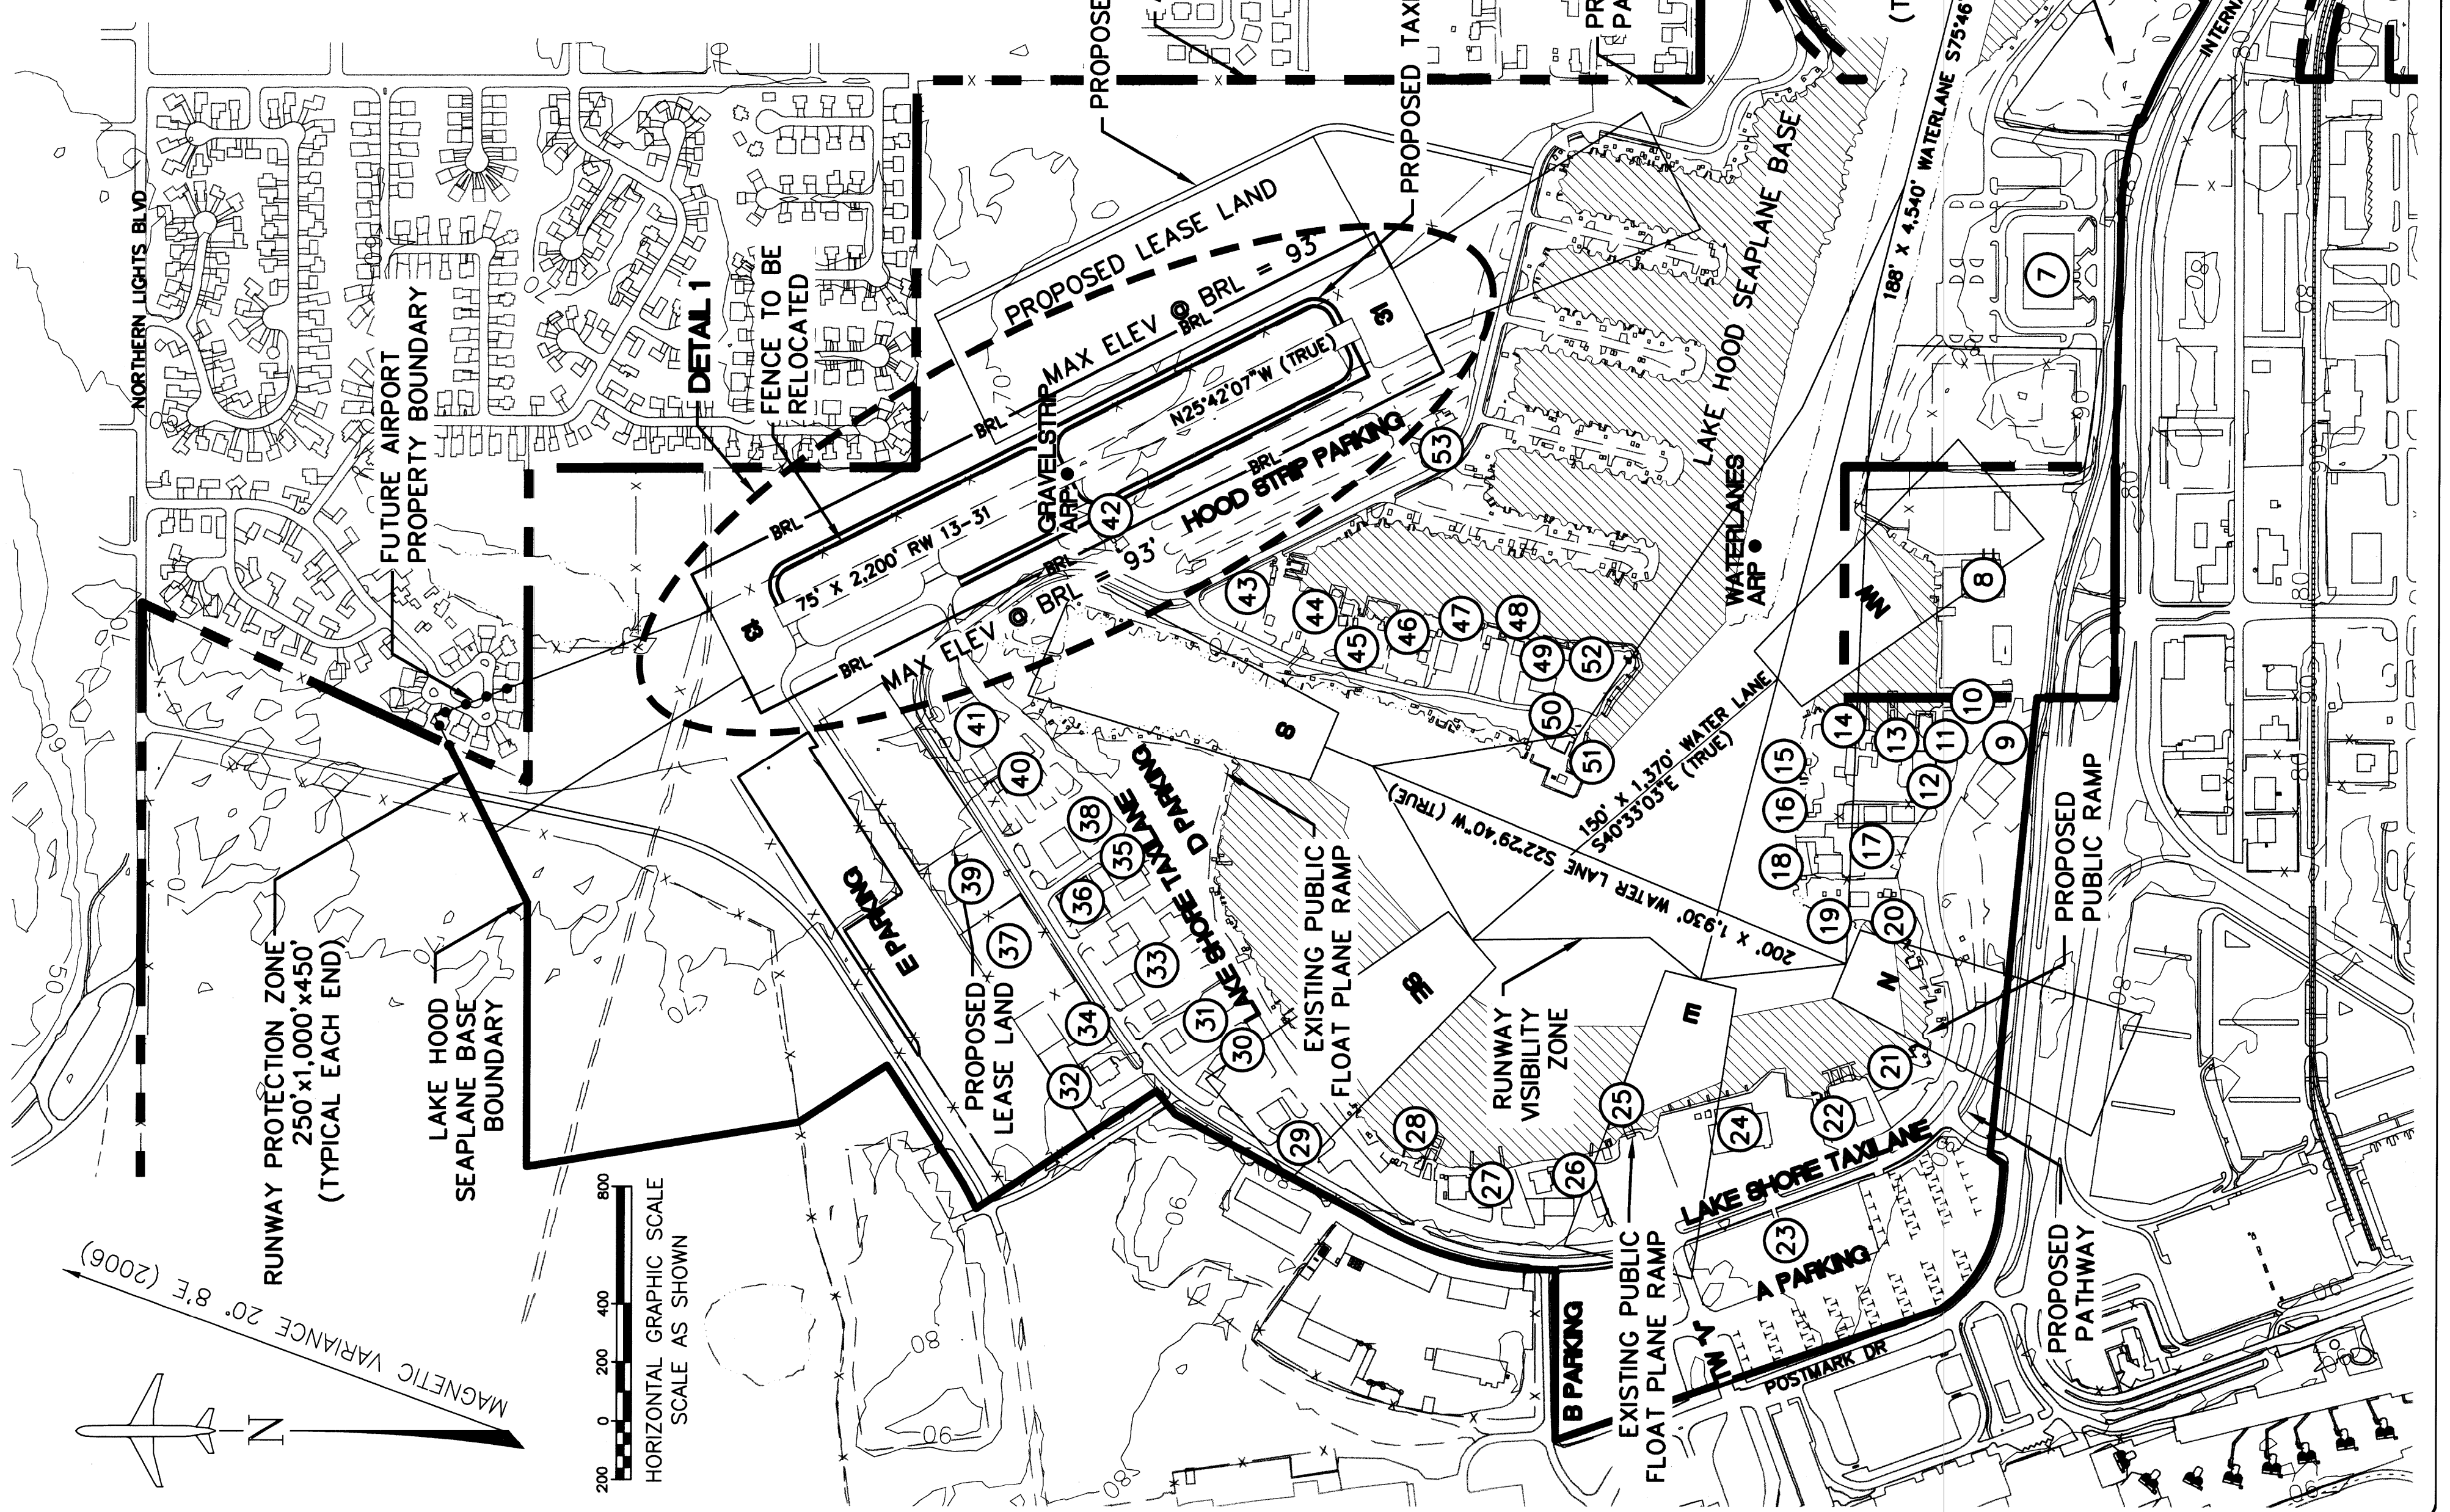

**FACILITIES IDENTIFICATION KEY, CONTINUED**

BLDG. NO. (#)	LESSOR	EXP. DATE
14	BRIAN GILLETTE	10/31/2028
15	OPPORTUNITY FLYING CLUB, INC	11/30/2010
16	ALASKA AVIATION HERITAGE MUSEUM	9/30/2017
17	MUNICIPALITY OF ANCHORAGE	7/1/2015
18	ALASKA WING CIVIL AIR PATROL	10/14/2017
19	BWANA, INC.	3/3/2018
20	BWANA, INC.	3/3/2018
21	DAN DAVIDSON & DAVE ALBORN	8/1/2007
22	ALASKA AIR TAXI, LLC.	6/30/2017
23	LAKE-AIRE ALASKA, LLC	9/30/2017
24	LAKE-AIRE ALASKA, LLC	12/31/2060
25	ACE HANGARS/FUELS, LLC	7/6/2009
26	LAKE HOOD AIR HARBOR, INC	12/31/2033
27	KATMAI LODGE, LLC	3/31/2017
28	THE BAKER COMPANY, INC.	9/30/2007
29	TEFCOR MANAGEMENT, INC.	4/30/2007
30	TYSON H WHITTOCK	6/30/2026
31	RITA N. SHOLTON, INC.	6/30/2025
32	SRAMEK AVIATION SERVICES, LLC	5/31/2012
33	WILLIAM HATELY	8/21/2031
34	AIRPLANE HANGARS INC	8/14/2019
35	LOT BK, INC	12/7/2053
36	HANGARS NORTH LLC.	8/31/2033
37	AIRPLANE HANGARS INC	6/14/2010
38	INVESTMENT GROUP, INC	4/6/2037
39	C G MILLER	3/31/2058
40	THE BAKER COMPANY, INC.	4/6/2037
41	WILLIAM HATELY	10/14/2052
42	ACE HANGARS/FUELS, LLC	4/30/2008
43	CHELATNA LAKE LODGE, INC	12/14/2021
44	JAMES & LOREE JENSEN	6/14/2017
45	MINTA, INC.	8/24/2017
46	LAKE HOOD ASSOCIATES	1/31/2011
47	ALASKA AIRCRAFT SALES, INC	8/14/2024
48	GEE BEE, INC	9/30/2023
49	SILVERTIP, LLC.	4/5/2059
50	HANGAR GROUP, INC.	9/30/2017
51	ALASKA AIRMEN'S ASSOCIATION, INC.	9/30/2038
52	THE POINT ASSOCIATION, INC.	5/31/2059
53	GEE BEE, INC	3/31/2010



STATE OF ALASKA  
**TED STEVENS ANCHORAGE INTERNATIONAL AIRPORT**

DATE: 12/18/06  
 SHEET: 2 of 12  
**LAKE HOOD SEAPLANE BASE**  
 ANCHORAGE, ALASKA  
 AIRPORT LAYOUT PLAN  
 EXISTING & ULTIMATE

PREPARED BY: R&M CONSULTANTS, INC.  
 IN ASSOCIATION WITH ASCG, INCORPORATED

BY: DATE: REVISION: